


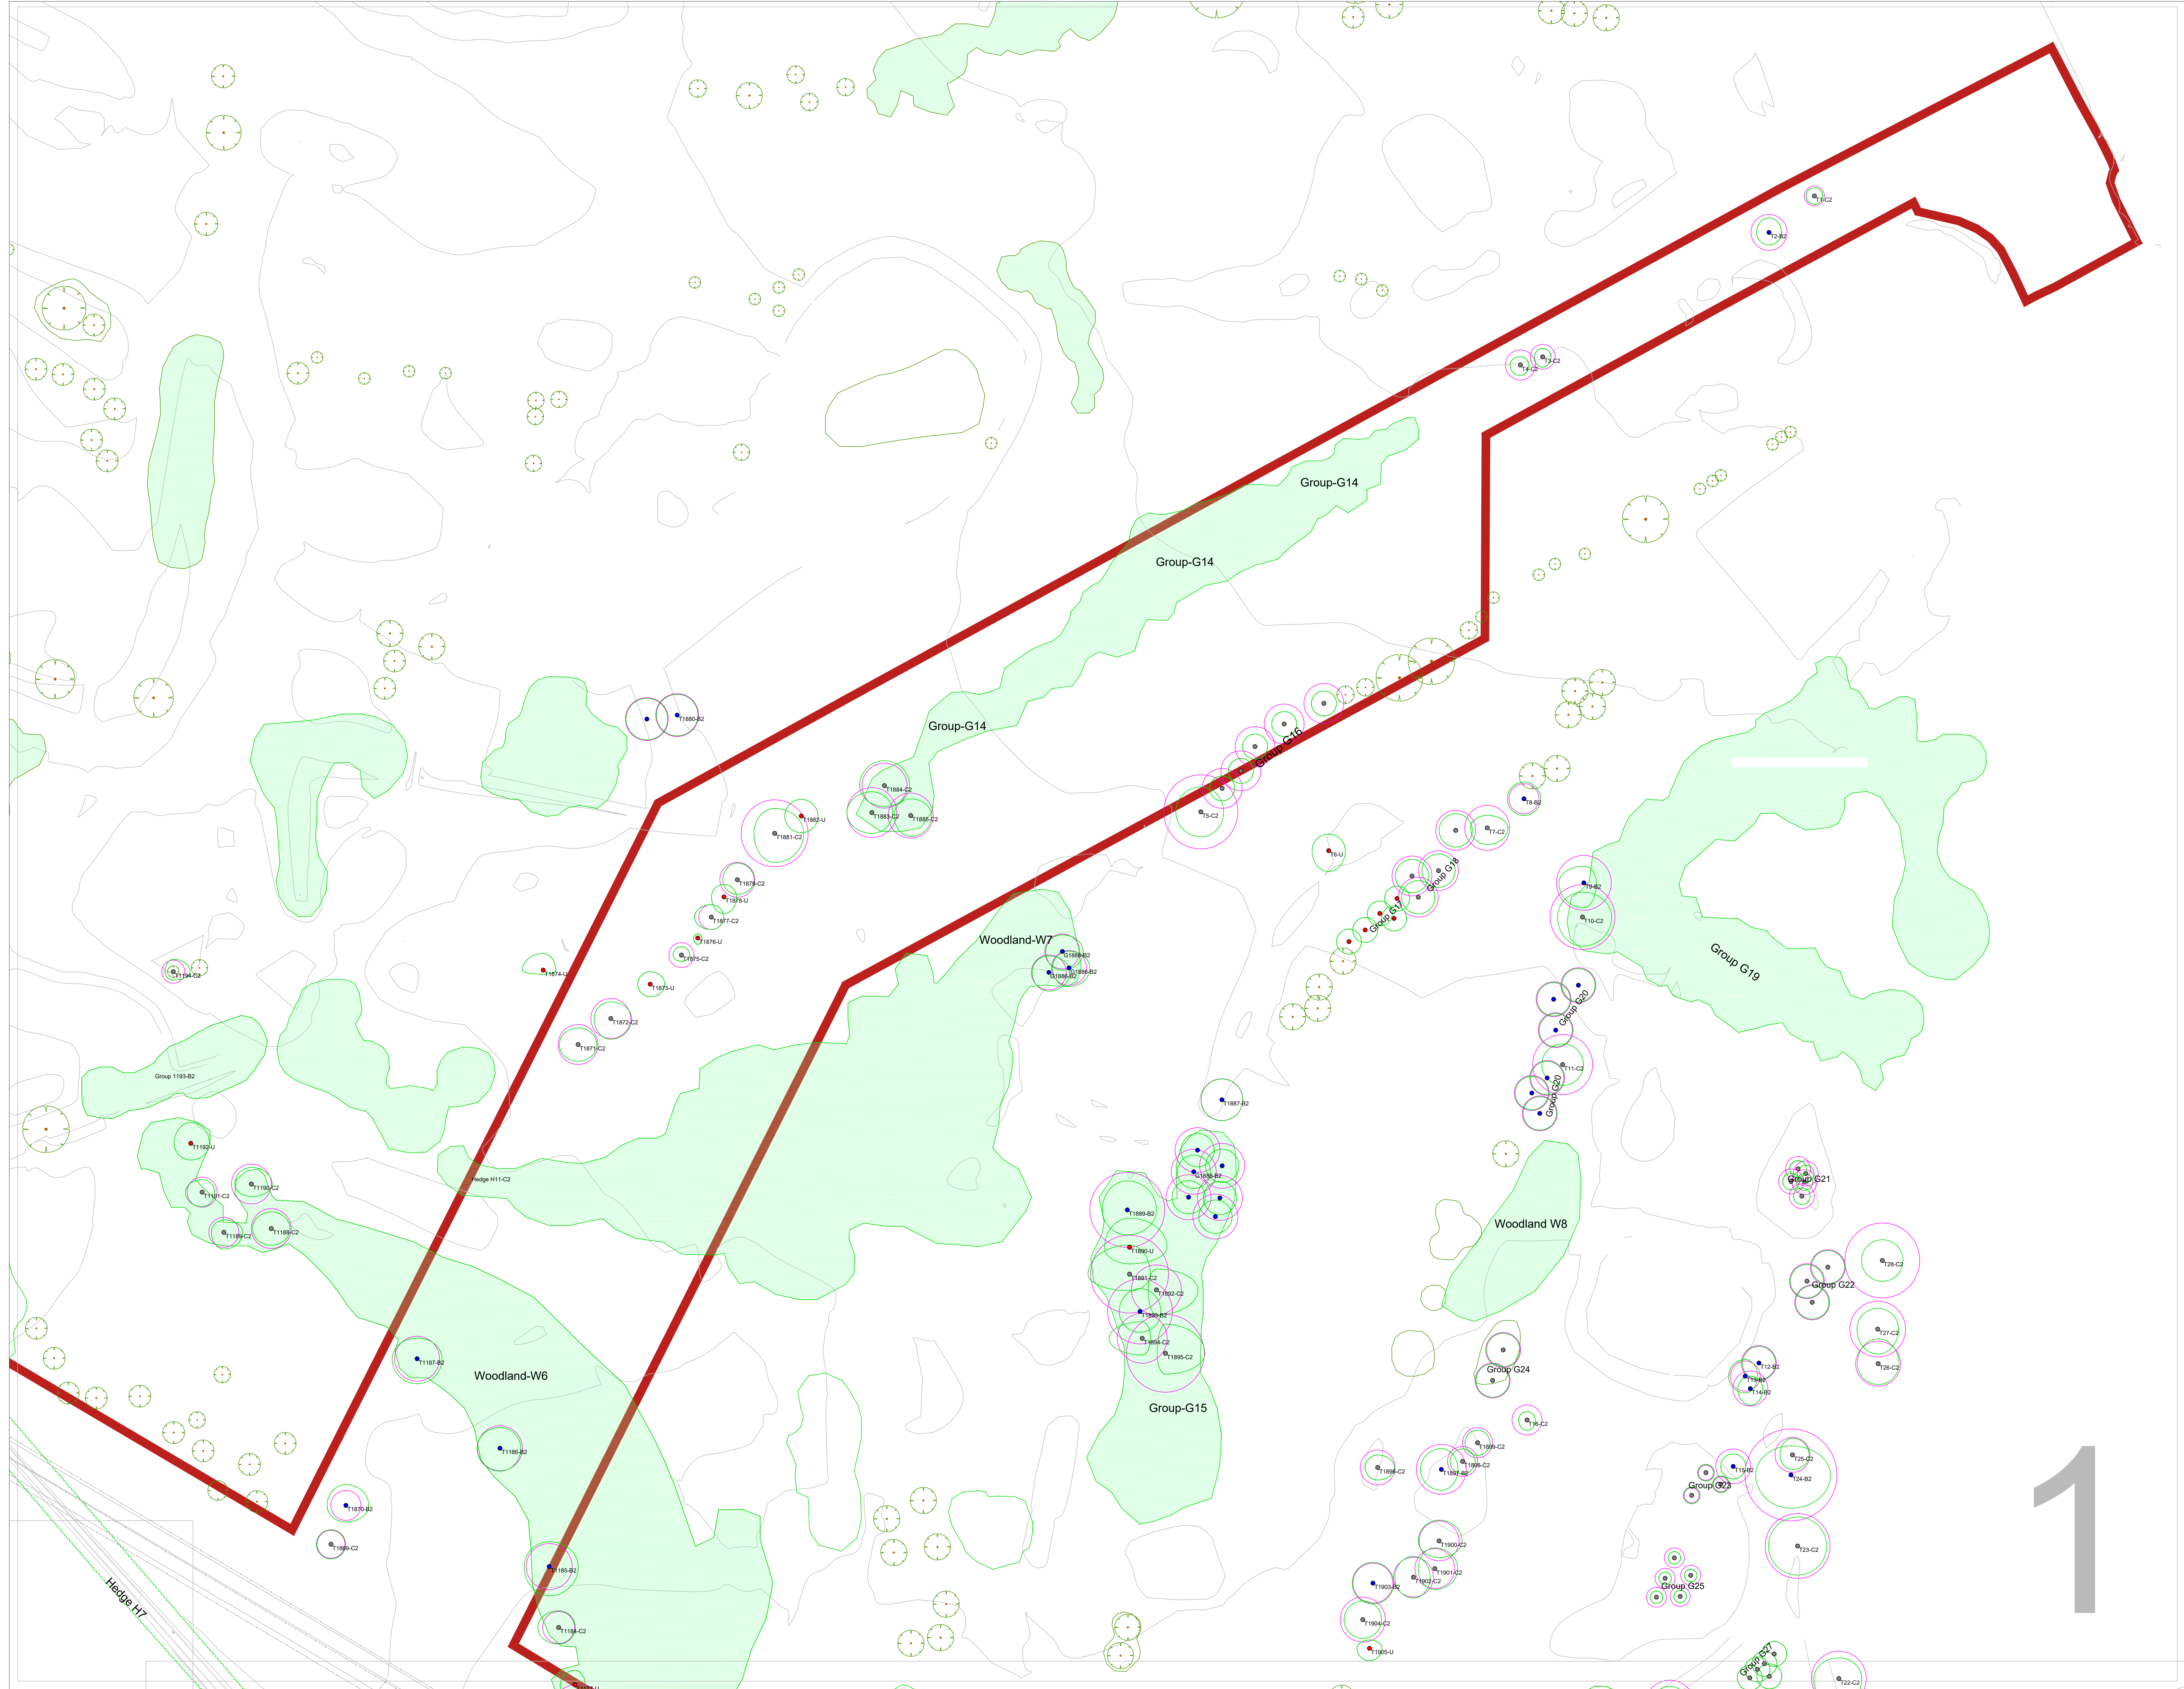

**LEGEND**

- Root Protection Area
- Tree Canopy
- Tree Stem & Category Colour
- Tree Tag Number & Category

W1

- Woodland or Group Canopy Extent
- Woodland or Group Number

- Category A Trees (high value)
- Category B Trees (moderate value)
- Category C Trees (low value)
- Category U Trees (unsuitable for retention)

**NOTES:**  
Please see Tree Survey Report for further detail.  
All drawings to be read in conjunction with the consulting architects and engineers drawings.

**Independent Tree Surveys**

Our Lady's Cottage  
Drummond  
Rossmills  
Co. Lanes  
057 8628597 • 087 1380687  
info@independenttreesurveys.ie  
www.independenttreesurveys.ie

Project Name: Hollystown Phase 2 & 3

Drawing Title: Tree Survey/Constraints Plan

Drawing Number: 21064\_TS\_Sheet 1

Client: Glenveagh Homes

Agent:

Date: 13th December 2021

Scale: 1:500@A0

1