


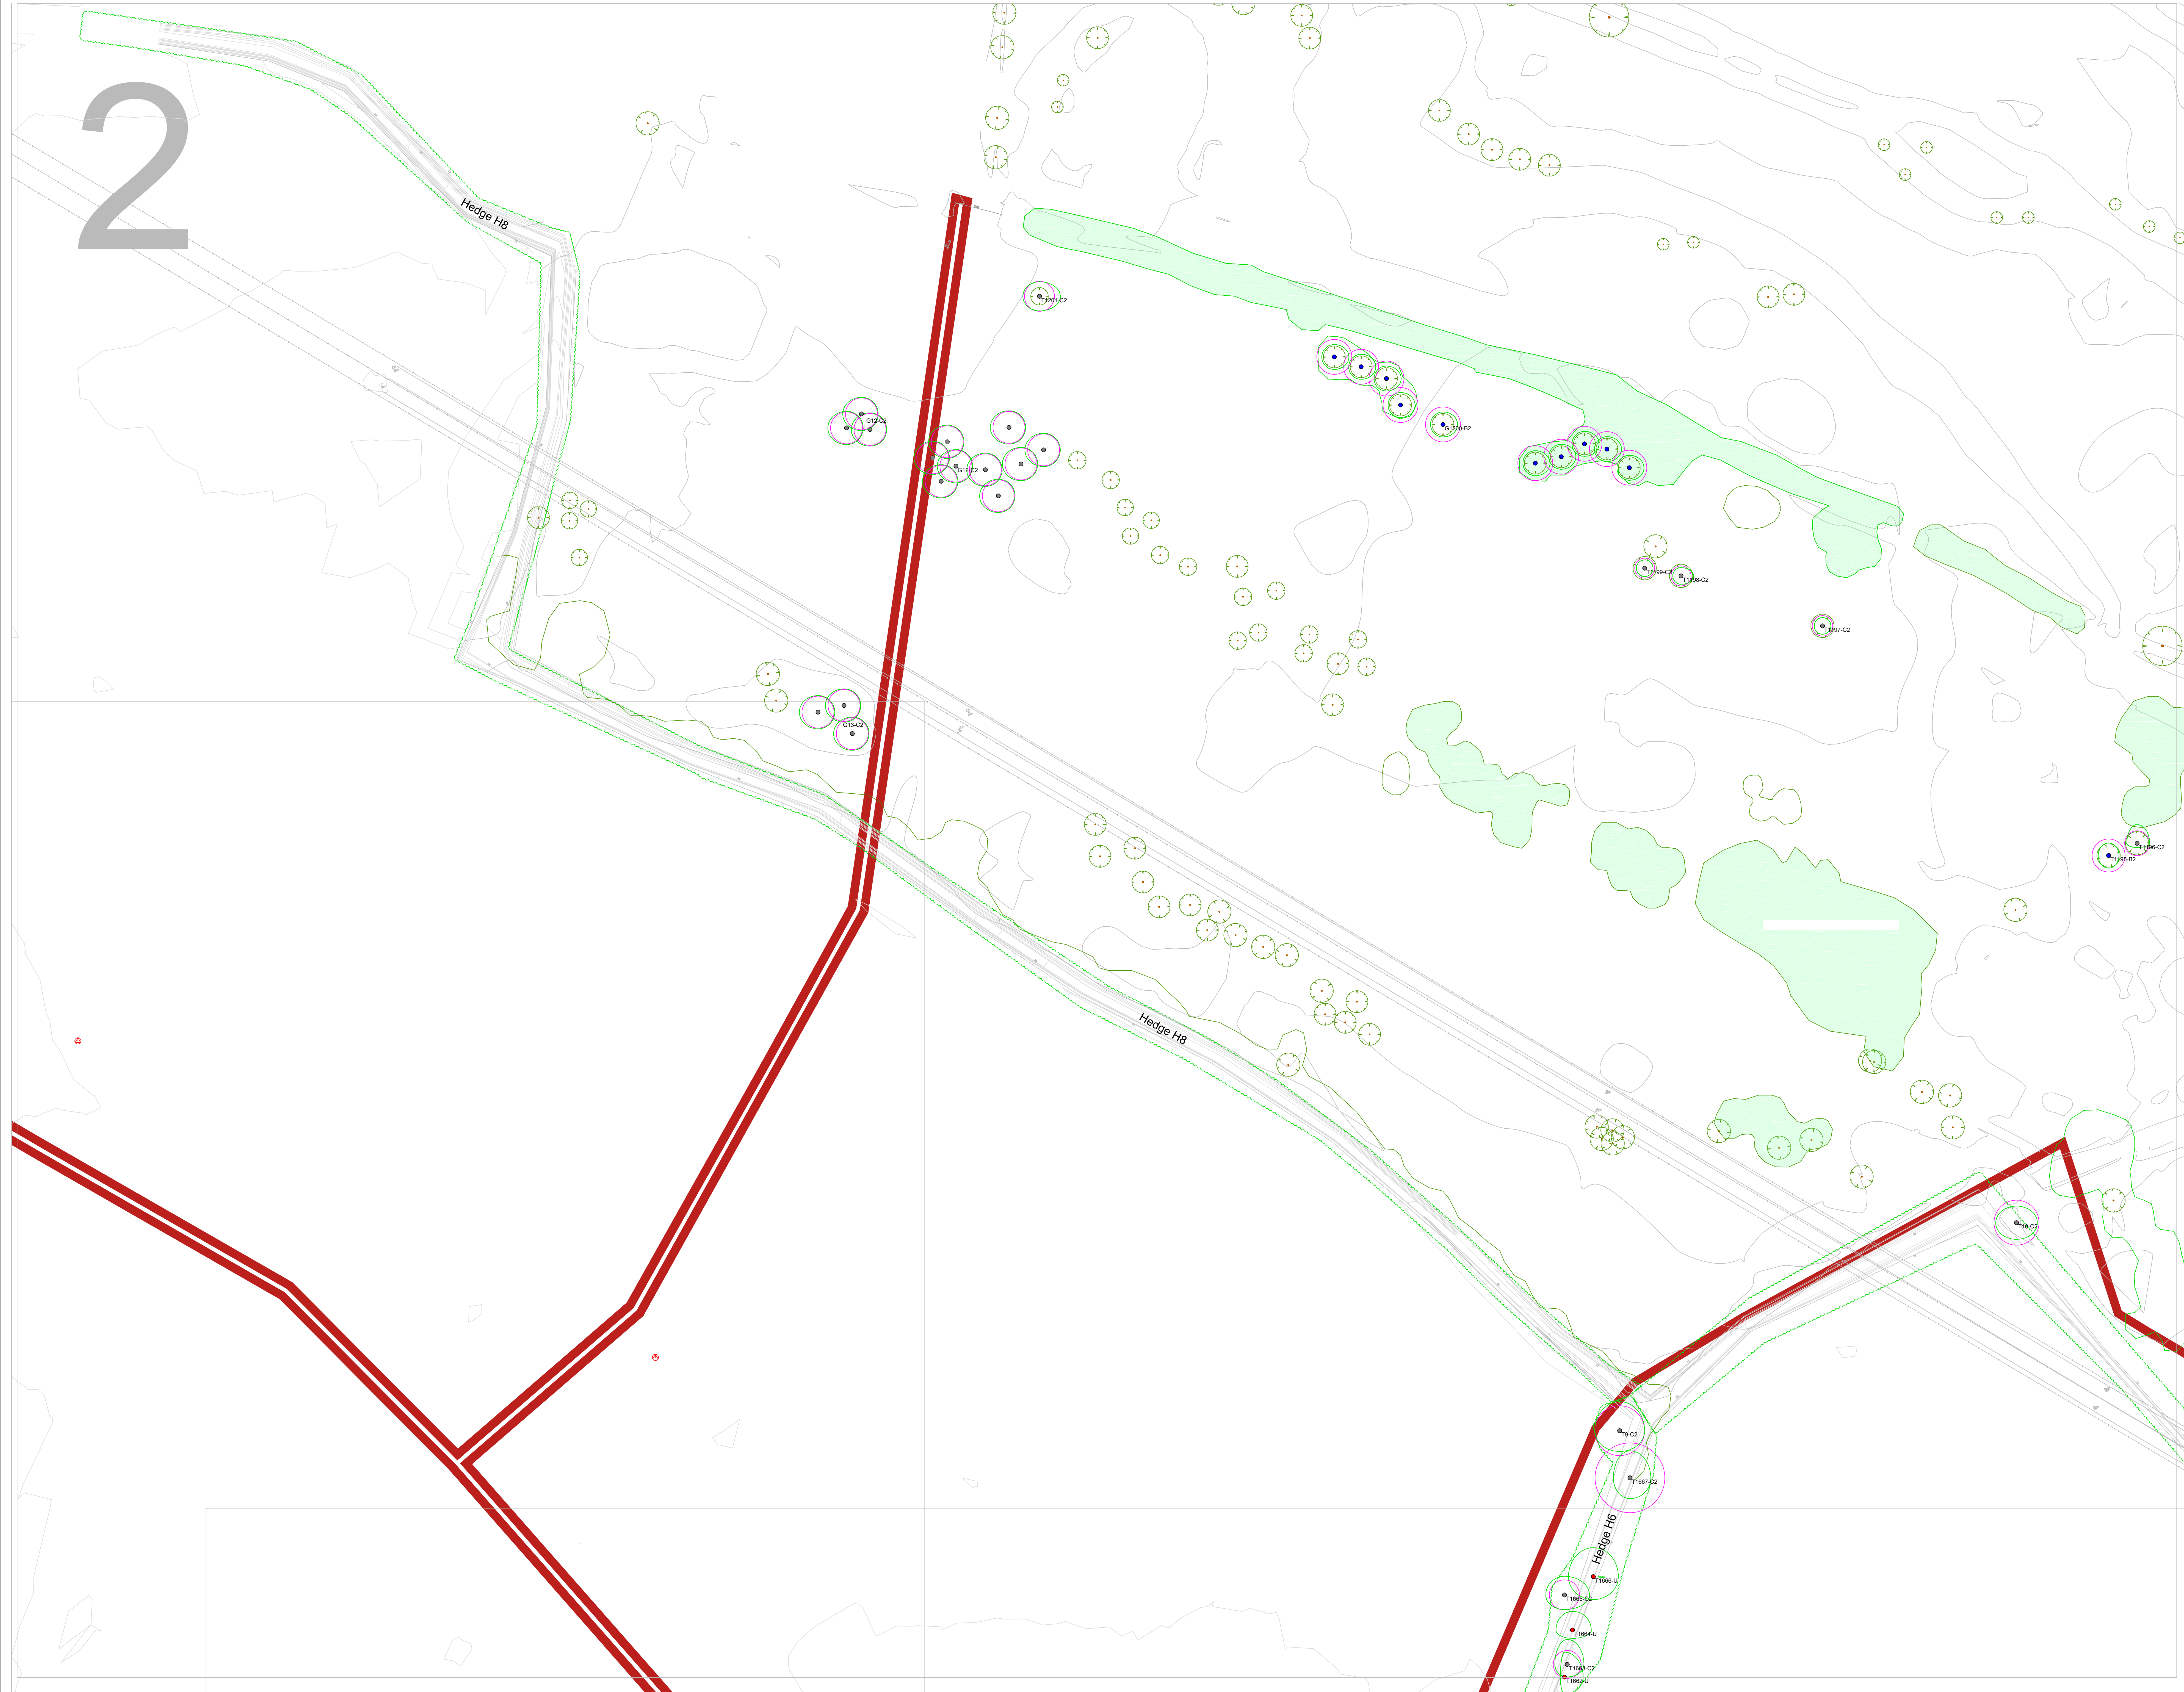

LEGEND

- Root Protection Area
- Tree Canopy
- Tree Stem & Category Colour
- Tree Tag Number & Category

W1

- Woodland or Group Canopy Extent
- Woodland or Group Number

- Category A Trees (high value)
- Category B Trees (moderate value)
- Category C Trees (low value)
- Category U Trees (unsuitable for retention)

NOTES:

Please see Tree Survey Report for further detail.
All drawings to be read in conjunction with the consulting architects and engineers drawings.

Independent Tree Surveys

Our Lady's Cottage
Drummond
Rosenhills
Co. Lanes
057 8628597 • 087 1380687
j.morgan@independenttreesurveys.ie
www.independenttreesurveys.ie

Project Name: Hollystown Phase 2 & 3

Drawing Title: Tree Survey/Constraints Plan

Drawing Number: 21064_TS_Sheet 2

Client: Glenveagh Homes

Agent:

Date: 13th December 2021

Scale: 1:500@A0