


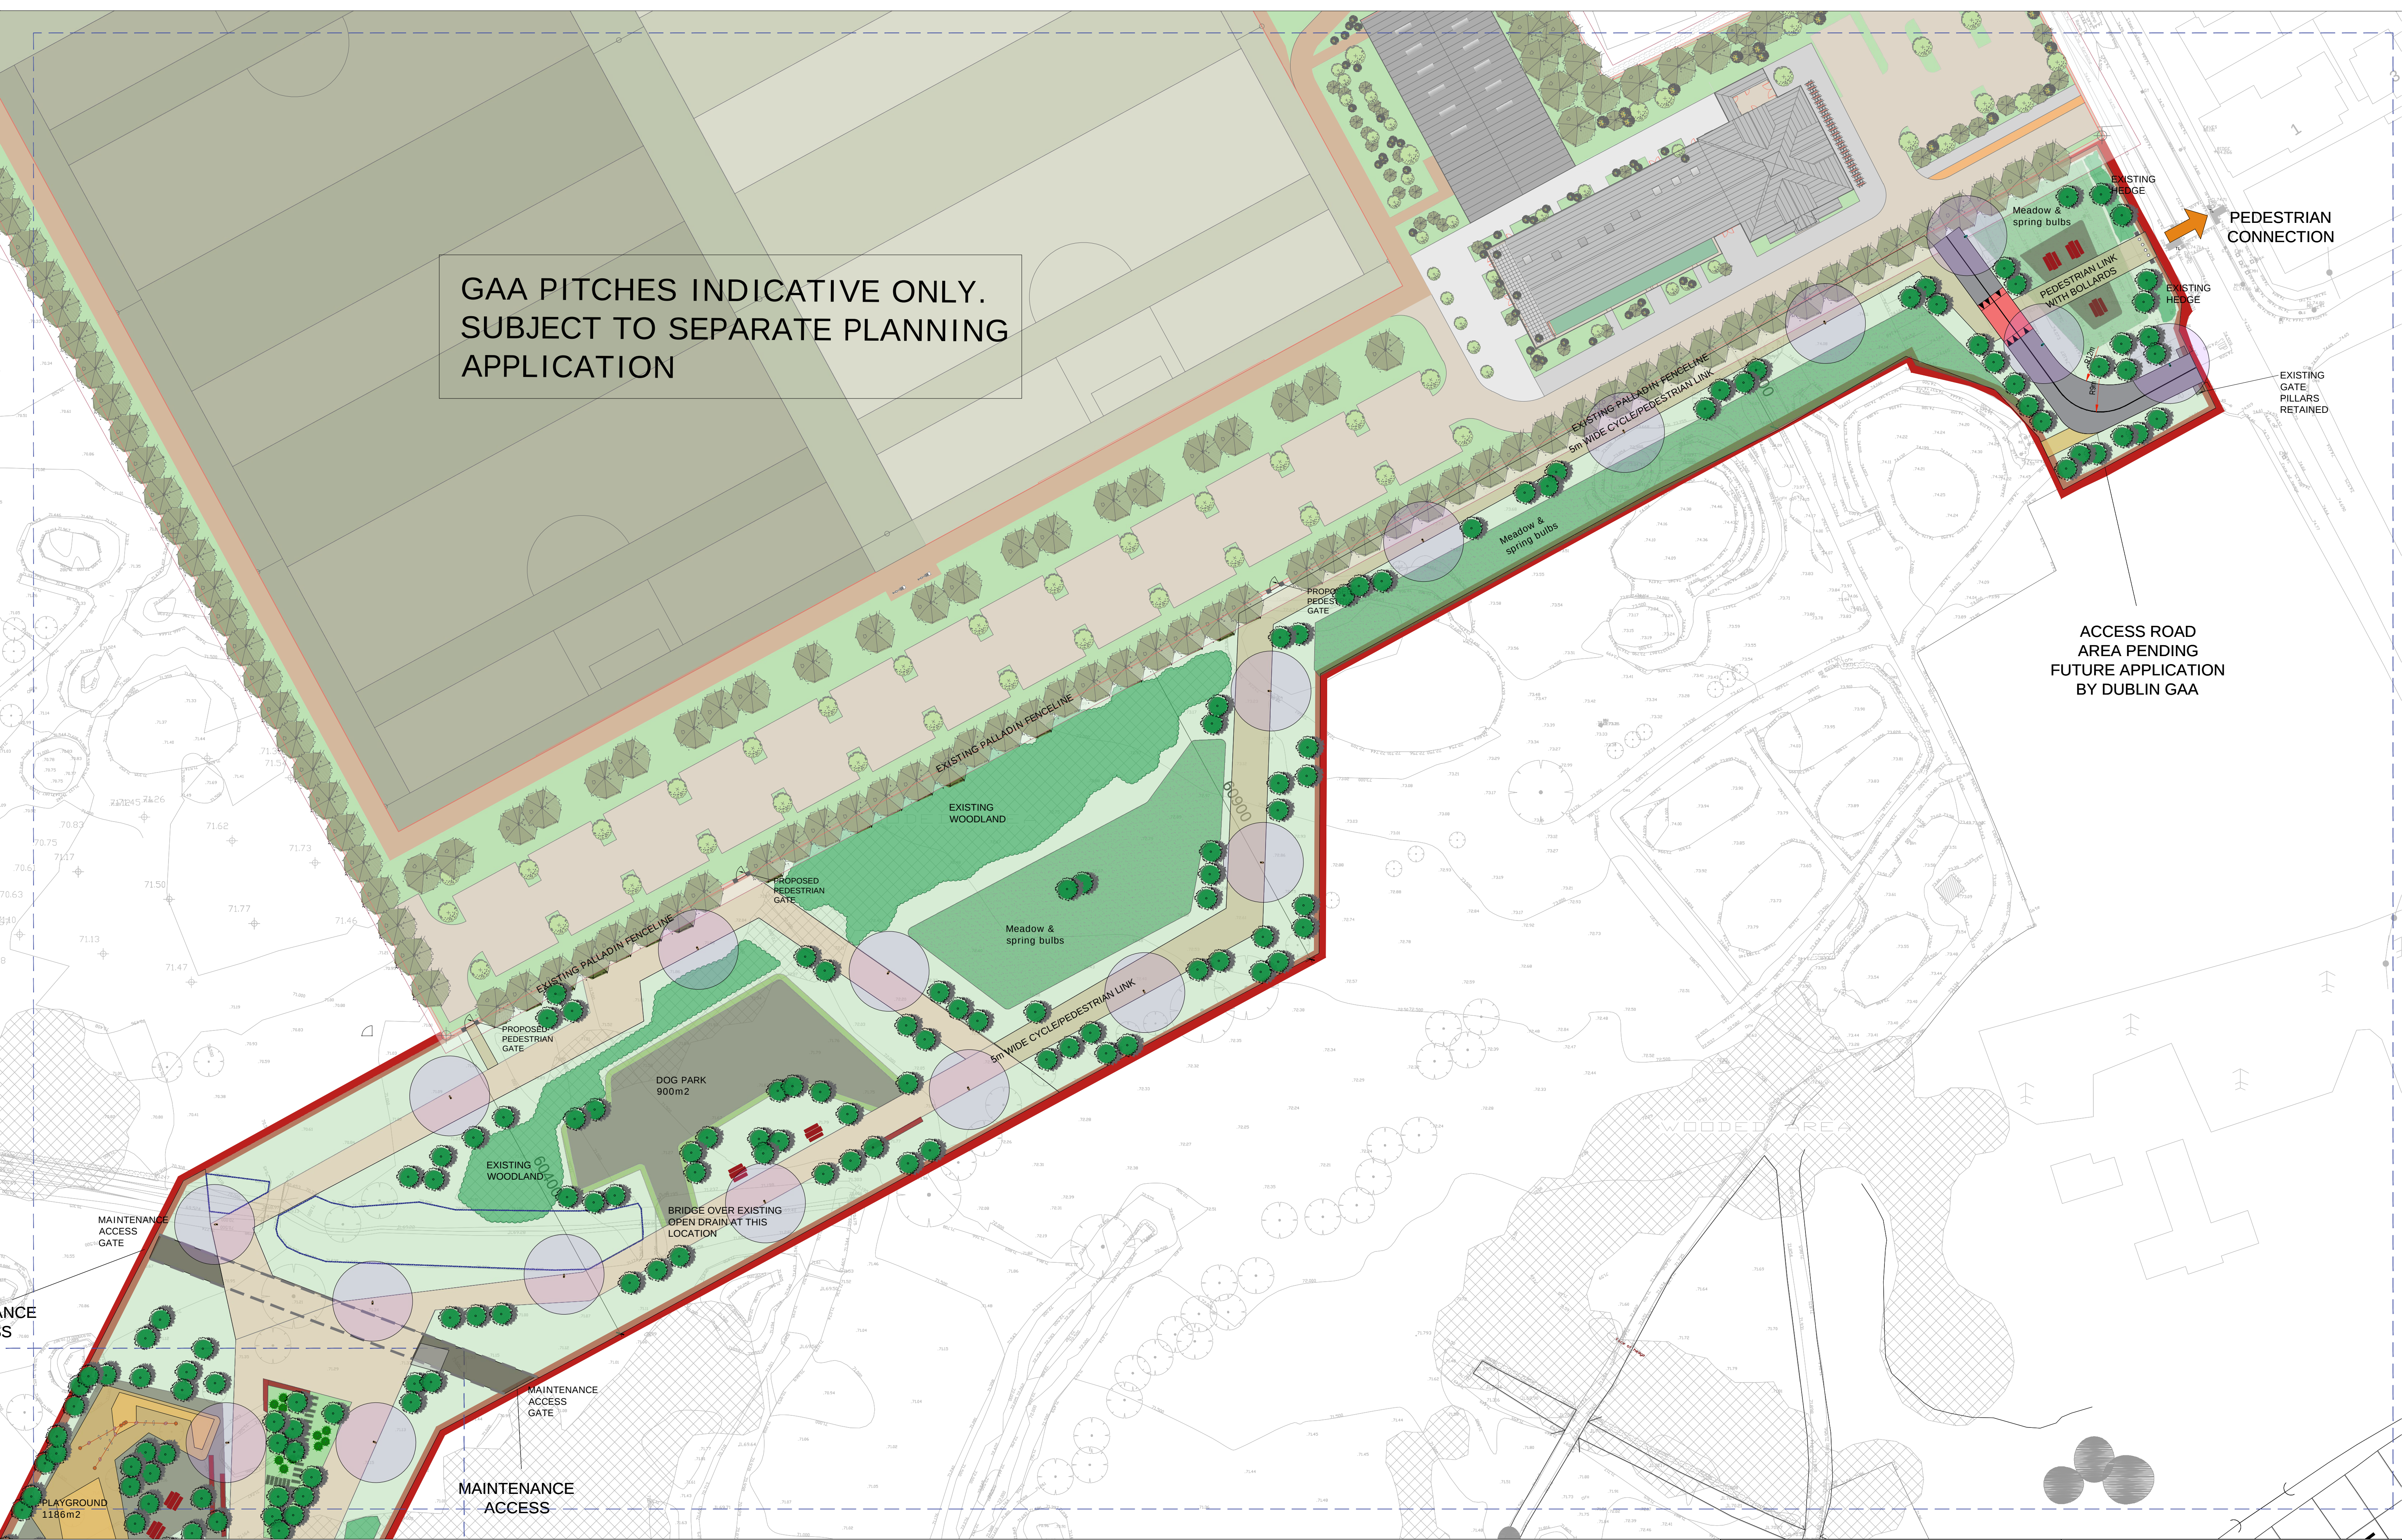


GAA PITCHES INDICATIVE ONLY.
SUBJECT TO SEPARATE PLANNING
APPLICATION

ACCESS ROAD
AREA PENDING
FUTURE APPLICATION
BY DUBLIN GAA

PEDESTRIAN
CONNECTION

EXISTING
GATE
PILLARS
RETAINED

 HARD LANDSCAPE LEGEND																									
	Road surface blacktop		Shared surface coloured tarmac in buff colour		Primary route, Macadam (Buff)		Secondary surface, Macadam (Black)		Linear Concrete slabs in grass, to be mowed over		Wet pour rubber surface to Northern park playground - warm tones		Picnic tables around the green spaces		Public footpaths: in situ concrete		Car-parking spaces permeable pre-cast concrete pavers		Seating: Precast polished concrete		Paving: Imported granite paving 200x200x100mm		Trim trail equipment made of removed trees on site		Play equipment for specifications refer to report
SOFT LANDSCAPE LEGEND																									
	Grassed area		Ground cover and perennial planting		New proposed tree on site		Existing tree on site to be retained and protected during works		New proposed small multistem tree /shrub		Low maintenance privacy buffer planting to front of houses		Proposed wildflower meadow and spring bulb planting		Existing hedgerow proposed - retained										

Client: Glenveagh Homes Limited			
Project: Hollystown Sites 2.3		Dwg: DN2005-LP-S2.3-D5	
Drawing Title: Detail Area 5		Rev: 4	
Issue: Planning			
Drawn by:	Checked by:	Date:	Scale:
PT/MS	BS	19.11.2021	1/500 @ A1

Bernard Seymour Landscape Architects
4 Mary's Abbey
Dublin 7
t +00 353 1 8747764
f +00 353 1 8747875
e info@bslarch.com

This drawing is the copyright of the Landscape Architect. Unless otherwise stated all dimensions are in millimetres. Where dimensions are not given, drawings must not be scaled and the matter must be referred to the Landscape Architect. If the drawing includes conflicting details/dimensions the matter must be referred to the Landscape Architect. All dimensions must be checked on site. The Landscape Architect must be informed by the Contractor of any discrepancies before work proceeds.