



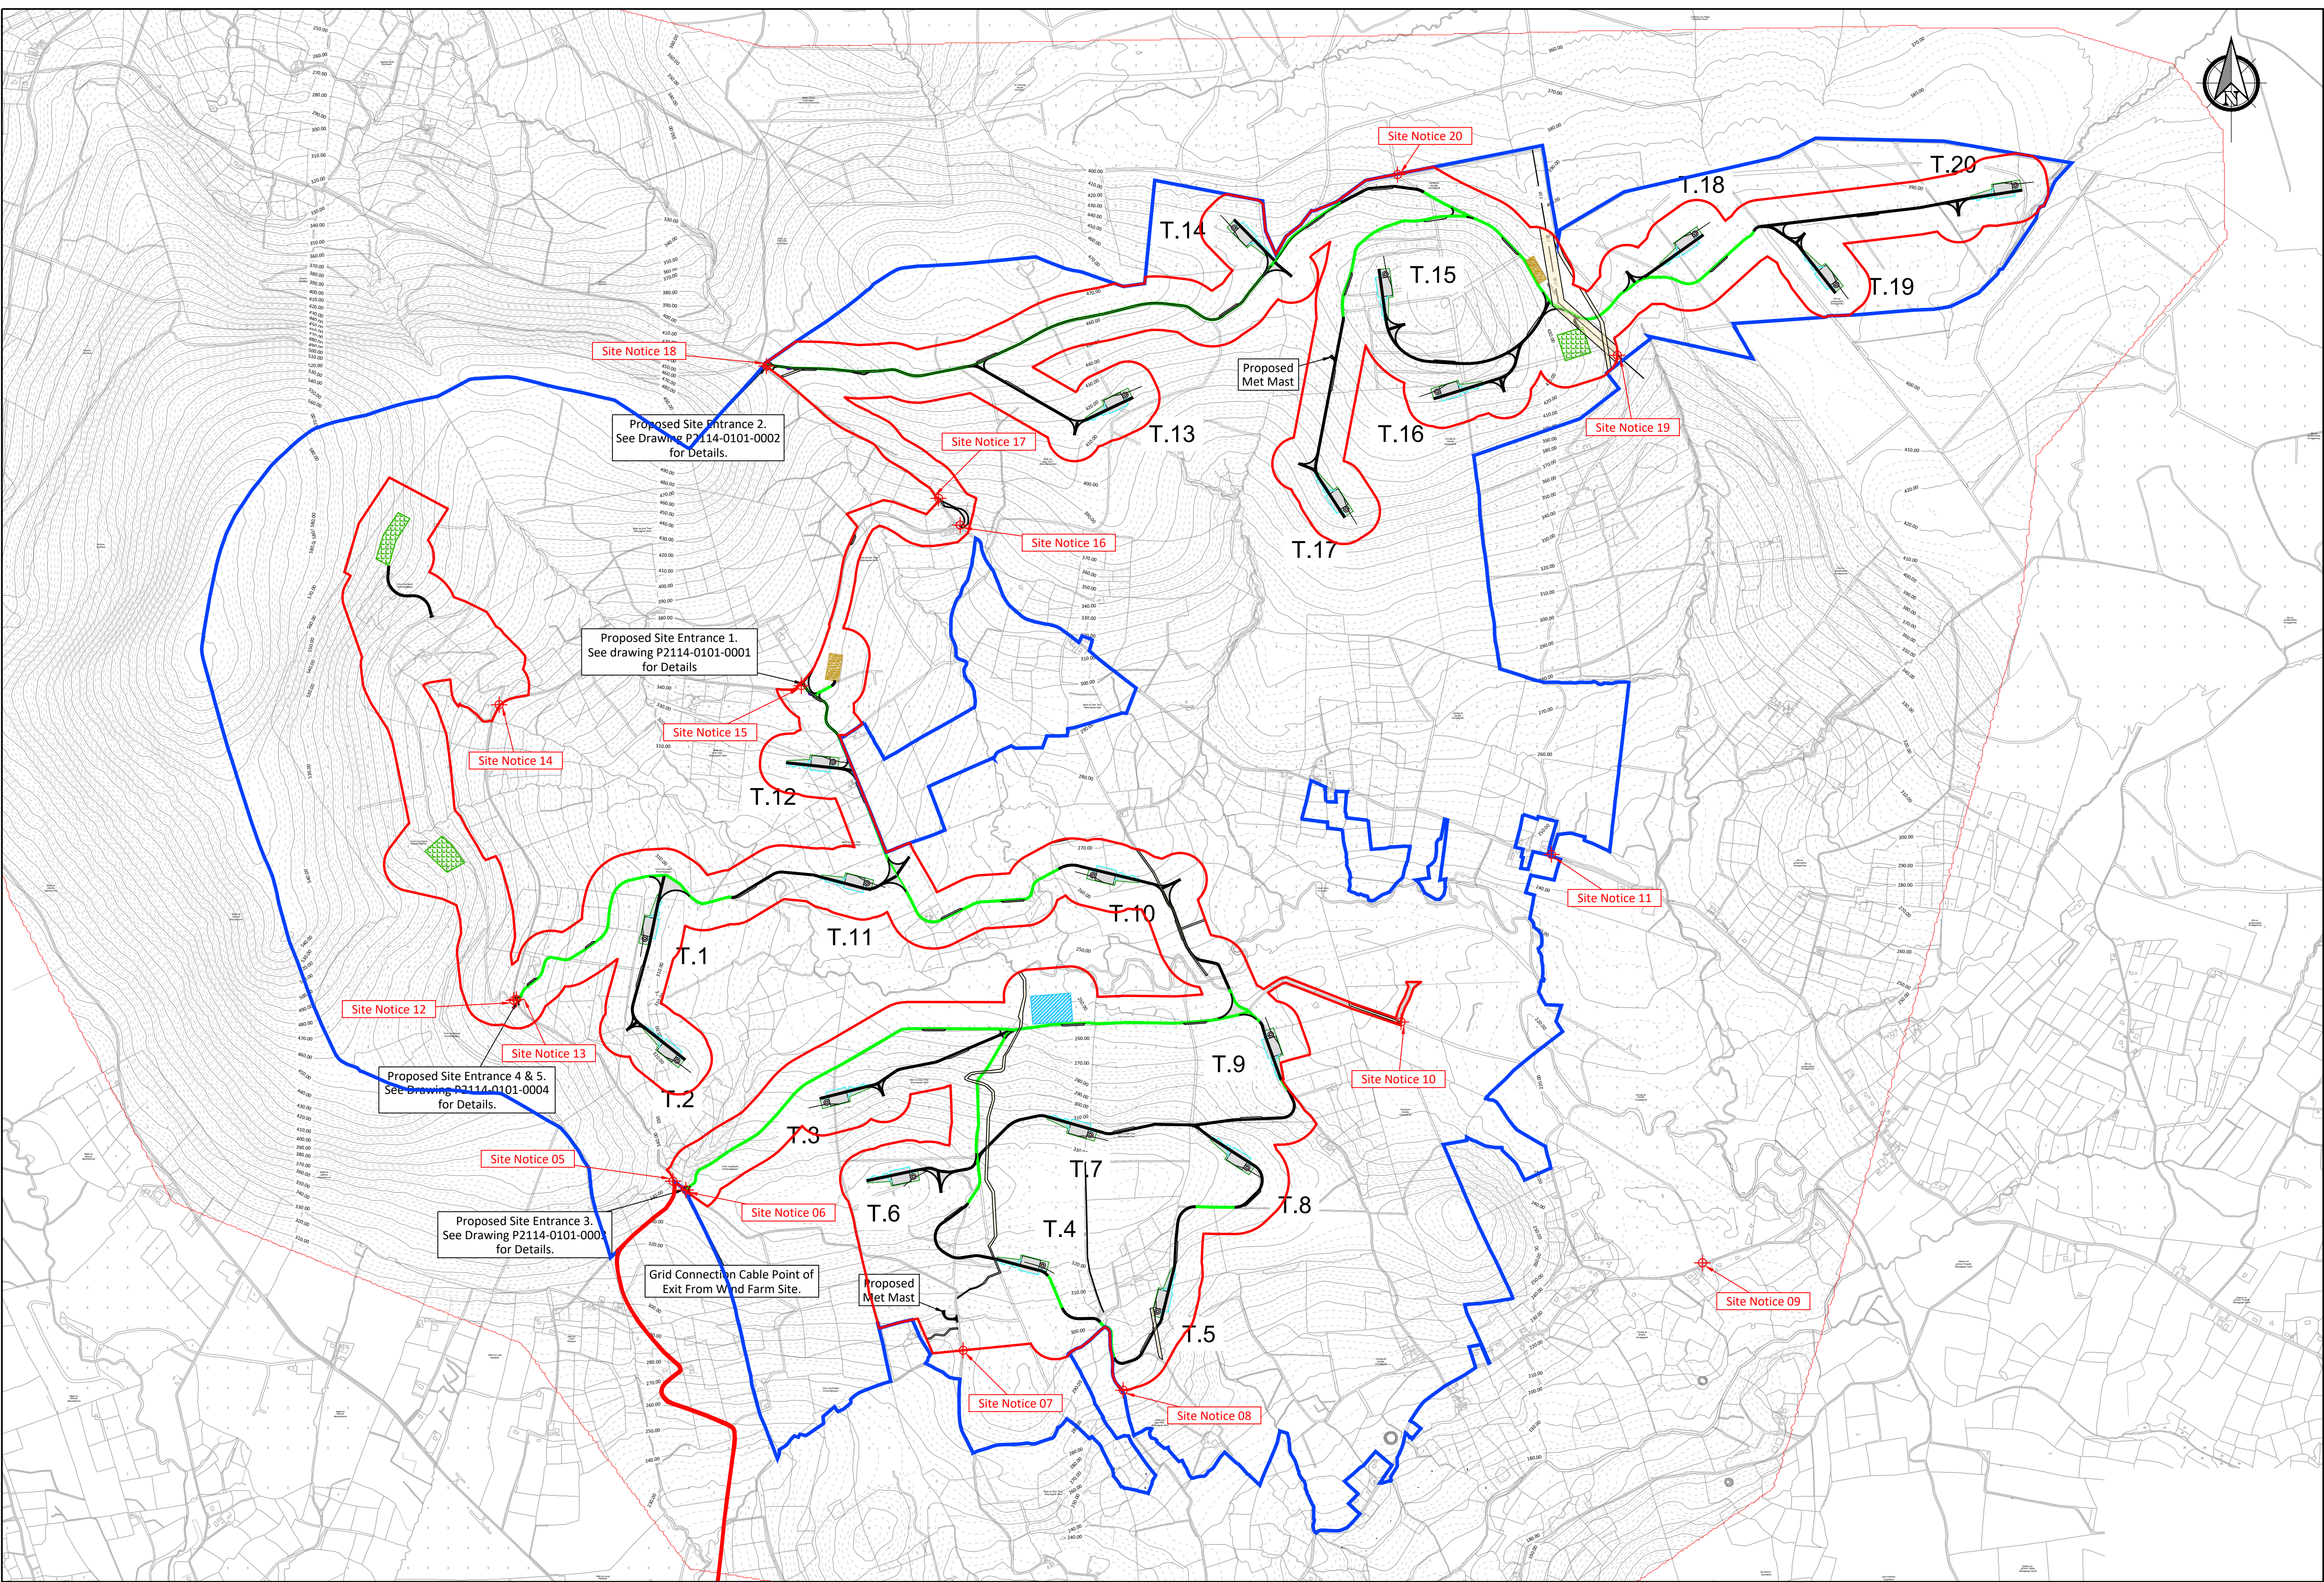

- Legend**
- Planning Boundary
 - Property Boundary
 - Proposed Wind Farm Access Track
 - Existing Road To Be Upgraded
 - Passing Bays
 - Turning Areas
 - Turbine And Hardstanding Areas
 - Private Electrical Network Cable Route
 - Temporary Compound Area
 - Borrow Pit Area
 - Substation Compound
 - Existing Wayleave
 - Overhead 110kV ESB Powerline
 - Proposed Met Mast

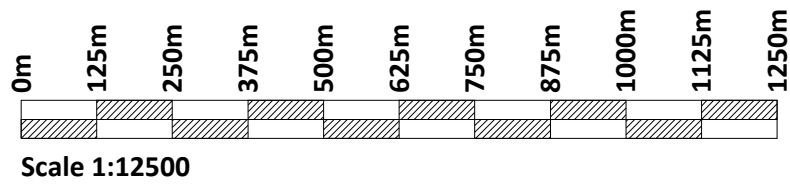

If Applicable : Ordnance Survey Ireland Licence No. EN 0001220 © Ordnance Survey Ireland and Government of Ireland
OSI-6186,6140, Cork-40-48-49-59-60



No part of this document may be reproduced or transmitted in any form or stored in any retrieval system of any nature without the written permission of Fehily Timoney & Company as copyright holder except as agreed for use on the project for which the document was originally issued. Do not scale. Use figured dimensions only. If in doubt - Ask!

Rev.	Description	App By	Date
A	ISSUE FOR APPROVAL	JH	09.12.21
B	ISSUE FOR PLANNING	JH	24.01.22

PROJECT	CLIENT		
BALLINAGREE WIND FARM	BALLINAGREE WIND DAC		
SHEET	Date	09.12.21	Project number P2114
	Drawn by	NS	Drawing Number
	Checked by	TB	P2114-0100-0014
1:12500 SITE LAYOUT PLAN		Scale (@ A1-) 1:12500	Rev B

O:\ACAD\2019\P2114\P2114-0100-0014