


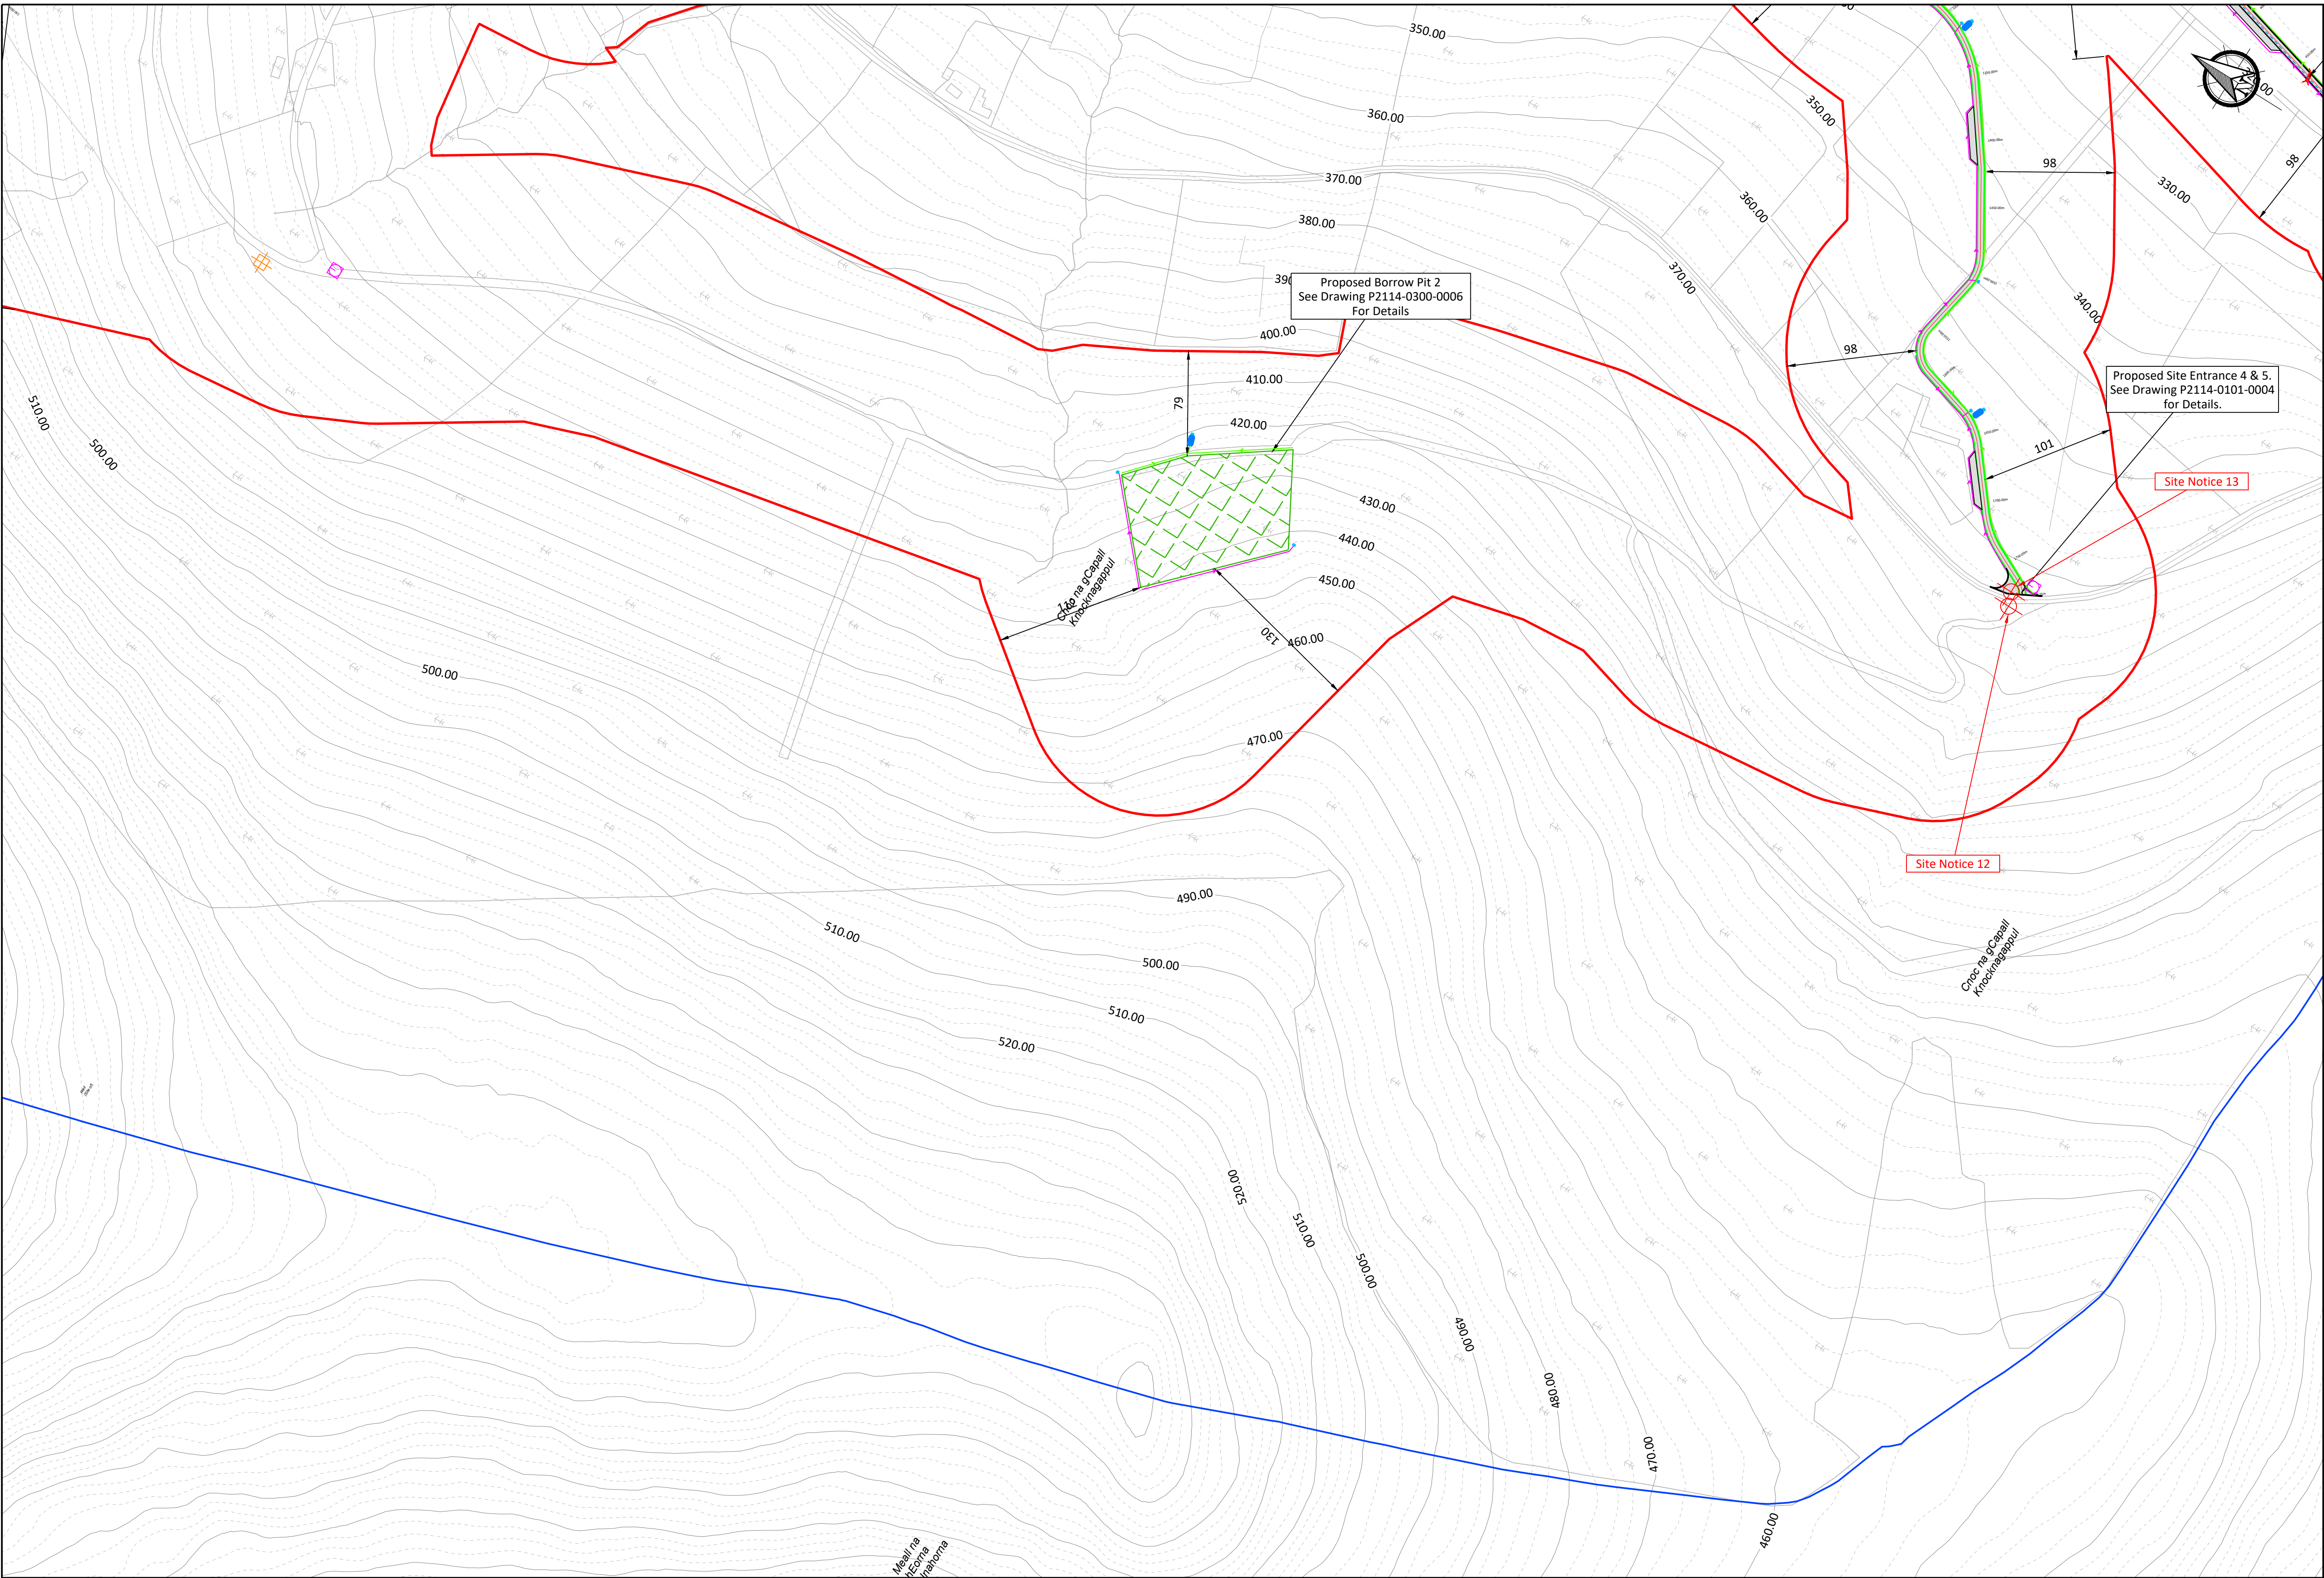

Legend

- Planning Boundary
- Property Boundary
- Proposed Wind Farm Access Track
- Existing Road To Be Upgraded
- Passing Bays
- Turning Areas
- Turbine And Hardstanding Areas
- Private Electrical Network Cable Route
- Temporary Compound Area
- Borrow Pit Area
- Substation Compound
- Roadside Swale
- Interceptor Ditch With Diffuse Outflow
- Stilling Pond With Diffuse Outflow
- Culvert
- Existing Wayleave
- Overhead 110kV ESB Powerline
- Proposed Met Mast
- Trail Information Board
- Trail Viewing Point
- Trail Waymarker

Notes.

1. This drawing is for planning purposes only.
2. Dimensions in meters unless otherwise noted.
3. Levels shown relative to ordnance datum (Malin Head).
4. Co-ordinates are to Irish Transverse Mercator (ITM).
5. Extent of earthworks not shown.

KEY PLAN
Scale 1:100000

If Applicable : Ordnance Survey Ireland Licence No. EN 0001220 © Ordnance Survey Ireland and Government of Ireland
OSI-6186,6140, Cork-40-48-49-59-60

Rev.	Description	App By	Date
A	ISSUE FOR APPROVAL	JH	09.12.21
B	ISSUE FOR PLANNING	JH	24.01.22

PROJECT	CLIENT		
SHEET	BALLINAGREE WIND FARM		
	BALLINAGREE WIND DAC		
	Date	09.12.21	Project number P2114
	Drawn by NS	Drawing Number P2114-0100-0020	Scale (@ A1-) 1:2500
Checked by TB		Rev B	

O:\ACAD\2019\P2114\P2114-0100-0020