


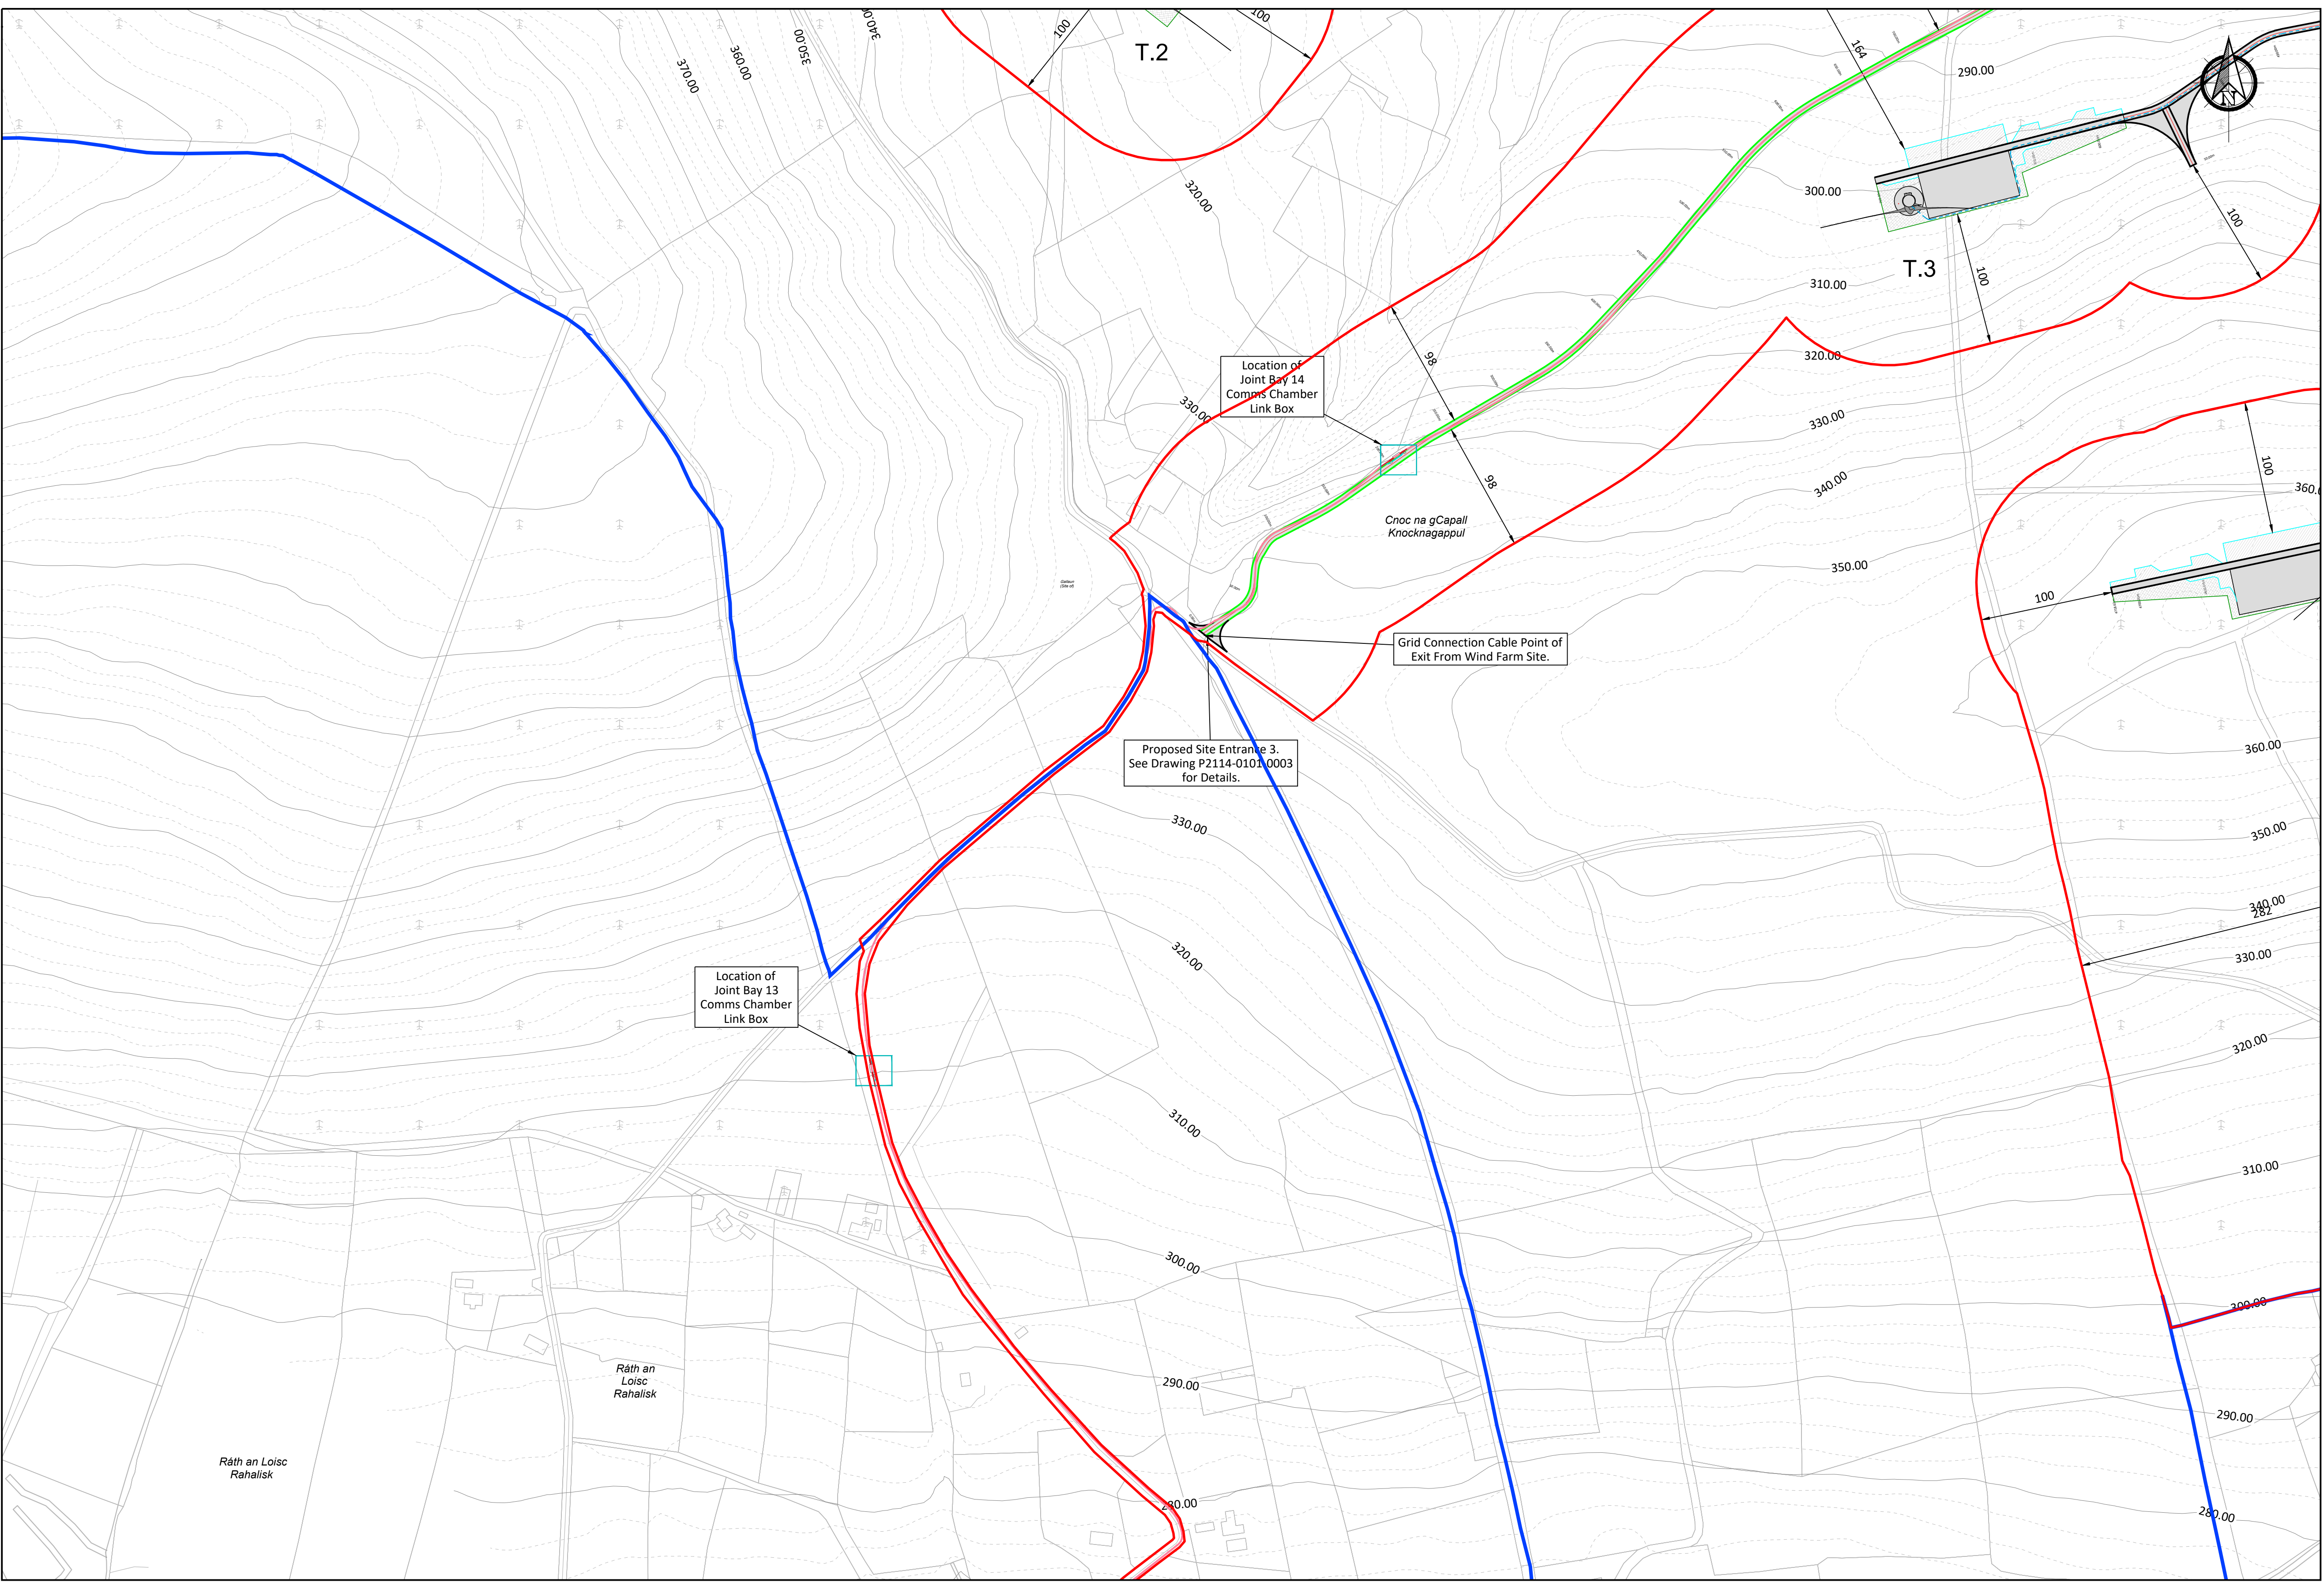

Legend

- Planning Boundary
- Property Boundary
- Proposed Wind Farm Access Track
- Existing Road To Be Upgraded
- Passing Bays
- Turning Areas
- Turbine And Hardstanding Areas
- Private Electrical Network Cable Route
- Temporary Compound Area
- Borrow Pit Area
- Substation Compound
- Grid Connection Cable Route With Joint Bays

Notes.

- This drawing is for planning purposes only.
- Dimensions in meters unless otherwise noted.
- Levels shown relative to ordnance datum (Malin Head).
- Co-ordinates are to Irish Transverse Mercator (ITM).
- Extent of earthworks not shown.

KEY PLAN
Scale 1:100000

0m 25m 50m 75m 100m 125m 150m 175m 200m 225m 250m
Scale 1:2500

If Applicable : Ordnance Survey Ireland Licence No. EN 0001220 © Ordnance Survey Ireland and Government of Ireland
OSI-6186,6140, Cork-40-48-49-59-60



**FEHILY
TIMONEY**

Cork | Dublin | Carlow
www.fehilytimoney.ie

No part of this document may be reproduced or transmitted in any form or stored in any retrieval system of any nature without the written permission of Fehily Timoney & Company as copyright holder except as agreed for use on the project for which the document was originally issued. Do not scale. Use figured dimensions only. If in doubt - Ask!

Rev.	Description	App By	Date
A	ISSUE FOR APPROVAL	JH	09.12.21
B	ISSUE FOR PLANNING	JH	24.01.22

PROJECT	BALLINAGREE WIND FARM			CLIENT	BALLINAGREE WIND DAC		
SHEET	1:2500 CABLE ROUTE LAYOUT PLAN SHEET 2 OF 8			Date	09.12.21	Project number	P2114
				Drawn by	NS	Drawing Number	P2114-0100-0032
				Checked by	TB	Scale (@ A1-)	
						1:2500	Rev
							B

O:\ACAD\2019\P2114\P2114-0100-0032