· · · · · · · · · · · · · · · · · · ·		
	Antiquity	
	<i>Antiquity</i> (Site of)	
	0.00	
ý		
		36
and the second		
		and the second
	and the second	
	and the second	
		. 1
		50.00m
		M
	12 50.00m	
X	Re	
		3
Proposed Wheel Wash See Drawing P2114-0300-0020 For Details		00.00 00.00
For Details		

If Applicable : Ordnance Survey Ireland Licence No. EN 0001220 © Ordnance Survey Ireland and Government of Ireland OSI-6186,6140, Cork-40-48-49-59-60


FEHILY Cork | Dublin | Carlow TIMONEY www.fehilytimoney.ie

Rev.	Description	Арр Ву	Date	PROJECT		
Α	ISSUE FOR APPROVAL	н	15.12.21			
В	ISSUE FOR PLANNING	н	25.01.22		BALLINAGREE WIND FARM	
				SHEET	SHEET TEMPORARY CONSTRUCTION COMPOUND LOCATION 2	
		<u>.</u>				

No part of this document may be reproduced or transmitted in any form or stored in any retrieval system of any nature without the written permission of Fehily Timoney & Company as copyright holder except as agreed for use on the project for which the document was originally issued. Do not scale. Use figured dimensions only. If in doubt - Ask!



Legend

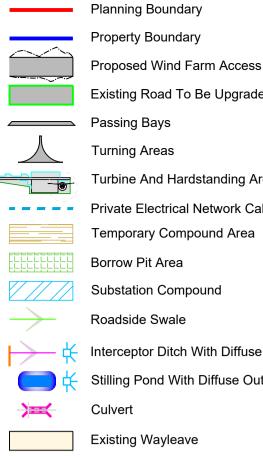

Planning Boundary

Proposed Wind Farm Access Track

Existing Road To Be Upgraded

Turning Areas

Turbine And Hardstanding Areas

- - - - Private Electrical Network Cable Route

Borrow Pit Area

Substation Compound

Roadside Swale

Interceptor Ditch With Diffuse Outflow

Stilling Pond With Diffuse Outflow Culvert


Existing Wayleave

 Overhead 110kV ESB Powerline Proposed Met Mast

Notes.

O:\ACAD\2019\P2114\P2114-0300-0012

- 1. This drawing is for planning purposes only.
- 2. Dimensions in meters unless otherwise noted.
- 3. Levels shown relative to ordinance datum (Malin Head).
- 4. Co-ordinates are to Irish Transverse Mercator (ITM).
- 5. Extent of earthworks not shown.

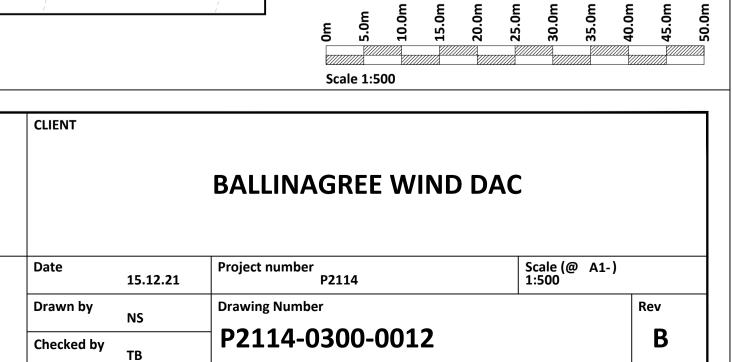

22