



SECTION A-A Scale 1:25

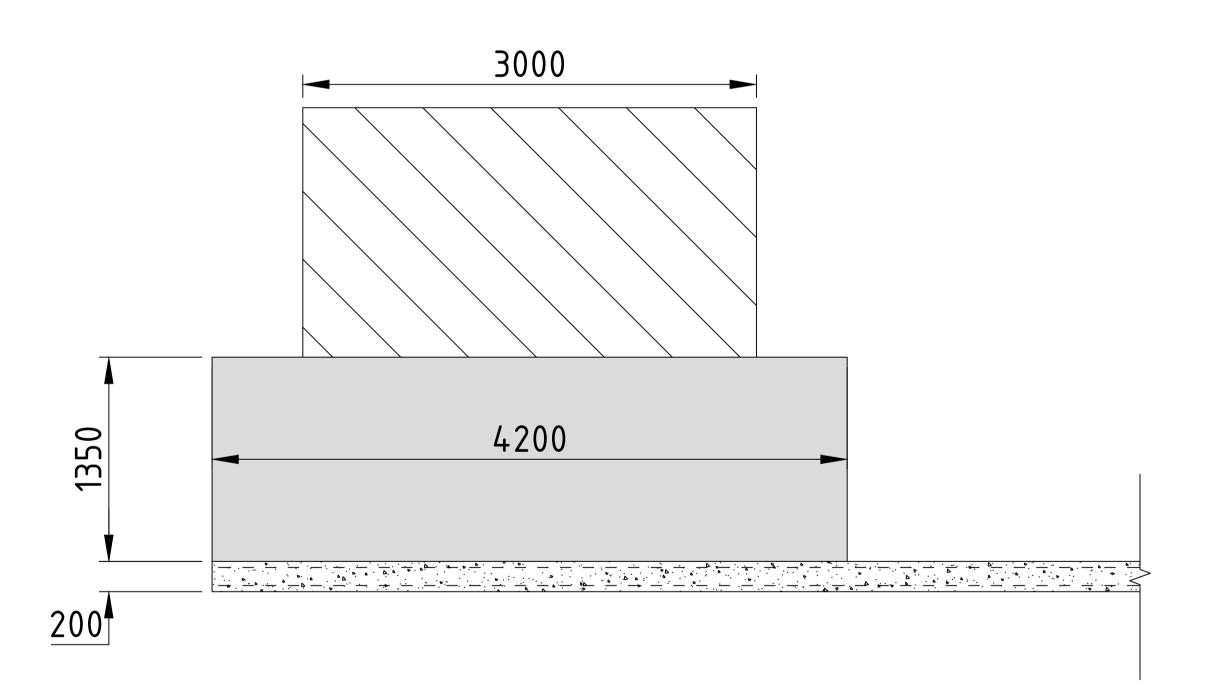

**ELEVATION VIEW 1** 

Scale 1:25

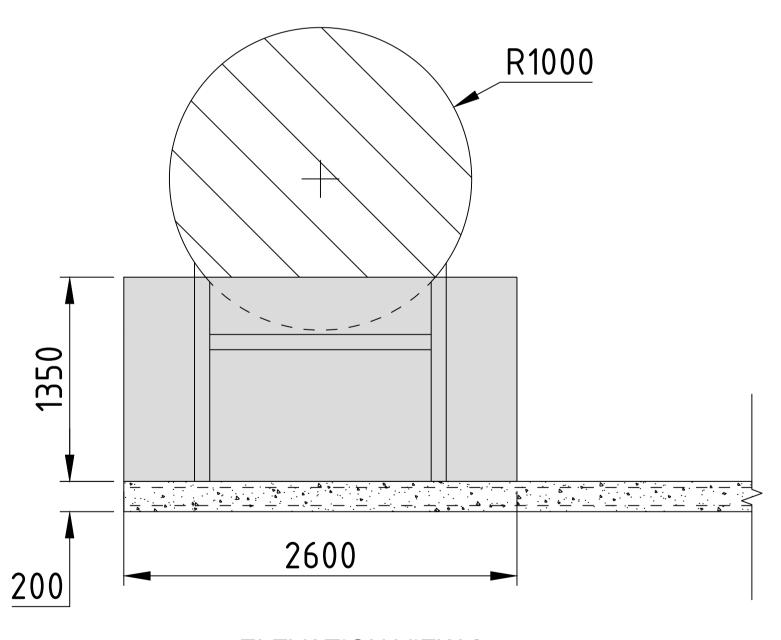

**ELEVATION VIEW 2** 

Scale 1:25

If Applicable : Ordnance Survey Ireland Licence No. EN 0001220 © Ordnance Survey Ireland and Government of Ireland OSI-6186,6140, Cork-40-48-49-59-60

FEHILY Cork | Dublin | Carlow www.fehilytimoney.ie

Rev.	Description	Арр Ву	Date
В	ISSUE FOR PLANNING	JH	24.01.22

	PROJECT	CLIENT				
22		BALLINAGREE WIND DAC				
	BALLINAGREE WIND FARM					
	SHEET	Date	15.12.21	Project number P2114	Scale (@ A1-) 1:25	
	BUNDED FUEL AREA DETAILS		NS	P2114-0501-0005		Rev
			ТВ			В

O:\ACAD\2019\P2114\P2114-0501-0005

Scale 1:25