
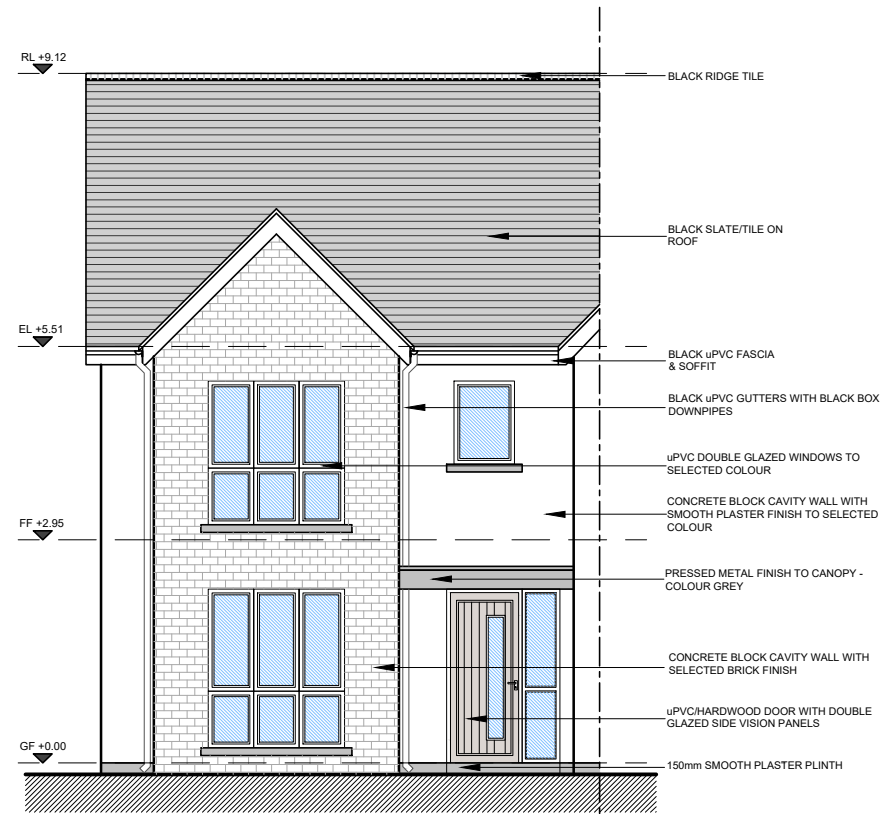
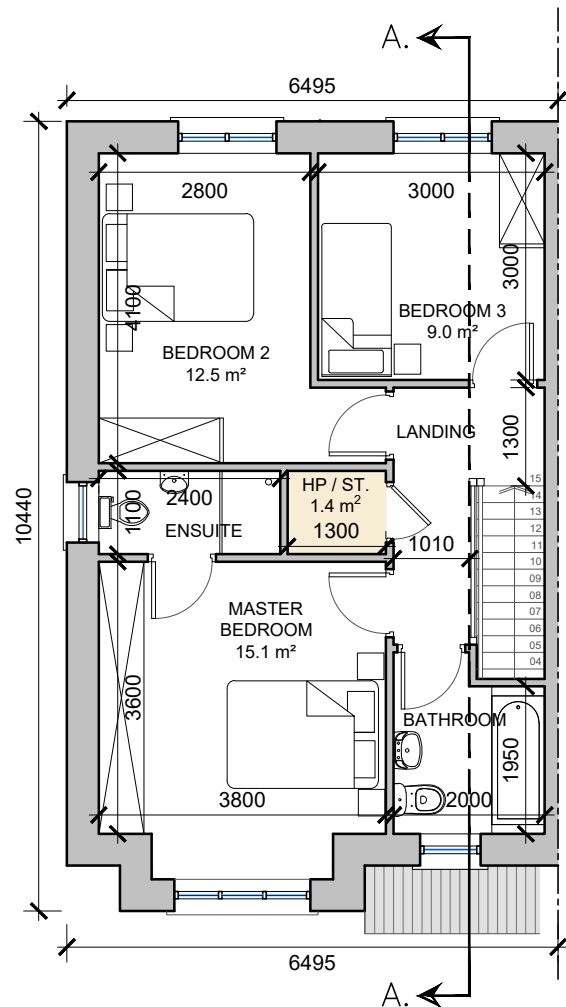


DO NOT SCALE. WORK TO FIGURED DIMENSIONS ONLY.
 ALL EXISTING DIMENSIONS TO BE CHECKED ON SITE.
 DRAWN ON AUTOCAD R2004 AT DEADY GAHAN ARCHITECTS LTD
 LAYERS ON THIS DRAWING COMPLY WITH BS 1192: PART 5

HOUSE TYPE C2
 3-bed Semi-Detached (5 person)
AREA: 109.0 SQ.M.
1,173 SQ.FT.





STORAGE total - 6.6 sq.m.

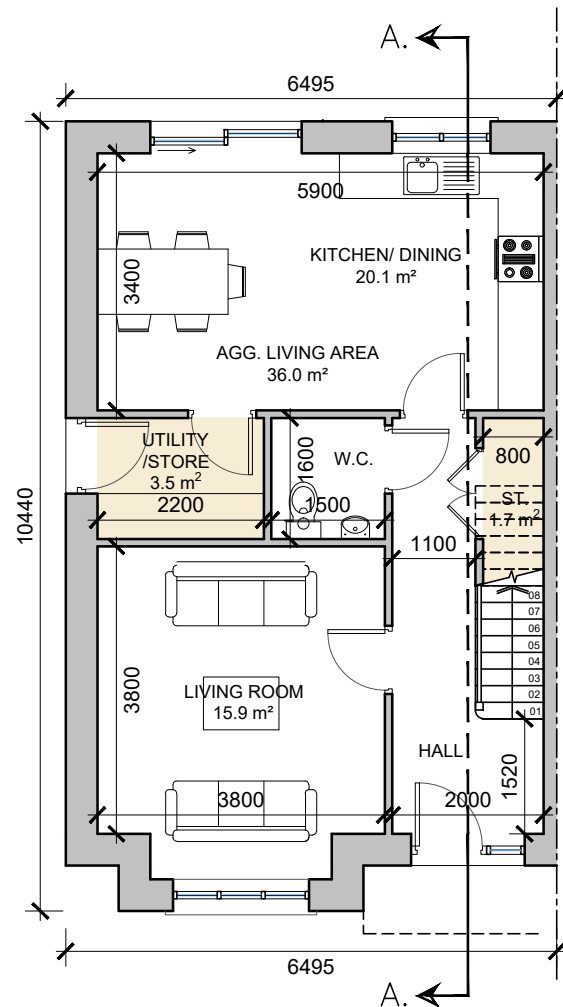

House Type C2 - Character Area 1
 See key plan for material locations




House Type C2 - Character Area 3
 See site plan (dwg no. 20068/P/003) for material locations

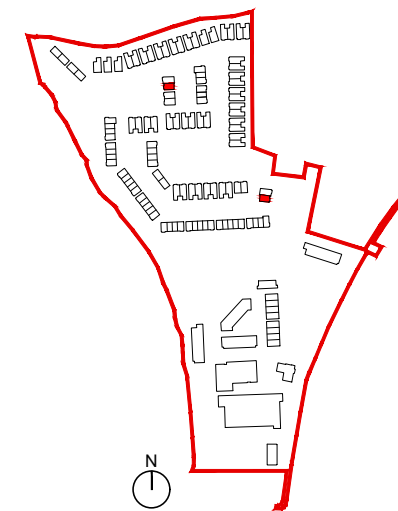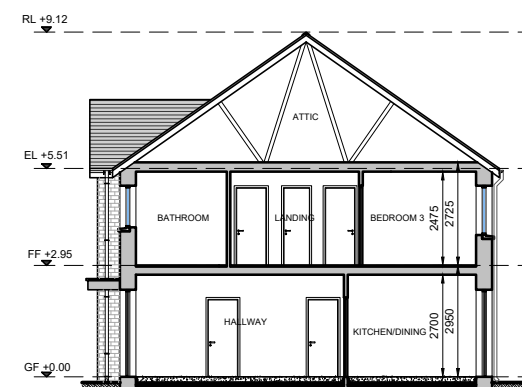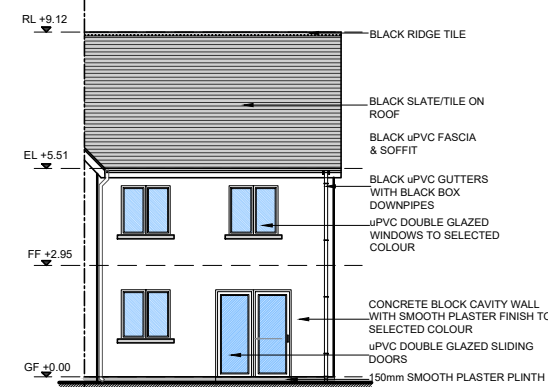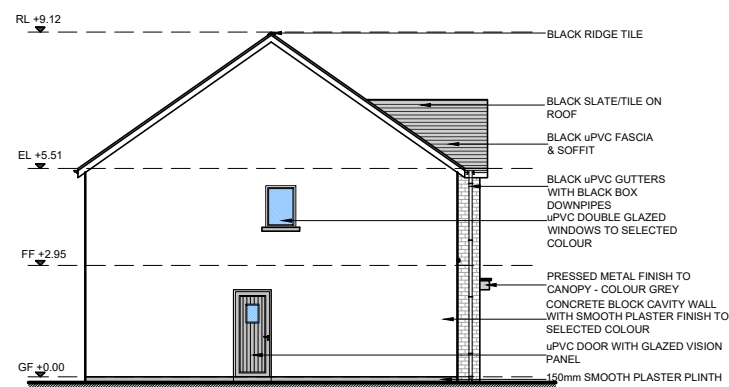

NOTE: POSITION OF NORTH POINT & LEVELS VARY.
 SEE SITE PLAN FOR ORIENTATION - DWG NO. 20068/P/003

date	rev	name	chk	note
14.12.20	P1	LM	EJG	ISSUE FOR PLANNING

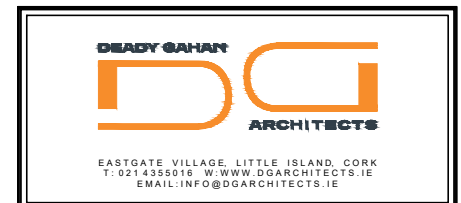

Project
 PROPOSED MIXED-USE DEVELOPMENT
 IN CLOGHROE, TOWER, CO. CORK

Drawing title
 HOUSE TYPE C2 - 3-BED SEMI DETACHED
 PLANS, ELEVATIONS & SECTION A-A

Scale	Drawn	Checked	Date
1:100/200 @ A3	AV	EJG	13.08.20
Project No.	Dwg. No.	Revision	
20068	20068/P/302	P1	

Information / Comments	Tender
Planning	Construction