

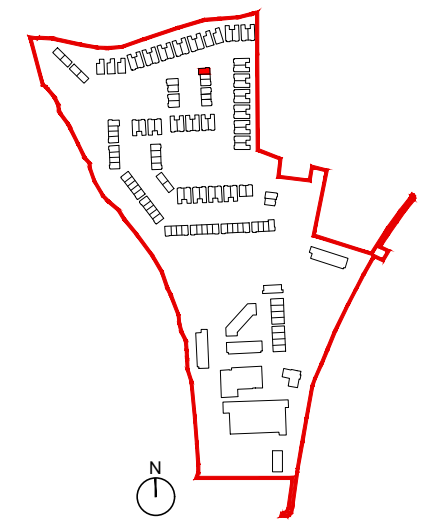
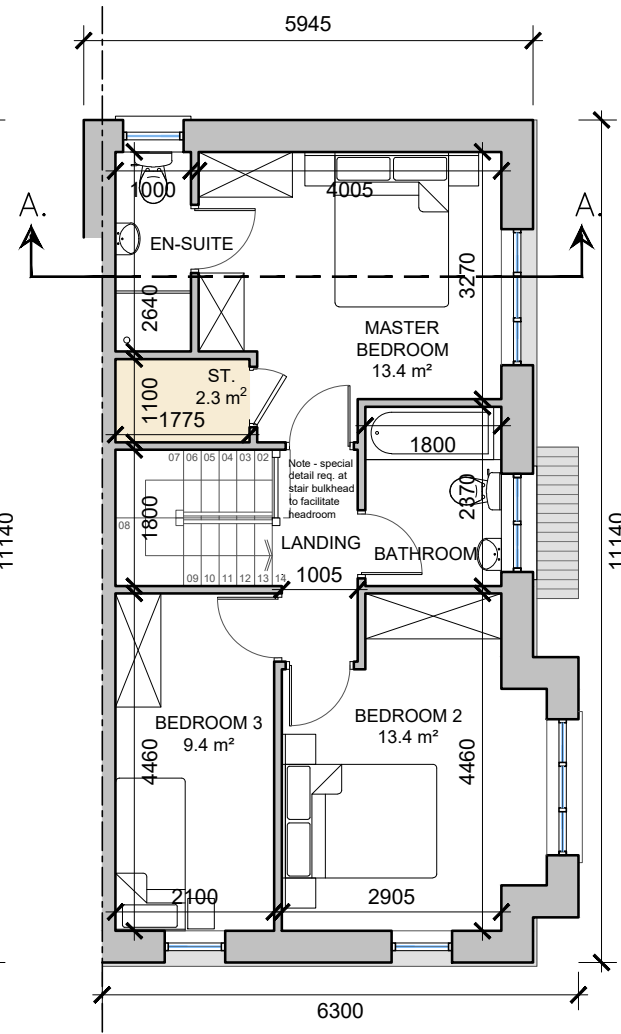
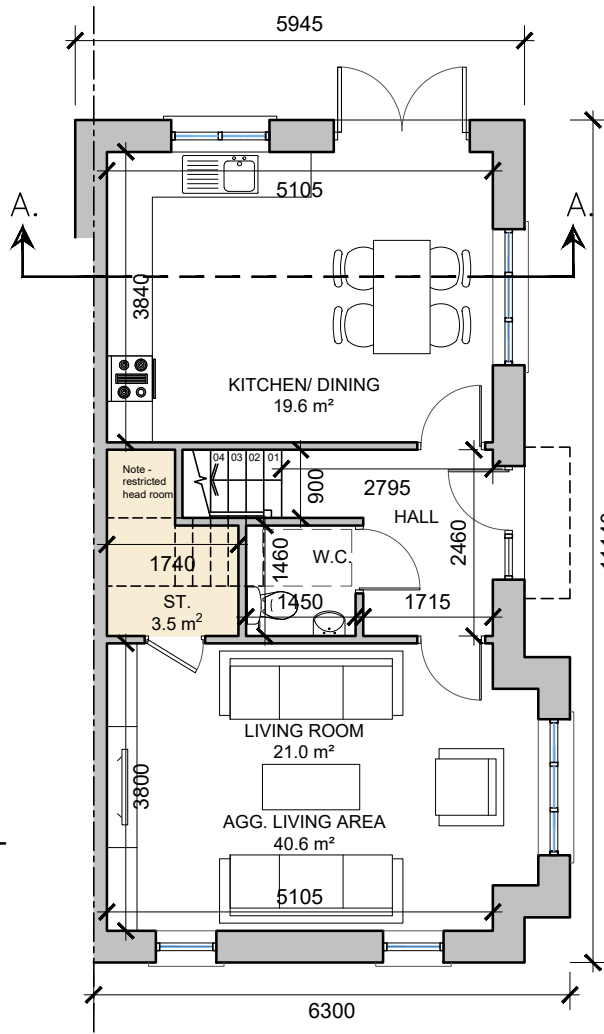


DO NOT SCALE. WORK TO FIGURED DIMENSIONS ONLY.
 ALL EXISTING DIMENSIONS TO BE CHECKED ON SITE.
 DRAWN ON AUTOCAD R22004 AT DEADY GAHAN ARCHITECTS LTD
 LAYERS ON THIS DRAWING COMPLY WITH BS 1192: PART 5

HOUSE TYPE E3
 3-bed Townhouse (5 person)
AREA: 108.2 SQ.M.
1,165 SQ.FT.
 STORAGE total - 5.8 sq.m.

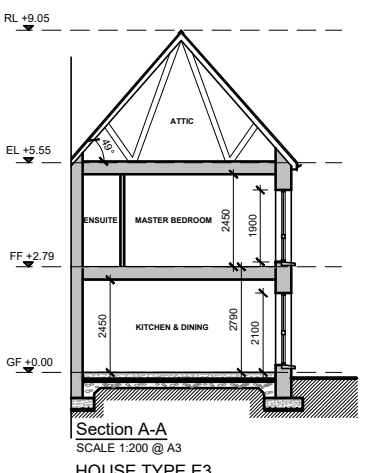


SEE SITE PLAN FOR ORIENTATION & FFL
 DWG NO. 20068/P/003

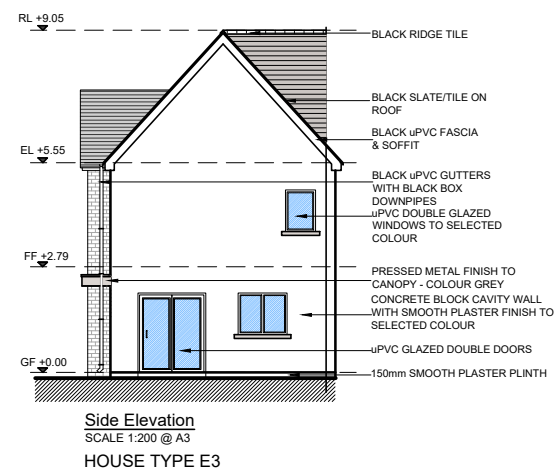

House Type E3 - Character Area 3
 See site plan (dwg no. 20068/P/003) for material locations

date	rev	name	chk	note
14.12.20	P1	LM	EJG	ISSUE FOR PLANNING

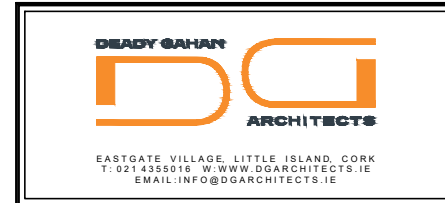

Project
 PROPOSED MIXED-USE DEVELOPMENT
 IN CLOGHROE, TOWER, CO. CORK

Drawing title
 HOUSE TYPE E3 - 3-BED TOWNHOUSE
 PLANS, ELEVATIONS & SECTION A-A

Scale	Drawn	Checked	Date
1:100/200 @ A3	PL	EJG	11.08.20

Project No.	Dwg. No.	Revision
20068	20068/P/503	P1

Information / Comments	Tender
<input type="checkbox"/> Information / Comments <input checked="" type="checkbox"/> Planning	<input type="checkbox"/> Tender <input type="checkbox"/> Construction