
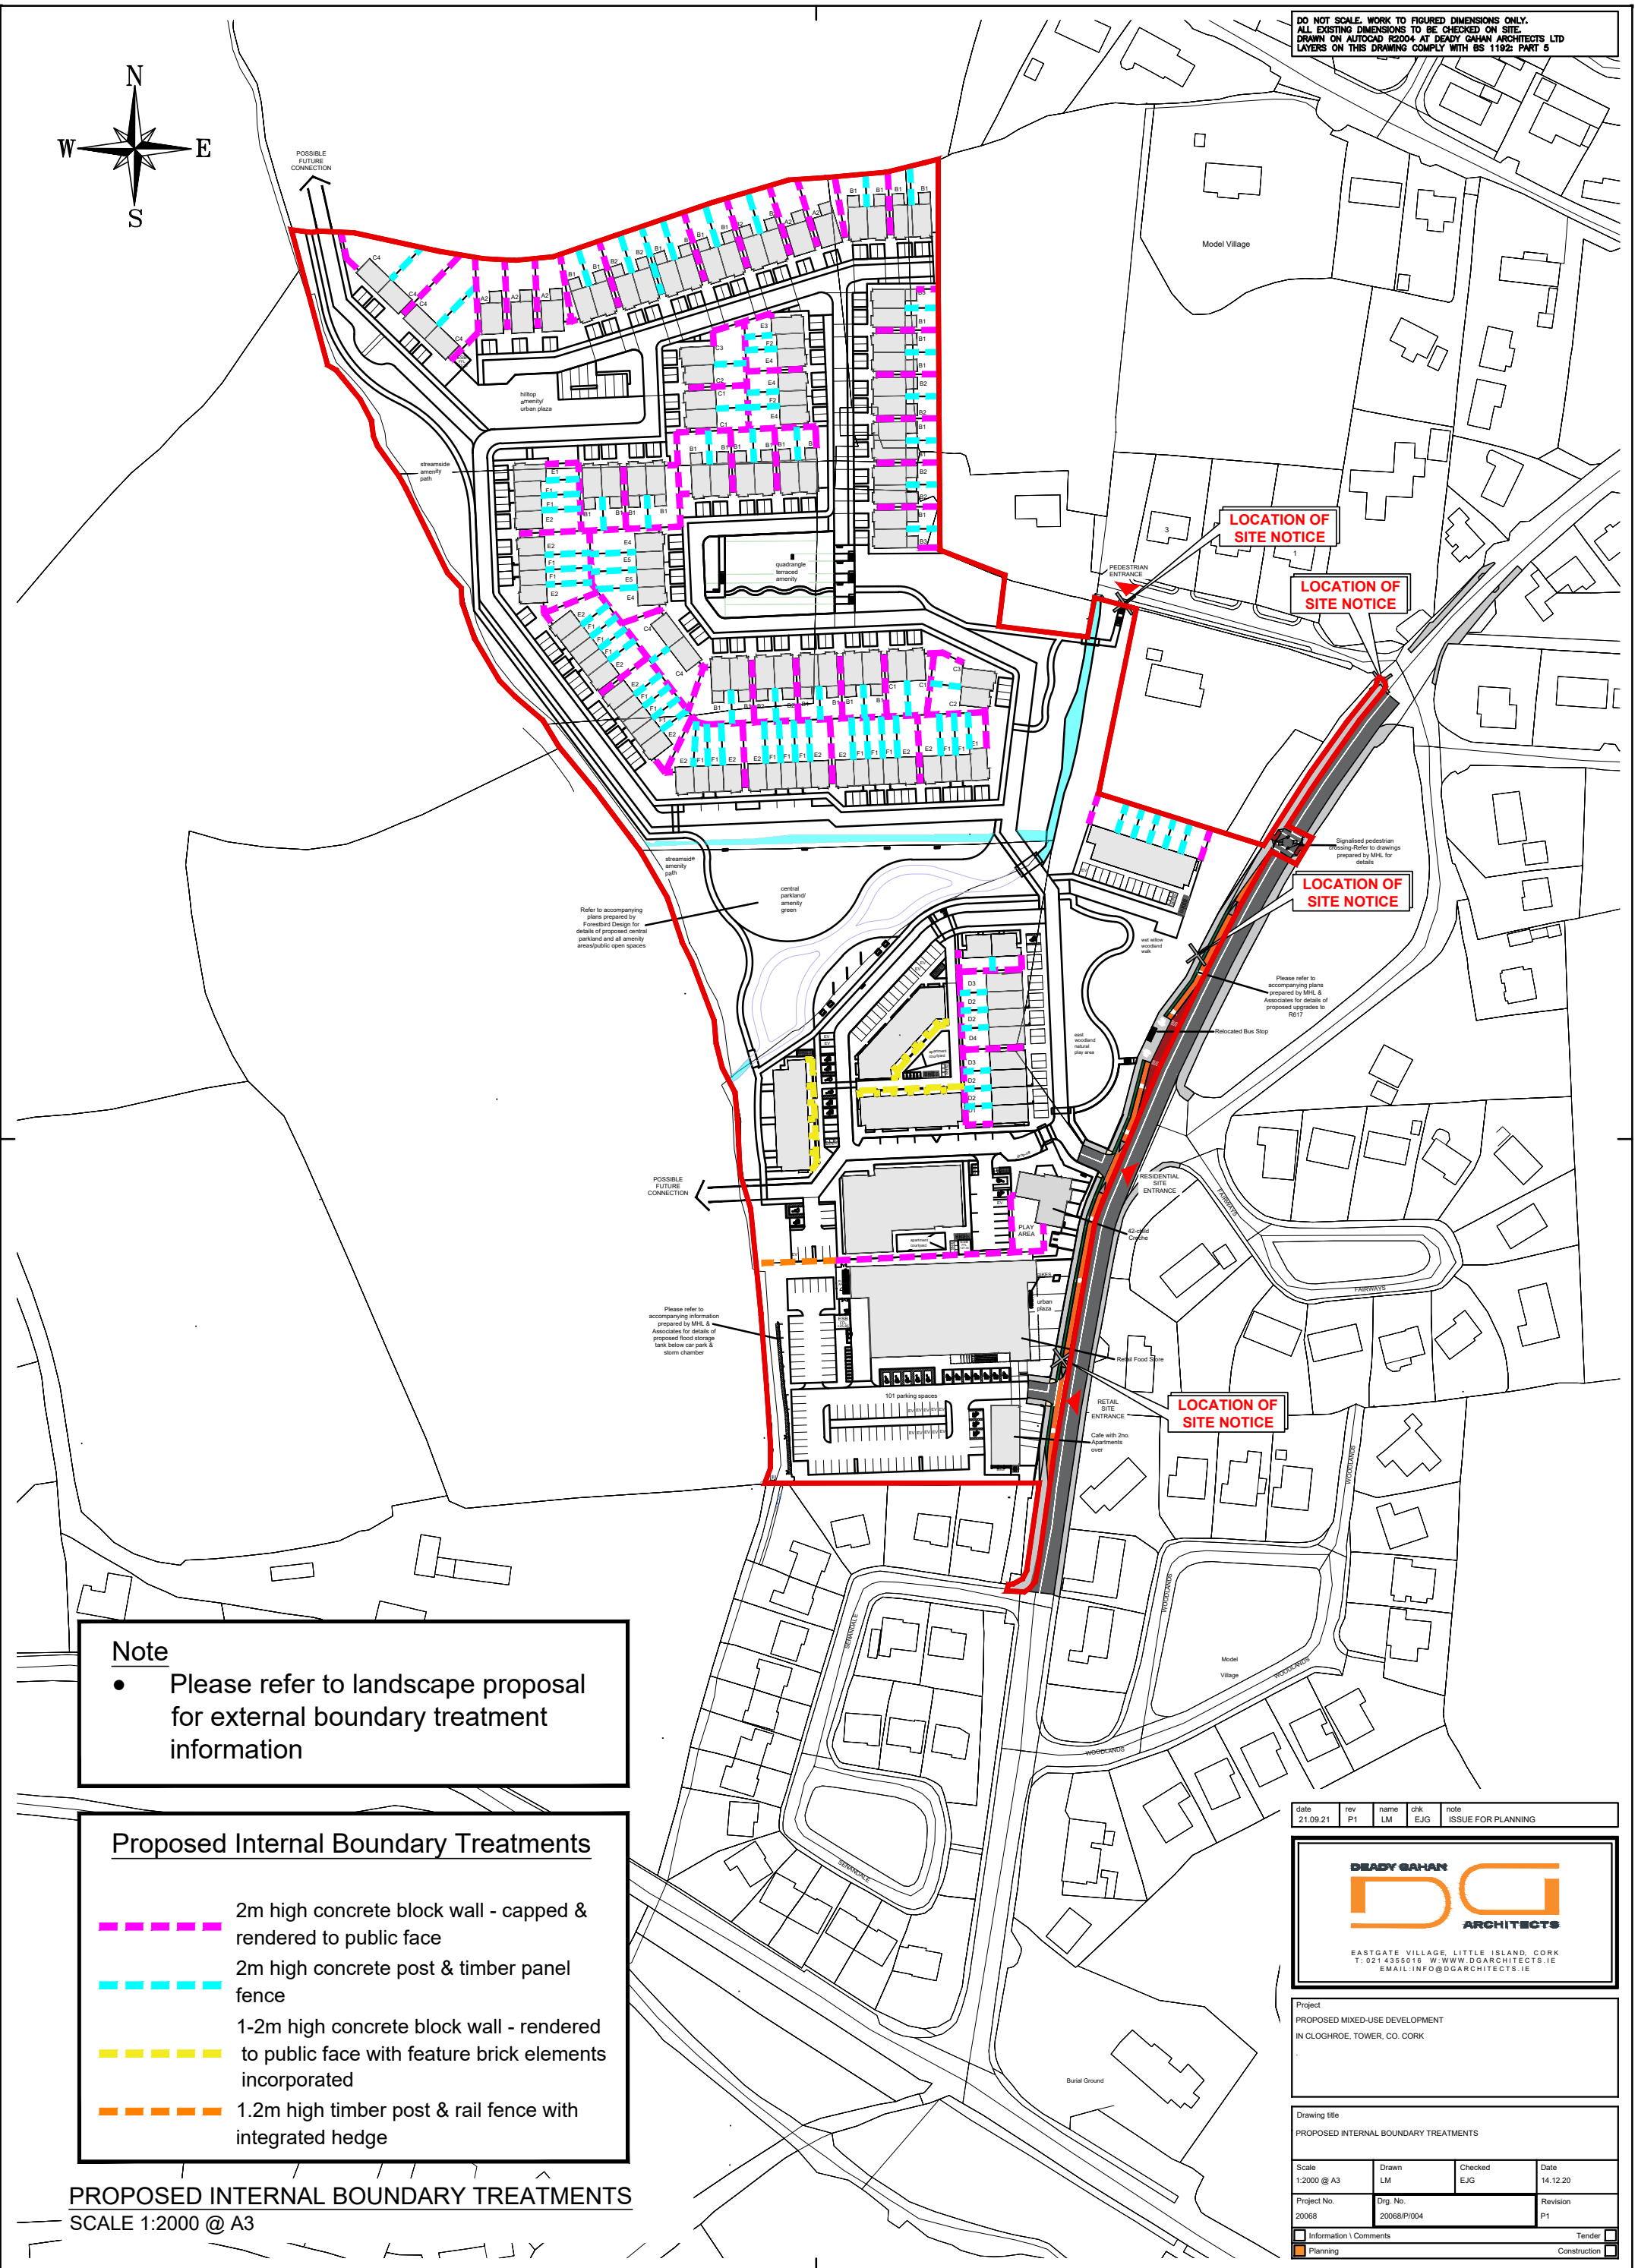


DO NOT SCALE. WORK TO FIGURED DIMENSIONS ONLY.  
 ALL EXISTING DIMENSIONS TO BE CHECKED ON SITE.  
 DRAWN ON AUTOCAD R2004 AT DEADY GAHAN ARCHITECTS LTD  
 LAYERS ON THIS DRAWING COMPLY WITH BS 1192 PART 5

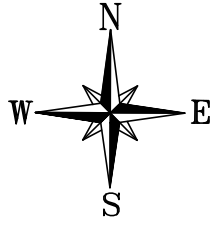


**Note**

- Please refer to landscape proposal for external boundary treatment information

- Proposed Internal Boundary Treatments**
- - - - 2m high concrete block wall - capped & rendered to public face
  - - - - 2m high concrete post & timber panel fence
  - - - - 1-2m high concrete block wall - rendered to public face with feature brick elements incorporated
  - - - - 1.2m high timber post & rail fence with integrated hedge

**PROPOSED INTERNAL BOUNDARY TREATMENTS**  
 SCALE 1:2000 @ A3

date	rev	name	chk	note
21.09.21	P1	LM	EJG	ISSUE FOR PLANNING

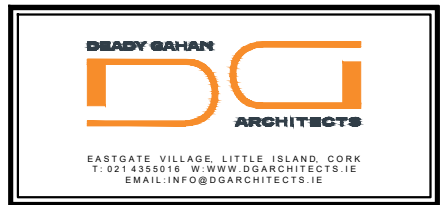

Project  
 PROPOSED MIXED-USE DEVELOPMENT  
 IN CLOUGHROE, TOWER, CO. CORK

Drawing title  
 PROPOSED INTERNAL BOUNDARY TREATMENTS

Scale 1:2000 @ A3	Drawn LM	Checked EJG	Date 14.12.20
Project No. 20068	Drawn No. 20068/P1/004	Revision P1	
<input type="checkbox"/> Information / Comments		<input type="checkbox"/> Tender	
<input type="checkbox"/> Planning		<input type="checkbox"/> Construction	