



NOTES:
 All dimensions in meters.
 Do not scale from drawing.
 For any discrepancies found please consult with design office.
 This drawing should be read in conjunction with all contract drawings, documents and specifications.

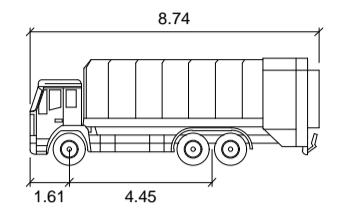

REFUSE 3AXLE meters
 Width : 4.45
 Track : 2.50
 Lock to Lock Time : 6.0
 Steering Angle : 36.3

36.40
 37.09

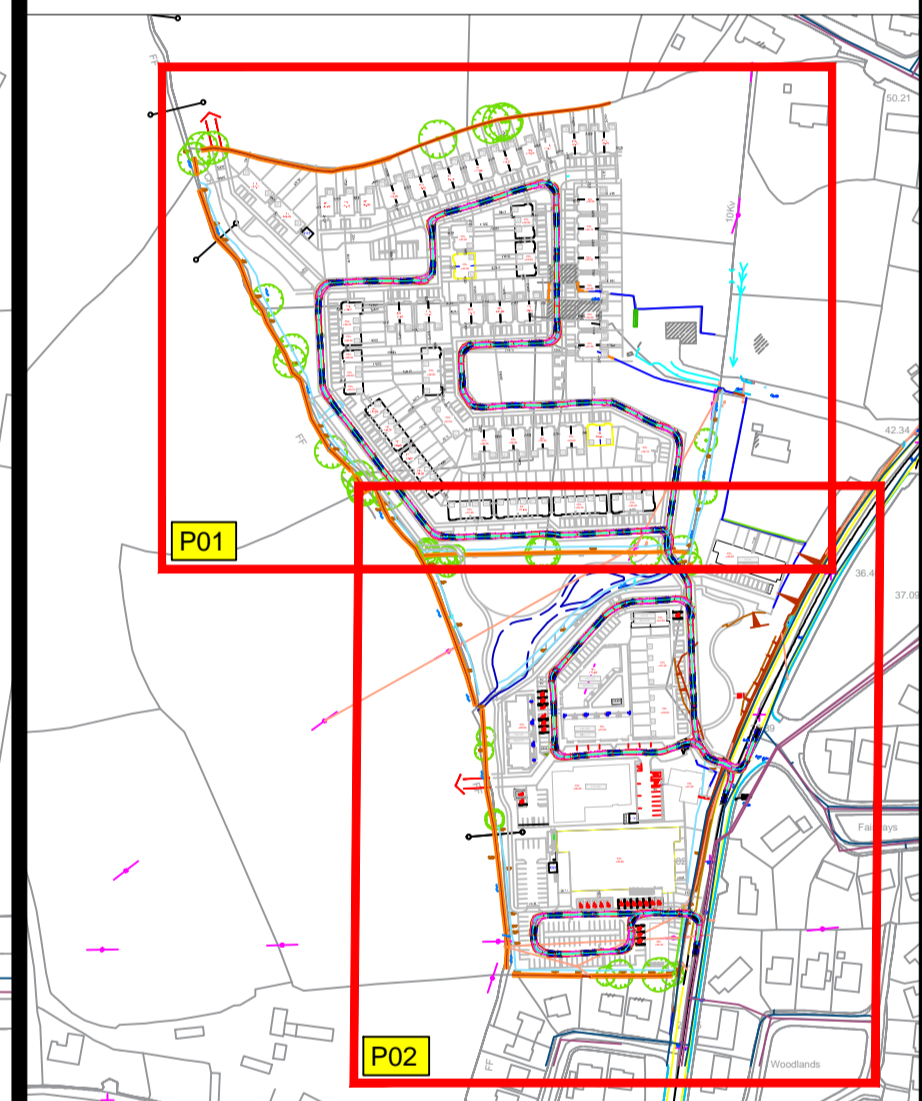

Rev/By	Date	Description

Drawing Status: **PLANNING**
 NOT CERTIFIED FOR CONSTRUCTION

Project Title: **Cloghroe Development**

Drawing Title: **Autotrack Analysis Sheet 2 of 2**

Client: **Cloghroe Development Ltd.**

M.H.L. & Associates Ltd.
 Consulting Engineers
 Carrig Mór House,
 10 High Street,
 Douglas Road,
 Cork
 Tel: 021-4840214
 Fax: 021-4840215
 E-Mail: info@mhl.ie

Designed: SM	Drawn: SM	Checked: KM
Scale: 1:500 @ A1 1:1000 @ A3	Date: June 2021	
Job No: 19083HD	Drawing No: RL1-AA-P02	Revision: 00