


NOTES:
 All dimensions in metres.
 Do not scale from drawing.
 For any discrepancies found please consult with design office.
 This drawing should be read in conjunction with all contract drawings, documents and specifications.

Legend:

- Flood Storage Tank
- Flood Water Receiving Chamber
- Concrete Retaining Wall
- Concrete Headwall

1:200 @ A1

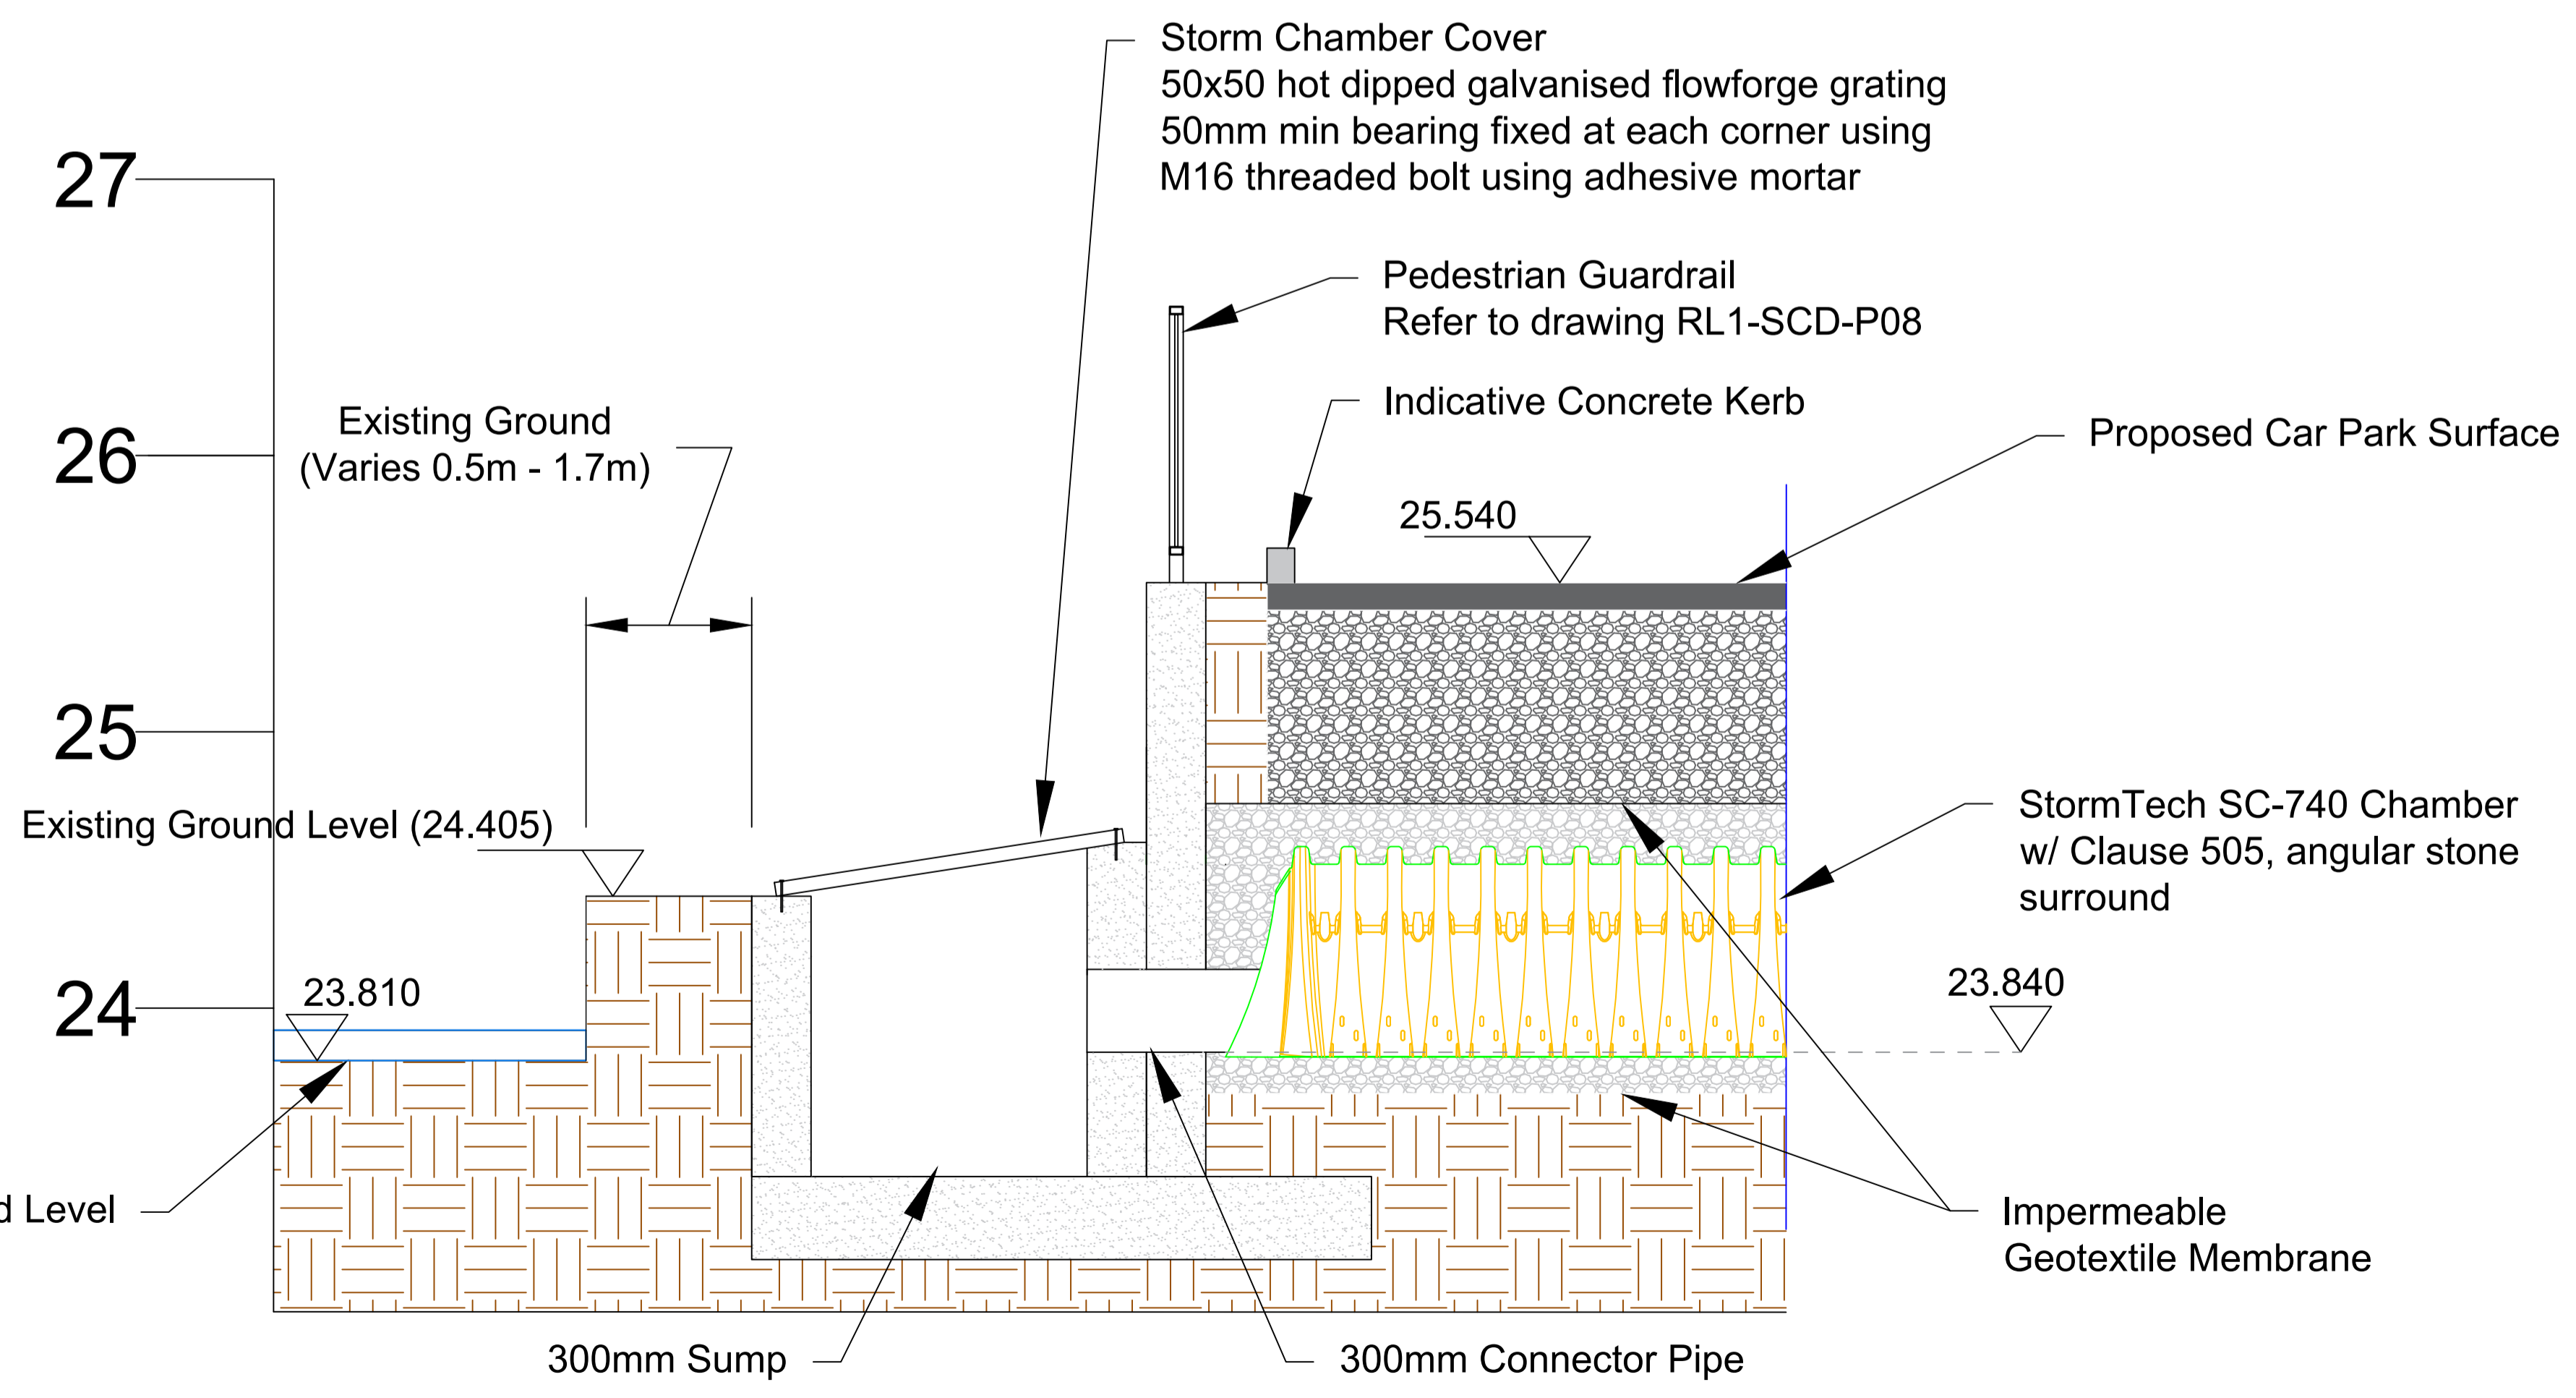

Section A-A

1:20 @ A1

Rev	By	Date	Description
05	SM	31/08/21	Added headwall detail
06	SM	13/09/21	Revised per updated location
07	SM	20/09/21	Added stream details in adjoining lands

Drawing Status: PLANNING
NOT CERTIFIED FOR CONSTRUCTION

Project Title: Cloghroe Development

Drawing Title: Proposed Flood Storage Sheet 2 of 4

Client: Cloghroe Development Limited

M.H.L. & Associates Ltd. Consulting Engineers
 Carrig Mór House, 10 High Street, Douglas Road, Cork
 Tel: 021-4840214 Fax: 021-4840215 E-Mail: info@mhl.ie

Designed: SM	Drawn: SFM	Checked: KM
Scale: As Shown @ A1	Date: April 2021	
Job No: 19083HD	Drawing No: RL1-PFS-P02	Revision: 07