


**NOTES:**  
 All dimensions in metres.  
 Do not scale from drawing.  
 For any discrepancies found please consult with design office.  
 This drawing should be read in conjunction with all contract drawings, documents and specifications.

**Legend:**

- Flood Storage Tank
- Flood Water Receiving Chamber
- Concrete Retaining Wall
- Concrete Headwall

1:200 @ A1

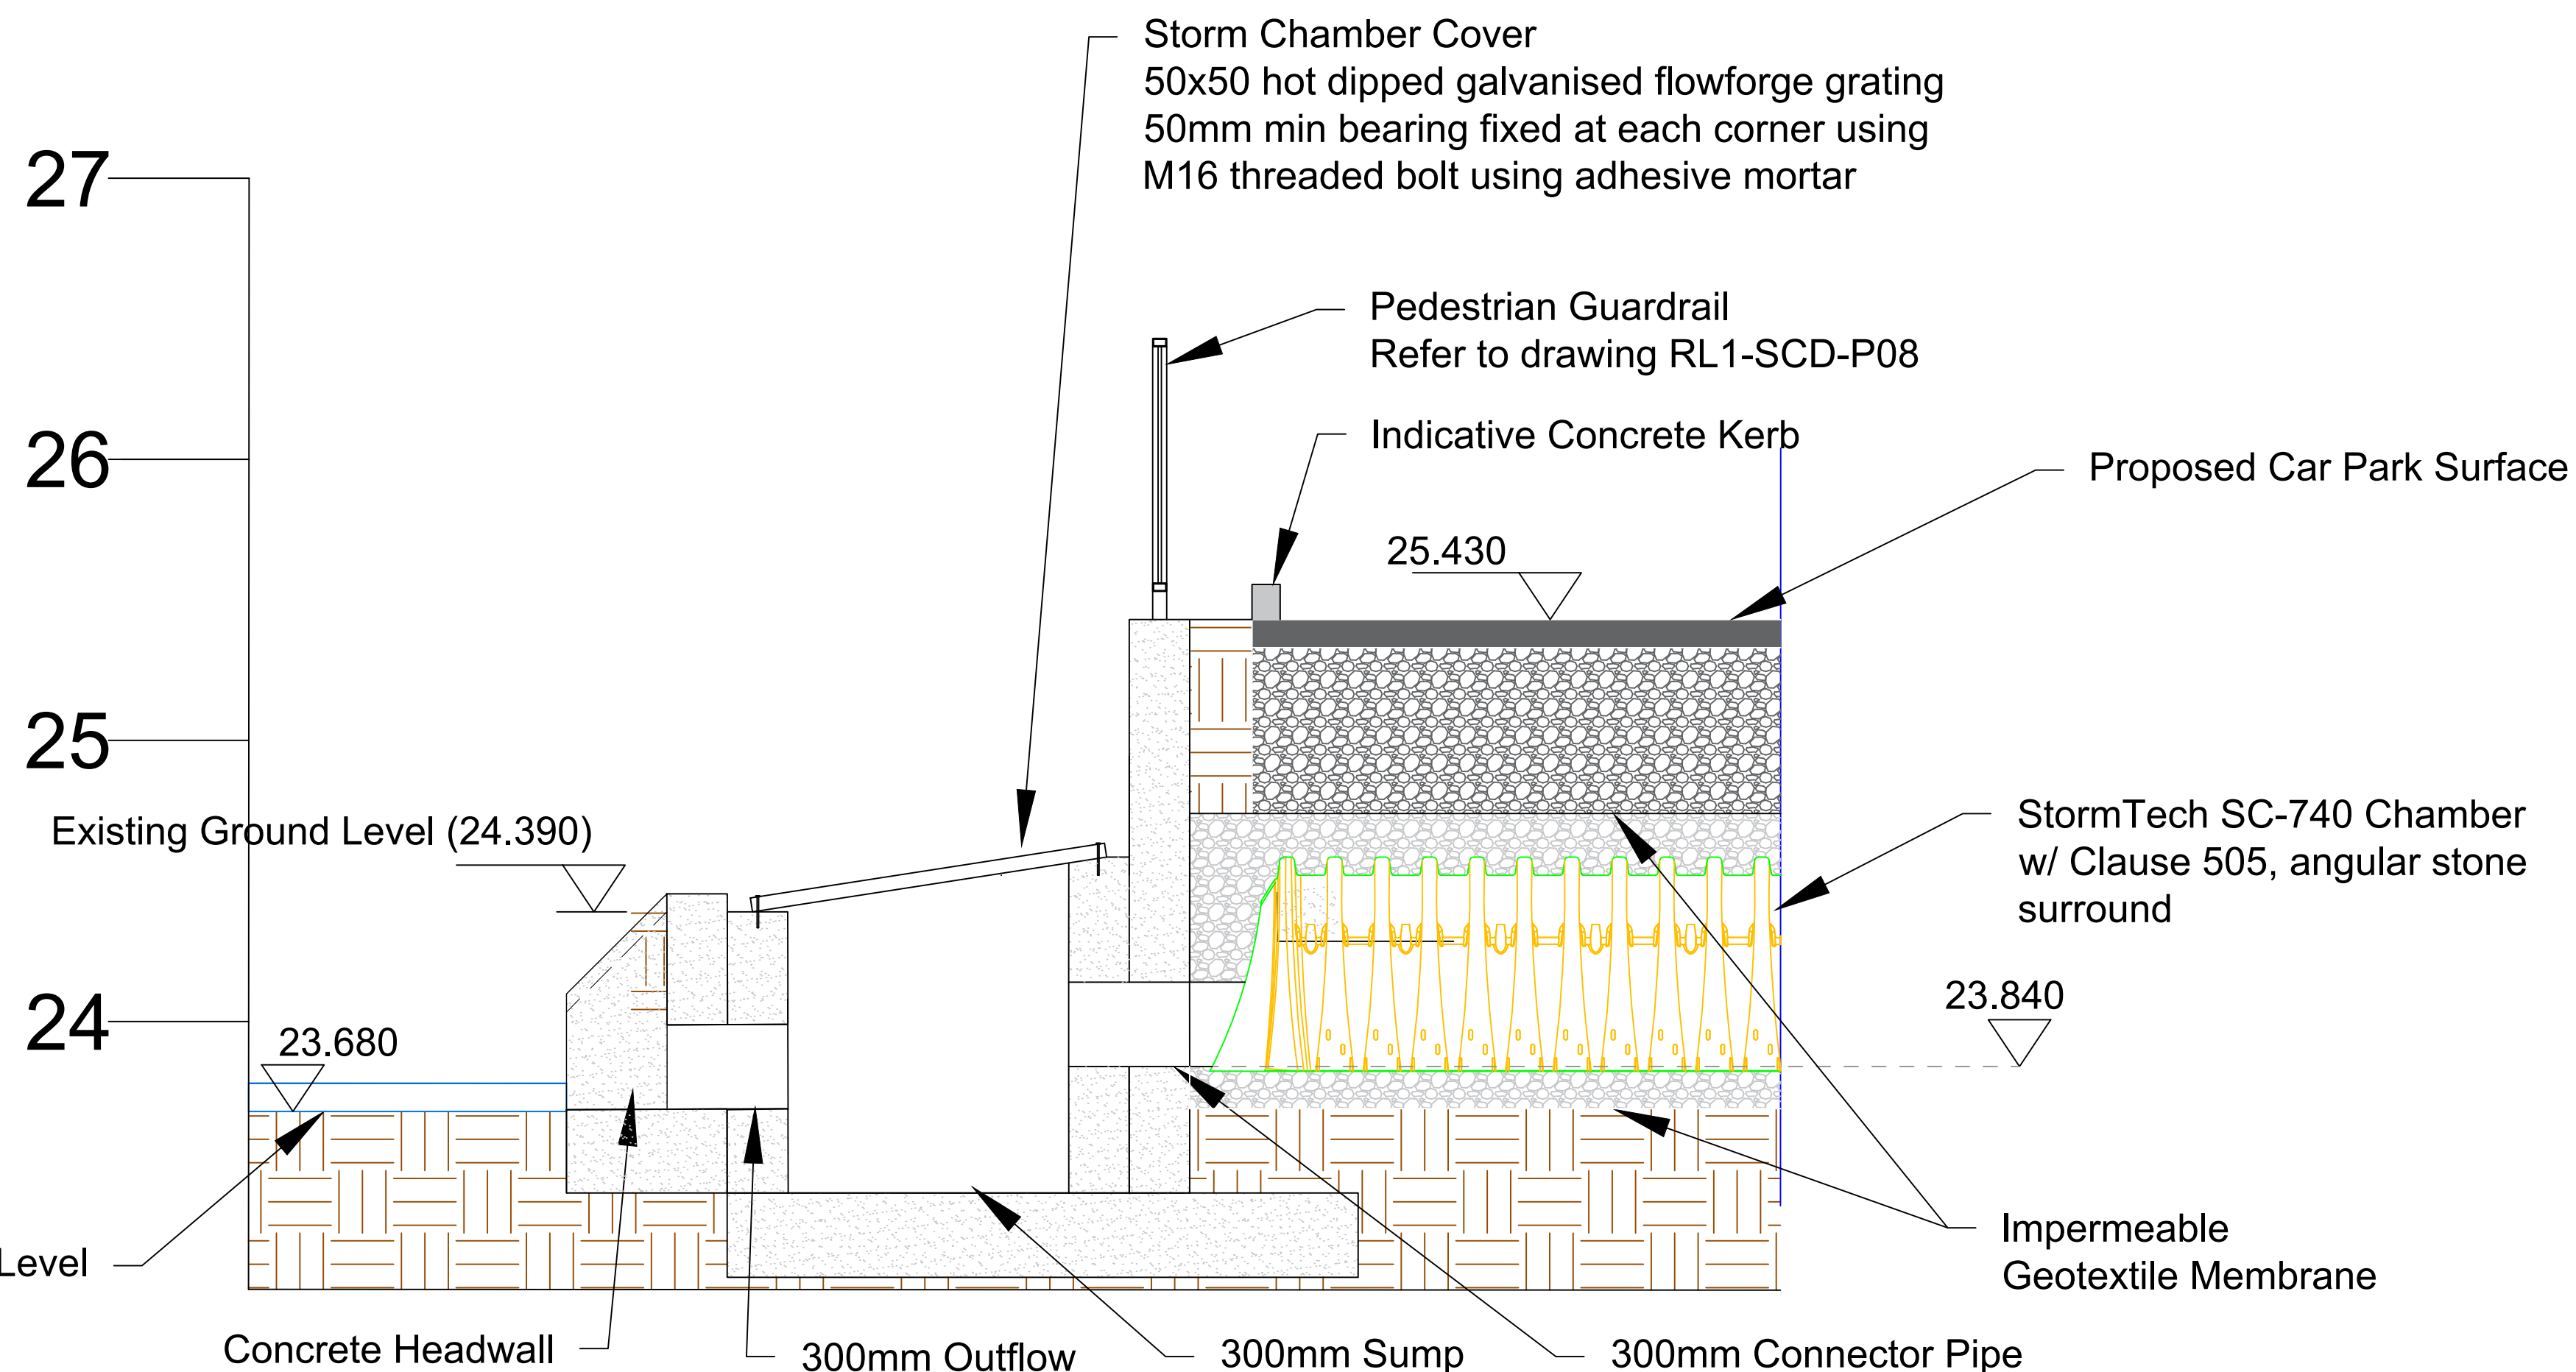

Section C-C

1:20 @ A1

Rev	By	Date	Description
01	SM	20/09/21	Added stream details in adjoining lands

**Drawing Status:** PLANNING  
NOT CERTIFIED FOR CONSTRUCTION

**Project Title:** Cloghroe Development

**Drawing Title:** Proposed Flood Storage  
 Sheet 4 of 4

**Client:** Cloghroe Development Limited

**M.H.L. & Associates Ltd.**  
**Consulting Engineers**

Carrig Mór House,  
 10 High Street,  
 Douglas Road,  
 Cork

Tel: 021-4840214  
 Fax: 021-4840215  
 E-Mail: info@mhl.ie

<b>Designed:</b> SM	<b>Drawn:</b> SFM	<b>Checked:</b> KM
<b>Scale:</b> As Shown @ A1	<b>Date:</b> September 2021	
<b>Job No:</b> 19083HD	<b>Drawing No:</b> RL1-PFS-P04	<b>Revision:</b> 01