


NOTES:
 All dimensions in millimeters.
 Do not scale from drawing.
 For any discrepancies found please consult with design office.
 This drawing should be read in conjunction with all contract drawings, documents and specifications.

- Guardrails to conform to BS 7818
- All material to be in accordance with BS EN 775-8. Grade of material as noted.
- Hollow Sections to be in accordance BS EN 10210-2
- Welding to be in accordance with BS EN 1011-2

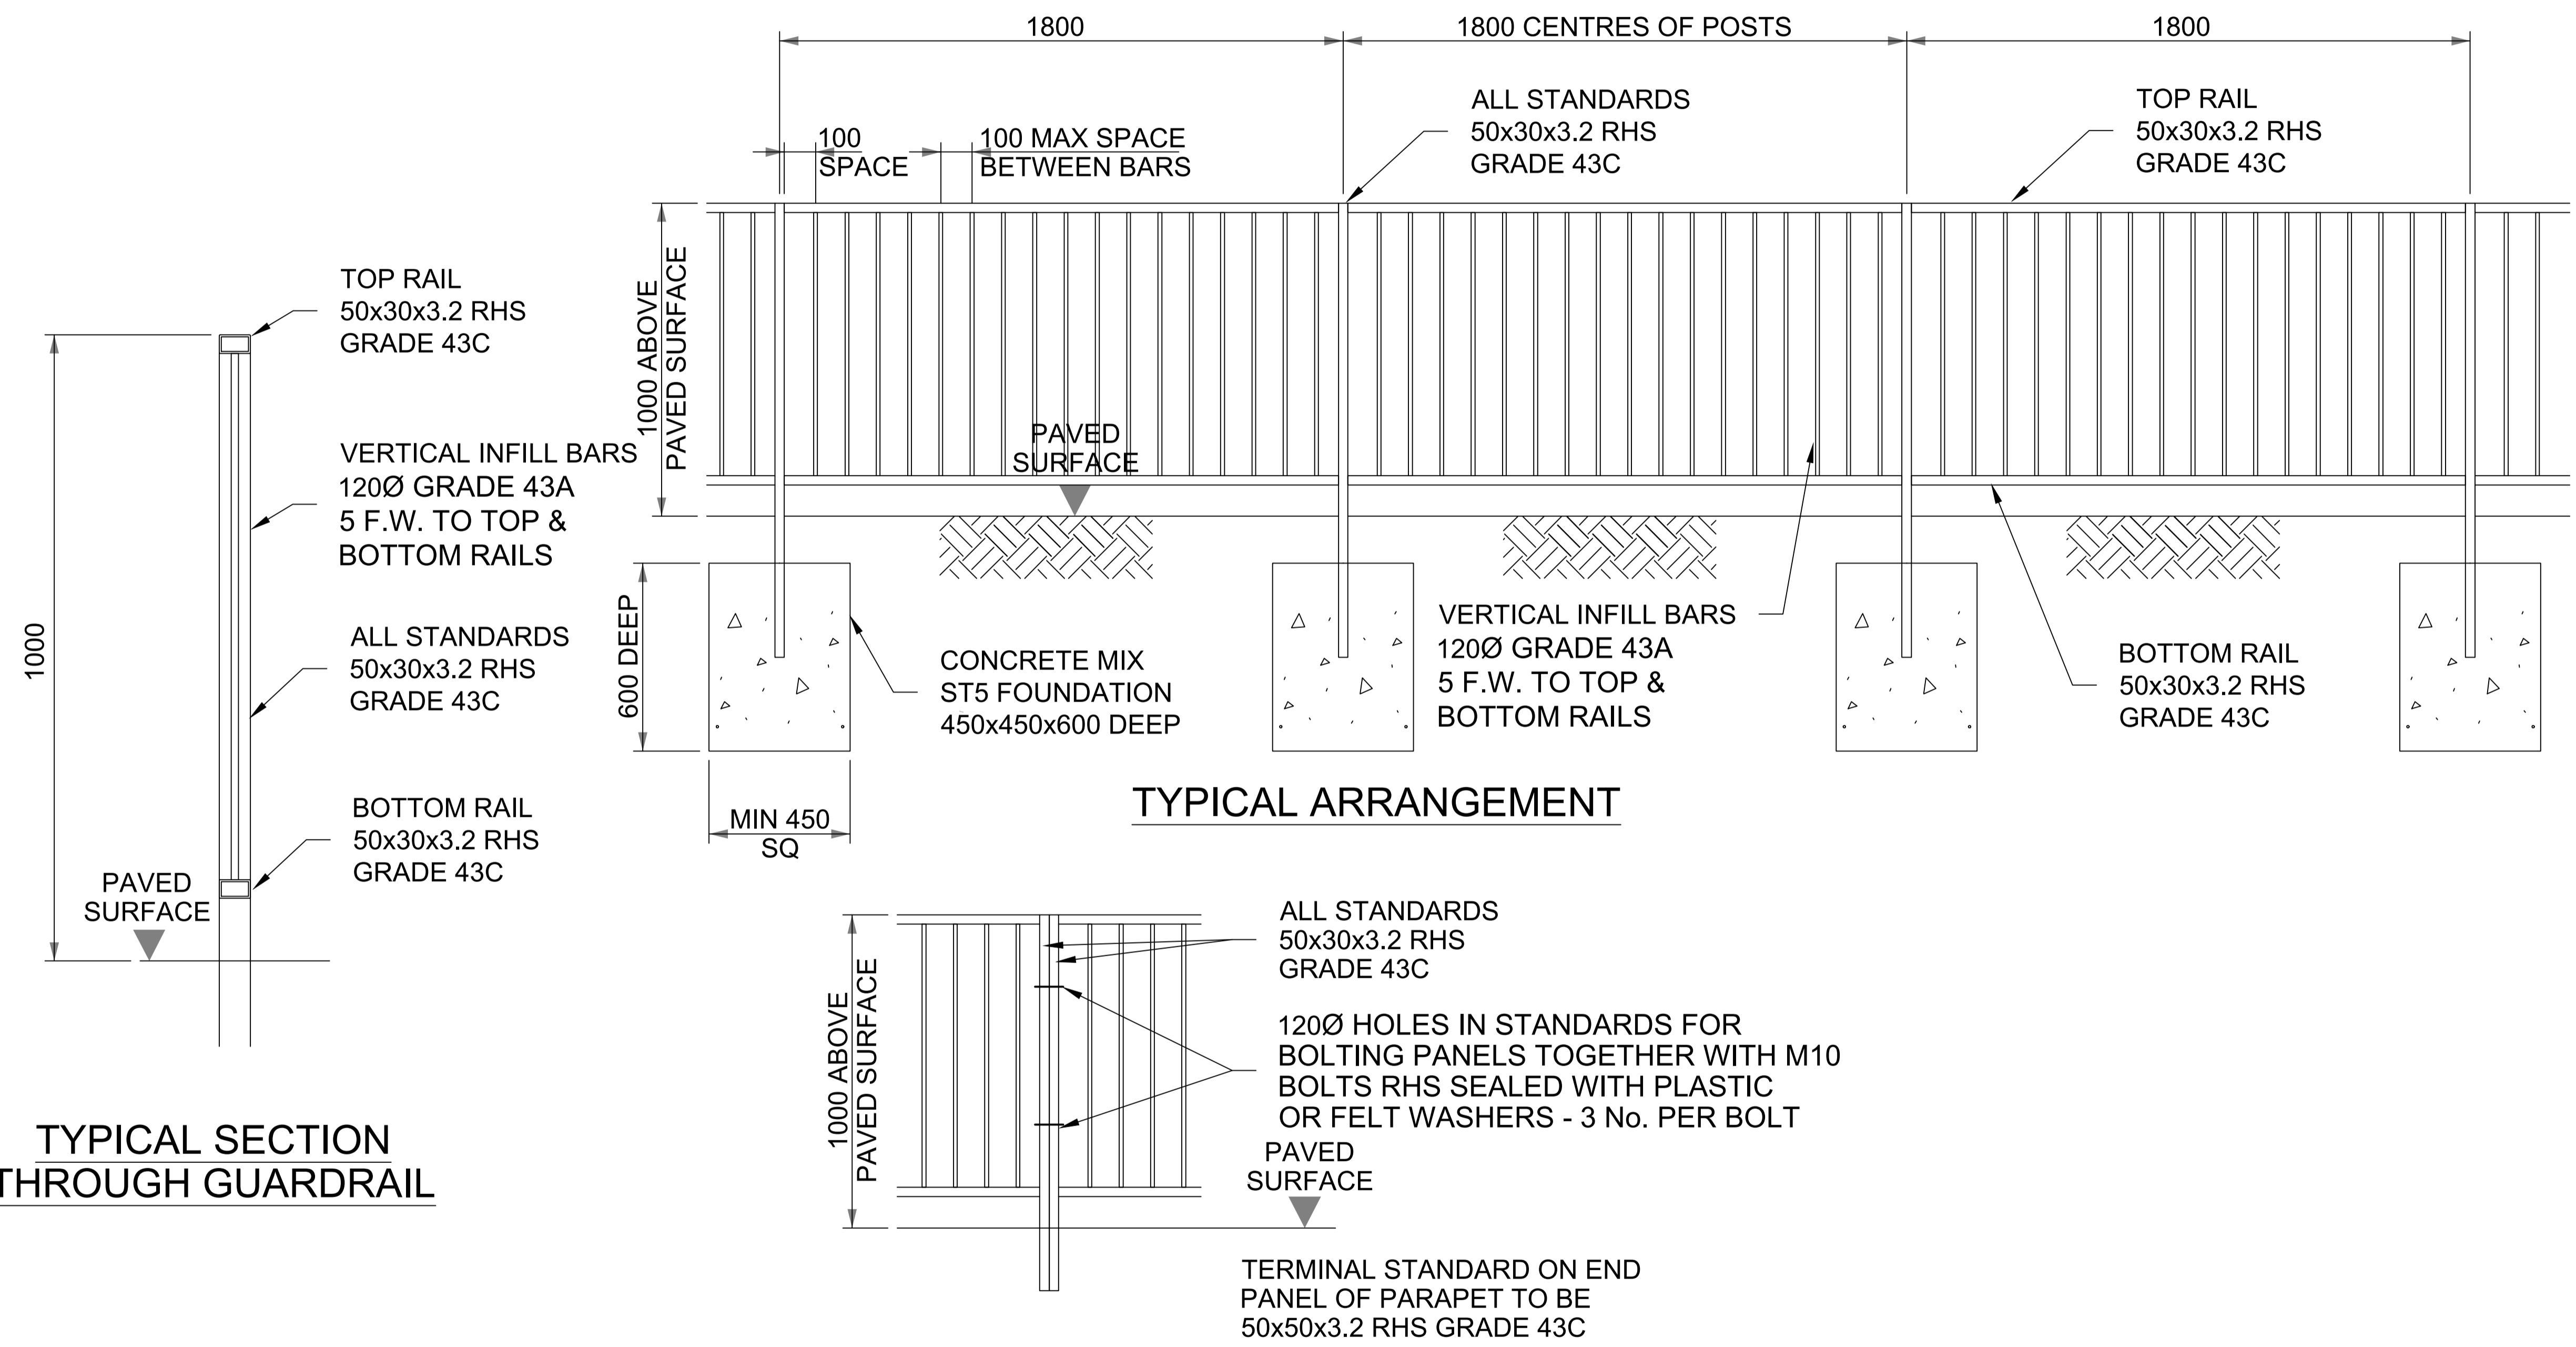

NOTE: FOR EASE OF SITE FIXING
 BOLTED UP PANELS CAN BE
 ADOPTED - AS SHOWN ABOVE

ALTERNATIVE POST DETAIL

Rev	By	Date	Description

Drawing Status: PLANNING
NOT CERTIFIED FOR CONSTRUCTION

Project Title: Cloghroe Development

Drawing Title: Pedestrian Guardrail

Client: Cloghroe Development Ltd.

M.H.L. & Associates Ltd.
Consulting Engineers

Carrige Mór House,
 10 High Street,
 Douglas Road,
 Cork

Tel: 021-4840214
 Fax: 021-4840215
 E-Mail: info@mhl.ie

Designed: SM	Drawn: SFM	Checked: KM
Scale: N.T.S	Date: Aug 2021	
Job No: 19083HD	Drawing No: RL1-SCD-P08	Revision: 00