


**NOTES:**  
 All dimensions in metres.  
 Do not scale from drawing.  
 For any discrepancies found please consult with design office.  
 This drawing should be read in conjunction with all contract drawings, documents and specifications.

- Extents of contract**
- Taper Area
  - Longitudinal Safety Zone
  - Works Area
  - Lateral Safety Zone
  - Existing Bus Stop
  - Temporary Pedestrian Crossing
  - Safety Barriers
  - Sign Symbol
  - Temporary Centre Line
  - Traffic Cone

Note: Signs to be 600 x 600 (Standard) and 1200 x 1000 (Non standard) and made from retro reflective material

**Key Plan**

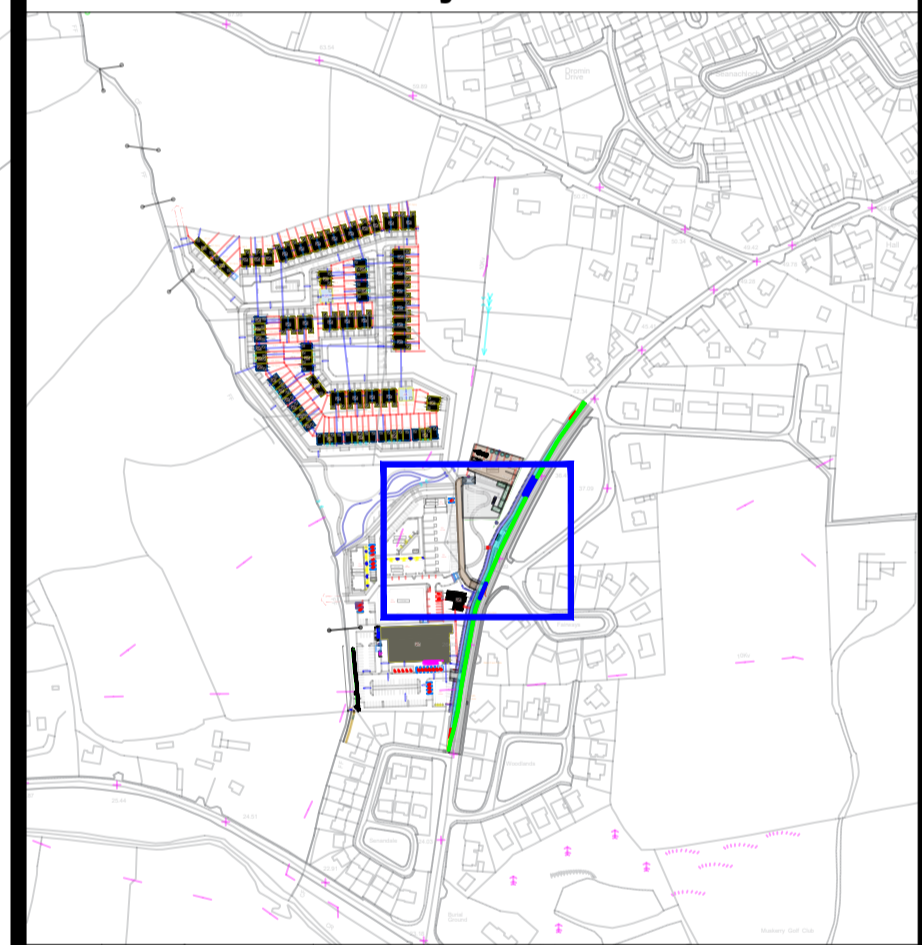

Rev	By	Date	Description

**Drawing Status:** PLANNING  
NOT CERTIFIED FOR CONSTRUCTION

**Project Title:** Cloghroe Development

**Drawing Title:** Traffic Management Plan  
 Sheet 2 of 3

**Client:** Cloghroe Development Limited

**M.H.L. & Associates Ltd.**  
**Consulting Engineers**  
 Carrig Mór House,  
 10 High Street,  
 Douglas Road,  
 Cork  
 Tel: 021-4840214  
 Fax: 021-4840215  
 E-Mail: info@mhl.ie

<b>Designed:</b> SM	<b>Drawn:</b> SFM	<b>Checked:</b> KM
<b>Scale:</b> 1:250 @ A1	<b>Date:</b> Sept 2021	
<b>Job No:</b> 19083HD	<b>Drawing No:</b> RL1-TMP-P02	<b>Revision:</b> 00