





Example of conc. retaining wall topped with a timber panel fence. Proposed fence will be double-sided for presentation and full visual screening.

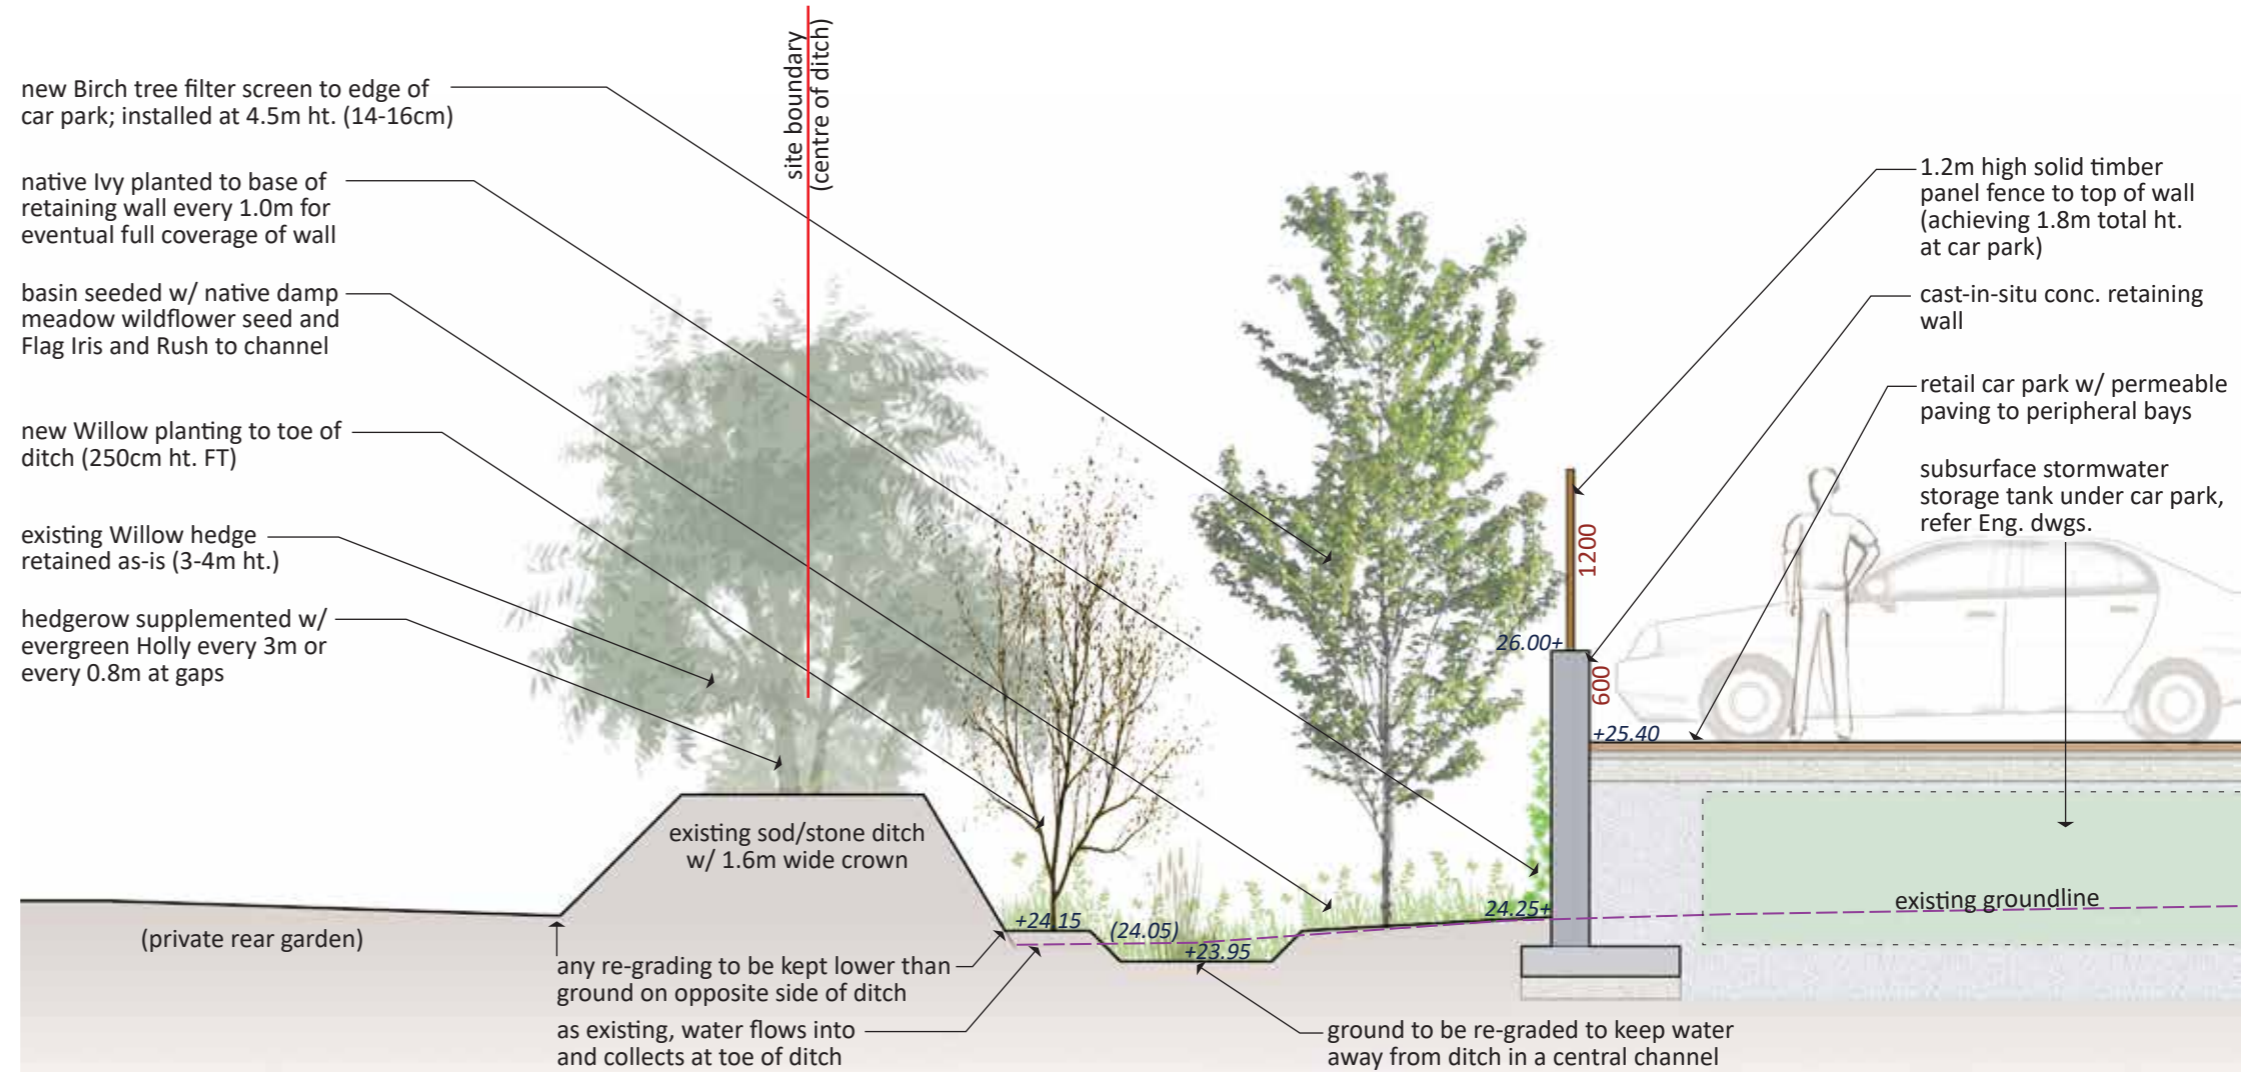

SECTION THROUGH BOUNDARY LOOKING WEST



Image of south boundary as viewed from within site.

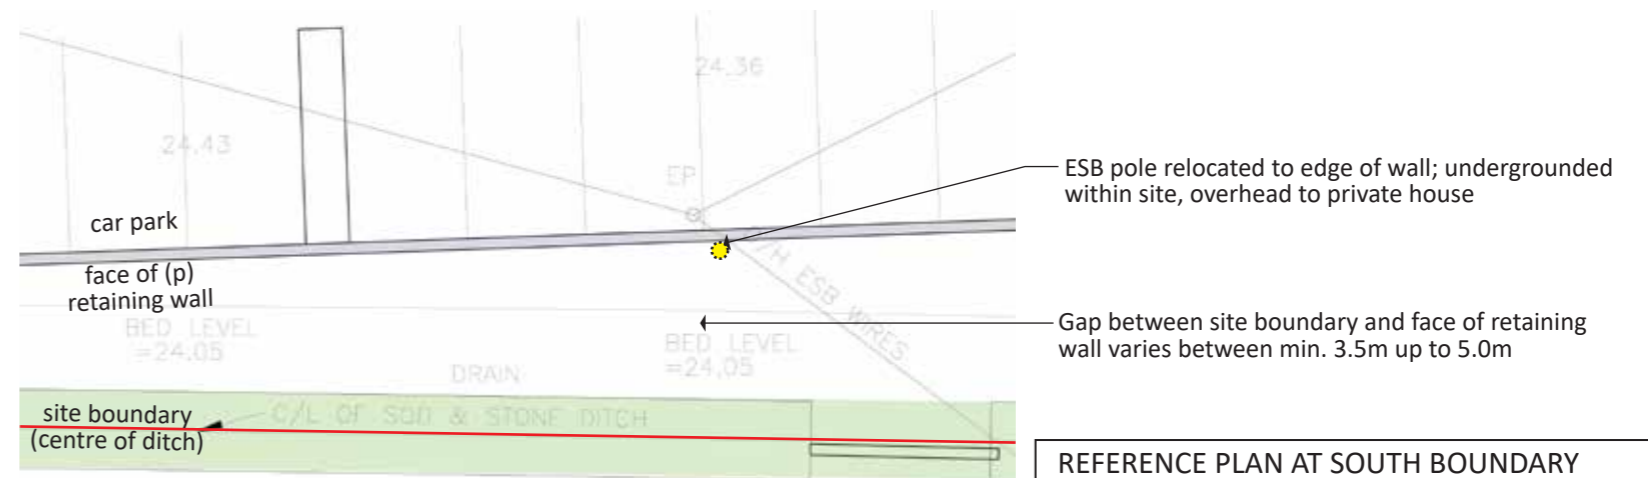

REFERENCE PLAN AT SOUTH BOUNDARY

Extract of layout plan superimposed on site survey. This portion of boundary generally represents the extent of the image in the photo at left.