




## **APPENDIX 4-1**

### **SITE LAYOUT DRAWINGS**




**Project Design Drawing Notes**

1. Drawings issued are for planning application purposes only.
2. Drawings not to be used for construction/contract conditions.
3. Copyright, all rights reserved. No part herewith may be copied or reproduced partially or wholly in any form whatsoever without the prior notice of the copyright owner McCarthy Keville O'Sullivan Ltd.
4. Do not scale off this drawing. Figured metric dimensions only should be taken off this drawing.
5. All contractors, whether main or sub-contractors, must visit the site and are responsible for taking and checking any and all dimensions and levels that relate to the works.
6. The use of or reliance upon this drawing shall be deemed to be acceptance of these conditions of use unless otherwise agreed in writing, such written agreement to be sought from and issued by the copyright holder to the use or reliance upon this drawing.
7. Layout plans shows proposed Maximum Turbine rotor diameter as per turbine drawing.
8. Final levels may vary depending on local ground conditions.

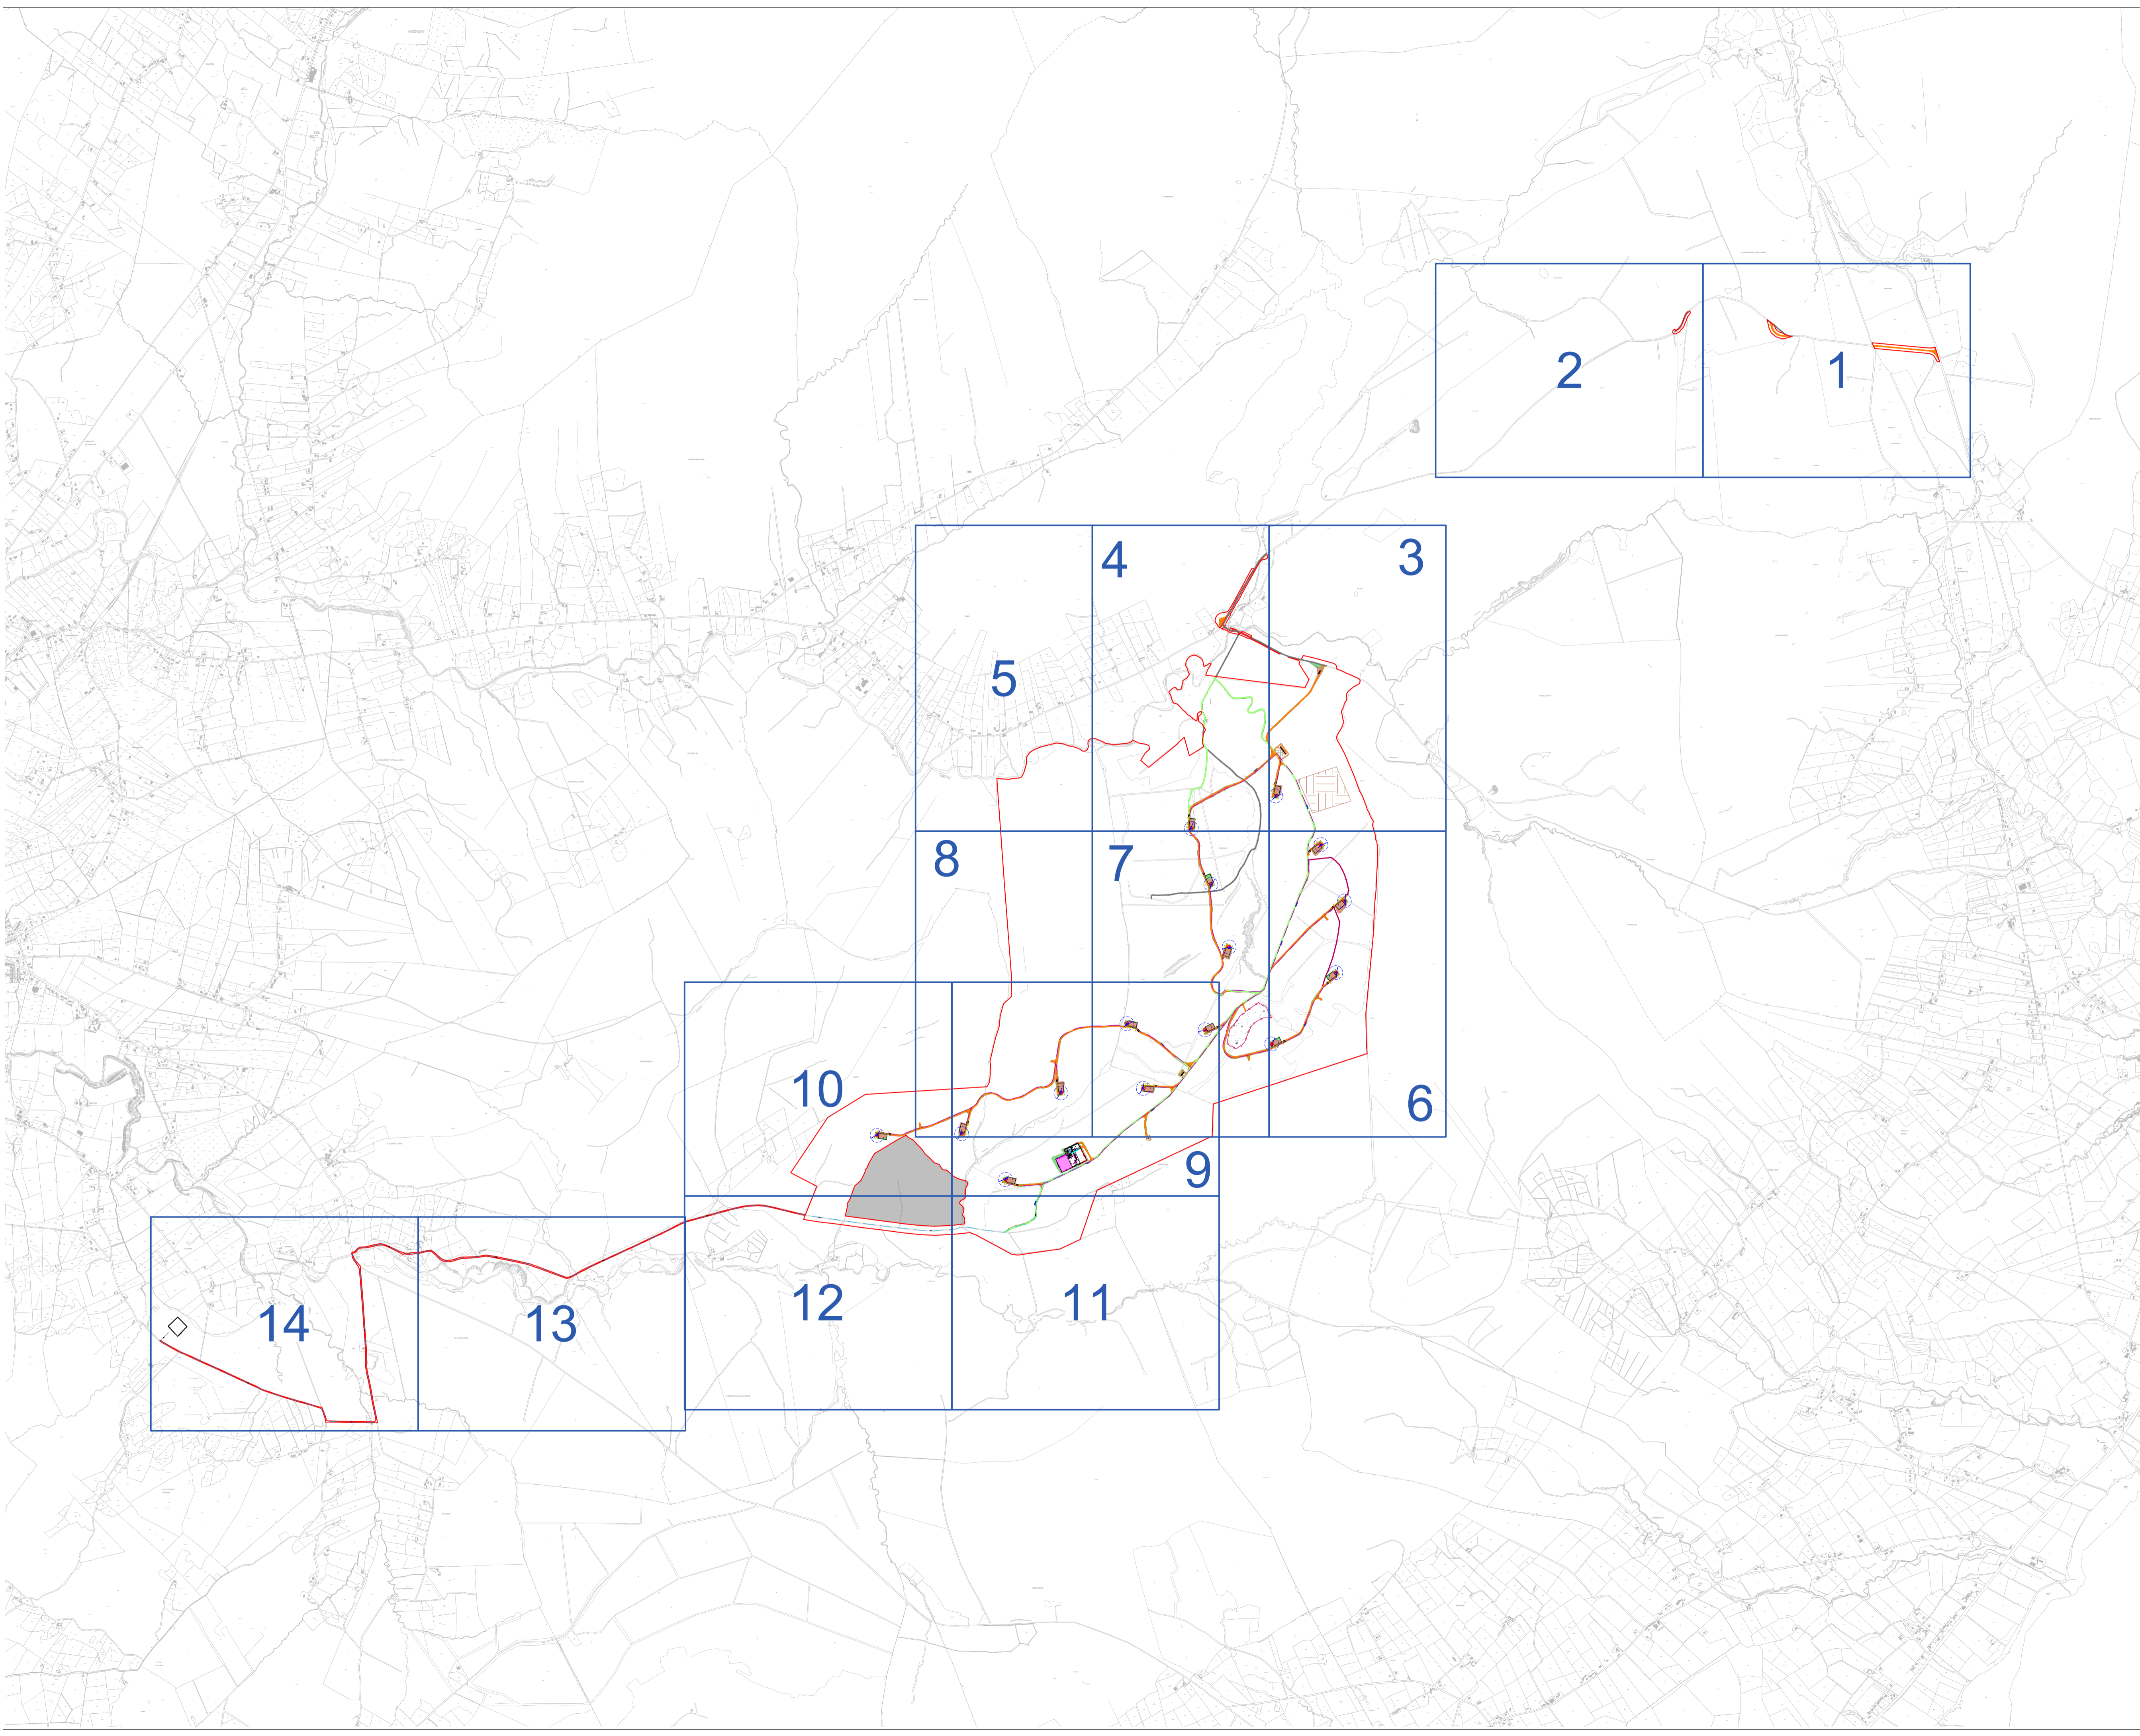

**Drawing Legend**

- Planning Application Boundary
- Existing Road to be Upgraded
- Proposed New Road
- ▭ Proposed Passing Bay
- ▭ Existing Road no Upgrade Proposed
- ▭ Peat Placement Alongside Access Road
- - - Internal Electrical Cabling Trench
- ▭ Cut
- ▭ Fill
- ▭ Works Area
- ▭ Assembly Areas
- ▭ Crane Pad Hardstanding Area
- Turbine Foundation
- Proposed Max. Turbine Sweep Area
- Borrow Pit
- ▭ Peat & Spoil Repository
- Amenity Walkway
- ▭ Area not part of Application

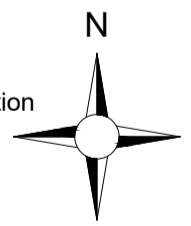N  


Ordnance Survey Ireland Licence No. AR0021822 © Ordnance Survey Ireland/Government of Ireland

**Site Layout Key Plan**  
**(1:2,500)**


PROJECT TITLE:  
**Glenard Wind Farm, Co. Donegal**

DRAWING BY: <b>Joseph O'Brien</b>	CHECKED BY: <b>Eoin McCarthy</b>
PROJECT No.: <b>190114</b>	DRAWING No.: <b>190114 - 09</b>
SCALE: <b>1:20,000 @ A1</b>	DATE: <b>02.02.2022</b>

OS SHEET No.:  
0085, 0086, 0087, 0088, 0106, 0107, 0108, 0109, 0127, 0128, 0129, 0130, 0148, 0149, 0150, 0151


**MKO**  
 Planning and Environmental Consultants  
 Tuam Road, Galway  
 Ireland, H91 VW84  
 +353 (0) 91 735611  
 email: info@www.mkoireland.ie  
 Website: www.mkoireland.ie



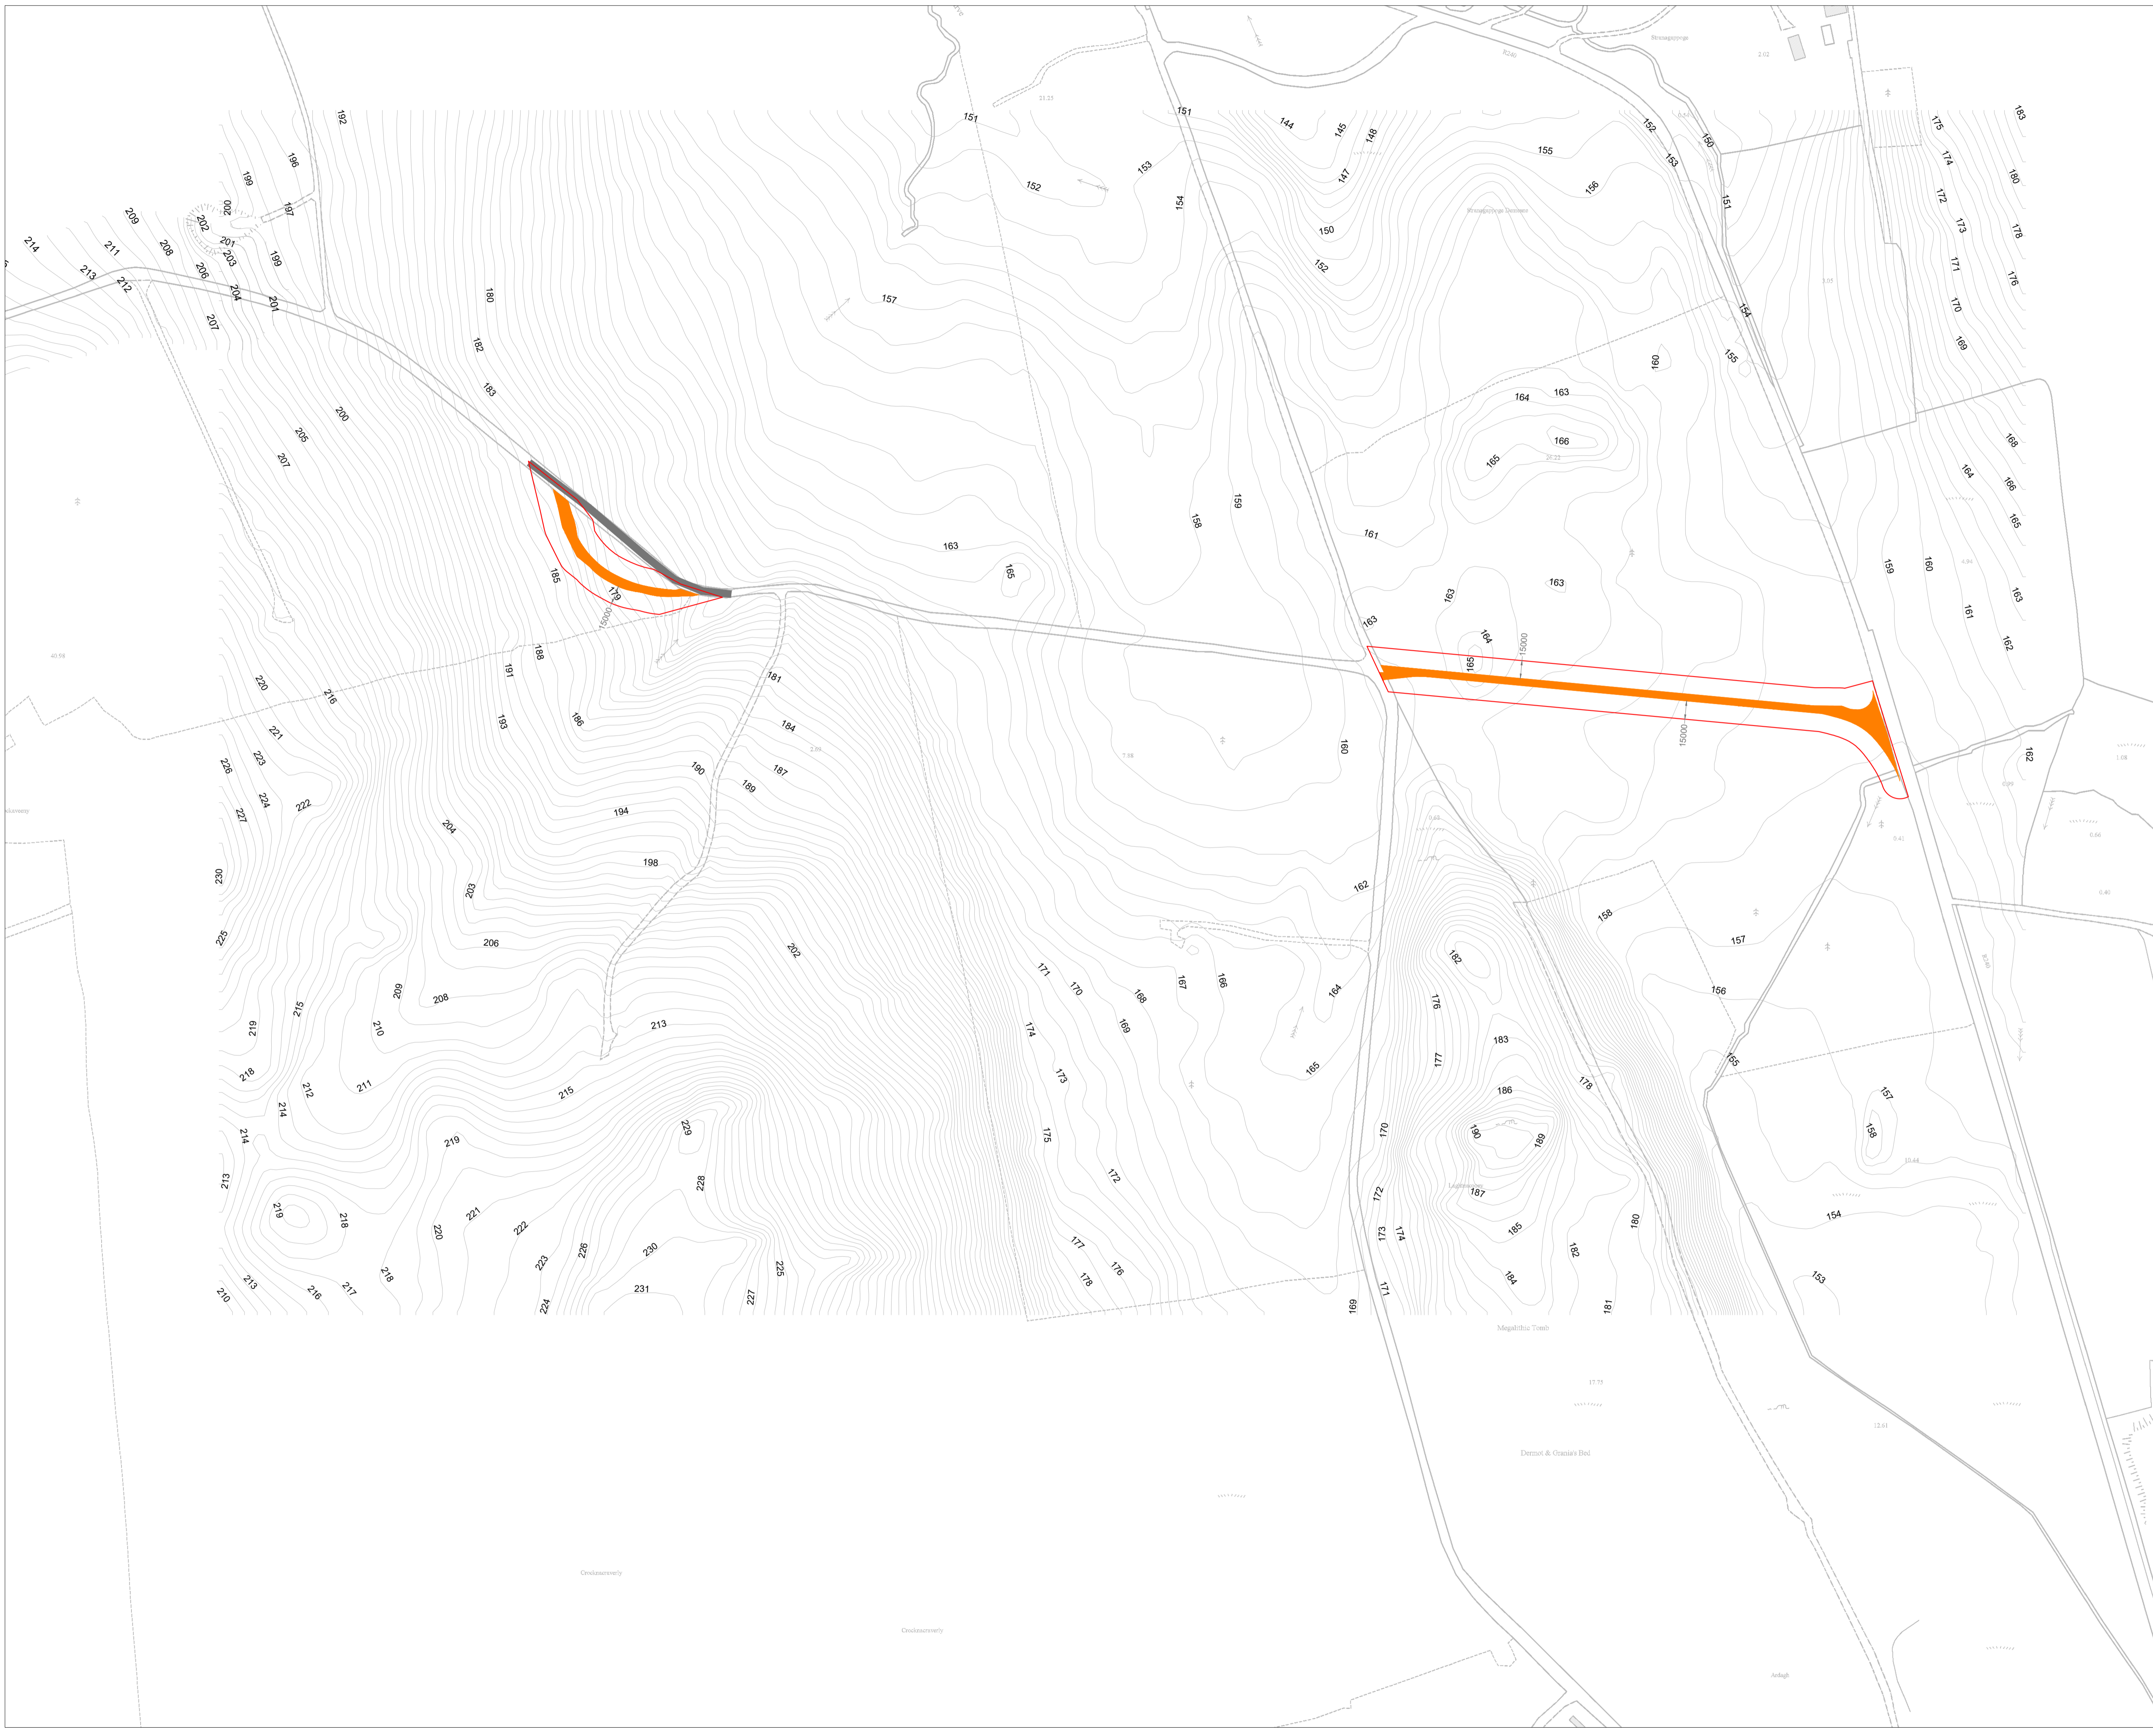

- Project Design Drawing Notes**
1. Drawings issued are for planning application purposes only.
  2. Drawings not to be used for construction/contract conditions.
  3. Copyright, all rights reserved. No part herewith may be copied or reproduced partially or wholly in any form whatsoever without the prior notice of the copyright owner McCarthy Keville O'Sullivan Ltd.
  4. Do not scale off this drawing. Figured metric dimensions only should be taken off this drawing.
  5. All contractors, whether main or sub-contractors, must visit the site and are responsible for taking and checking any and all dimensions and levels that relate to the works.
  6. The use of or reliance upon this drawing shall be deemed to be acceptance of these conditions of use unless otherwise agreed in writing, such written agreement to be sought from and issued by the copyright holder to the use or reliance upon this drawing.
  7. Layout plans shows proposed Maximum Turbine rotor diameter as per turbine drawing.
  8. Final levels may vary depending on local ground conditions.

- Drawing Legend**
- Planning Application Boundary
  - Proposed New Road
  - Existing Road no Upgrade Proposed
  - Cut
  - Fill

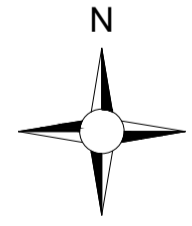

Ordnance Survey Ireland Licence No. AR0021822 © Ordnance Survey Ireland / Government of Ireland

<b>DRAWING TITLE:</b> <b>Site Layout Plan Sheet 1 of 14</b>	
<b>PROJECT TITLE:</b> <b>Glenard Wind Farm, Co. Donegal</b>	
<b>DRAWING BY:</b> <b>Joseph O'Brien</b>	<b>CHECKED BY:</b> <b>Eoin McCarthy</b>
<b>PROJECT No.:</b> <b>190114</b>	<b>DRAWING No.:</b> <b>190114 - 10</b>
<b>SCALE:</b> <b>1:2,500 @ A1</b>	<b>DATE:</b> <b>02.02.2022</b>
<small>OS SHEET No.: 9085, 0096, 0087, 0088, 0106, 0107, 0108, 0109, 0127, 0128, 0129, 0130, 0148, 0149, 0150, 0151</small>	


**MKO**  
 Planning and  
 Environmental  
 Consultants  
 Tuam Road, Galway  
 Ireland, H91 VW84  
 +353 (0) 91 735611  
 email: info@www.mkofireland.ie  
 Website: www.mkofireland.ie





- Project Design Drawing Notes**
1. Drawings issued are for planning application purposes only.
  2. Drawings not to be used for construction/contract conditions.
  3. Copyright, all rights reserved. No part herewith may be copied or reproduced partially or wholly in any form whatsoever without the prior notice of the copyright owner McCarthy Keville O'Sullivan Ltd.
  4. Do not scale off this drawing. Figured metric dimensions only should be taken off this drawing.
  5. All contractors, whether main or sub-contractors, must visit the site and are responsible for taking and checking any and all dimensions and levels that relate to the works.
  6. The use of or reliance upon this drawing shall be deemed to be acceptance of these conditions of use unless otherwise agreed in writing, such written agreement to be sought from and issued by the copyright holder to the use or reliance upon this drawing.
  7. Layout plans shows proposed Maximum Turbine rotor diameter as per turbine drawing.
  8. Final levels may vary depending on local ground conditions.

- Drawing Legend**
- Planning Application Boundary
  - Turbine Delivery Accommodation Works
  - Existing Road no Upgrade Proposed

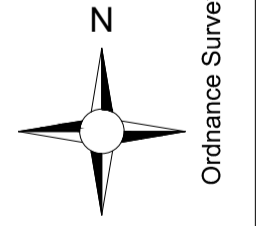

Ordnance Survey Ireland Licence No. AR0021822 © Ordnance Survey Ireland/Government of Ireland


<b>Site Layout Plan Sheet 2 of 14</b>	
<b>Glenard Wind Farm, Co. Donegal</b>	
DRAWING BY: <b>Joseph O'Brien</b>	CHECKED BY: <b>Eoin McCarthy</b>
PROJECT No.: <b>190114</b>	DRAWING No.: <b>190114 - 11</b>
SCALE: <b>1:2,500 @ A1</b>	DATE: <b>02.02.2022</b>
OS SHEET No.: 9085, 0096, 0087, 0088, 0106, 0107, 0108, 0109, 0127, 0128, 0129, 0130, 0148, 0149, 0150, 0151	

**MKO**  
Planning and  
Environmental  
Consultants  
Tuam Road, Galway  
Ireland, H91 VW84  
+353 (0) 91 735611  
email: info@www.mkofireland.ie  
Website: www.mkofireland.ie




**Project Design Drawing Notes**

1. Drawings issued are for planning application purposes only.
2. Drawings not to be used for construction/contract conditions.
3. Copyright, all rights reserved. No part herewith may be copied or reproduced partially or wholly in any form whatsoever without the prior notice of the copyright owner McCarthy Keville O'Sullivan Ltd.
4. Do not scale off this drawing. Figured metric dimensions only should be taken off this drawing.
5. All contractors, whether main or sub-contractors, must visit the site and are responsible for taking and checking any and all dimensions and levels that relate to the works.
6. The use of or reliance upon this drawing shall be deemed to be acceptance of these conditions of use unless otherwise agreed in writing, such written agreement to be sought from and issued by the copyright holder to the use or reliance upon this drawing.
7. Layout plans shows proposed Maximum Turbine rotor diameter as per turbine drawing.
8. Final levels may vary depending on local ground conditions.

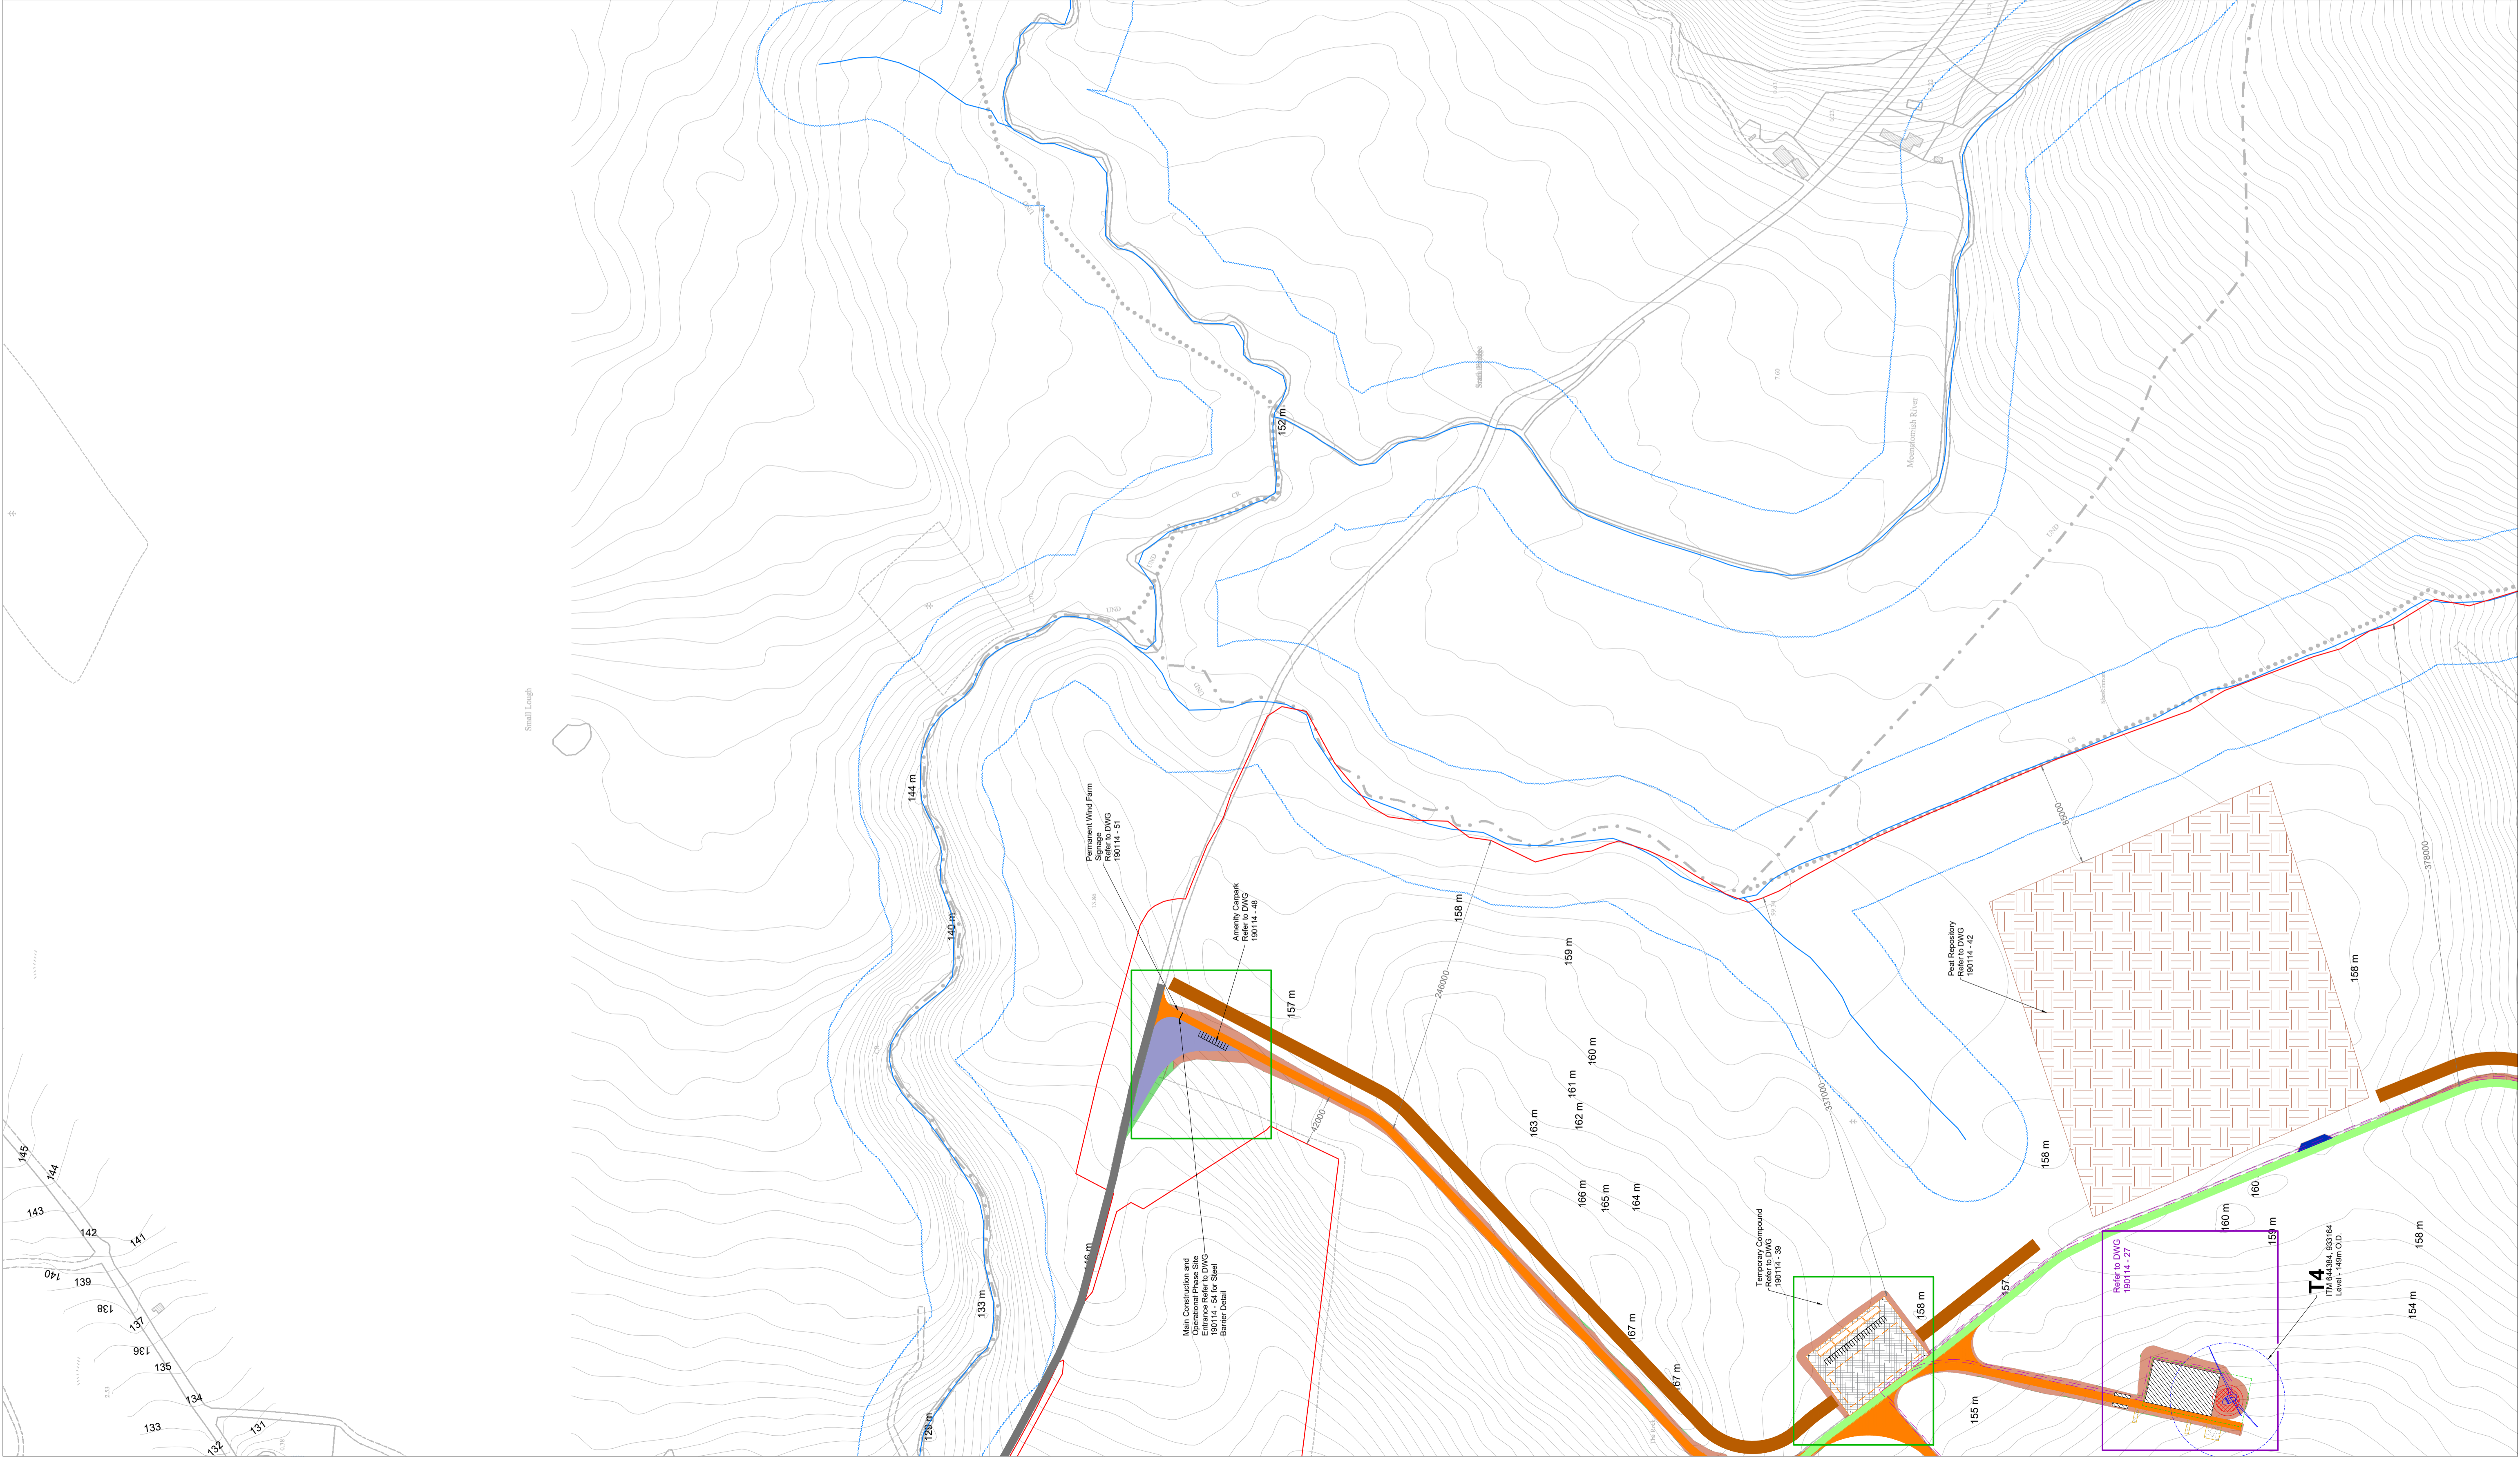

**Drawing Legend**

- Planning Application Boundary
- Existing Road to be Upgraded
- Proposed New Road
- Proposed Passing Bay
- Existing Road no Upgrade Proposed
- Peat Placement Alongside Access Road
- Turbine Delivery Accommodation Works
- Internal Electrical Cabling Trench
- River/Stream
- River/Stream 50m Buffer
- Cut
- Fill
- Peat & Spoil Repository

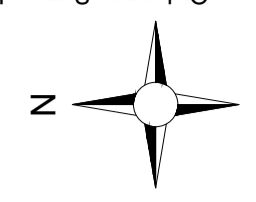

**DRAWING TITLE**  
**Site Layout Plan**  
**Sheet 3 of 14**

**PROJECT TITLE**  
**Glenard Wind Farm, Co. Donegal**

**DRAWING BY**  
**Joseph O'Brien**

**CHECKED BY**  
**Eoin McCarthy**

**PROJECT NO.**  
**190114 - 12**

**DRAWING NO.**  
**190114 - 12**

**SCALE:**  
**1:2,500 @ A1**

**DATE:**  
**02.02.2022**

**OS SHEET NO.:**  
0006, 0006, 0006, 0106, 0107, 0108, 0109, 0127, 0128, 0129, 0130, 0148, 0149, 0151




**MKO**  
Planning and  
Environmental  
Consultants  
Tum Road, Galway  
Ireland, H91 VW84  
+353 (0) 91 735611  
email: info@www.mkofireland.ie  
Website: www.mkofireland.ie




**Project Design Drawing Notes**

1. Drawings issued are for planning application purposes only.
2. Drawings not to be used for construction/contract conditions.
3. Copyright, all rights reserved. No part herewith may be copied or reproduced partially or wholly in any form whatsoever without the prior notice of the copyright owner McCarthy Keville O'Sullivan Ltd.
4. Do not scale off this drawing. Figured metric dimensions only should be taken off this drawing.
5. All contractors, whether main or sub-contractors, must visit the site and are responsible for taking and checking any and all dimensions and levels that relate to the works.
6. The use of or reliance upon this drawing shall be deemed to be acceptance of these conditions of use unless otherwise agreed in writing, such written agreement to be sought from and issued by the copyright holder to the use or reliance upon this drawing.
7. Layout plans shows proposed Maximum Turbine rotor diameter as per turbine drawing.
8. Final levels may vary depending on local ground conditions.

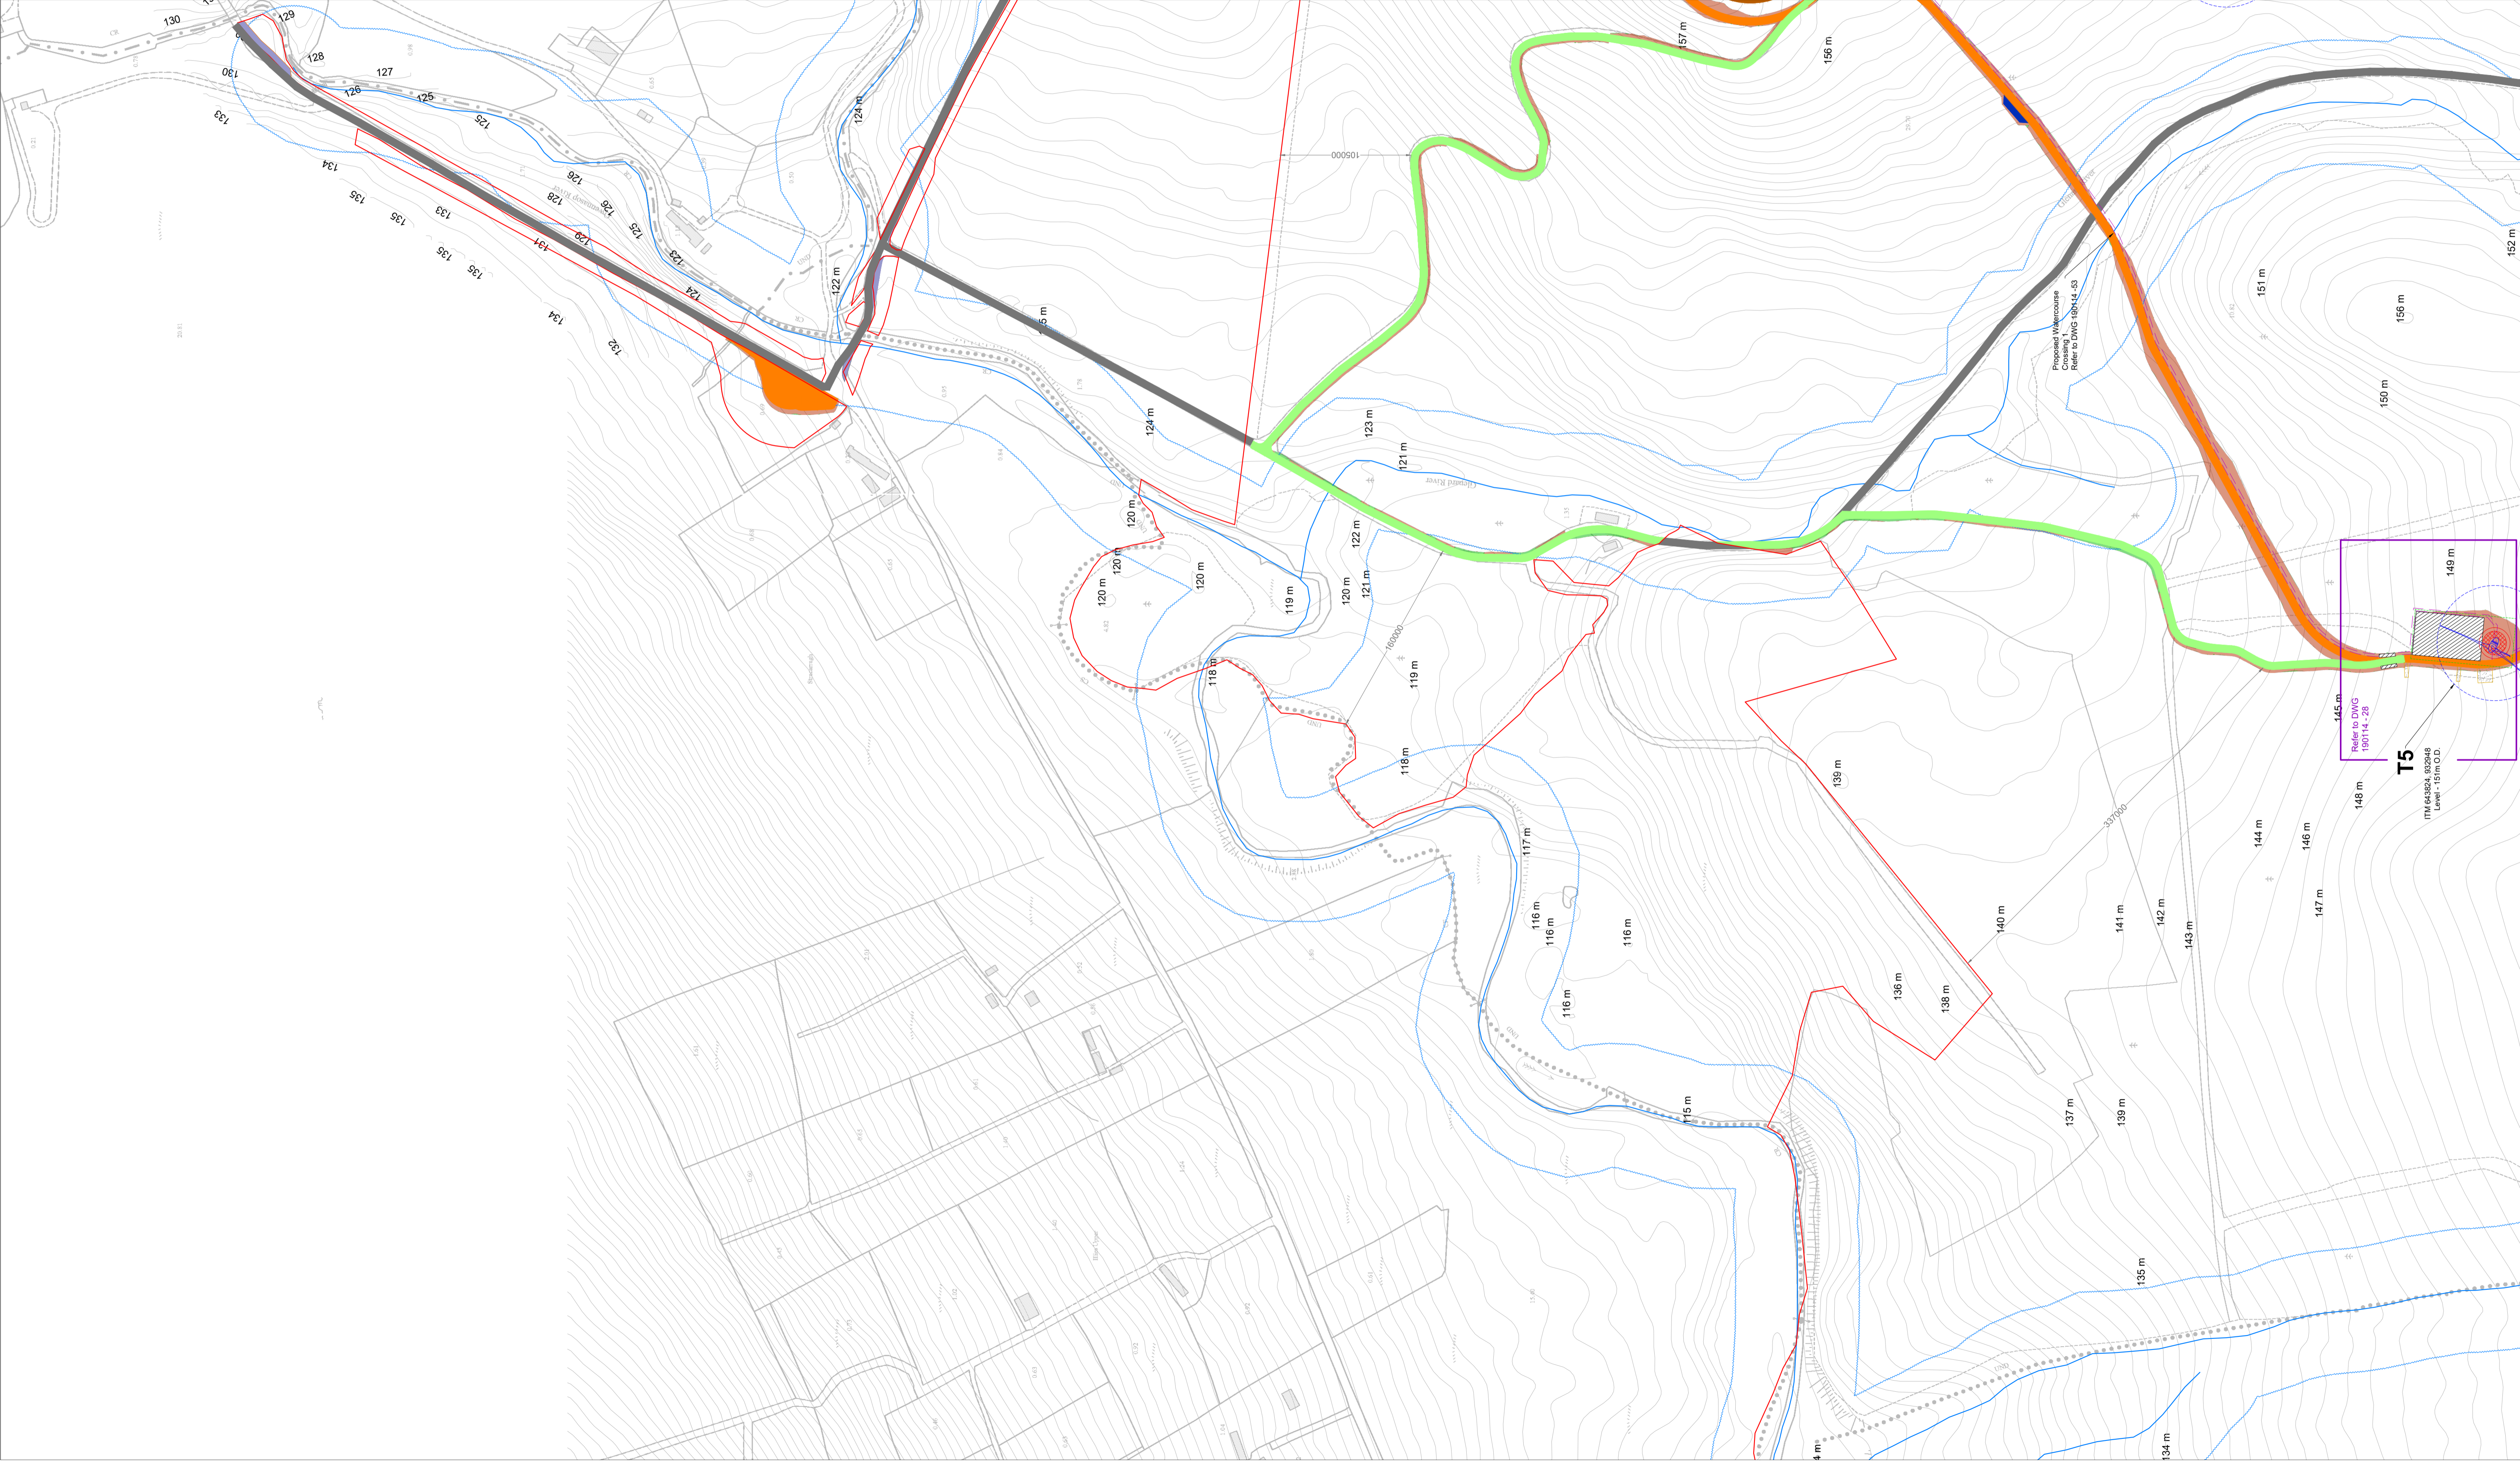

**Drawing Legend**

- Planning Application Boundary
- Existing Road to be Upgraded
- Proposed New Road
- Proposed Passing Bay
- Existing Road no Upgrade Proposed
- Peat Placement Alongside Access Road
- Internal Electrical Cabling Trench
- River/Stream
- River/Stream 50m Buffer
- Cut
- Fill
- Works Area
- Assembly Areas
- Crane Pad Handstanding Area
- Turbine Foundation
- Proposed Max. Turbine Sweep Area

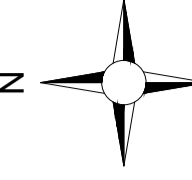


**Site Layout Plan  
Sheet 4 of 14**

Ordnance Survey Ireland Licence No. AR0021822@ Ordnance Survey Ireland/Government of Ireland

PROJECT TITLE:	<b>Glenard Wind Farm, Co. Donegal</b>		
DRAWING BY:	<b>Joseph O'Brien</b>	CHECKED BY:	<b>Eoin McCarthy</b>
PROJECT No:	<b>190114</b>	DRAWING No.:	<b>190114 - 13</b>
SCALE:	<b>1:2,500 @ A1</b>	DATE:	<b>02.02.2022</b>
OS SHEET No.:	0006, 0006, 000F, 000H, 010A, 010B, 010C, 010D, 0127, 0128, 0129, 0130, 0148, 0149, 0151		

**MKO**  
Planning and Environmental Consultants  
Tum Road, Galway  
Ireland, H91 W8B4  
+353 (0) 91 735611  
email: info@www.mkoireland.ie  
Website: www.mkoireland.ie




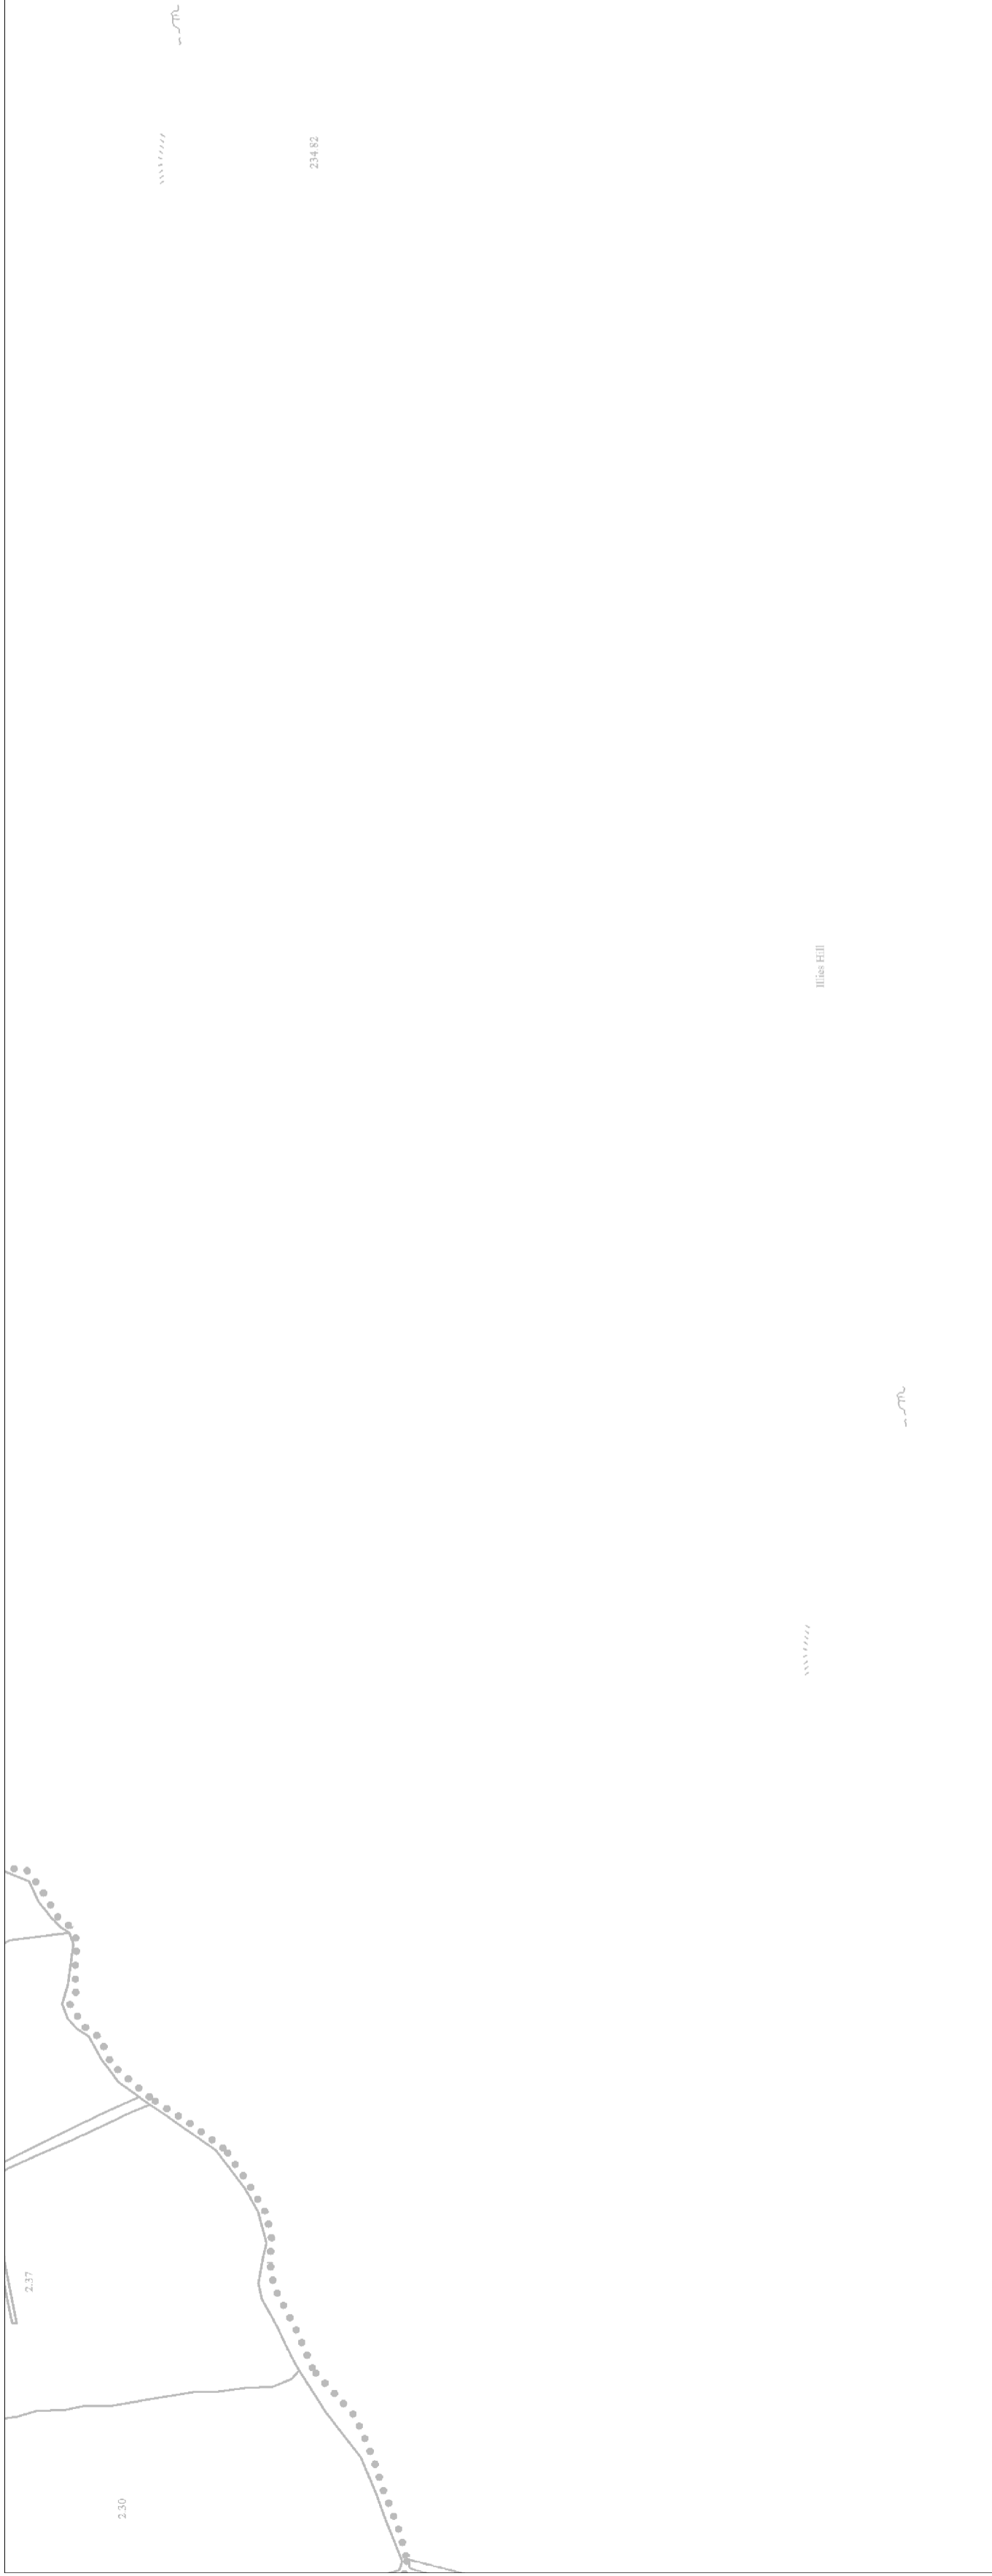

- Project Design Drawing Notes**
1. Drawings issued are for planning application purposes only.
  2. Drawings not to be used for construction/contract conditions.
  3. Copyright, all rights reserved. No part hereof may be copied or reproduced in any form without the prior written consent of the copyright owner McCarthy Keville O'Sullivan Ltd.
  4. Do not scale off this drawing. Figured metric dimensions only should be taken off this drawing.
  5. All contractors, whether main or sub-contractors, must visit the site and are responsible for taking and checking any and all dimensions and levels that relate to the works.
  6. The use of or reliance upon this drawing shall be deemed to be acceptance of these conditions of use unless otherwise agreed in writing, such written agreement to be sought from and issued by the copyright holder to the use or reliance upon this drawing.
  7. Layout plans show proposed Maximum Turbine rotor diameter as per turbine drawing.
  8. Final levels may vary depending on local ground conditions.

**Drawing Legend**

- Planning Application Boundary
- River/Stream
- River/Stream 50m Buffer

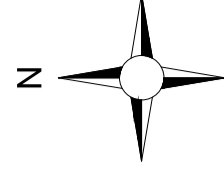

**Site Layout Plan  
Sheet 5 of 14**

DRAWING TITLE:

PROJECT TITLE: **Glenard Wind Farm, Co. Donegal**

DRAWING BY: **Joseph O Brien**

CHECKED BY: **Eoin McCarthy**

PROJECT No: **190114**

DRAWING No: **190114 - 14**

SCALE: **1:2,500 @ A1**

DATE: **02.02.2022**

OS SHEET No: 0066, 0066, 0067, 0068, 0106, 0107, 0108, 0109, 0127, 0128, 0129, 0130, 0148, 0149, 0150, 0151




**MKO**  
Micro and Environmental Consultants  
Tum Road, Galway  
Ireland, H91, VW84  
+353 (0) 91 735611  
email: info@www.mkoireland.ie  
Website: www.mkoireland.ie




**Project Design Drawing Notes**

1. Drawings issued are for planning application purposes only.
2. Drawings not to be used for construction/contract conditions.
3. Copyright, all rights reserved. No part hereof may be copied or reproduced partially or wholly in any form whatsoever without the prior notice of the copyright owner McCarthy Keville O'Sullivan Ltd.
4. Do not scale off this drawing. Figured metric dimensions only should be taken off this drawing.
5. All contractors, whether main or sub-contractors, must visit the site and are responsible for taking and checking any and all dimensions and levels that relate to the works.
6. The use of or reliance upon this drawing shall be deemed to be acceptance of these conditions of use unless otherwise agreed in writing, such written agreement to be sought from and issued by the copyright holder to the use or reliance upon this drawing.
7. Layout plans shows proposed Maximum Turbine rotor diameter as per turbine drawing.
8. Final levels may vary depending on local ground conditions.

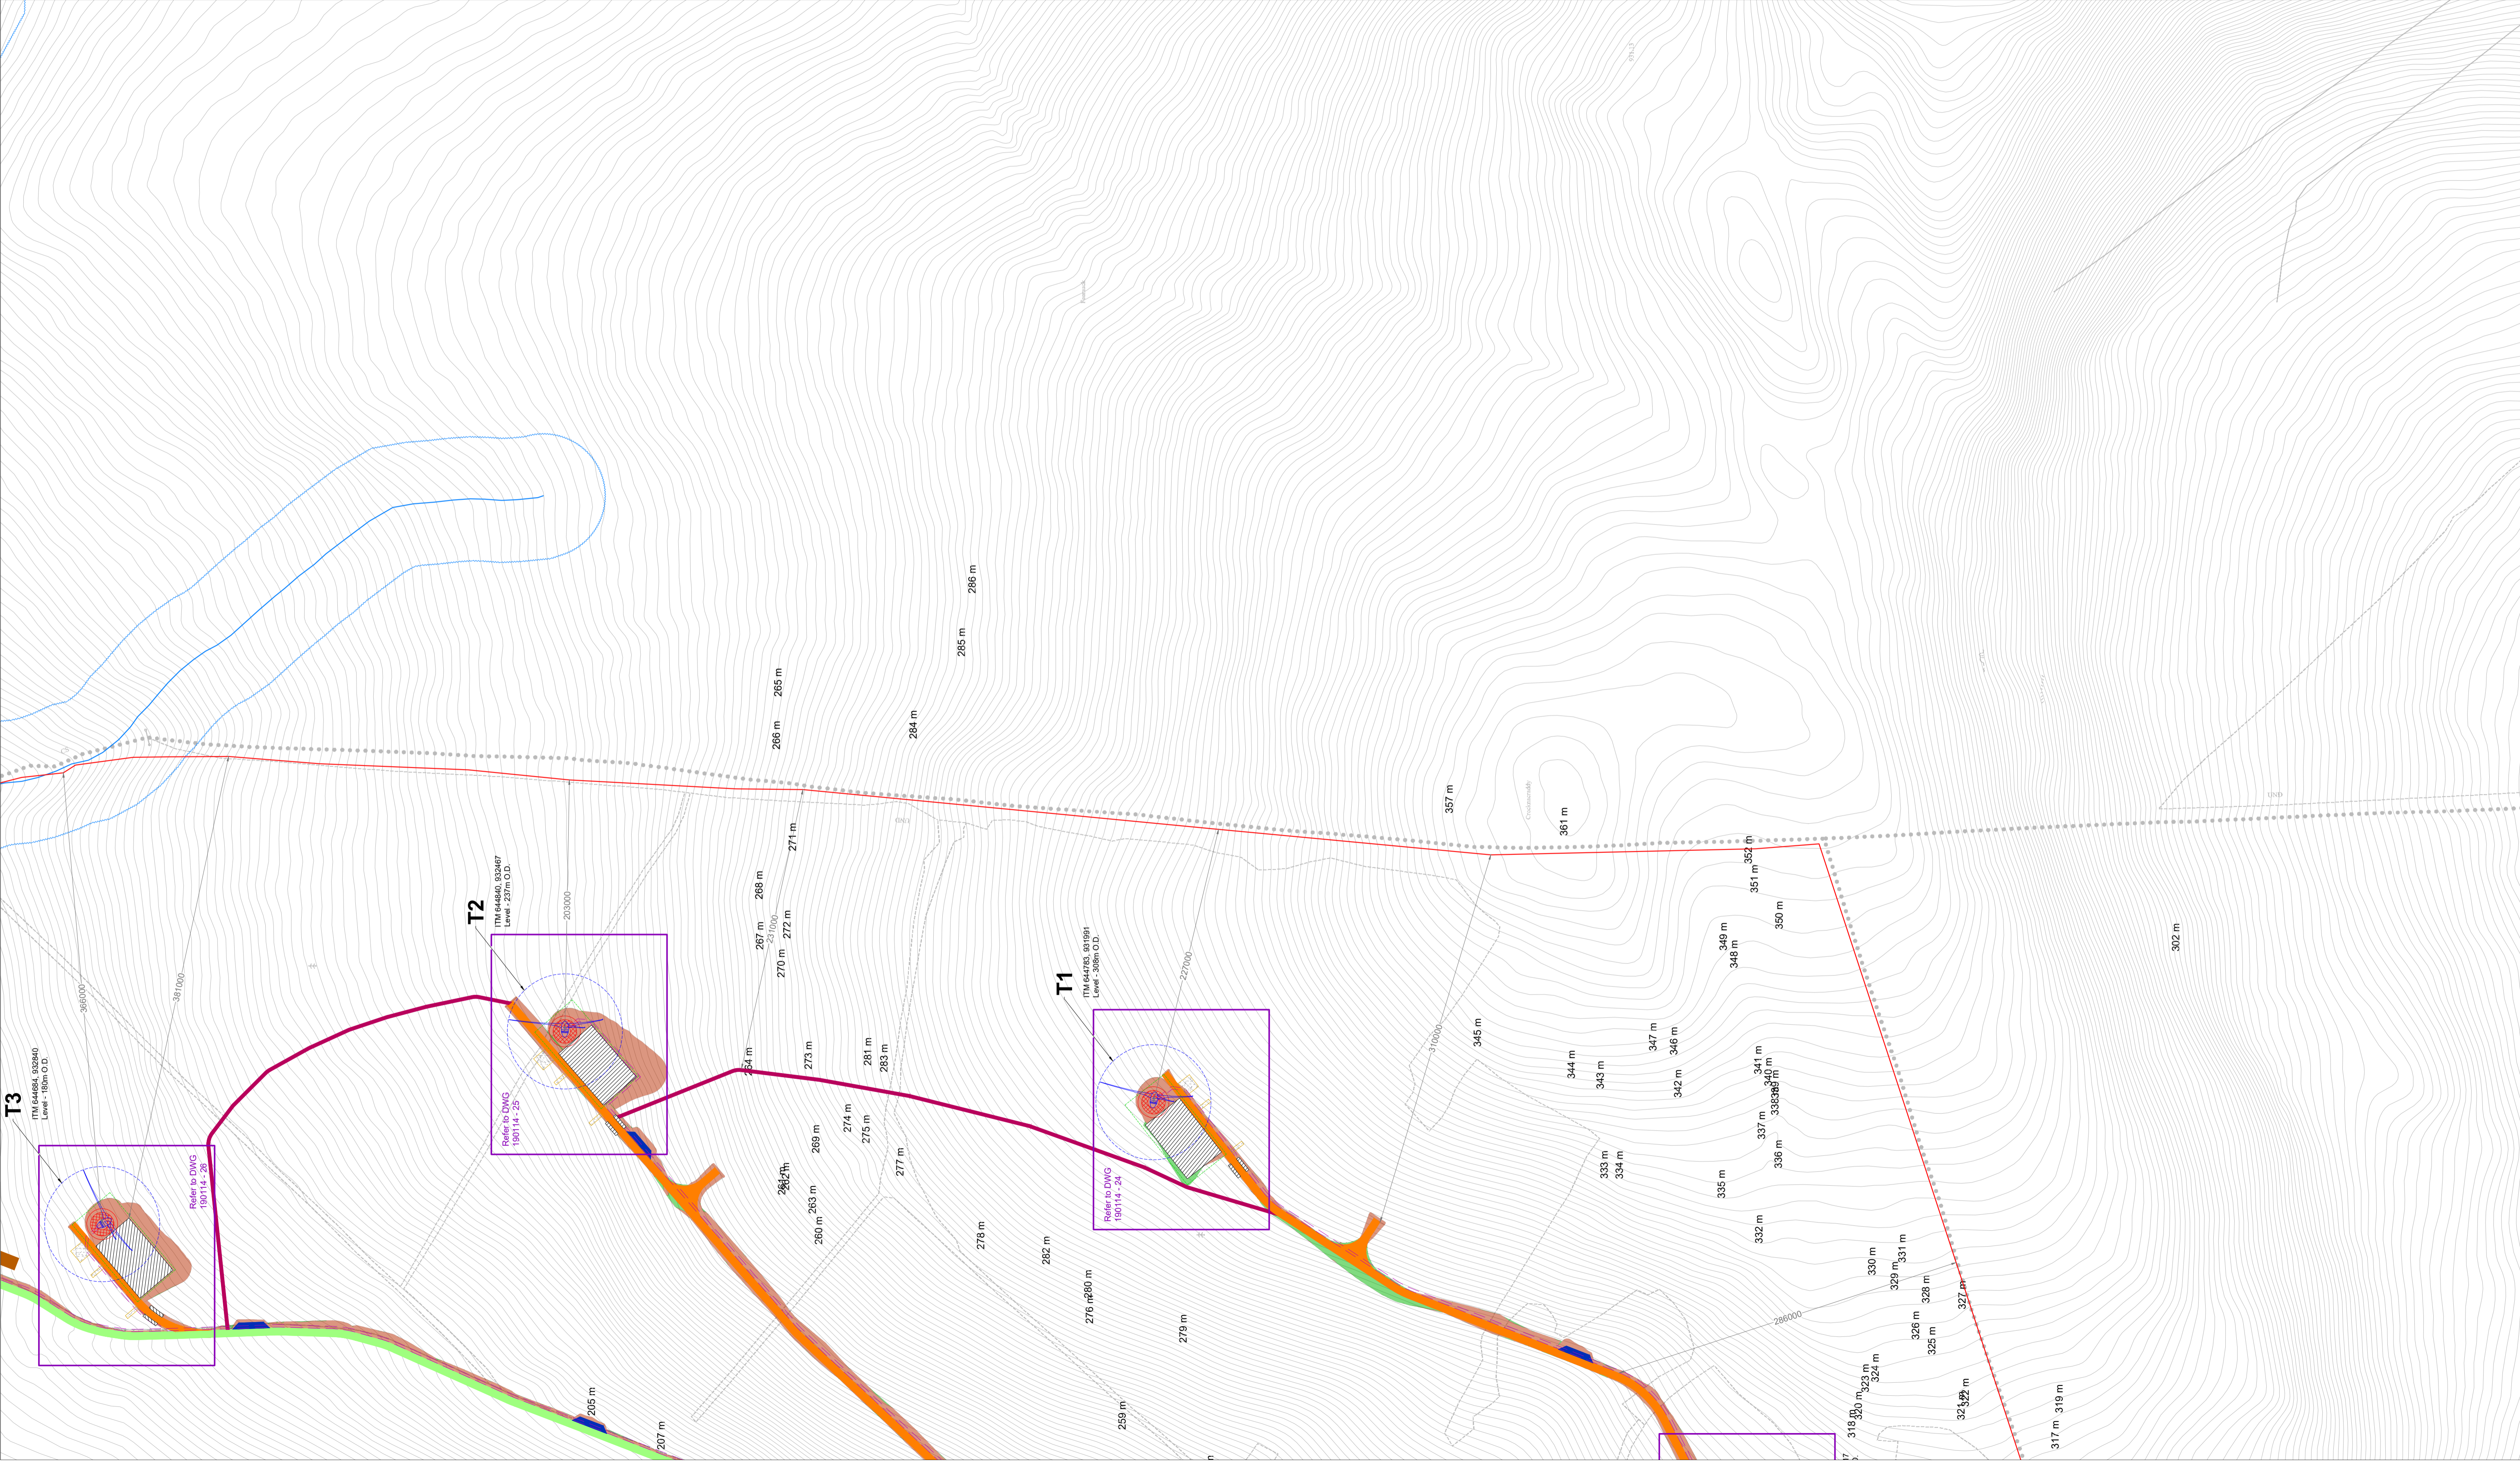

**Drawing Legend**

- Planning Application Boundary
- Existing Road to be Upgraded
- Proposed New Road
- Proposed Passing Bay
- Peat Placement Alongside Access Road
- Internal Electrical Cabling Trench
- River/Stream
- River/Stream 50m Buffer
- Cut
- Fill
- Works Area
- Assembly Areas
- Crane Pad Handstanding Area
- Turbine Foundation
- Proposed Max. Turbine Sweep Area
- Borrow Pit
- Amenity Walkway

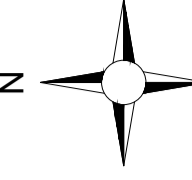

**DRAWING TITLE**  
**Site Layout Plan**  
**Sheet 6 of 14**

**PROJECT TITLE**  
**Glenard Wind Farm, Co. Donegal**

**DRAWING BY:** Joseph O'Brien  
**CHECKED BY:** Eoin McCarthy

**PROJECT No:** 190114  
**DRAWING No.:** 190114 - 15

**SCALE:** 1:2,500 @ A1  
**DATE:** 02.02.2022

**OS SHEET No.:** 0086, 0087, 0088, 0106, 0107, 0108, 0109, 0127, 0128, 0129, 0130, 0148, 0149, 0151




**MKO**  
 Planning and  
 Environmental  
 Consultants  
 Tuam Road, Galway  
 Ireland, H91 W8E4  
 +353 (0) 91 735611  
 email: info@www.mkofireland.ie  
 Website: www.mkofireland.ie

Ordnance Survey Ireland Licence No. AR021822@ Ordnance Survey Ireland/Government of Ireland




**Project Design Drawing Notes**

1. Drawings issued are for planning application purposes only.
2. Drawings not to be used for construction/contract conditions.
3. Copyright, all rights reserved. No part hereof may be copied or reproduced without the prior written consent of the copyright owner McCarthy Keville O'Sullivan Ltd.
4. Do not scale off this drawing. Figured metric dimensions only should be taken off this drawing.
5. All contractors, whether main or sub-contractors, must visit the site and are responsible for taking and checking any and all dimensions and levels that relate to the works.
6. The use of or reliance upon this drawing shall be deemed to be acceptance of these conditions of use unless otherwise agreed in writing, such written agreement to be sought from and issued by the copyright holder to the use or reliance upon this drawing.
7. Layout plans shows proposed Maximum Turbine rotor diameter as per turbine drawing.
8. Final levels may vary depending on local ground conditions.

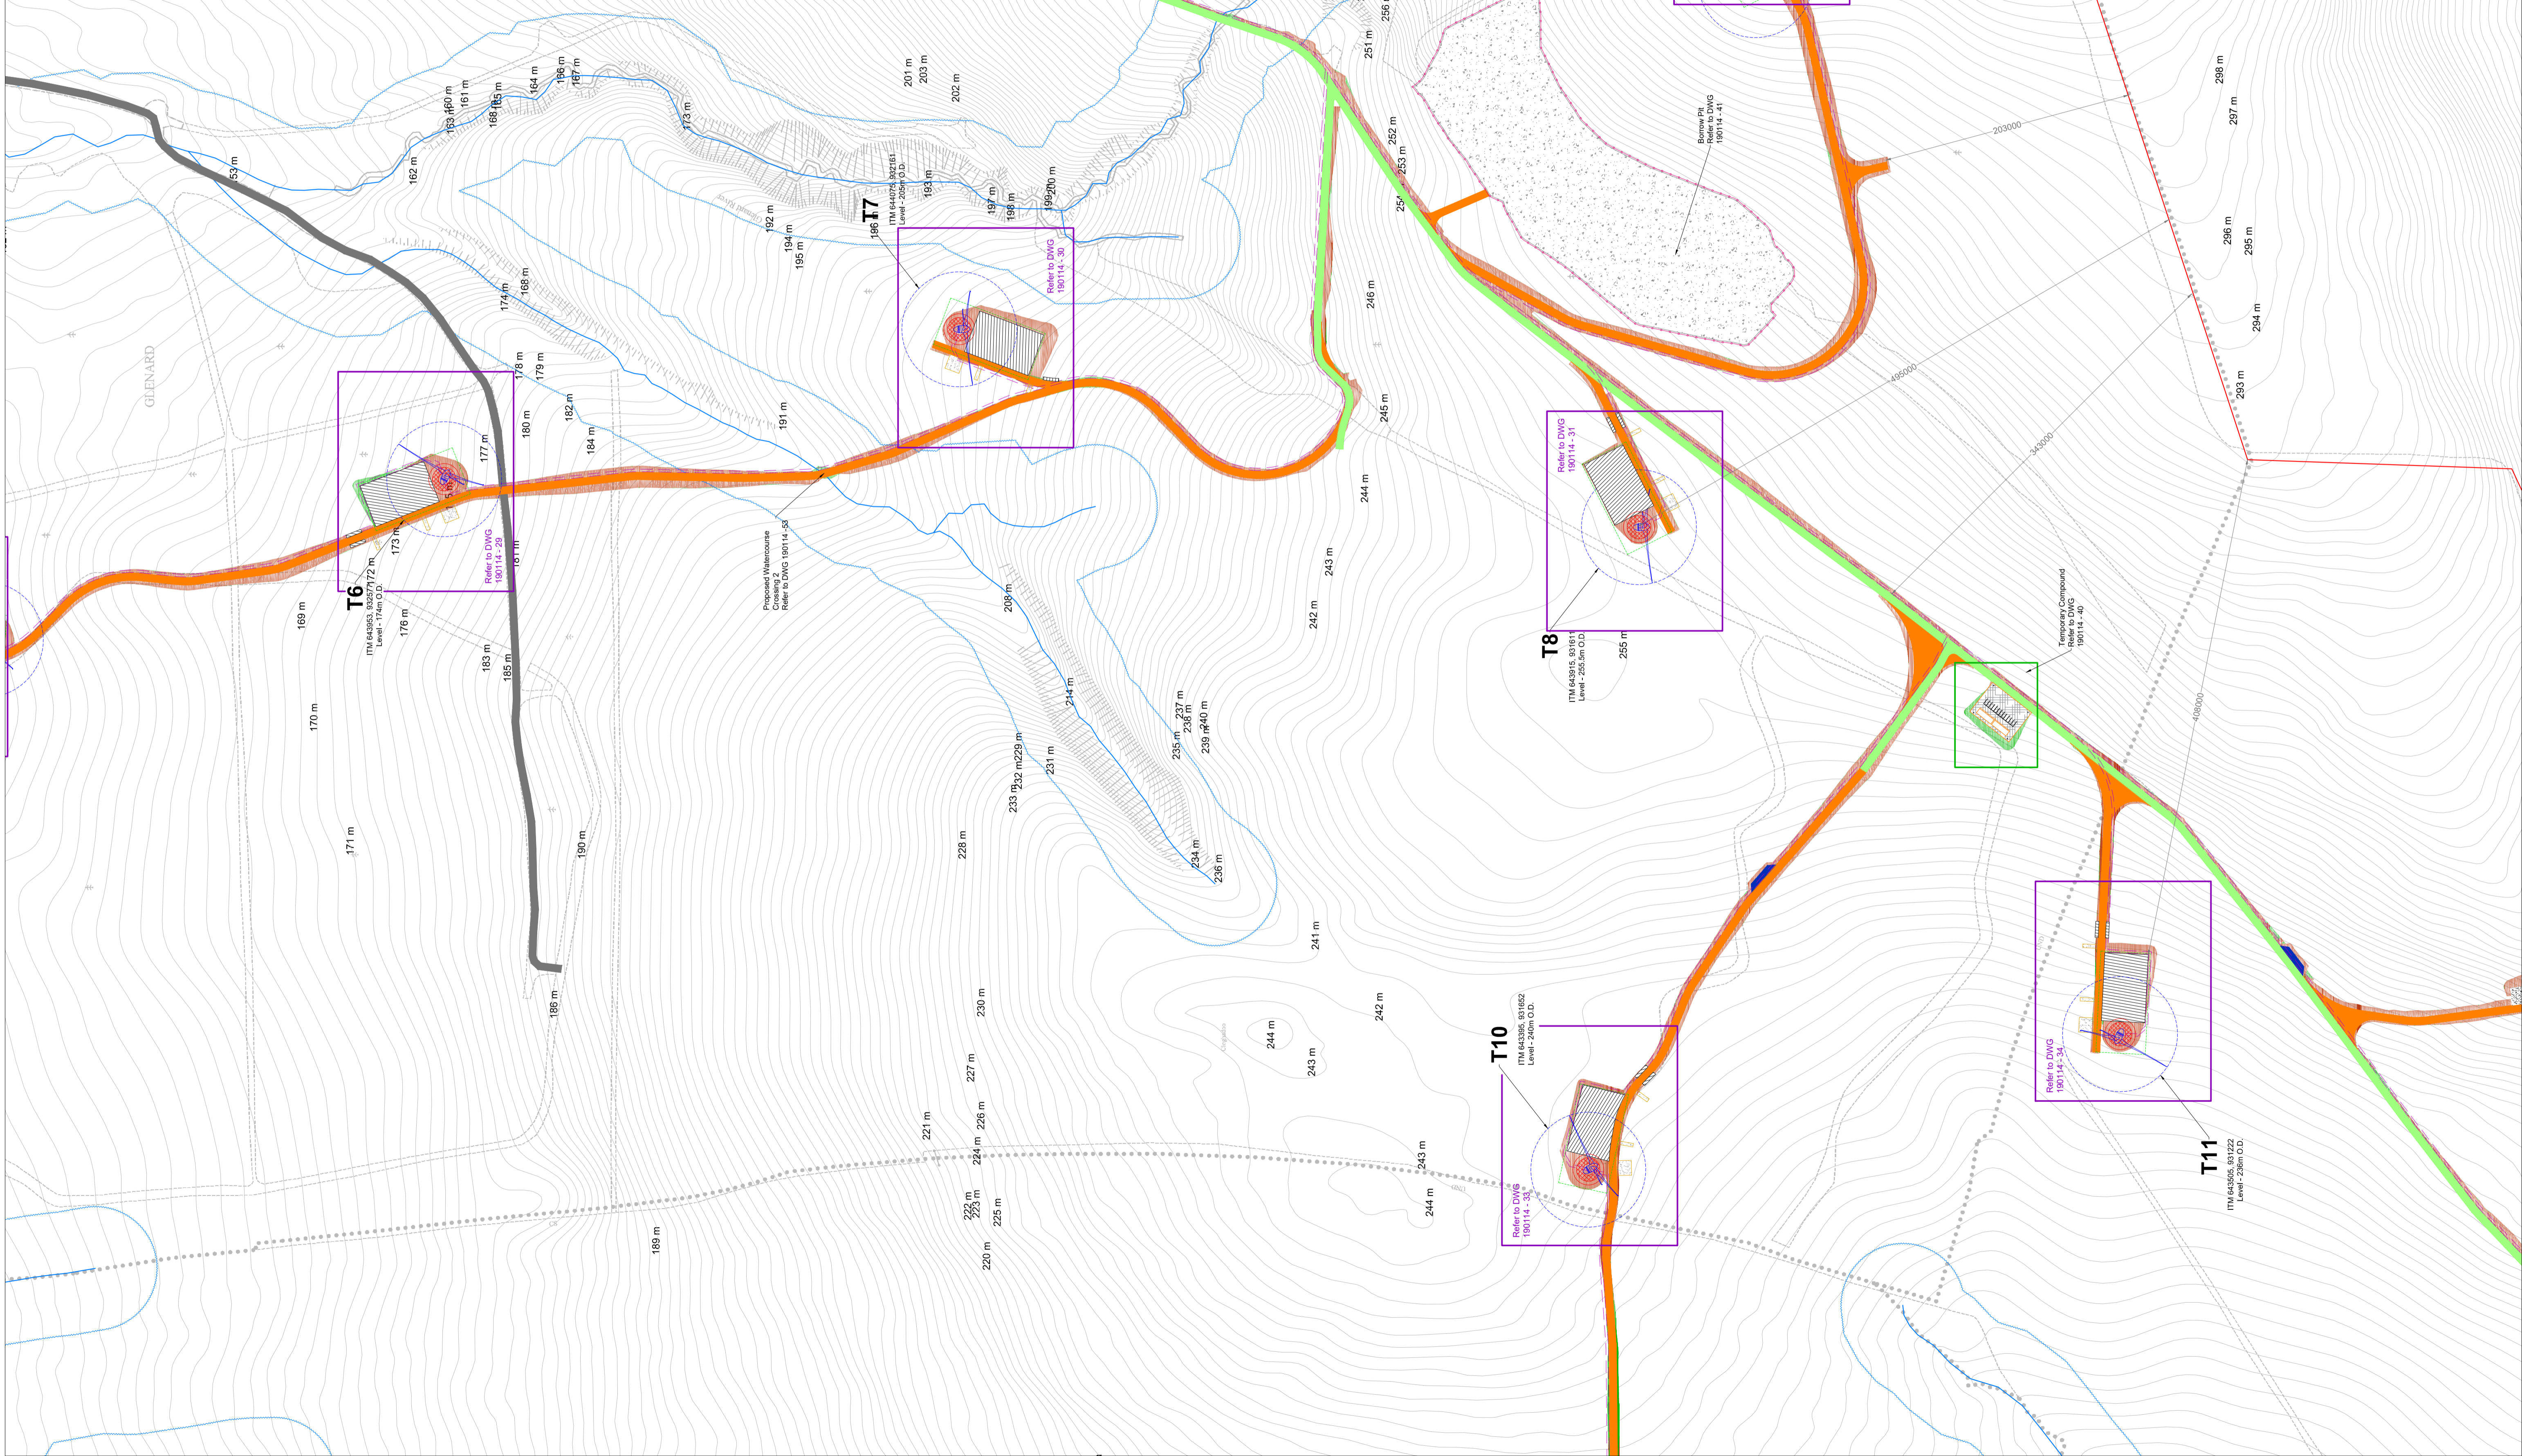

**Drawing Legend**

- Planning Application Boundary
- Existing Road to be Upgraded
- Proposed New Road
- Proposed Passing Bay
- Existing Road no Upgrade Proposed
- Internal Electrical Cabling Trench
- River/Stream
- River/Stream 50m Buffer
- Cut
- Fill
- Works Area
- Assembly Areas
- Crane Pad Handstanding Area
- Turbine Foundation
- Proposed Max. Turbine Sweep Area
- Borrow Pit

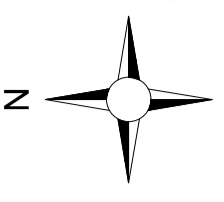

**Site Layout Plan  
Sheet 7 of 14**

DRAWING TITLE:

PROJECT TITLE:  
**Glenard Wind Farm, Co. Donegal**

CHECKED BY:  
**Eoin McCarthy**

DRAWING No:  
**190114 - 16**

PROJECT No:  
**190114**

DATE:  
**02.02.2022**

SCALE:  
**1:2,500 @ A1**

OS SHEET No:  
0086, 0086, 0087, 0088, 0108, 0107, 0108, 0109, 0126, 0128, 0130, 0148, 0149, 0150, 0151





**Project Design Drawing Notes**


1. Drawings issued are for planning application purposes only.
2. Drawings not to be used for construction/contract conditions.
3. Copyright, all rights reserved. No part hereof may be copied or reproduced in any form without the prior written consent of the copyright owner McCarthy Keville O'Sullivan Ltd.
4. Do not scale off this drawing. Figured metric dimensions only should be taken off this drawing.
5. All contractors, whether main or sub-contractors, must visit the site and are responsible for taking and checking any and all dimensions and levels that relate to the works.
6. The use of or reliance upon this drawing shall be deemed to be acceptance of these conditions of use unless otherwise agreed in writing, such written agreement to be sought from and issued by the copyright holder to the use or reliance upon this drawing.
7. Layout plans show proposed Maximum Turbine rotor diameter as per turbine drawing.
8. Final levels may vary depending on local ground conditions.



**Drawing Legend**

- Planning Application Boundary
- Proposed New Road
- Proposed Passing Bay
- Internal Electrical Cabling Trench
- River/Stream
- River/Stream 50m Buffer
- Cut
- Fill
- Works Area
- Assembly Areas
- Crane Pad Handstanding Area
- Turbine Foundation
- Proposed Max. Turbine Sweep Area

Ordnance Survey Ireland Licence No. AR0021822@Ordnance Survey Ireland/Government of Ireland

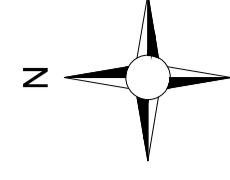

**Site Layout Plan  
Sheet 8 of 14**

DRAWING TITLE:

PROJECT TITLE:  
**Glenard Wind Farm, Co. Donegal**

DRAWING BY:  
**Joseph O'Brien**

CHECKED BY:  
**Eoin McCarthy**

PROJECT No.:  
**190114 - 17**

DRAWING No.:

SCALE:  
**1:2,500 @ A1**


DATE:  
**02.02.2022**

OS SHEET No.:  
0086, 0087, 0088, 0106, 0107, 0108, 0109, 0126, 0128, 0129, 0130, 0146, 0148, 0150, 0151



**MKO**  
Planning and  
Environmental  
Consultants  
Tuam Road, Galway  
Ireland, H91 VW84  
+353 (0) 91 735611  
email: info@www.mkoireland.ie  
Website: www.mkoireland.ie



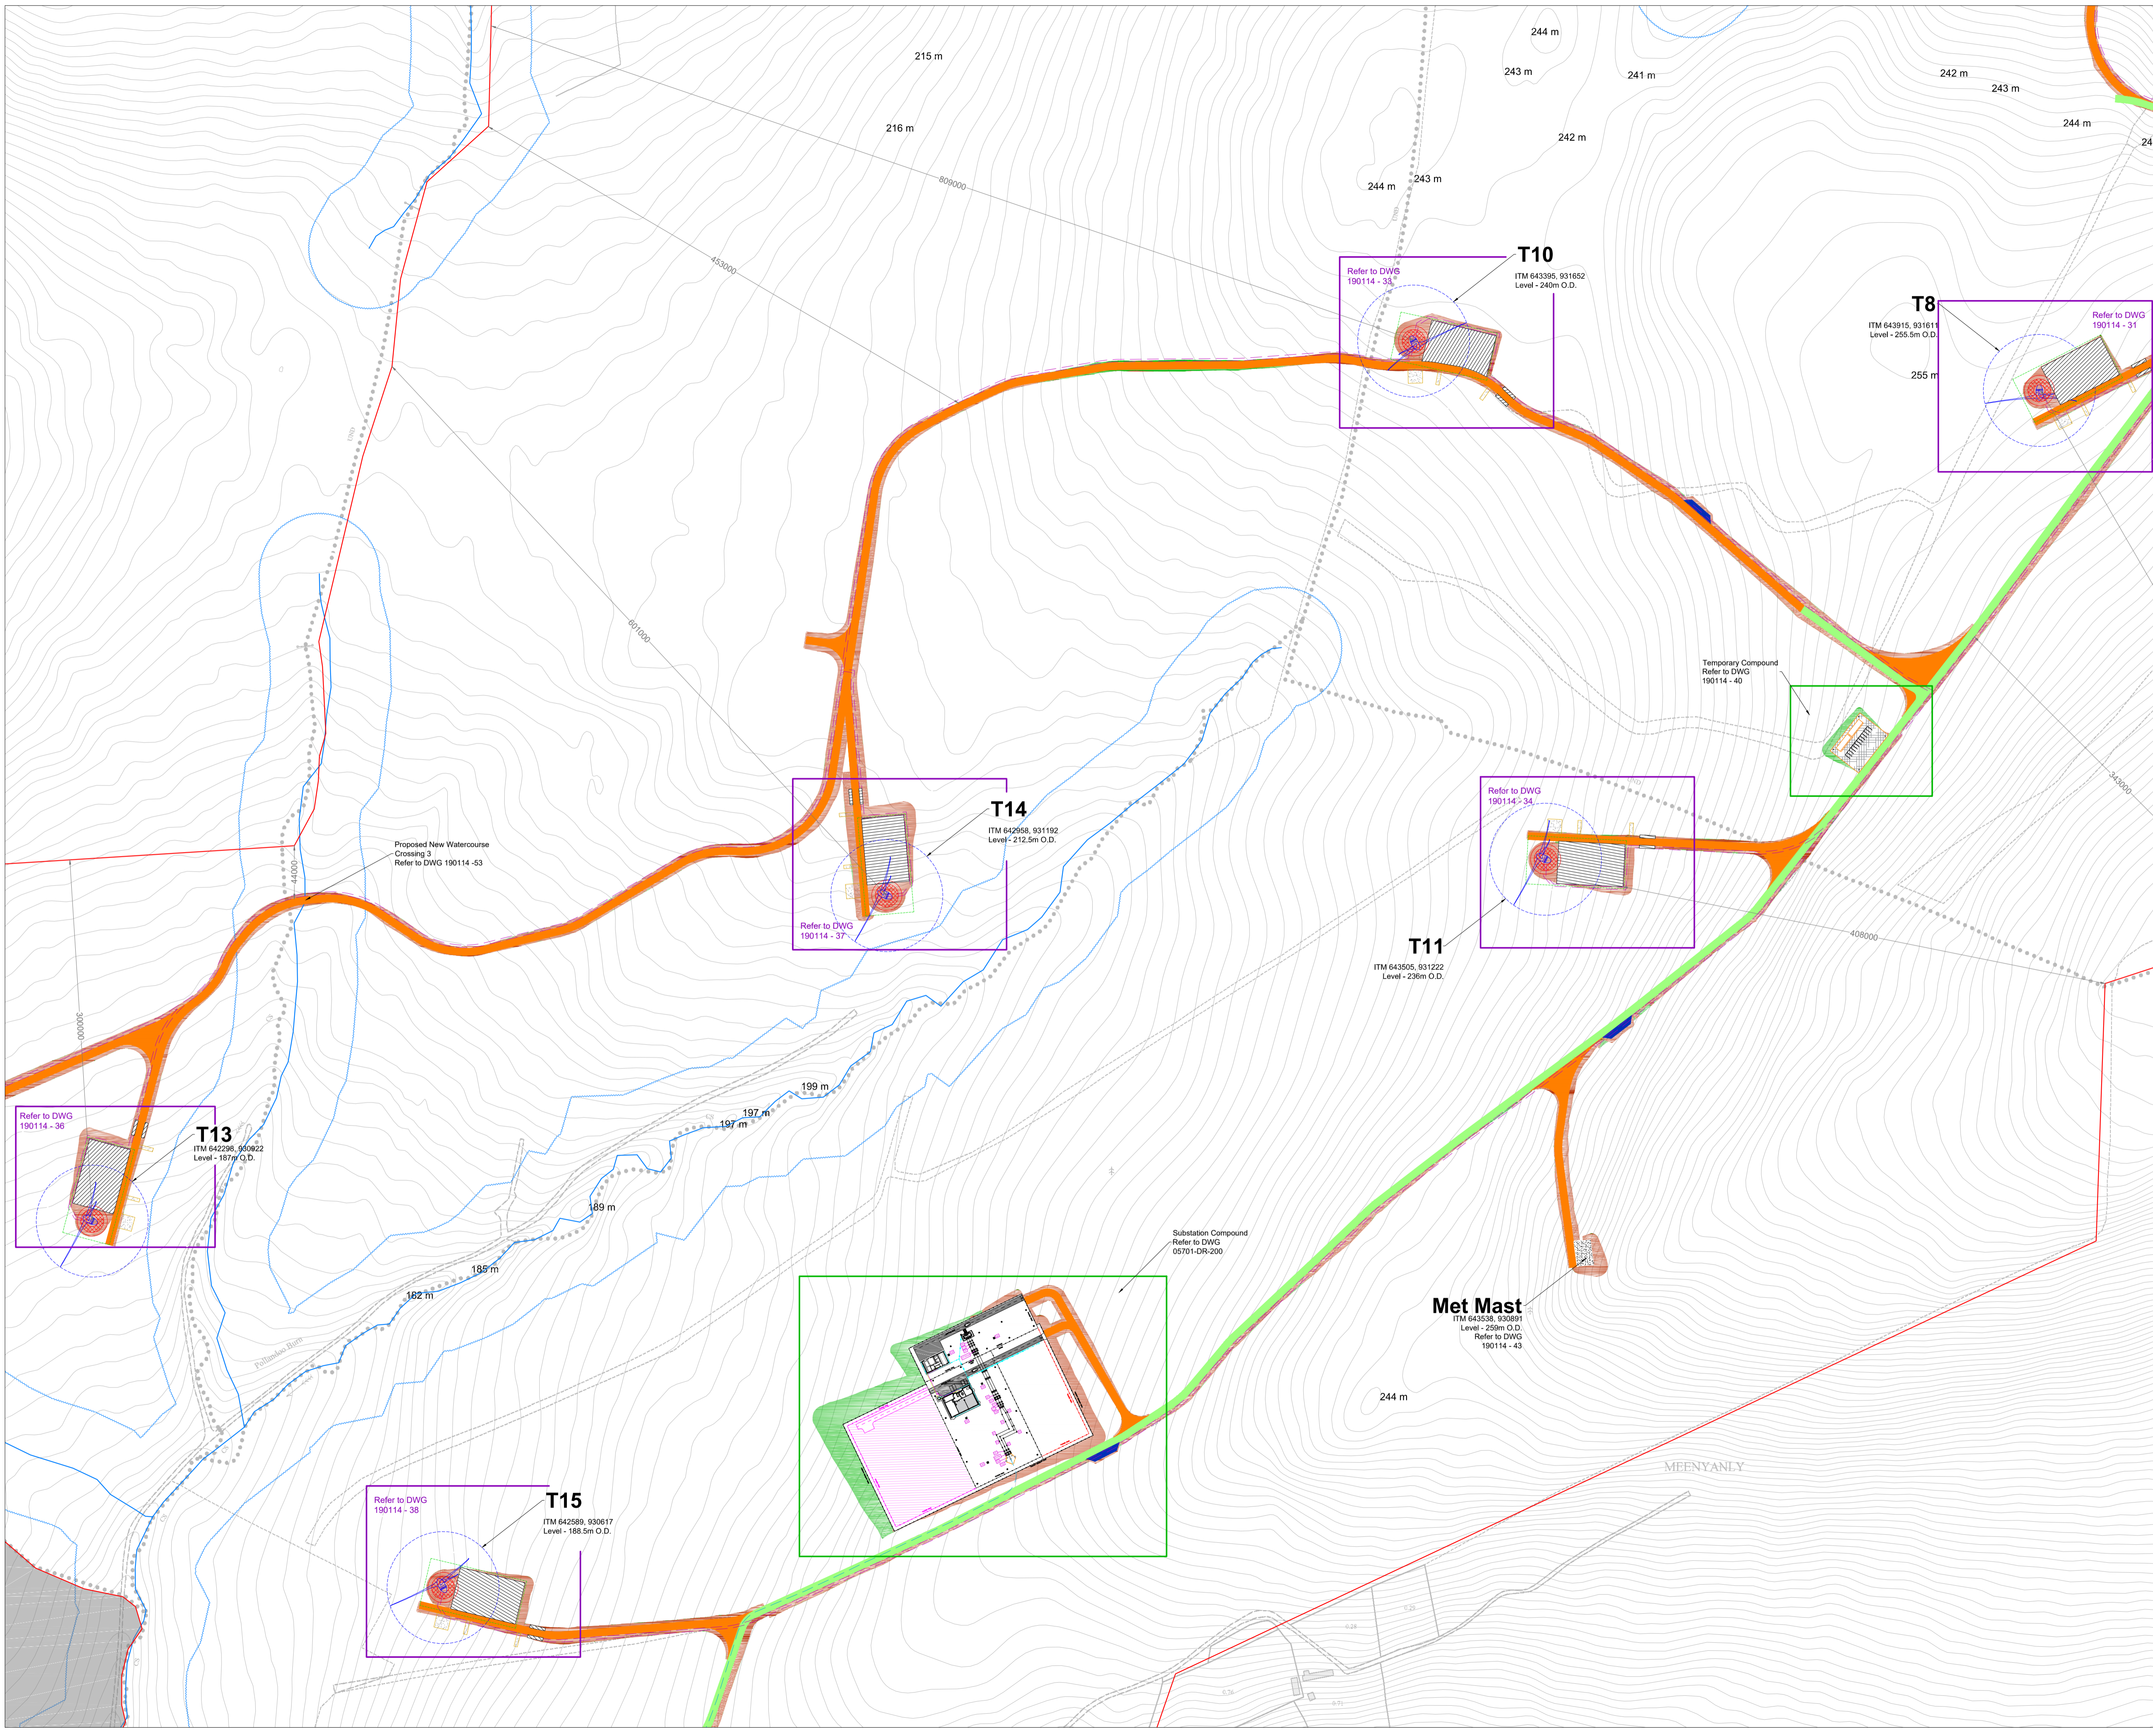

**Project Design Drawing Notes**

1. Drawings issued are for planning application purposes only.
2. Drawings not to be used for construction/contract conditions.
3. Copyright, all rights reserved. No part herewith may be copied or reproduced partially or wholly in any form whatsoever without the prior notice of the copyright owner McCarthy Keville O'Sullivan Ltd.
4. Do not scale off this drawing. Figured metric dimensions only should be taken off this drawing.
5. All contractors, whether main or sub-contractors, must visit the site and are responsible for taking and checking any and all dimensions and levels that relate to the works.
6. The use of or reliance upon this drawing shall be deemed to be acceptance of these conditions of use unless otherwise agreed in writing, such written agreement to be sought from and issued by the copyright holder to the use or reliance upon this drawing.
7. Layout plans shows proposed Maximum Turbine rotor diameter as per turbine drawing.
8. Final levels may vary depending on local ground conditions.

**Drawing Legend**

	Planning Application Boundary
	Existing Road to be Upgraded
	Proposed New Road
	Proposed Passing Bay
	Existing Road no Upgrade Proposed
	Internal Electrical Cabling Trench
	River/Stream
	River/Stream 50m Buffer
	Cut
	Fill
	Works Area
	Assembly Areas
	Crane Pad Hardstanding Area
	Turbine Foundation
	Proposed Max. Turbine Sweep Area
	Proposed Underground Grid Connection Cabling Route
	Area not part of Application

DRAWING TITLE:  
**Site Layout Plan  
Sheet 9 of 14**

PROJECT TITLE:  
**Glenard Wind Farm, Co. Donegal**


DRAWING BY: <b>Joseph O'Brien</b>	CHECKED BY: <b>Eoin McCarthy</b>
PROJECT No.: <b>190114</b>	DRAWING No.: <b>190114 - 12</b>
SCALE: <b>1:2,500 @ A1</b>	DATE: <b>02.02.2022</b>

OS SHEET No.:  
9085, 0096, 0087, 0088, 0106, 0107, 0108, 0109, 0127, 0128, 0129, 0130, 0148, 0149, 0150, 0151

**MKO**  
Planning and Environmental Consultants  
Tuam Road, Galway  
Ireland, H91 VW84  
+353 (0) 91 735611  
email: info@www.mkoireland.ie  
Website: www.mkoireland.ie


Ordnance Survey Ireland Licence No. AR0021822 © Ordnance Survey Ireland/Government of Ireland



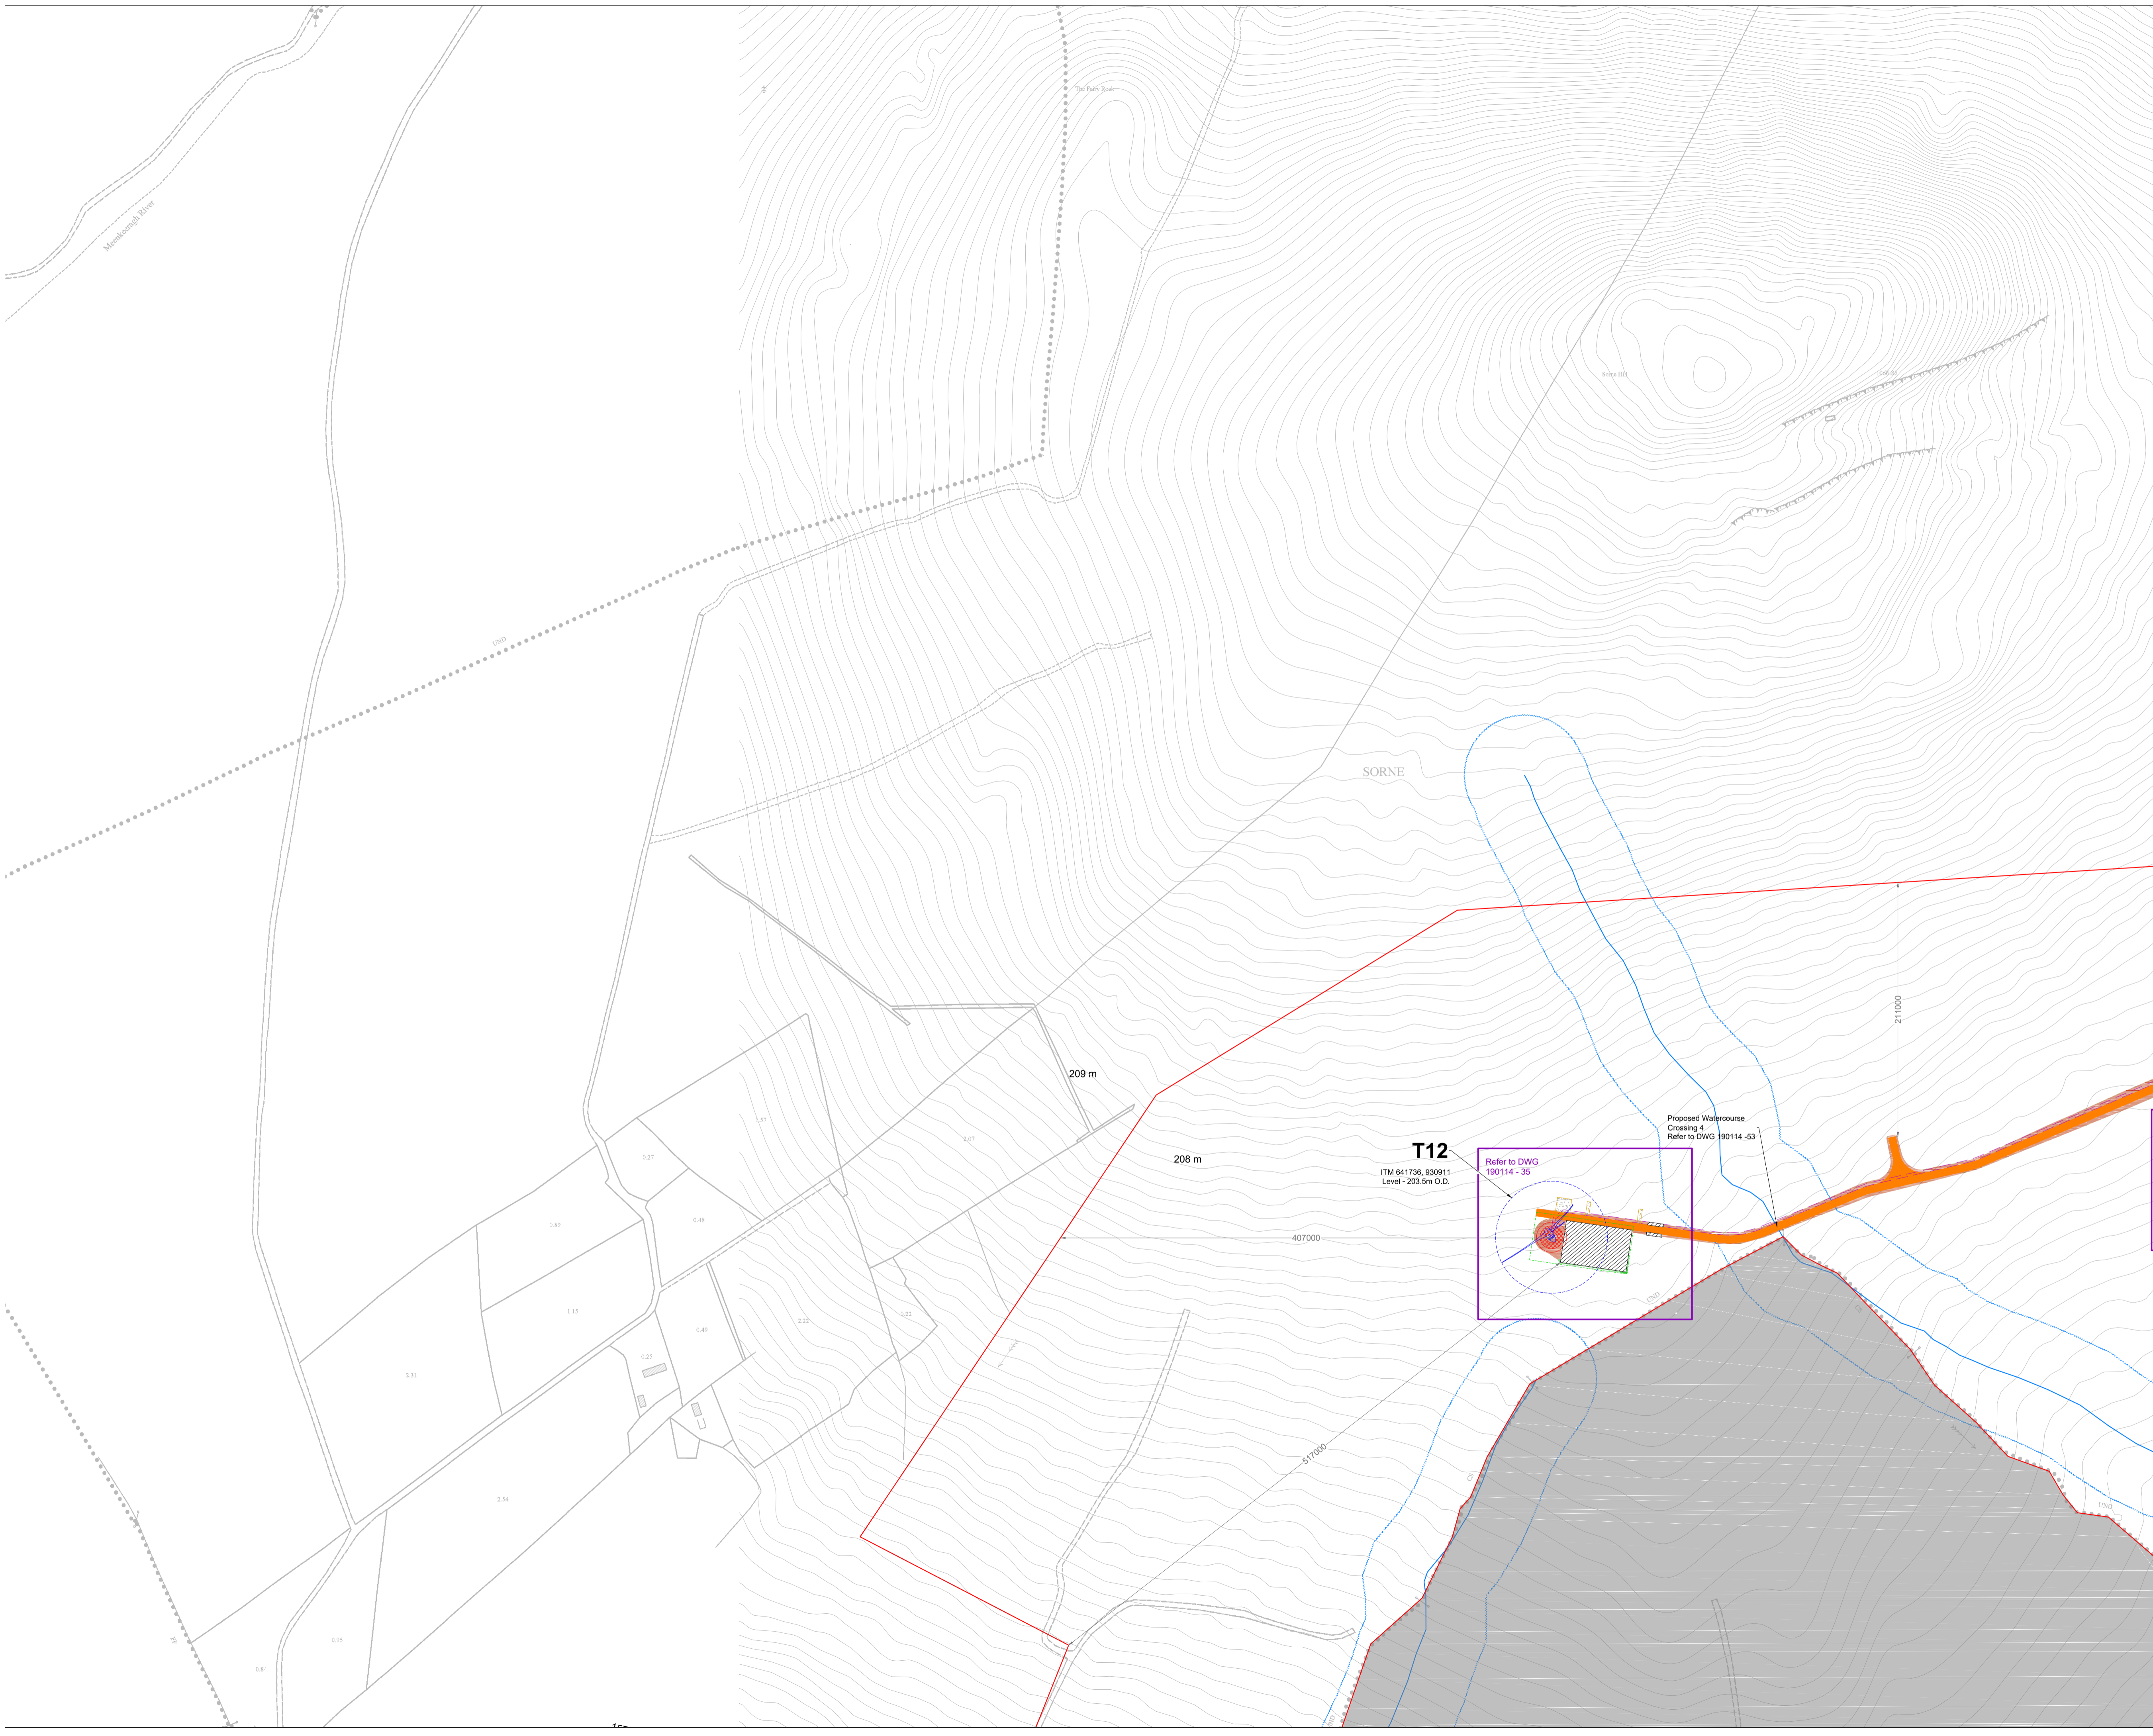

- Project Design Drawing Notes**
1. Drawings issued are for planning application purposes only.
  2. Drawings not to be used for construction/contract conditions.
  3. Copyright, all rights reserved. No part herewith may be copied or reproduced partially or wholly in any form whatsoever without the prior notice of the copyright owner McCarthy Keville O'Sullivan Ltd.
  4. Do not scale off this drawing. Figured metric dimensions only should be taken off this drawing.
  5. All contractors, whether main or sub-contractors, must visit the site and are responsible for taking and checking any and all dimensions and levels that relate to the works.
  6. The use of or reliance upon this drawing shall be deemed to be acceptance of these conditions of use unless otherwise agreed in writing, such written agreement to be sought from and issued by the copyright holder to the use or reliance upon this drawing.
  7. Layout plans shows proposed Maximum Turbine rotor diameter as per turbine drawing.
  8. Final levels may vary depending on local ground conditions.

- Drawing Legend**
- Planning Application Boundary
  - Proposed New Road
  - Internal Electrical Cabling Trench
  - River/Stream
  - River/Stream 50m Buffer
  - Cut
  - Fill
  - Works Area
  - Assembly Areas
  - Crane Pad Hardstanding Area
  - Turbine Foundation
  - Proposed Max. Turbine Sweep Area
  - Area not part of Application

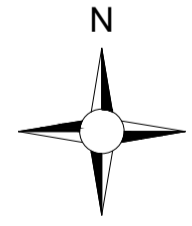

**Site Layout Plan  
Sheet 10 of 14**

PROJECT TITLE:  
**Glenard Wind Farm, Co. Donegal**

DRAWING BY: **Joseph O'Brien**      CHECKED BY: **Eoin McCarthy**


PROJECT No.: **190114**      DRAWING No.: **190114 - 19**

SCALE: **1:2,500 @ A1**      DATE: **02.02.2022**

OS SHEET No.: 9085, 0096, 0087, 0088, 0106, 0107, 0108, 0109, 0127, 0128, 0129, 0130, 0148, 0149, 0150, 0151


Ordnance Survey Ireland Licence No. AR0021822 © Ordnance Survey Ireland/Government of Ireland



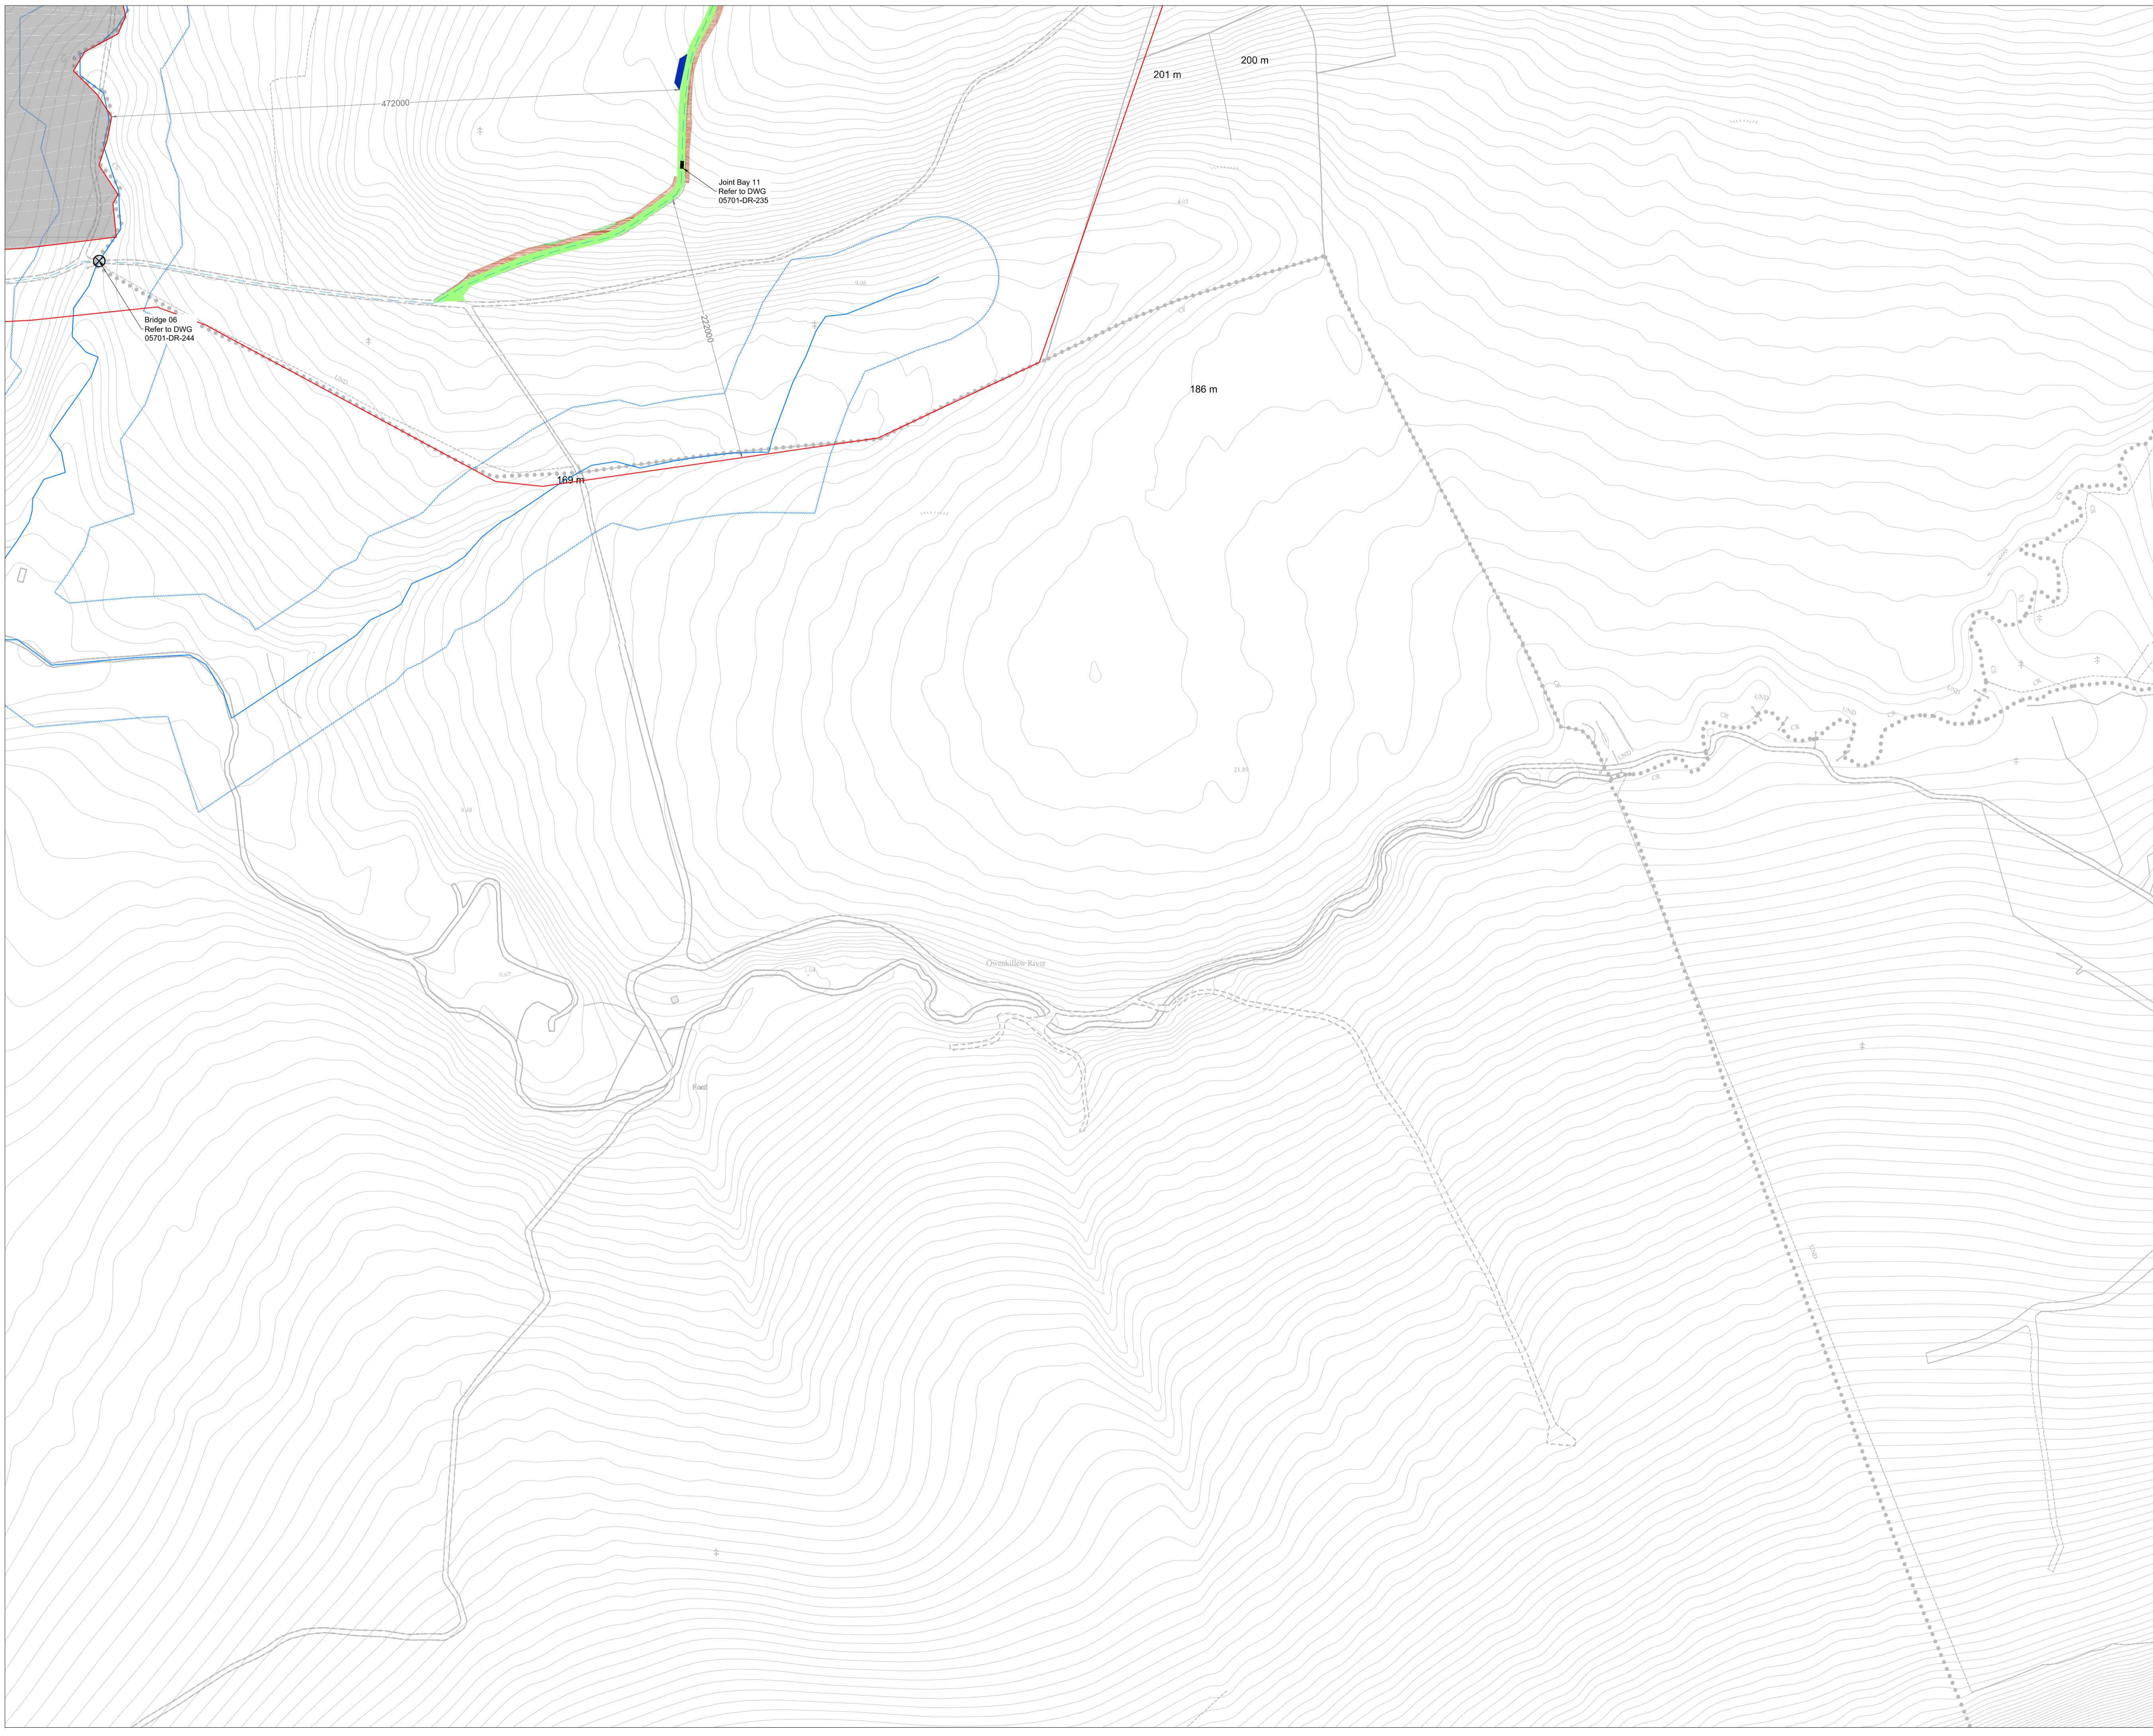

- Project Design Drawing Notes**
1. Drawings issued are for planning application purposes only.
  2. Drawings not to be used for construction/contract conditions.
  3. Copyright, all rights reserved. No part herewith may be copied or reproduced partially or wholly in any form whatsoever without the prior notice of the copyright owner McCarthy Keville O'Sullivan Ltd.
  4. Do not scale off this drawing. Figured metric dimensions only should be taken off this drawing.
  5. All contractors, whether main or sub-contractors, must visit the site and are responsible for taking and checking any and all dimensions and levels that relate to the works.
  6. The use of or reliance upon this drawing shall be deemed to be acceptance of these conditions of use unless otherwise agreed in writing, such written agreement to be sought from and issued by the copyright holder to the use or reliance upon this drawing.
  7. Layout plans shows proposed Maximum Turbine rotor diameter as per turbine drawing.
  8. Final levels may vary depending on local ground conditions.

- Drawing Legend**
- Planning Application Boundary
  - Existing Road to be Upgraded
  - Proposed Passing Bay
  - River/Stream
  - River/Stream 50m Buffer
  - Cut
  - Fill
  - Proposed Underground Grid Connection Cabling Route
  - Area not part of Application

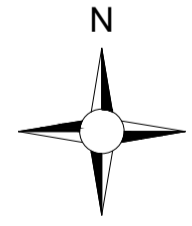

DRAWING TITLE:  
**Site Layout Plan  
 Sheet 11 of 14**

PROJECT TITLE:  
**Glenard Wind Farm, Co. Donegal**


DRAWING BY: <b>Joseph O'Brien</b>	CHECKED BY: <b>Eoin McCarthy</b>
PROJECT No.: <b>190114</b>	DRAWING No.: <b>190114 - 20</b>
SCALE: <b>1:2,500 @ A1</b>	DATE: <b>02.02.2022</b>

OS SHEET No.:  
 0085, 0096, 0087, 0088, 0106, 0107, 0108, 0109, 0127, 0128, 0129, 0130, 0148, 0149, 0150, 0151

**MKO**  
 Planning and  
 Environmental  
 Consultants  
 Tuam Road, Galway  
 Ireland, H91 VW84  
 +353 (0) 91 735611  
 email: info@www.mkoireland.ie  
 Website: www.mkoireland.ie


Ordnance Survey Ireland Licence No. AR0021822 © Ordnance Survey Ireland/Government of Ireland



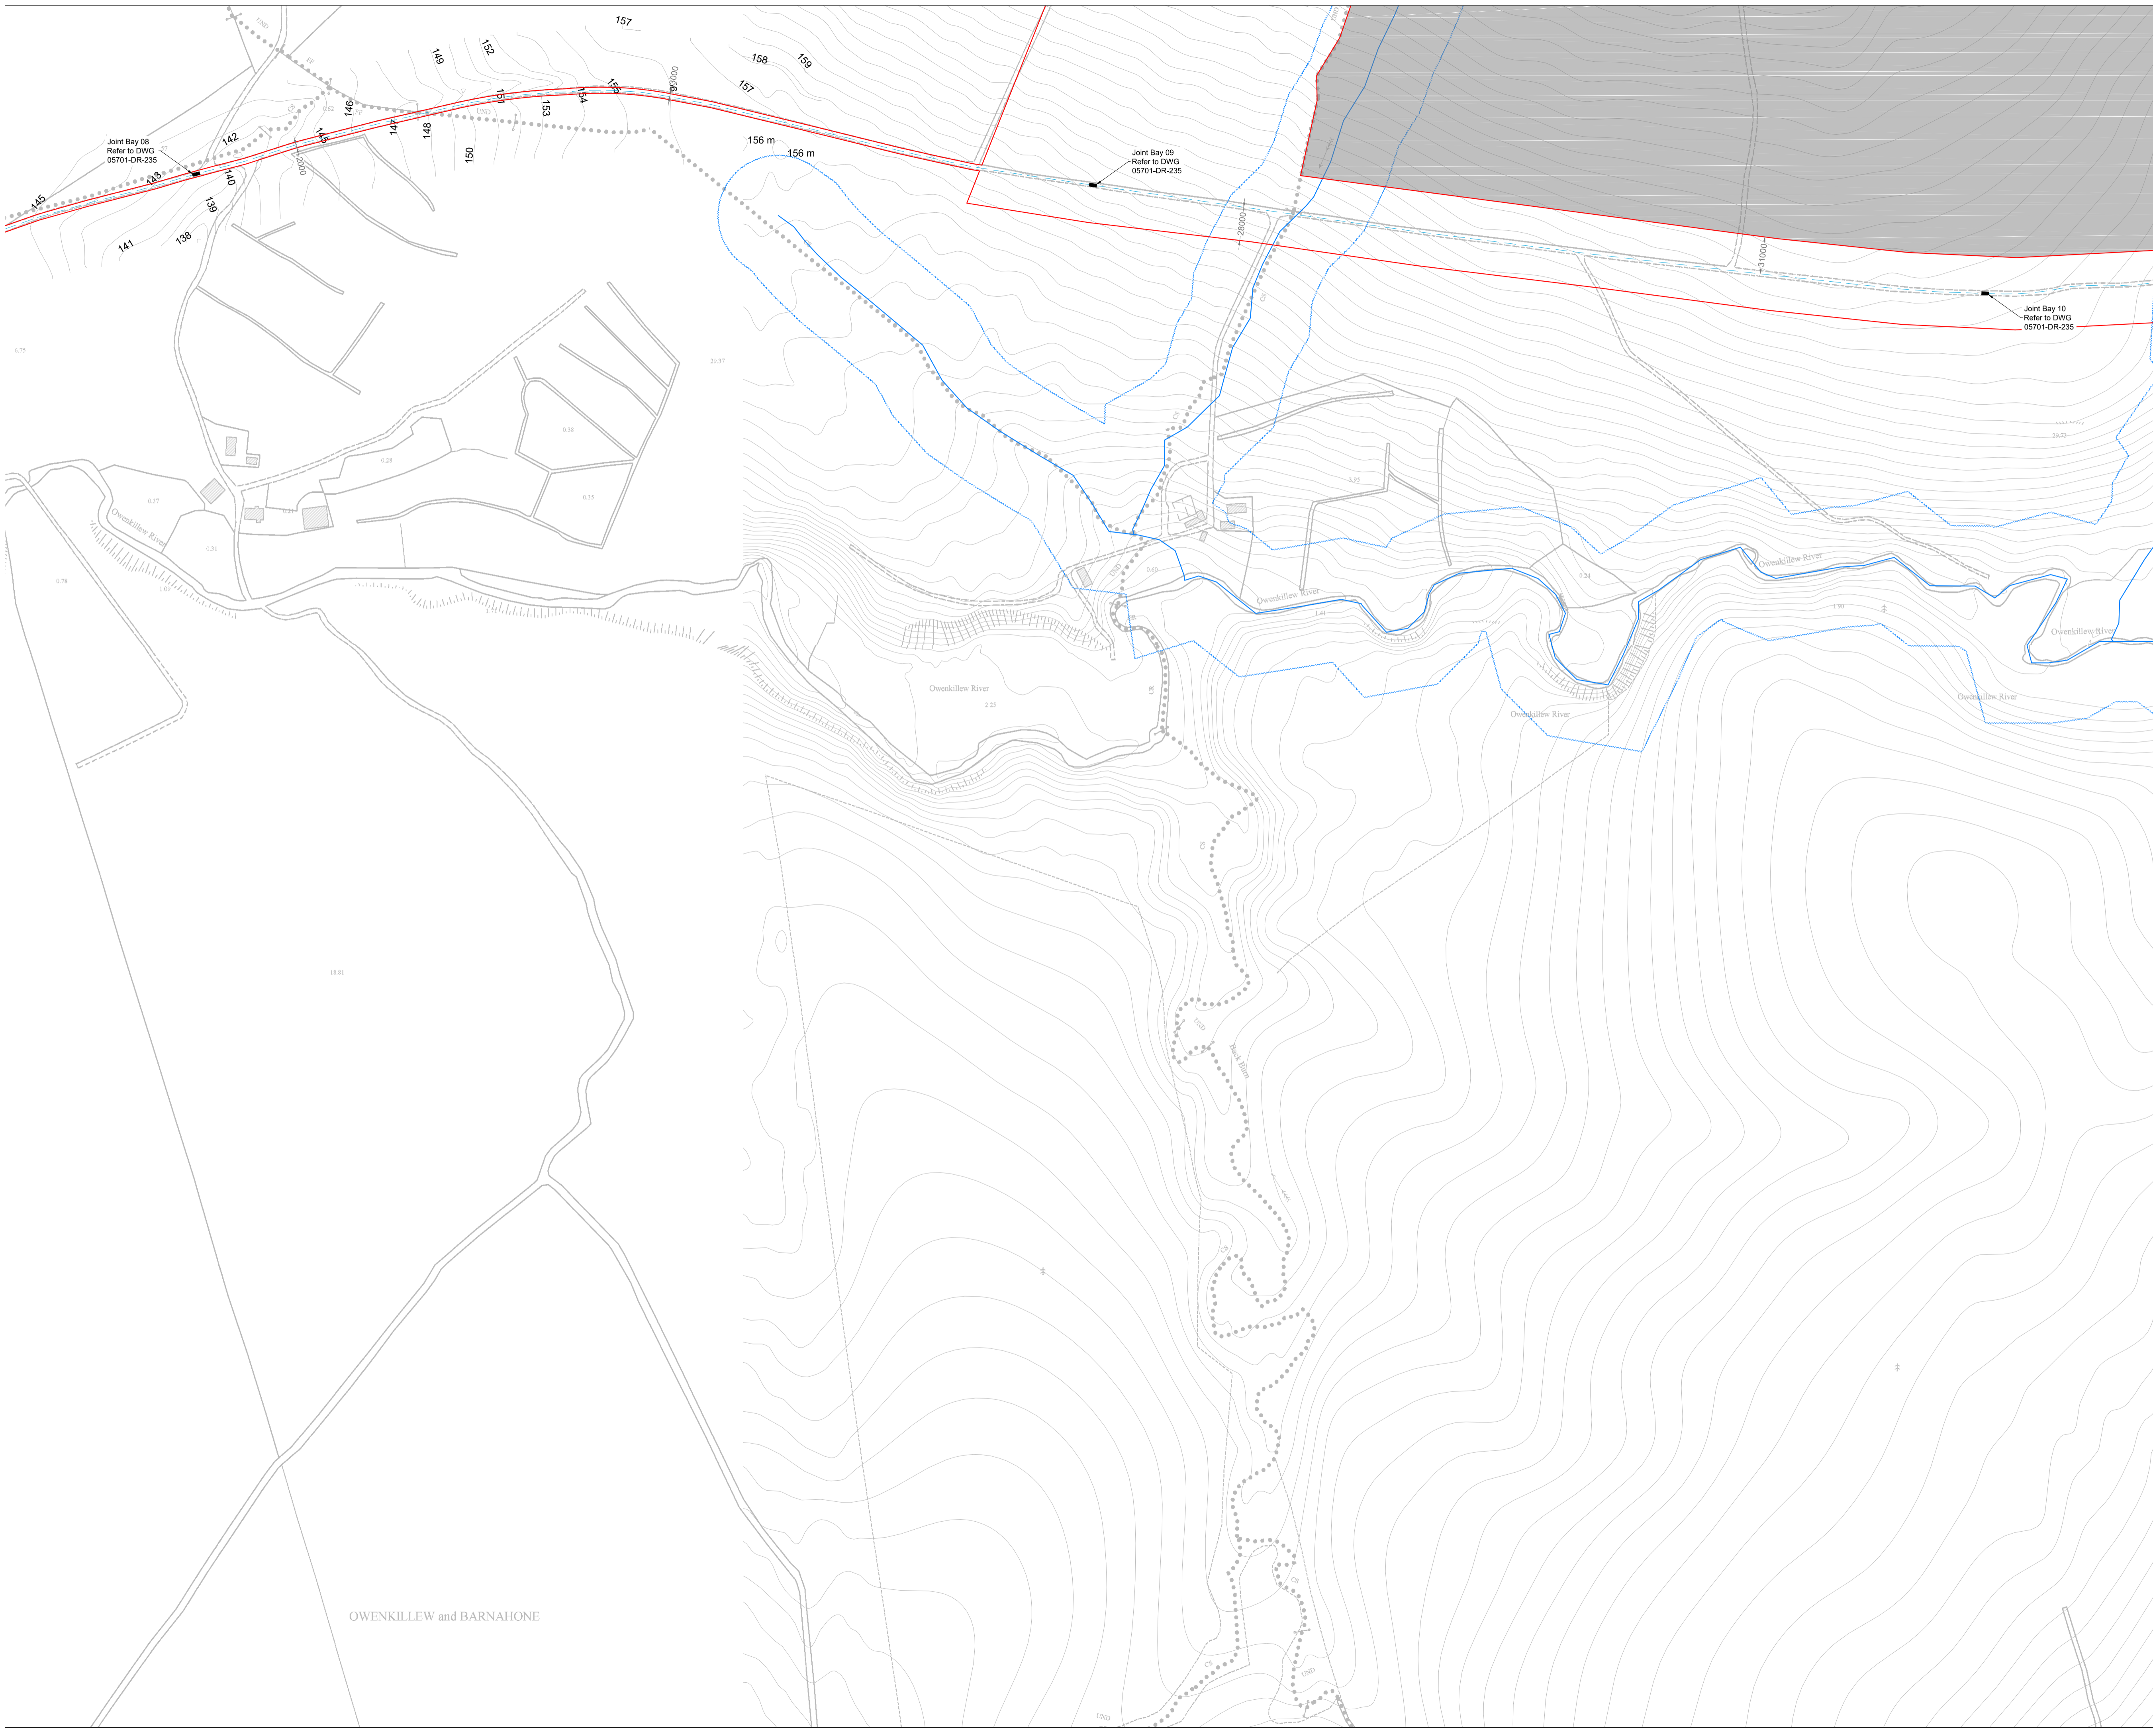

- Project Design Drawing Notes**
1. Drawings issued are for planning application purposes only.
  2. Drawings not to be used for construction/contract conditions.
  3. Copyright, all rights reserved. No part herewith may be copied or reproduced partially or wholly in any form whatsoever without the prior notice of the copyright owner McCarthy Keville O'Sullivan Ltd.
  4. Do not scale off this drawing. Figured metric dimensions only should be taken off this drawing.
  5. All contractors, whether main or sub-contractors, must visit the site and are responsible for taking and checking any and all dimensions and levels that relate to the works.
  6. The use of or reliance upon this drawing shall be deemed to be acceptance of these conditions of use unless otherwise agreed in writing, such written agreement to be sought from and issued by the copyright holder to the use or reliance upon this drawing.
  7. Layout plans shows proposed Maximum Turbine rotor diameter as per turbine drawing.
  8. Final levels may vary depending on local ground conditions.

- Drawing Legend**
- Planning Application Boundary
  - River/Stream
  - River/Stream 50m Buffer
  - Proposed Underground Grid Connection Cabling Route
  - Area not part of Application

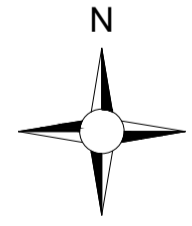

DRAWING TITLE:  
**Site Layout Plan  
 Sheet 12 of 14**

PROJECT TITLE:  
**Glenard Wind Farm, Co. Donegal**

DRAWING BY: <b>Joseph O'Brien</b>	CHECKED BY: <b>Eoin McCarthy</b>
PROJECT No.: <b>190114</b>	DRAWING No.: <b>190114 - 21</b>
SCALE: <b>1:2,500 @ A1</b>	DATE: <b>02.02.2022</b>

OS SHEET No.:  
 0085, 0086, 0087, 0088, 0106, 0107, 0108, 0109, 0127, 0128, 0129, 0130, 0148, 0149, 0150, 0151

**MKO**  
 Planning and  
 Environmental  
 Consultants  
 Tuam Road, Galway  
 Ireland, H91 VW84  
 +353 (0) 91 735611  
 email: info@www.mkoireland.ie  
 Website: www.mkoireland.ie

Ordnance Survey Ireland Licence No. AR0021822 © Ordnance Survey Ireland/Government of Ireland






- Project Design Drawing Notes**
1. Drawings issued are for planning application purposes only.
  2. Drawings not to be used for construction/contract conditions.
  3. Copyright, all rights reserved. No part herewith may be copied or reproduced partially or wholly in any form whatsoever without the prior notice of the copyright owner McCarthy Keville O'Sullivan Ltd.
  4. Do not scale off this drawing. Figured metric dimensions only should be taken off this drawing.
  5. All contractors, whether main or sub-contractors, must visit the site and are responsible for taking and checking any and all dimensions and levels that relate to the works.
  6. The use of or reliance upon this drawing shall be deemed to be acceptance of these conditions of use unless otherwise agreed in writing, such written agreement to be sought from and issued by the copyright holder to the use or reliance upon this drawing.
  7. Layout plans shows proposed Maximum Turbine rotor diameter as per turbine drawing.
  8. Final levels may vary depending on local ground conditions.

- Drawing Legend**
- Planning Application Boundary
  - - - Proposed Underground Grid Connection Cabling Route

TULLYDUSH UPPER

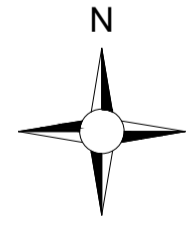

Ordnance Survey Ireland Licence No. AR0021822 © Ordnance Survey Ireland/Government of Ireland

<b>DRAWING TITLE:</b> <b>Site Layout Plan Sheet 13 of 14</b>	
<b>PROJECT TITLE:</b> <b>Glenard Wind Farm, Co. Donegal</b>	
<b>DRAWING BY:</b> <b>Joseph O'Brien</b>	<b>CHECKED BY:</b> <b>Eoin McCarthy</b>
<b>PROJECT No.:</b> <b>190114</b>	<b>DRAWING No.:</b> <b>190114 - 22</b>
<b>SCALE:</b> <b>1:2,500 @ A1</b>	<b>DATE:</b> <b>02.02.2022</b>
<small>OS SHEET No.: 0085, 0096, 0087, 0088, 0106, 0107, 0108, 0109, 0127, 0128, 0129, 0130, 0148, 0149, 0150, 0151</small>	

**MKO**  
 Planning and  
 Environmental  
 Consultants  
 Tuam Road, Galway  
 Ireland, H91 VW84  
 +353 (0) 91 735611  
 email: info@www.mkofireland.ie  
 Website: www.mkofireland.ie






Cable & Join Bay not part of this planning application. It is acknowledged that a separate planning application will be required should planning permission be granted for the application here under consideration

Existing UGC Cable Crossing Refer to DWG 05701-DR-228

Existing Trillick Substation

- Project Design Drawing Notes**
1. Drawings issued are for planning application purposes only.
  2. Drawings not to be used for construction/contract conditions.
  3. Copyright, all rights reserved. No part herewith may be copied or reproduced partially or wholly in any form whatsoever without the prior notice of the copyright owner McCarthy Keville O'Sullivan Ltd.
  4. Do not scale off this drawing. Figured metric dimensions only should be taken off this drawing.
  5. All contractors, whether main or sub-contractors, must visit the site and are responsible for taking and checking any and all dimensions and levels that relate to the works.
  6. The use of or reliance upon this drawing shall be deemed to be acceptance of these conditions of use unless otherwise agreed in writing, such written agreement to be sought from and issued by the copyright holder to the use or reliance upon this drawing.
  7. Layout plans shows proposed Maximum Turbine rotor diameter as per turbine drawing.
  8. Final levels may vary depending on local ground conditions.

- Drawing Legend**
- Planning Application Boundary
  - - - Proposed Underground Grid Connection Cabling Route

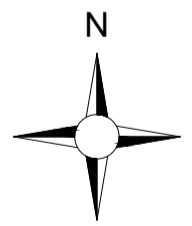

DRAWING TITLE:  
**Site Layout Plan  
 Sheet 14 of 14**

PROJECT TITLE:  
**Glendard Wind Farm, Co. Donegal**

DRAWING BY: <b>Joseph O'Brien</b>	CHECKED BY: <b>Eoin McCarthy</b>
PROJECT No.: <b>190114</b>	DRAWING No.: <b>190114 - 23</b>
SCALE: <b>1:2,500 @ A1</b>	DATE: <b>02.02.2022</b>

OS SHEET No.:  
 0085, 0086, 0087, 0088, 0106, 0107, 0108, 0109, 0127, 0128, 0129, 0130, 0148, 0149, 0150, 0151

**MKO**  
 Planning and Environmental Consultants  
 Tuam Road, Galway  
 Ireland, H91 VW84  
 +353 (0) 91 735611  
 email: info@www.mkofireland.ie  
 Website: www.mkofireland.ie

Ordnance Survey Ireland Licence No. AR0021822 © Ordnance Survey Ireland/Government of Ireland