




APPENDIX 9-4


DRAINAGE CONTROL ILLUSTRATION

Water Management at Proposed Access Roads


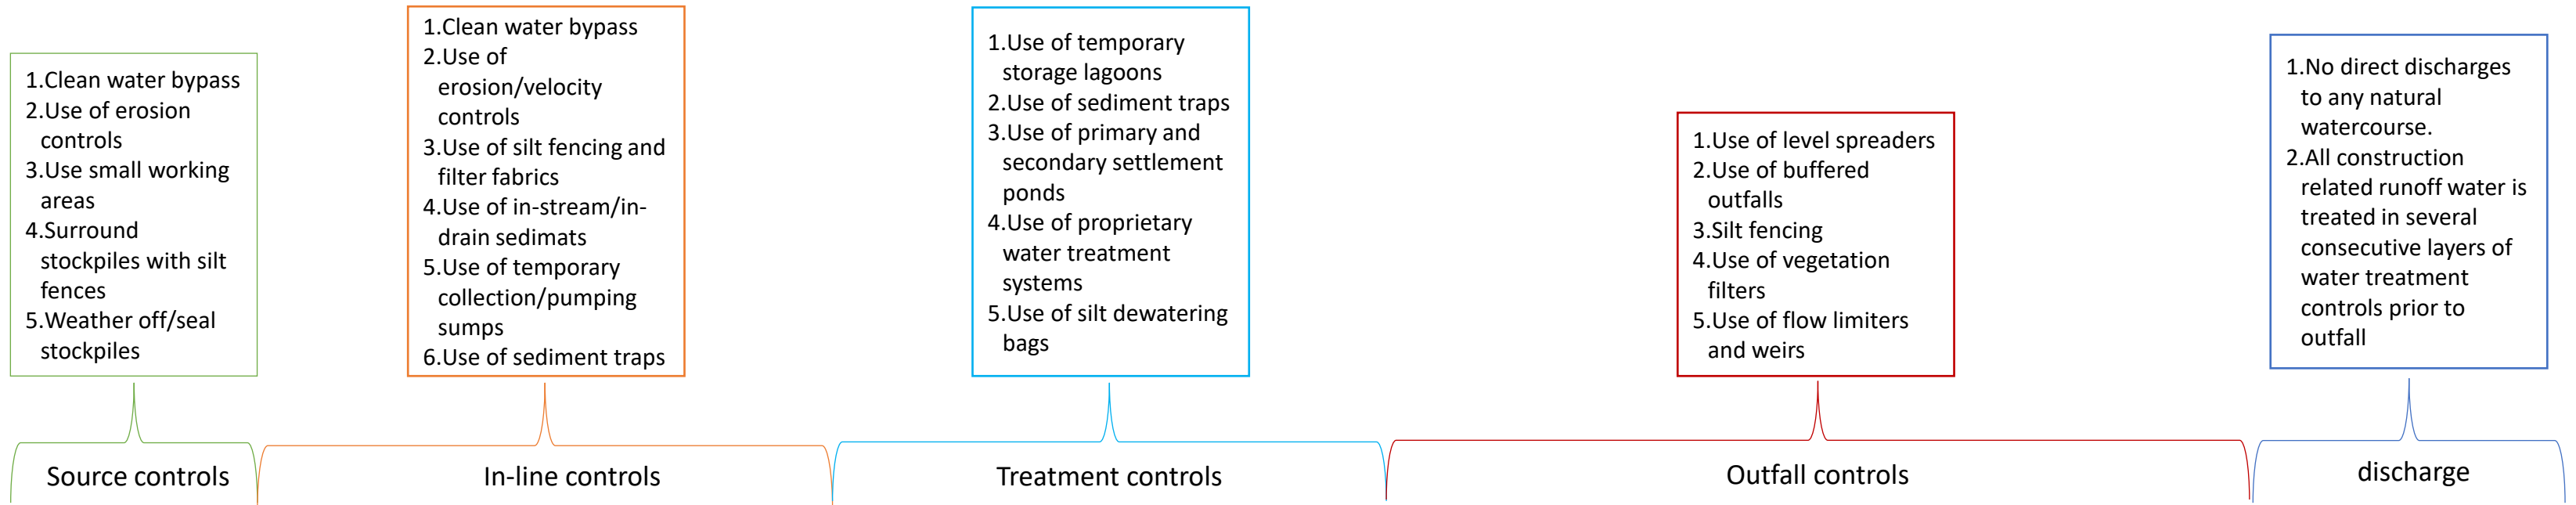


Clear Water By-Pass of development footprint


Recycle if necessary

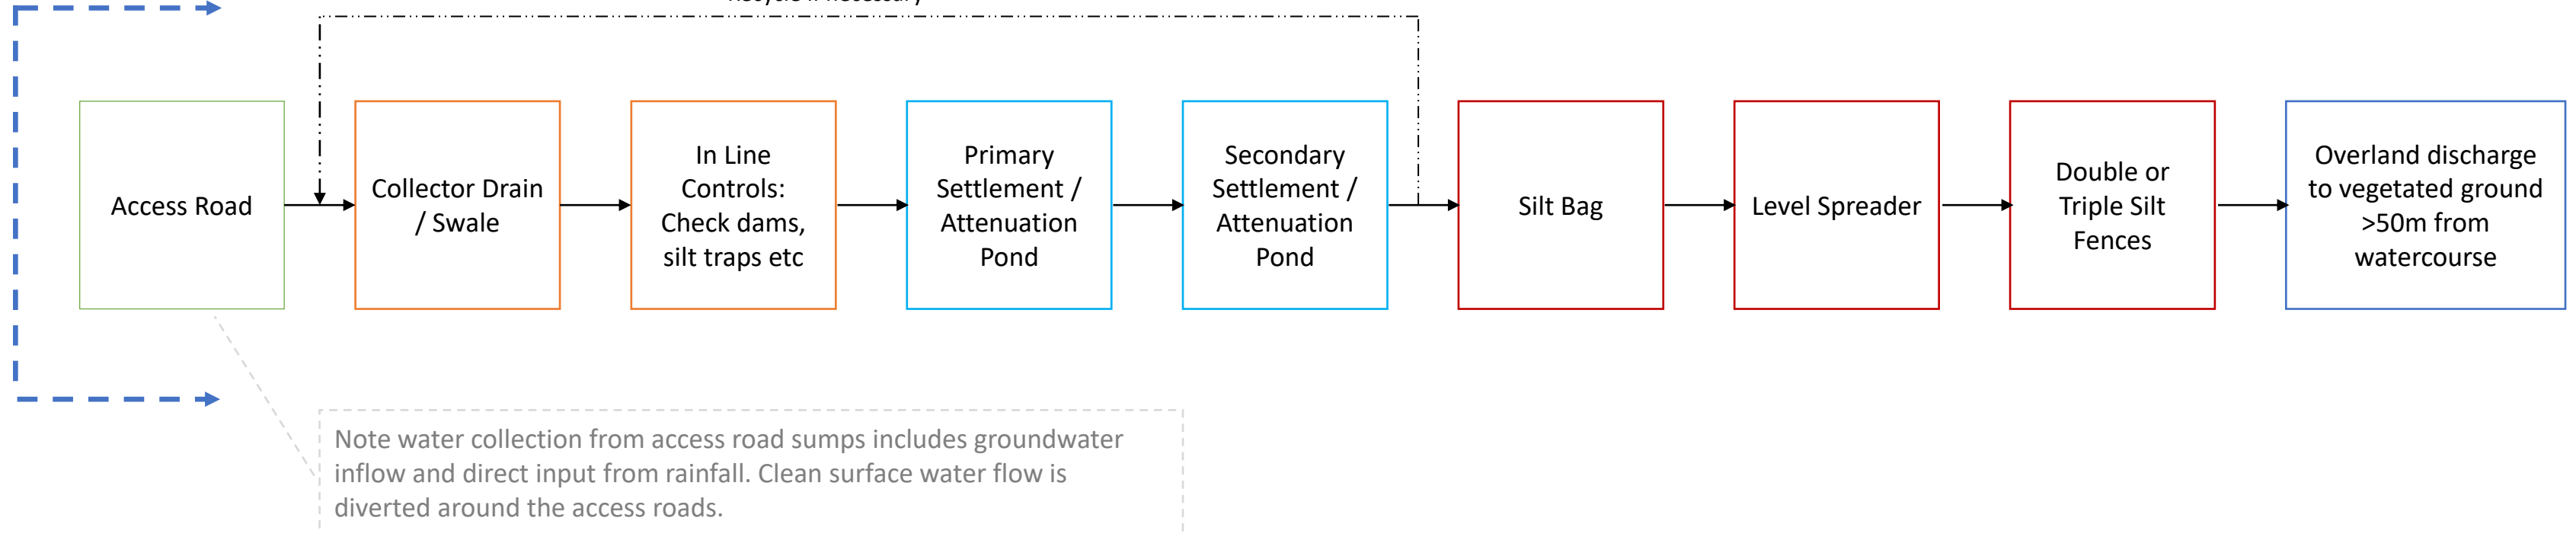

Water Management at Proposed Hardstand/Turbine Bases

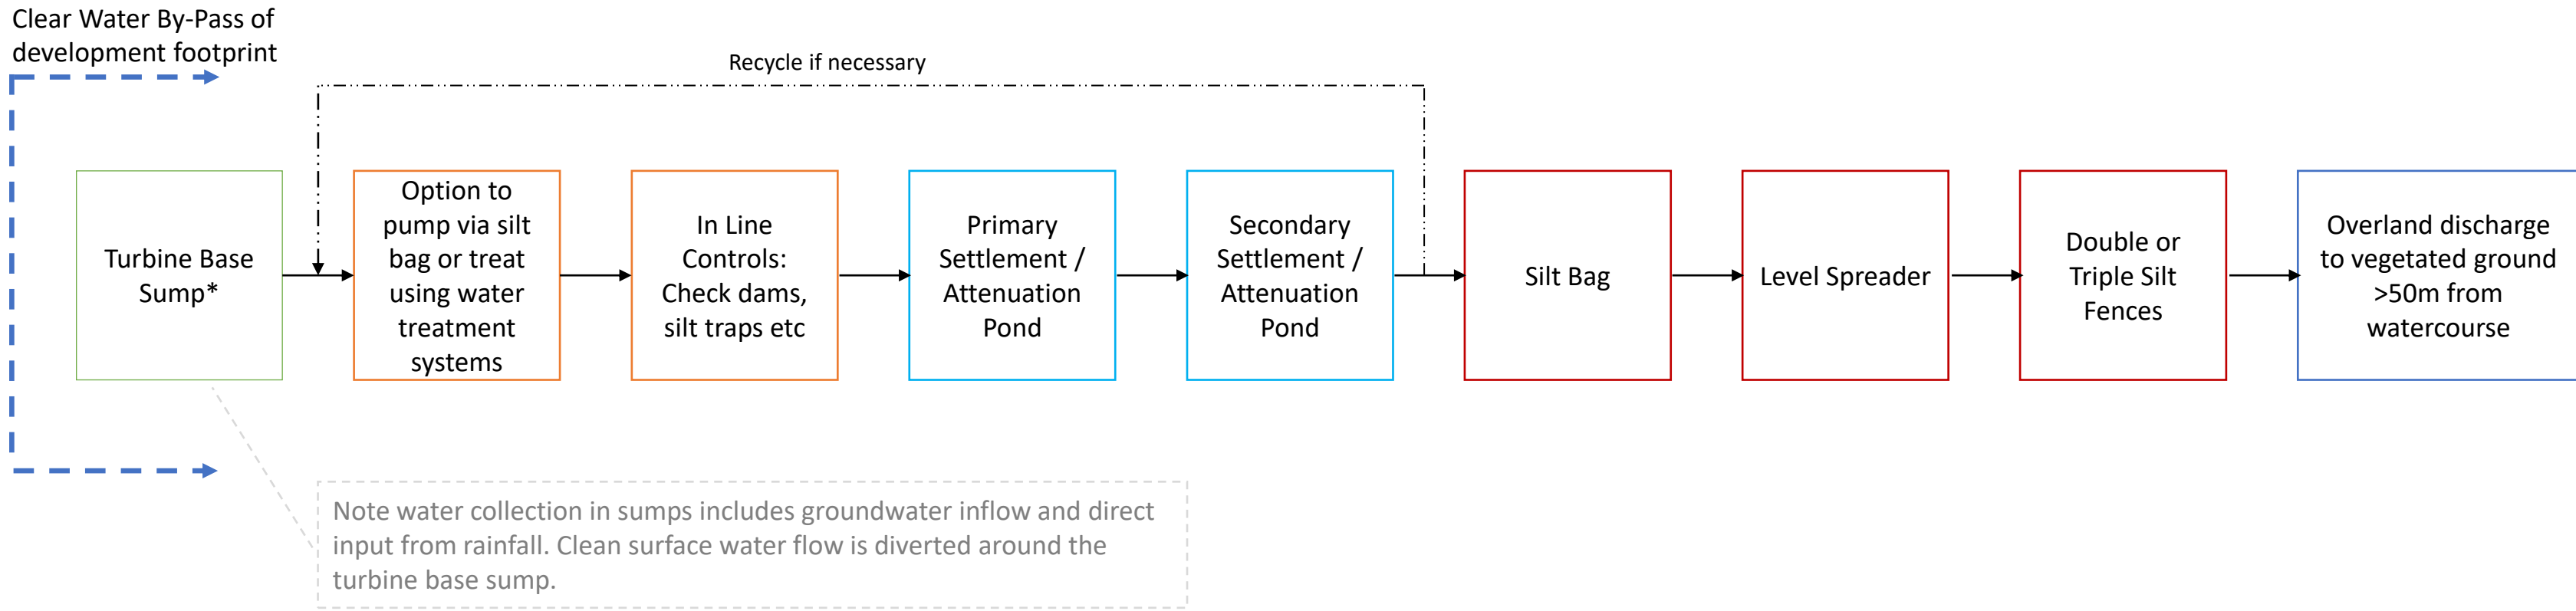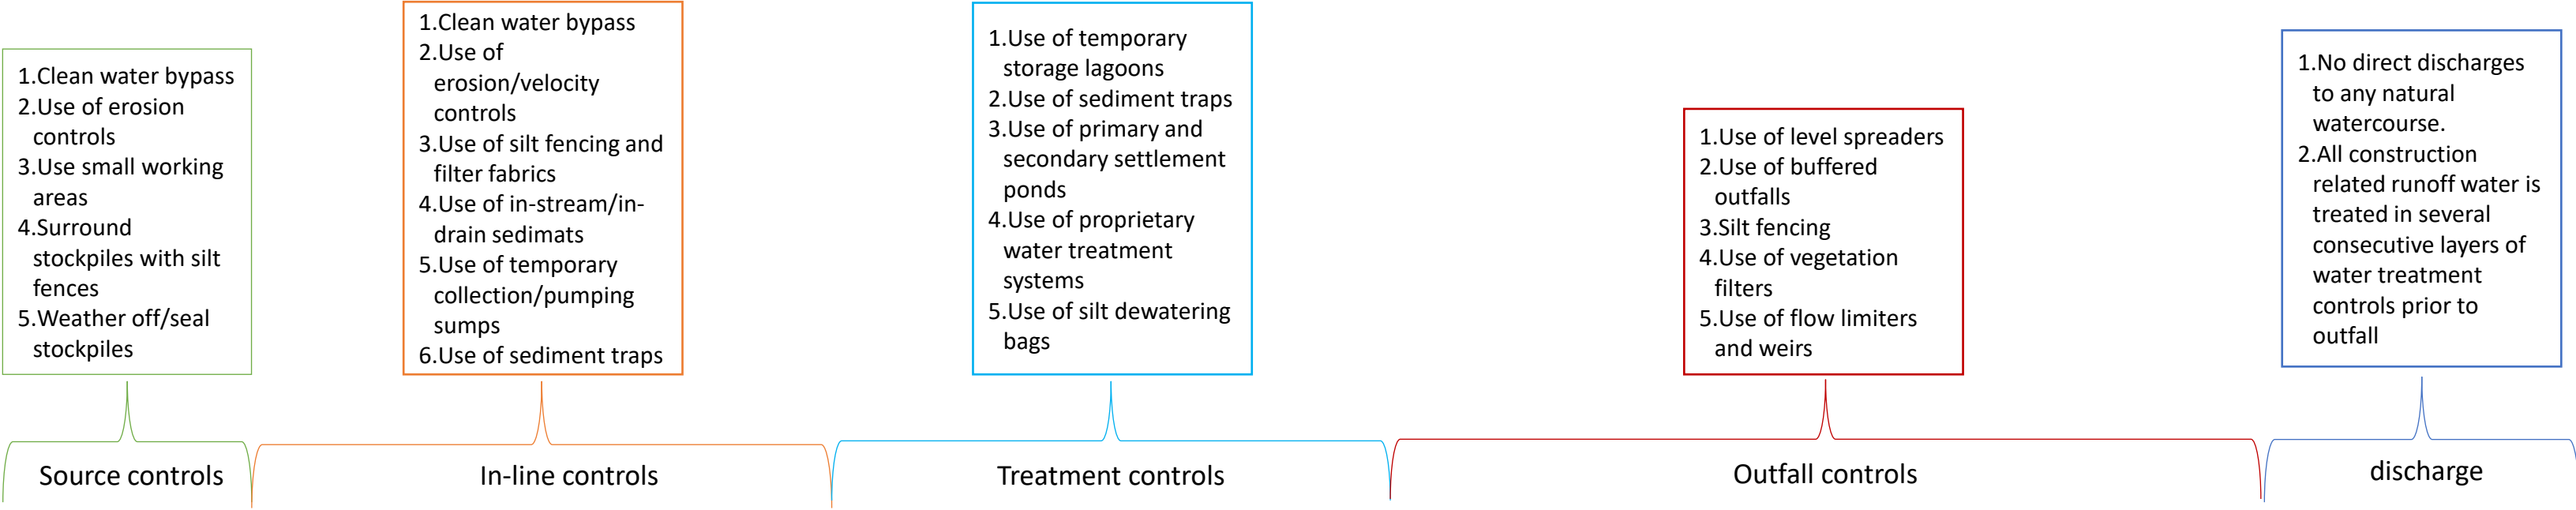


Water Management at Proposed Borrow Pits

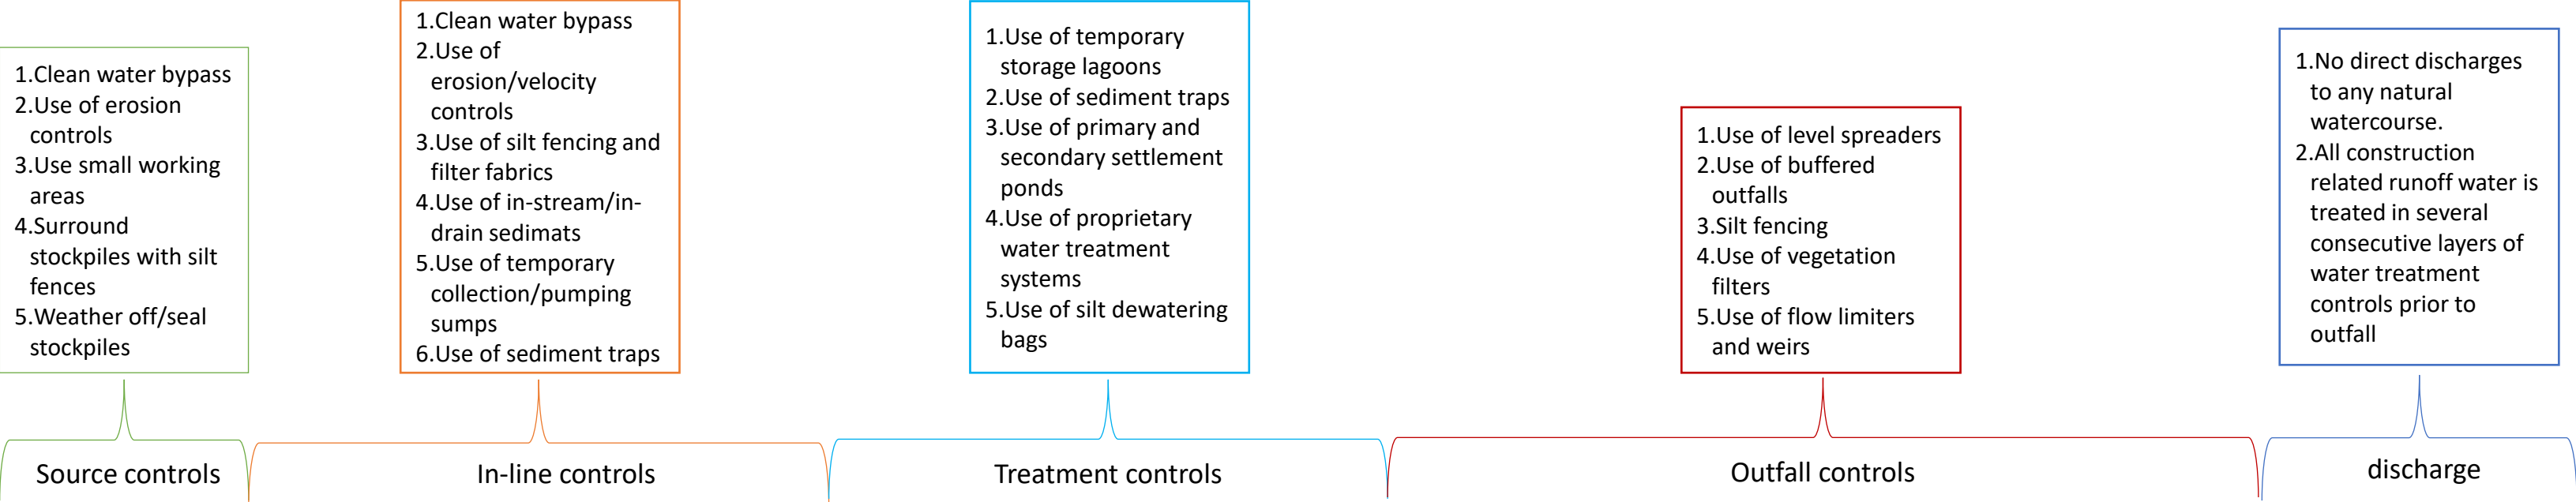

Clear Water By-Pass of development footprint

Recycle if necessary

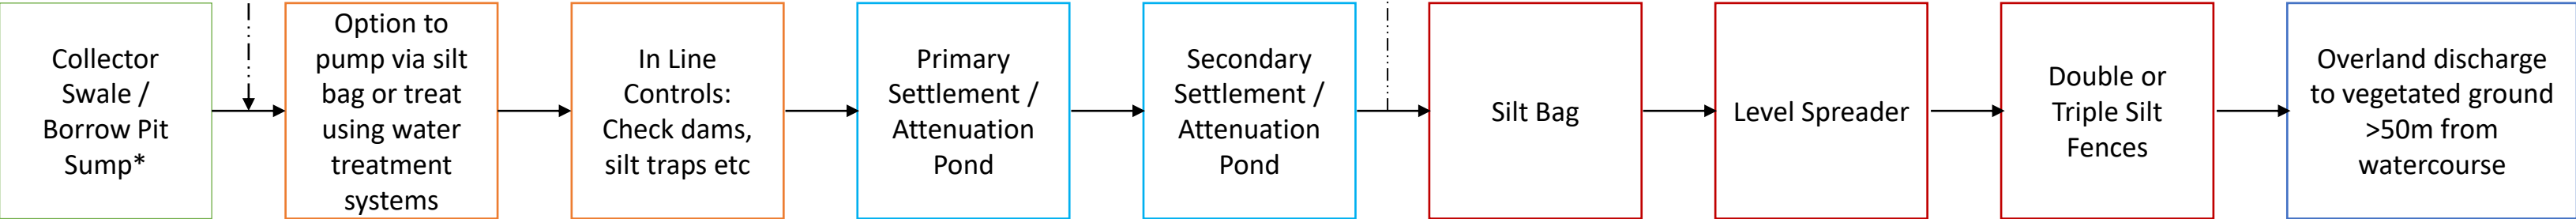

Note water collection in borrow pits includes groundwater inflow and direct input from rainfall. Clean surface water flow is diverted around borrow pits.