


Notes:
 Do not scale from this drawing. Use figured dimensions in all cases. Verify dimensions on site and report any discrepancies to the architects immediately. This drawing to be read in conjunction with the Architects Specification, Fire Certificate, DAC, other consultants issued drawings and reports. Contractor is responsible for:
 1. All dimensions, quantities and performance requirements to be confirmed on site
 2. All information that pertains solely to the fabrication processes or to the techniques of construction
 3. All coordination of the work of all trades
 4. Assuring consistency with the contract documents
 © This drawing is copyright and may only be reproduced with the architect's permission.

Drawing Notes:

HOUSE TYPE D

2 BED 4P TERRACED
 c.87.65 sq.m

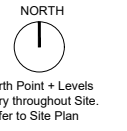

- ① Grey Concrete Roof Tiles
- ② Black fascia and Gutter
- ③ Selected Render Finish
- ④ Select Brick
- ⑤ Selected Double Glazed Windows
- ⑥ Metal Standing Seam Roof Finish

P03.01	14.05.21	MK	ISSUED FOR PLANNING
REV	DATE	DRN	DESCRIPTION

Reddy Architecture + Urbanism
 41 Dean Street,
 Kilkenny
 R95 P291

T: +353 (0)56 7762697
 W: www.reddyarchitecture.com
 E: kilkenny@reddyarchitecture.com

Client Details:
 Briargate Developments Newbridge Ltd.

Project Details:
 Strategic Housing Development
 Ballymany Newbridge

Drawing Title:
 House Type D
 2B4P

Job No: P20-071K	Date: 31/03/2021	Scale@A3: 1:100 / 1:200
---------------------	---------------------	----------------------------


Status:
FOR INFORMATION

Drawn By:
LB


Purpose:
PLANNING

Checked By:
MK


Drawing Number P20-071K-RAU-05-XX-DR-A-31100	Revision P03.01
---	--------------------

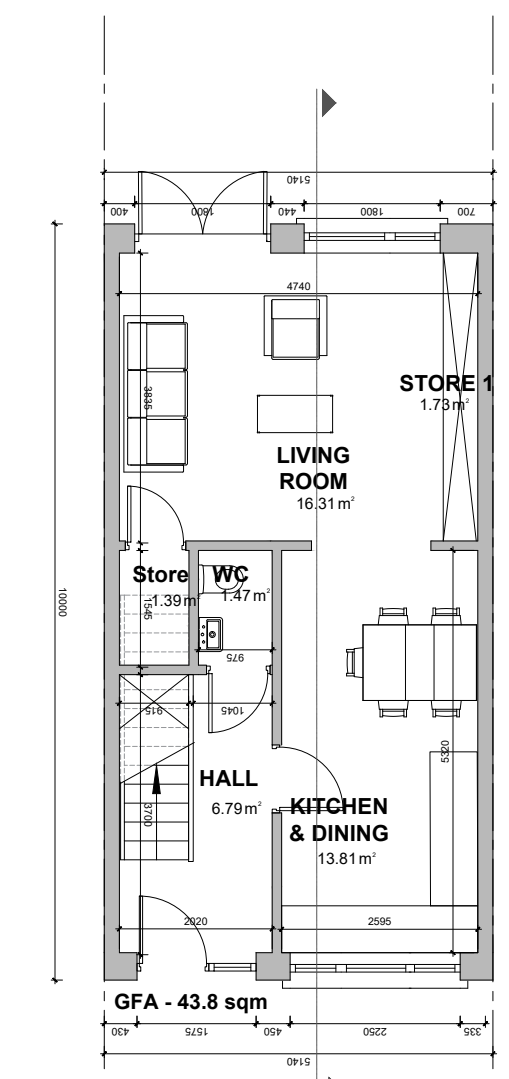


1 Ground floor plan
 1:100

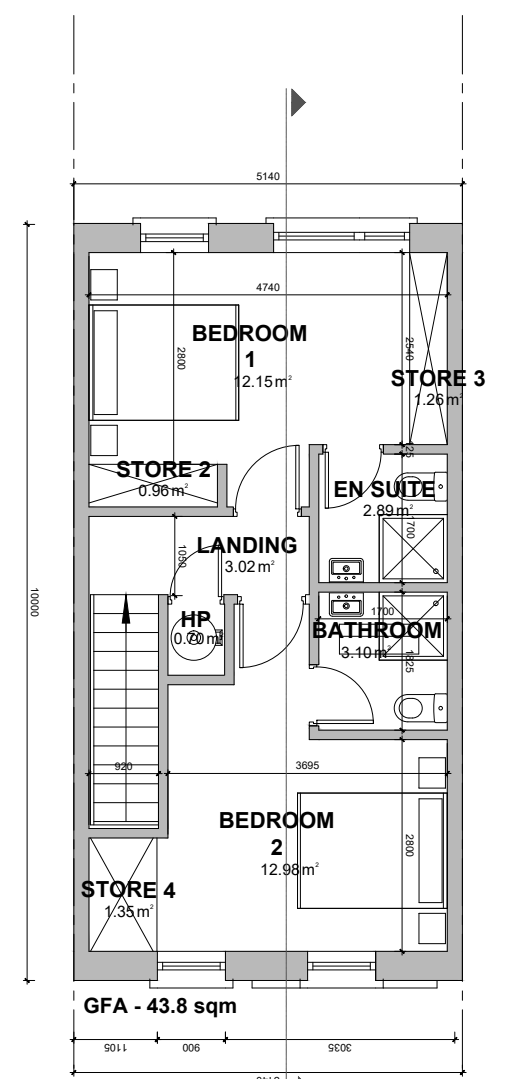


2 First floor plan
 1:100

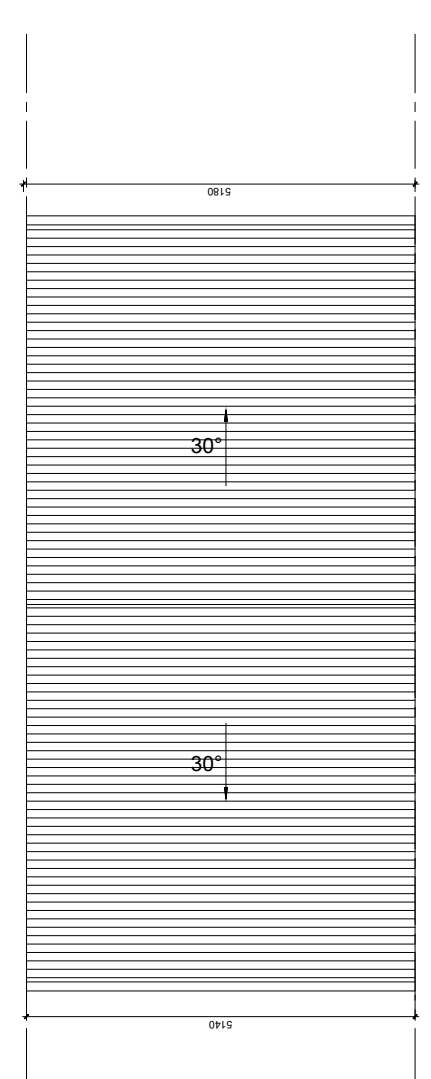


3 Roof plan
 1:100

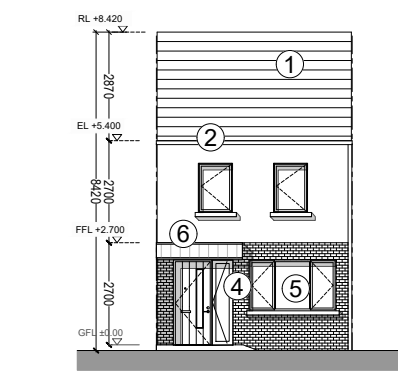


4 Front Elevation
 1:200

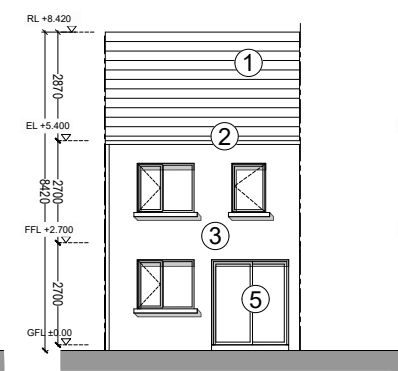

5 Rear Elevation
 1:200

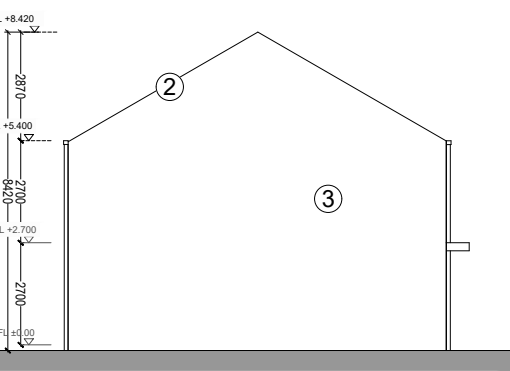

6 Side elevation
 1:200

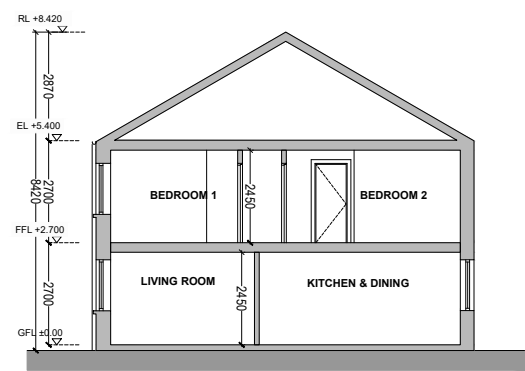

7 Section
 1:200