

DRG. SERIES  
**0.3 PLANNING APPLICATION**

NO.	DATE	BY	DESCRIPTION
001	21.04.2021	MK	PRELIMINARY
002	07.05.2021	GM	ISSUED FOR INFORMATION
003	12.05.2021	GM	ISSUED FOR PLANNING
REV	DATE	DRN	NOTES



**JOB**  
 STRATEGIC HOUSING DEVELOPMENT  
 Ballymany, Newbridge

**CLIENT**  
 Briargate Developments Newbridge Ltd


**TITLE**  
 Site Survey




**DATE** 21.04.21     **SCALE** 1:1000 @ A1  
**DRN** MK     **CHECKED** MK



**DRWG NUMBER**     **REVISION**  
 P20-071K-RAU-XX-XX-DR-A-31070     P03.3

**DUBLIN OFFICE**  
 DARTRY MILLS,  
 DARTRY ROAD,  
 DUBLIN 6,  
 IRELAND  
 Tel: + 353 (1) 498 7000  
 Fax: + 353 (1) 498 7001  
 info@reddyarchitecture.com  
 www.reddyarchitecture.com

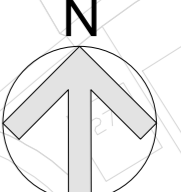**KILKENNY OFFICE**  
 41 DEAN STREET,  
 KILKENNY,  
 IRELAND  
 Tel: + 353 (56) 776 2697  
 kilkenney@reddyarchitecture.com  
 www.reddyarchitecture.com

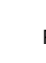

- LEGEND**
-  POSITION OF SITE NOTICE
  -  SITE BOUNDARY (AREA INDICATED c. 11.4 Hectares)
  -  LAND OWNERSHIP

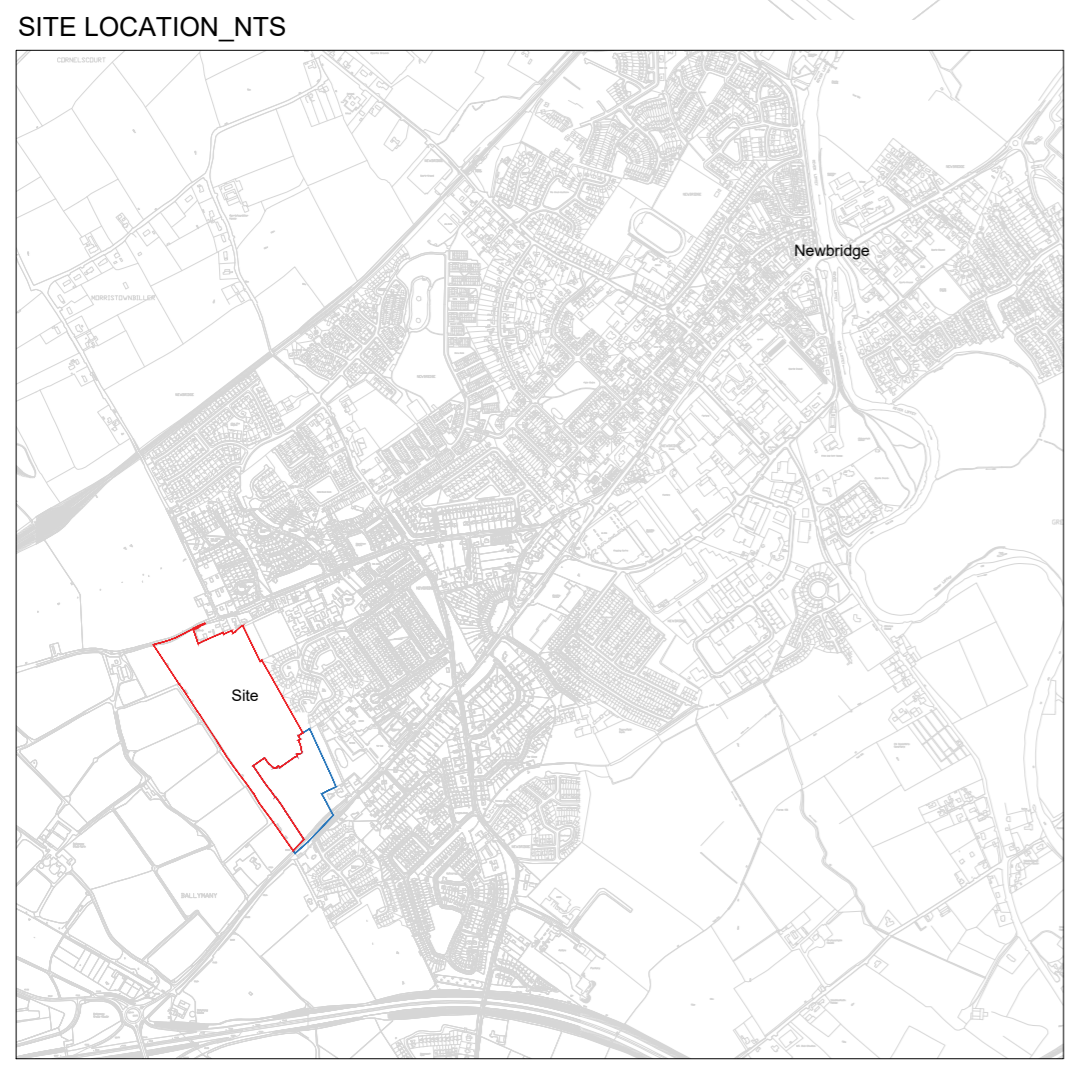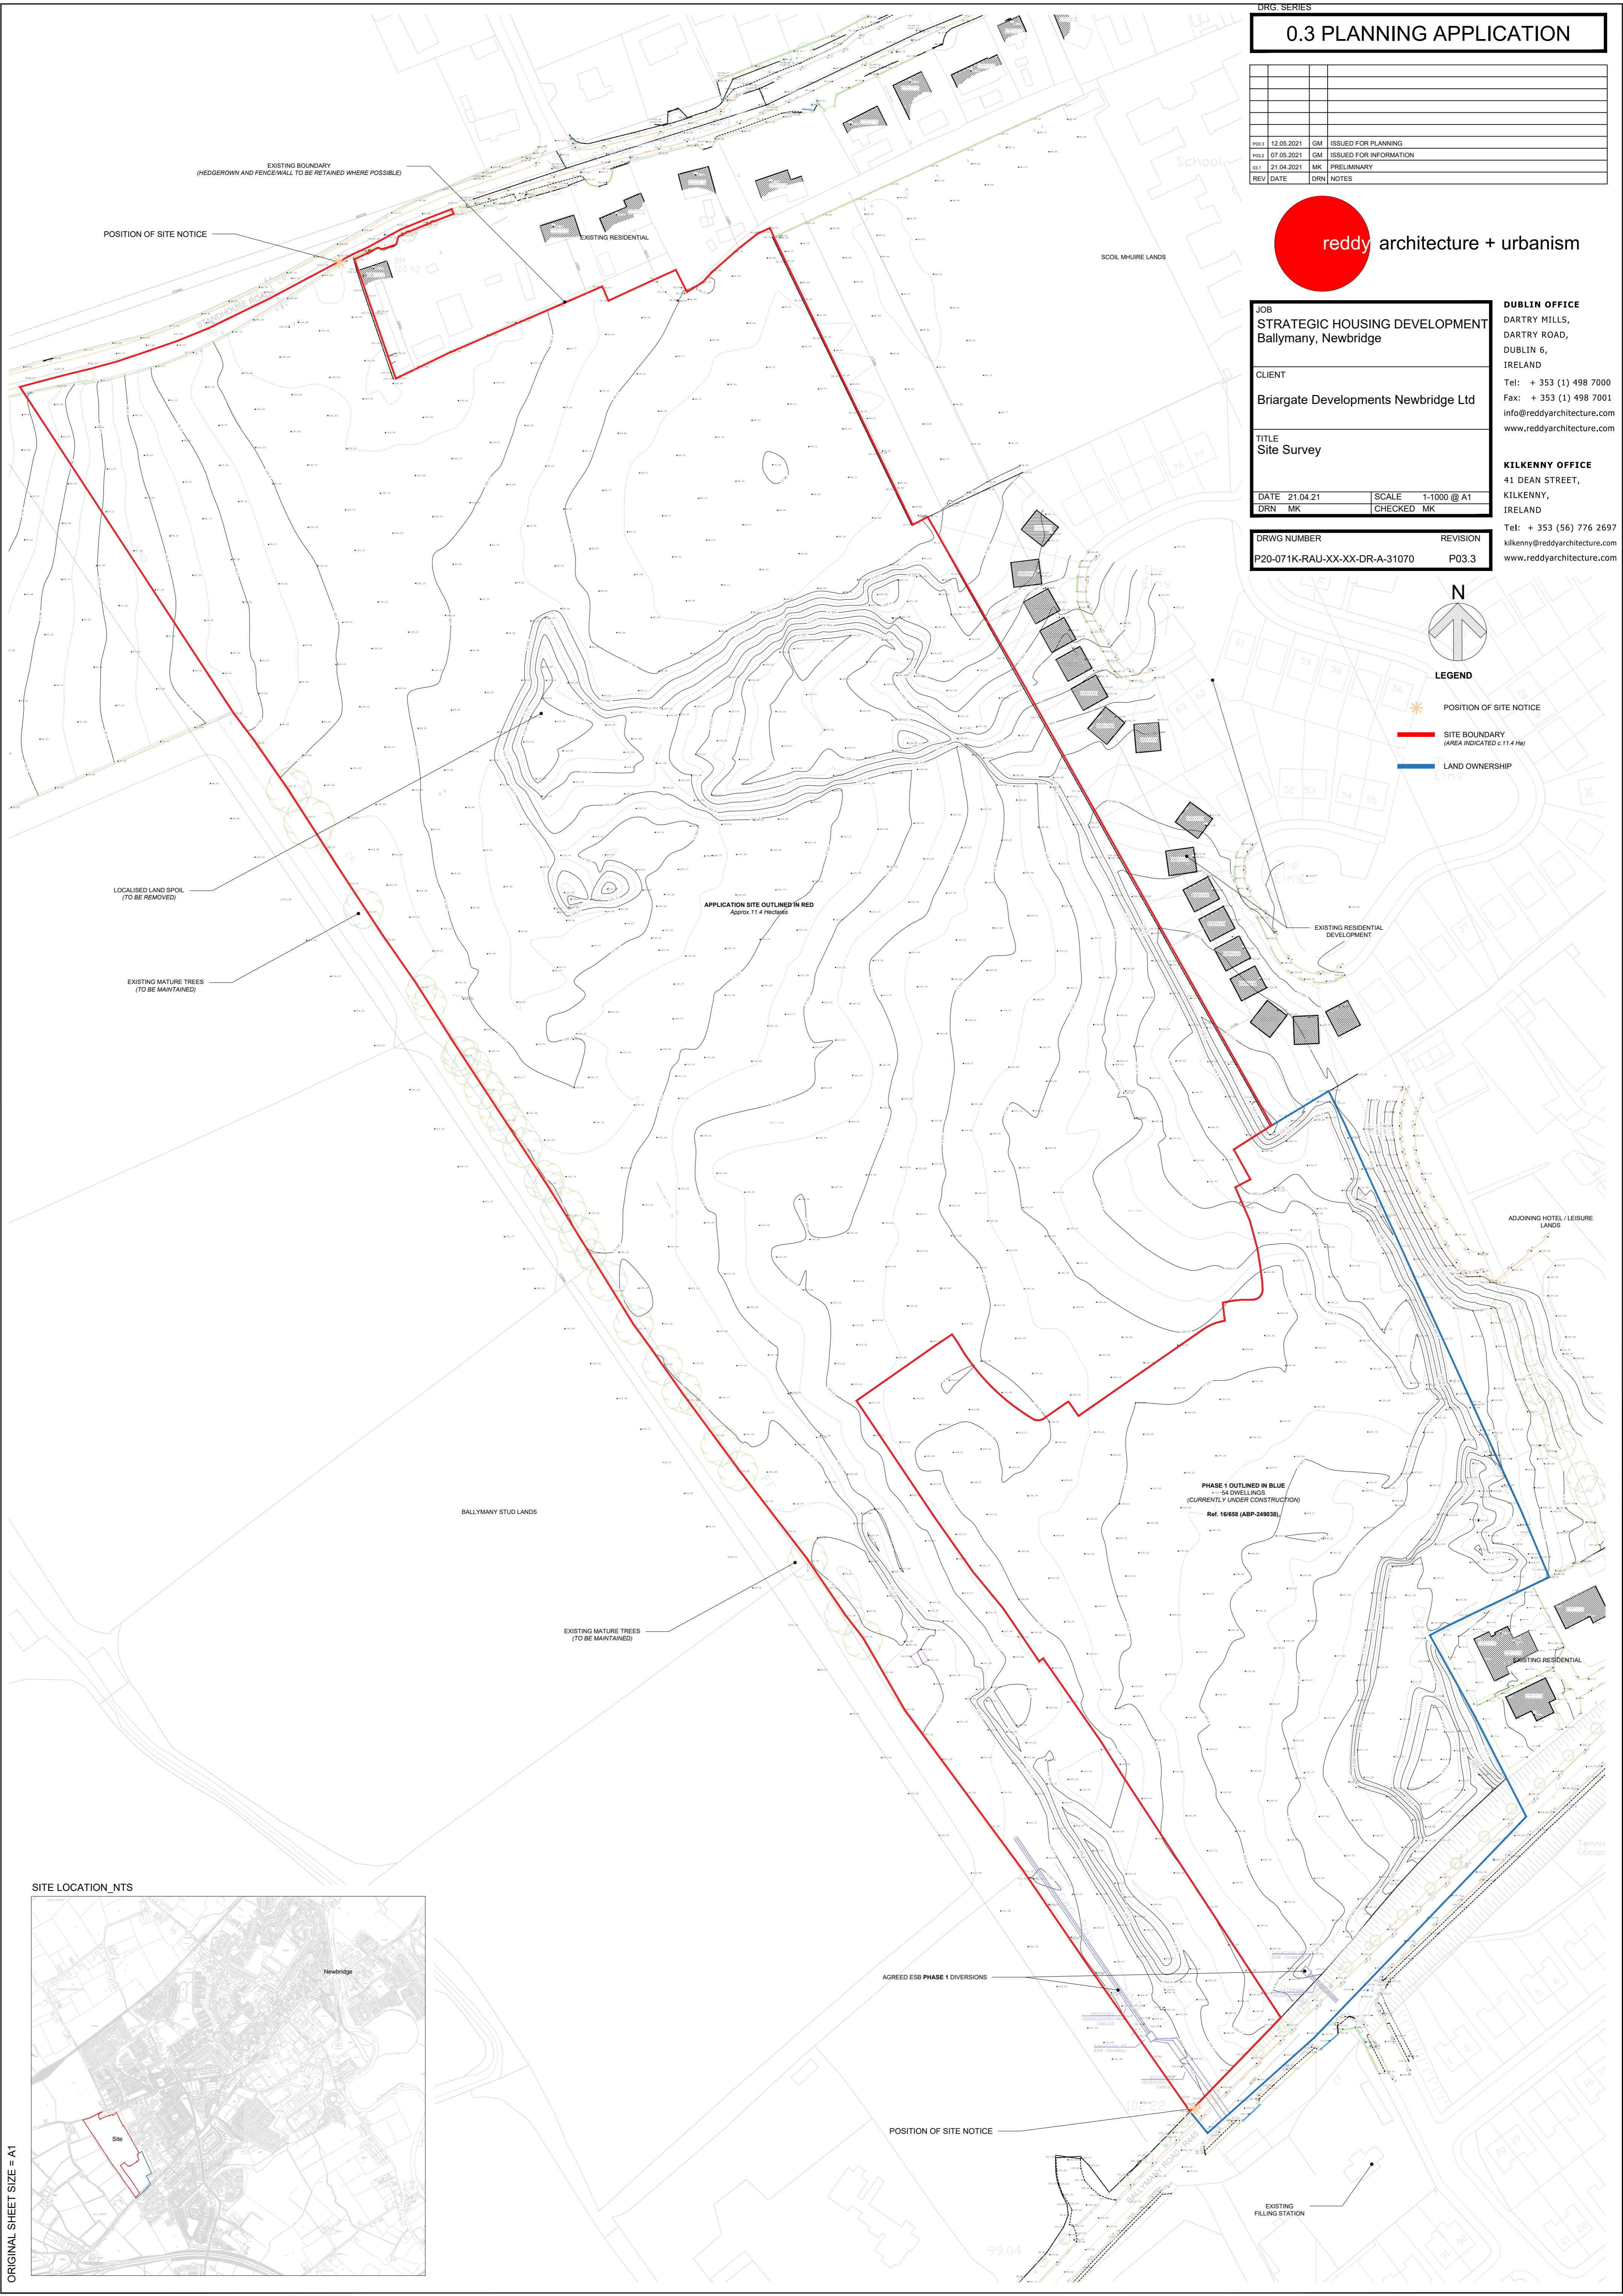

ORIGINAL SHEET SIZE = A1