
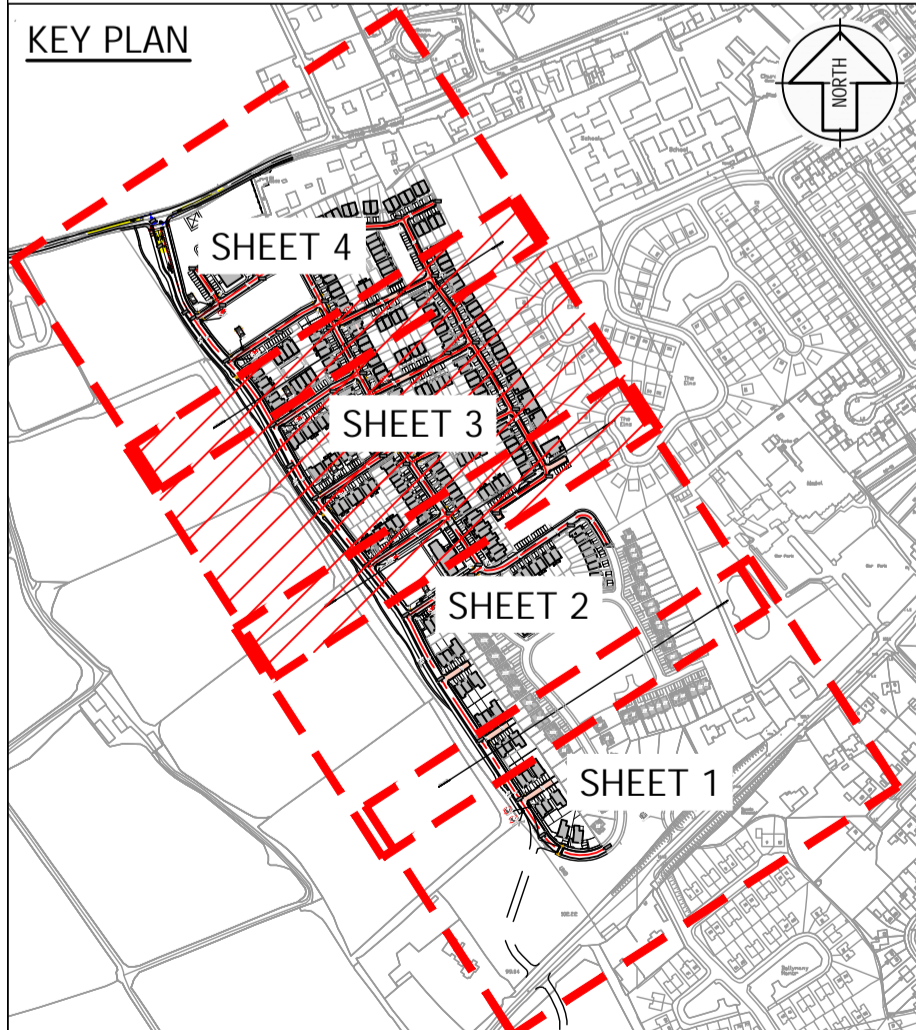


MATCHLINE

MATCHLINE

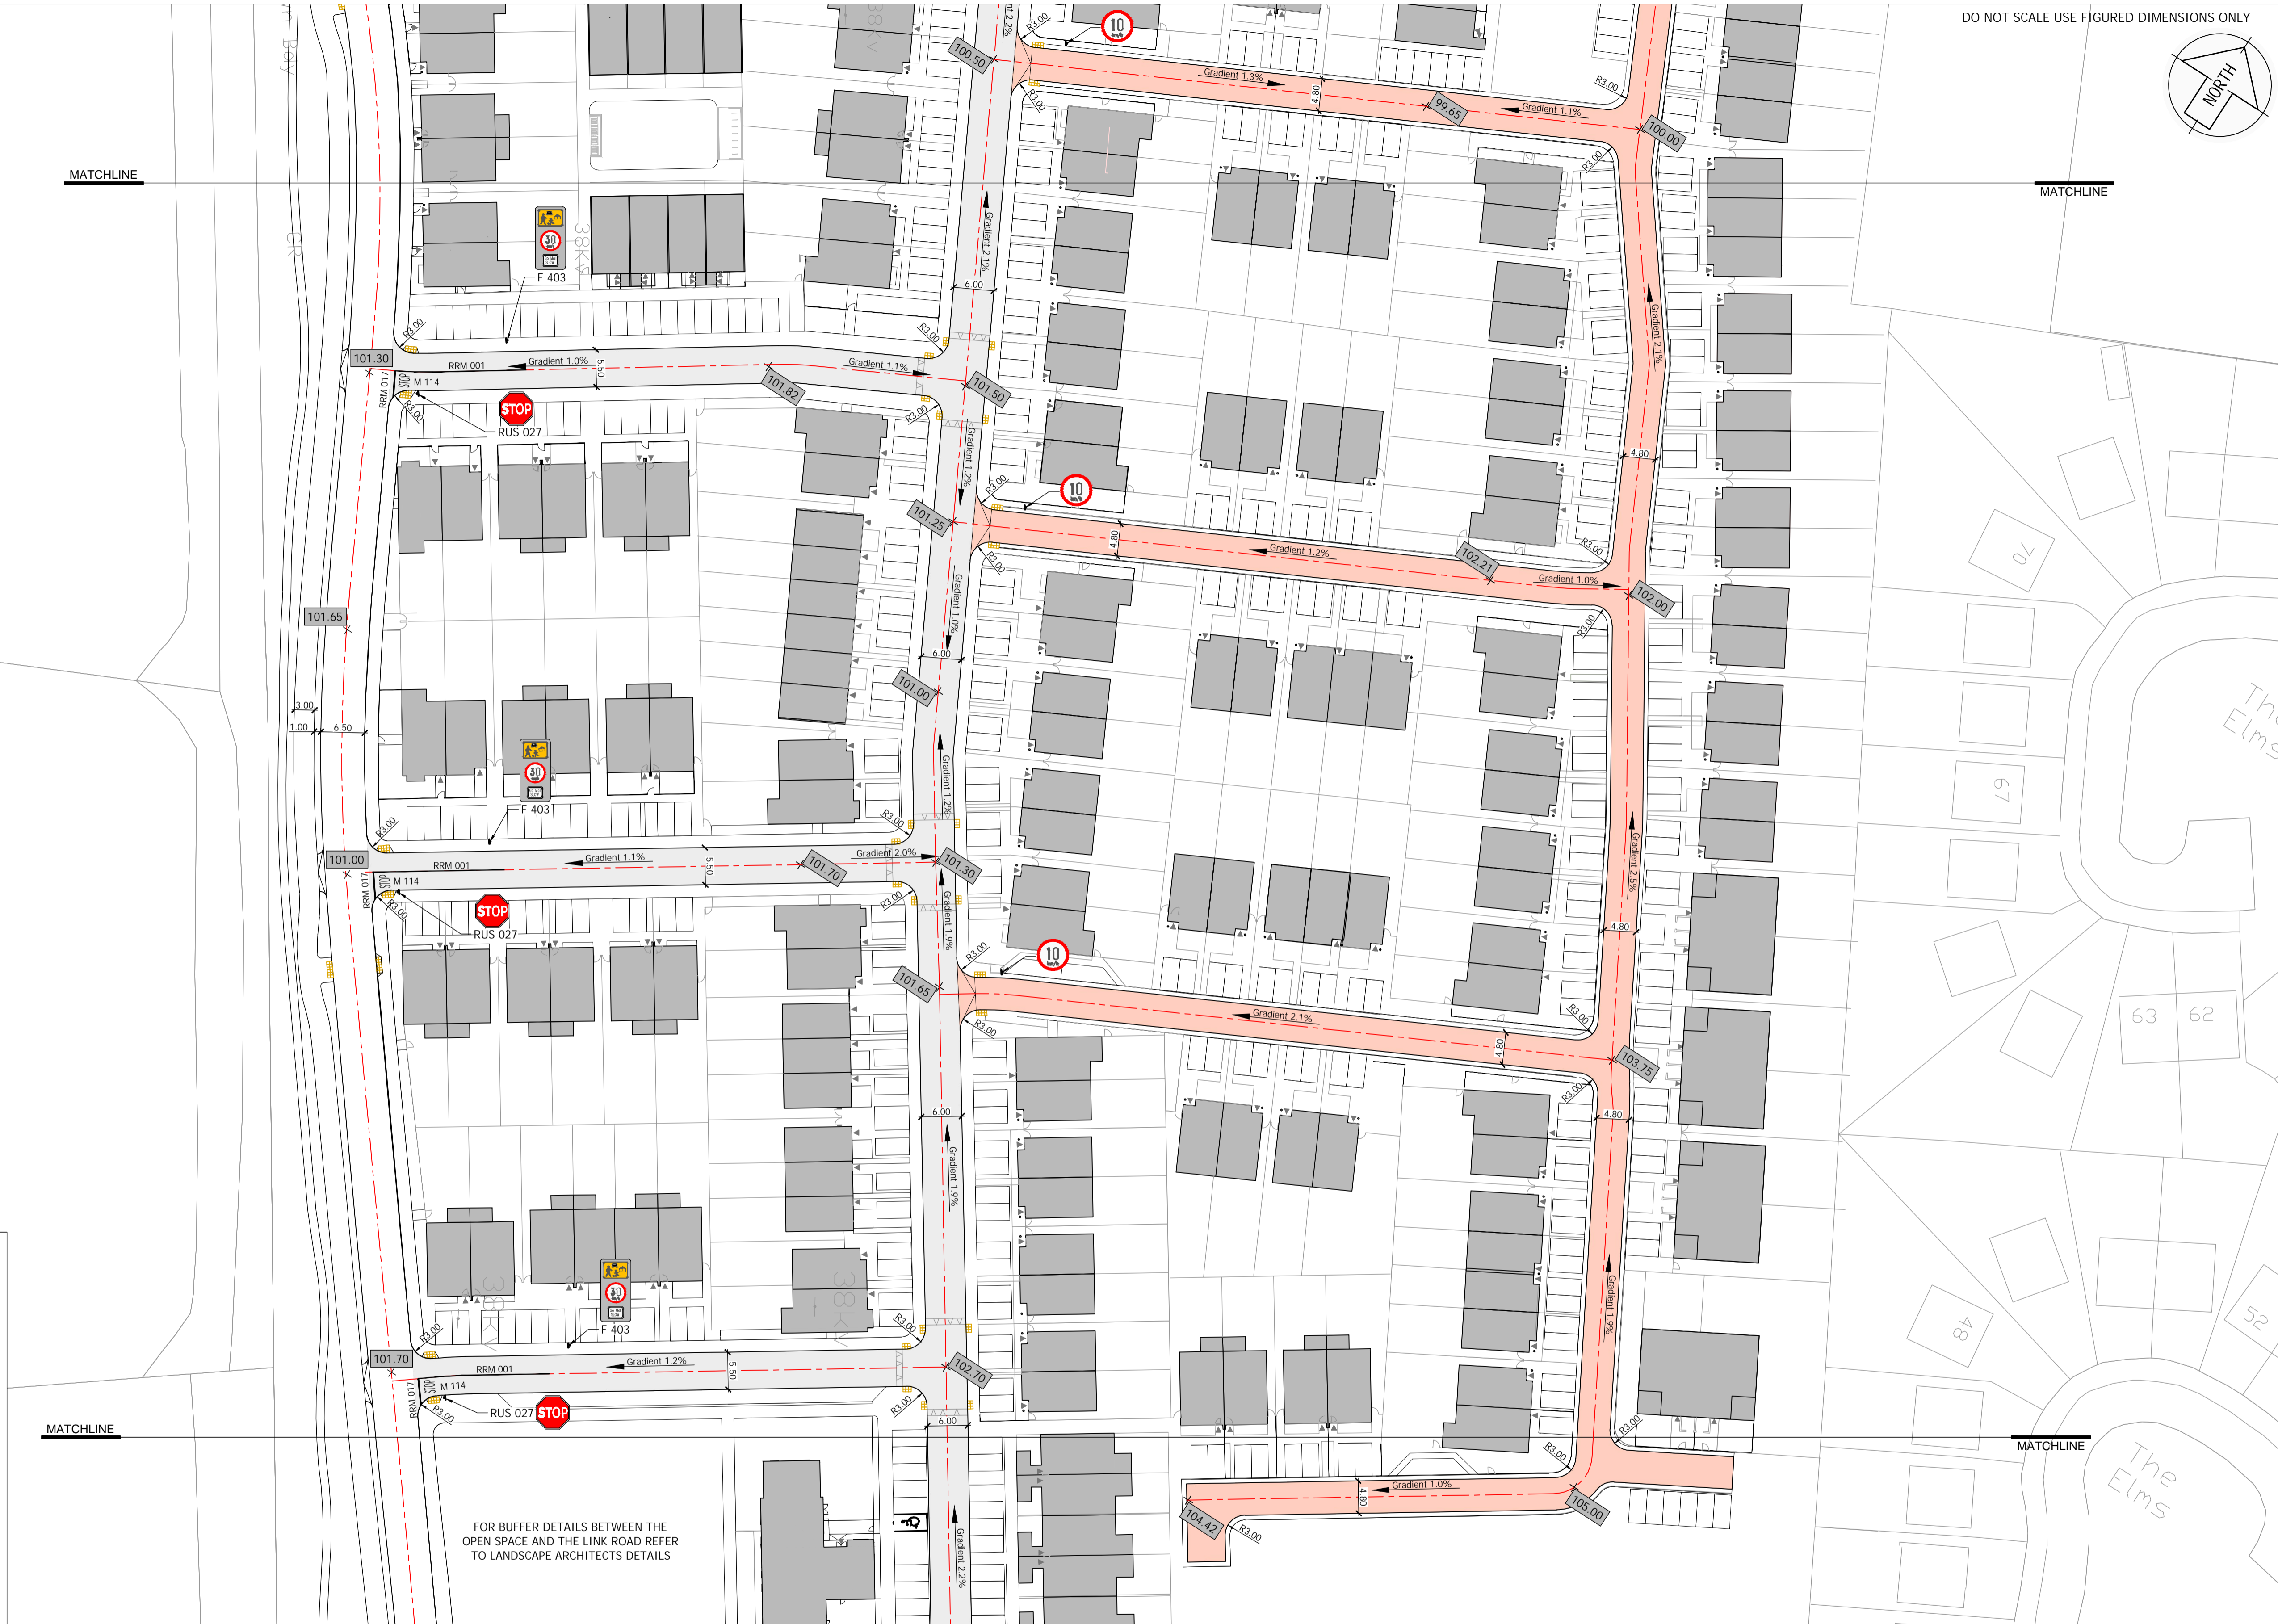

PLANNING

Copyright
No part of this document may be reproduced or transmitted in any form or stored in any retrieval system of any nature without the written permission of Muir Associates Ltd. as copyright holder except as agreed for use on the project for which the document was originally issued.

- NOTES:**
- ALL LEVELS ARE IN METRES UNLESS SHOWN OTHERWISE AND RELATIVE TO MALIN HEAD DATUM.
 - FOR ROADS HIERARCHY OVERVIEW REFER TO DRAWING No. D1920-MAL-00-XX-C-033
 - FOR TYPICAL ROADS SECTIONS AND DETAILS REFER TO DRAWING No. D1920-MAL-00-XX-C-035

LEGEND:

- PROPOSED ROAD FINISHED LEVELS AT CHANGE IN GRADIENT
- PROPOSED ROAD GRADIENT BETWEEN PROPOSED ROAD LEVELS
- PROPOSED DROPPED KERB WITH TACTILE PAVING
- PROPOSED SHARED SURFACE

REVISION	DATE	DESCRIPTION	REV BY	CHK BY
A	05.05.21	DRAFT ISSUE	SC	SS
B	14.05.21	ISSUED FOR PLANNING	SC	SS
C	01.02.22	REISSUED FOR PLANNING	SG	SOR

Consulting Engineers
Project Managers

Marketing Network House,
Argyle Square,
Monshampton Road,
Dublin D04 K0Y1, Ireland
Telephone: +353-1-6762788
email: info@muir.ie www.muir.ie



PROJECT	STRATEGIC HOUSING DEVELOPMENT AT BALLYMANY		
CLIENT	BRIARGATE DEVELOPMENTS NEWBRIDGE LIMITED		
TITLE	ROADS LAYOUT		
	SHEET 3 of 4		
Director	Proj. Eng	DRG. No.	REV
SOR	SS	D1920-MAL-00-XX-C-004	C
Scale	Checked	Date	
1:500 @A1	SOR	MARCH 21	