

LEL FlexGen Castlelost

LVIA Photomontages

This book contains imagery for the viewpoints chosen for the LVIA study

September 2021



INDEX

- Viewpoint 1 - Existing View + Outline View
- Viewpoint 1 - Montage View + Mitigated View
- Viewpoint 2 - Existing View + Outline View
- Viewpoint 2 - Montage View + Mitigated View
- Viewpoint 3 - Existing View + Outline View
- Viewpoint 3 - Montage View + Mitigated View
- Viewpoint 4 - Existing View + Outline View
- Viewpoint 4 - Montage View + Mitigated View

- Viewpoint 5 - Existing View + Outline View
- Viewpoint 5 - Montage View
- NB - There is no Mitigated Montage View for this viewpoint
- Viewpoint 6 - Existing View + Outline View
- NB - There is no Montage or Mitigated Montage View for this viewpoint
- Viewpoint 7 - Existing View + Outline View
- Viewpoint 7 - Montage View
- NB - There is no Mitigated Montage View for this viewpoint

- Viewpoint 8 - Existing View + Outline View
- Viewpoint 8 - Montage View
- NB - There is no Mitigated Montage View for this viewpoint
- Viewpoint 9 - Existing View + Outline View
- Viewpoint 9 - Montage View + Mitigated View
- Viewpoint 10 - Existing View + Outline View
- Viewpoint 10 - Montage View + Mitigated View

LVIA viewpoint locations selected for the LEL Flexgen Castlelost project



Ordnance Survey Ireland Licence No. EN 0093120

1:40,000



These are 120° panoramic montages captured and presented in accordance with the guidance set by the British Landscape Institute 2011 - Advice Note 01/11.

To view these panoramas on a flat surface one must move from left to right along its length whilst maintaining a perpendicular viewing direction and the specified correct viewing distance of 30cm. To see this entire panoramic scene in reality would necessitate turning one's head through 80°.

Easting (ITM):	497584	Lens:	50mm / Full Frame Sensor	Date:	26/03/2021
Northing (ITM):	821495	Camera:	Canon 1-D Mark II digital SLR	Time:	11:24
Direction of View:	130°W of Grid North	Camera Height:	1.7m Above Ground Level		
Angle of View:	120°				





These are 120° panoramic montages captured and presented in accordance with the guidance set by the British Landscape Institute 2011 - Advice Note 01/11.

To view these panoramas on a flat surface one must move from left to right along its length whilst maintaining a perpendicular viewing direction and the specified correct viewing distance of 30cm. To see this entire panoramic scene in reality would necessitate turning one's head through 80°.


Easting (ITM):	497584	Lens:	50mm / Full Frame Sensor	Date:	26/03/2021
Northing (ITM):	821495	Camera:	Canon 1-D Mark II digital SLR	Time:	11:24
Direction of View:	130°W of Grid North	Camera Height:	1.7m Above Ground Level		
Angle of View:	120°				



Existing View



Outline View
indicating physical position and scale of the proposed developments irrespective of screening

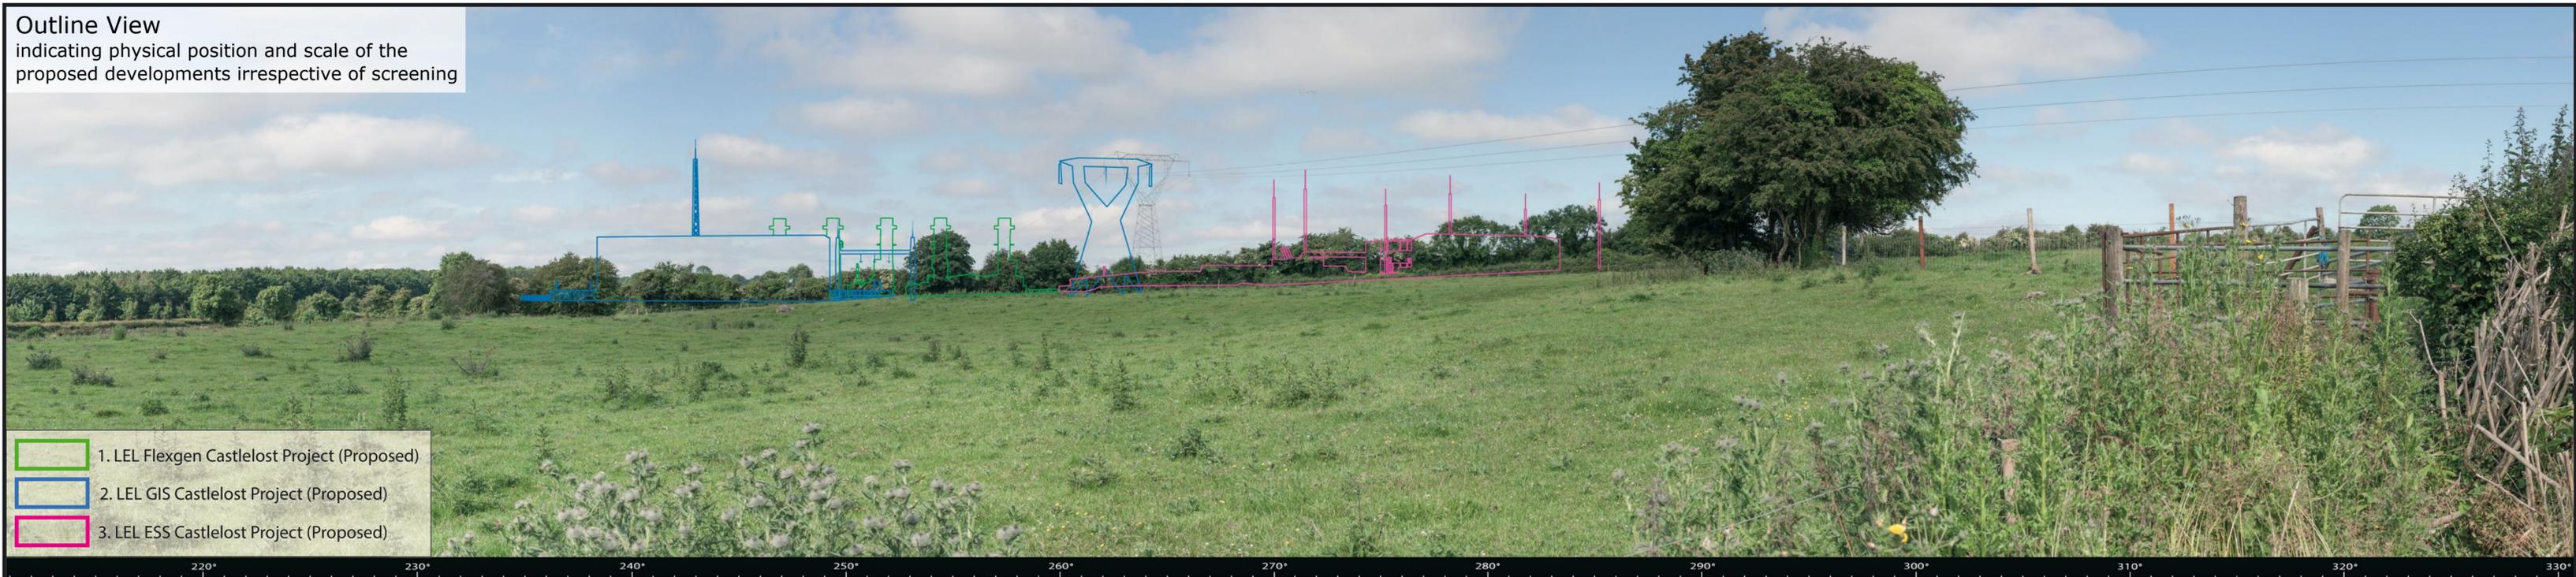

- 1. LEL Flexgen Castlelost Project (Proposed)
- 2. LEL GIS Castlelost Project (Proposed)
- 3. LEL ESS Castlelost Project (Proposed)

These are 120° panoramic montages captured and presented in accordance with the guidance set by the British Landscape Institute 2011 - Advice Note 01/11.

To view these panoramas on a flat surface one must move from left to right along its length whilst maintaining a perpendicular viewing direction and the specified correct viewing distance of 30cm. To see this entire panoramic scene in reality would necessitate turning one's head through 80°.


Easting (ITM): 497530
 Northing (ITM): 821845
 Direction of View: 89°W of Grid North
 Angle of View: 120°

Lens: 50mm / Full Frame Sensor
 Camera: Canon 1-D Mark II digital SLR
 Camera Height: 1.7m Above Ground Level

Date: 26/03/2021
 Time: 11:30



Montage View
Pre-Mitigation

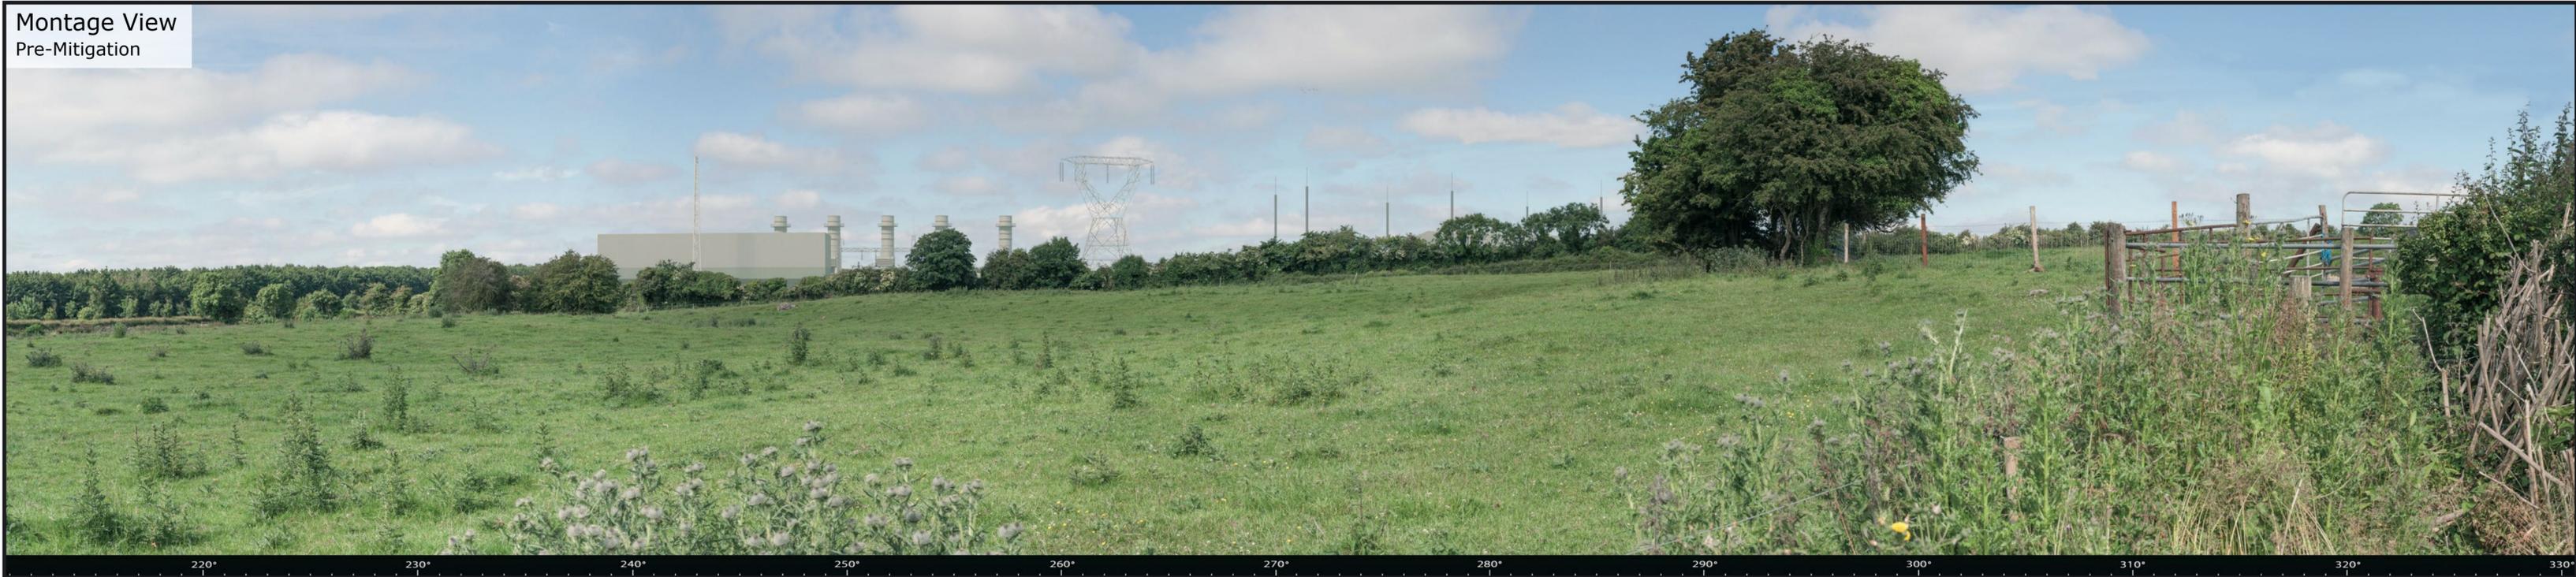

Montage View
With Mitigation Established



These are 120° panoramic montages captured and presented in accordance with the guidance set by the British Landscape Institute 2011 - Advice Note 01/11.

To view these panoramas on a flat surface one must move from left to right along its length whilst maintaining a perpendicular viewing direction and the specified correct viewing distance of 30cm. To see this entire panoramic scene in reality would necessitate turning one's head through 80°.

Easting (ITM):	497530	Lens:	50mm / Full Frame Sensor	Date:	26/03/2021
Northing (ITM):	821845	Camera:	Canon 1-D Mark II digital SLR	Time:	11:30
Direction of View:	89°W of Grid North	Camera Height:	1.7m Above Ground Level		
Angle of View:	120°				





These are 80° panoramic montages captured and presented in accordance with the guidance set by the British Landscape Institute 2011 - Advice Note 01/11.

To view these panoramas on a flat surface one must move from left to right along its length whilst maintaining a perpendicular viewing direction and the specified correct viewing distance of 30cm. To see this entire panoramic scene in reality would necessitate turning one's head through 40°.

Easting (ITM):	497584	Lens:	50mm / Full Frame Sensor	Date:	26/03/2021
Northing (ITM):	822790	Camera:	Canon 1-D Mark II digital SLR	Time:	11:37
Direction of View:	66° W of Grid North	Camera Height:	1.7m Above Ground Level		
Angle of View:	80°				



Montage View
Pre-Mitigation



Montage View
With Mitigation Established



These are 80° panoramic montages captured and presented in accordance with the guidance set by the British Landscape Institute 2011 - Advice Note 01/11.

To view these panoramas on a flat surface one must move from left to right along its length whilst maintaining a perpendicular viewing direction and the specified correct viewing distance of 30cm. To see this entire panoramic scene in reality would necessitate turning one's head through 40°.

Easting (ITM):	497584	Lens:	50mm / Full Frame Sensor	Date:	26/03/2021
Northing (ITM):	822790	Camera:	Canon 1-D Mark II digital SLR	Time:	11:37
Direction of View:	66° W of Grid North	Camera Height:	1.7m Above Ground Level		
Angle of View:	80°				



Existing View



Outline View

indicating physical position and scale of the proposed developments irrespective of screening



- 1. LEL Flexgen Castlelost Project (Proposed)
- 2. LEL GIS Castlelost Project (Proposed)
- 3. LEL ESS Castlelost Project (Proposed)

These are 120° panoramic montages captured and presented in accordance with the guidance set by the British Landscape Institute 2011 - Advice Note 01/11.

To view these panoramas on a flat surface one must move from left to right along its length whilst maintaining a perpendicular viewing direction and the specified correct viewing distance of 30cm. To see this entire panoramic scene in reality would necessitate turning one's head through 80°.

Easting (ITM):	497672	Lens:	50mm / Full Frame Sensor	Date:	26/03/2021
Northing (ITM):	822276	Camera:	Canon 1-D Mark II digital SLR	Time:	11:44
Direction of View	179° E of Grid North	Camera Height:	1.7m Above Ground Level		
Angle of View:	120°				





These are 120° panoramic montages captured and presented in accordance with the guidance set by the British Landscape Institute 2011 - Advice Note 01/11.

To view these panoramas on a flat surface one must move from left to right along its length whilst maintaining a perpendicular viewing direction and the specified correct viewing distance of 30cm. To see this entire panoramic scene in reality would necessitate turning one's head through 80°.

Easting (ITM):	497672	Lens:	50mm / Full Frame Sensor	Date:	26/03/2021
Northing (ITM):	822276	Camera:	Canon 1-D Mark II digital SLR	Time:	11:44
Direction of View	179° E of Grid North	Camera Height:	1.7m Above Ground Level		
Angle of View:	120°				



Existing View



Outline View
indicating physical position and scale of the proposed developments irrespective of screening



These are 80° panoramic montages captured and presented in accordance with the guidance set by the British Landscape Institute 2011 - Advice Note 01/11.

To view these panoramas on a flat surface one must move from left to right along its length whilst maintaining a perpendicular viewing direction and the specified correct viewing distance of 30cm. To see this entire panoramic scene in reality would necessitate turning one's head through 40°.

Easting (ITM):	503006	Lens:	50mm / Full Frame Sensor	Date:	26/03/2021
Northing (ITM):	829553	Camera:	Canon 1-D Mark II digital SLR	Time:	12:30
Direction of View:	112° E of Grid North	Camera Height:	1.7m Above Ground Level		
Angle of View:	80°				







Please Note: There is no Mitigated Montage for this viewpoint as the proposed mitigation is not visible from this viewpoint.

These are 80° panoramic montages captured and presented in accordance with the guidance set by the British Landscape Institute 2011 - Advice Note 01/11.

To view these panoramas on a flat surface one must move from left to right along its length whilst maintaining a perpendicular viewing direction and the specified correct viewing distance of 30cm. To see this entire panoramic scene in reality would necessitate turning one's head through 40°.

Easting (ITM):	503006	Lens:	50mm / Full Frame Sensor	Date:	26/03/2021
Northing (ITM):	829553	Camera:	Canon 1-D Mark II digital SLR	Time:	12:30
Direction of View:	112° E of Grid North	Camera Height:	1.7m Above Ground Level		
Angle of View:	80°				



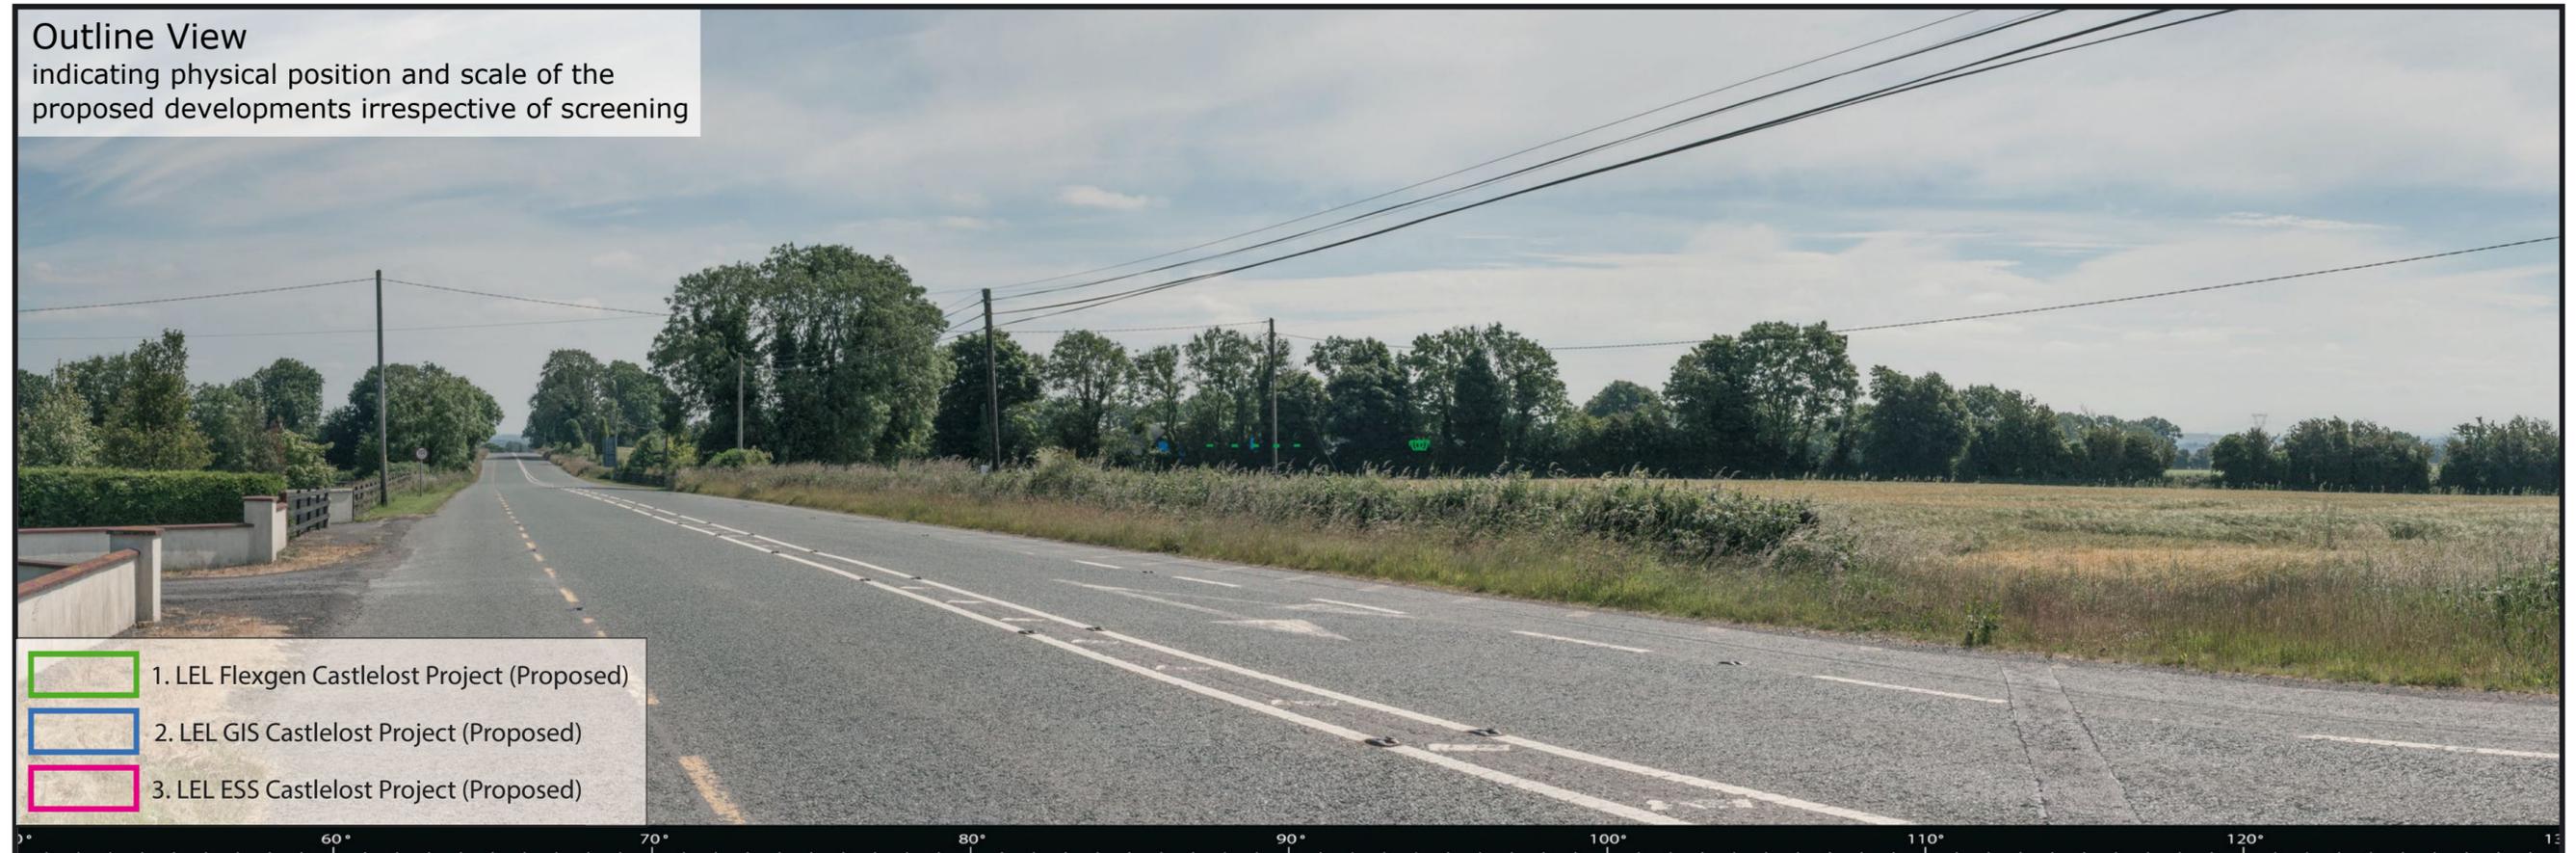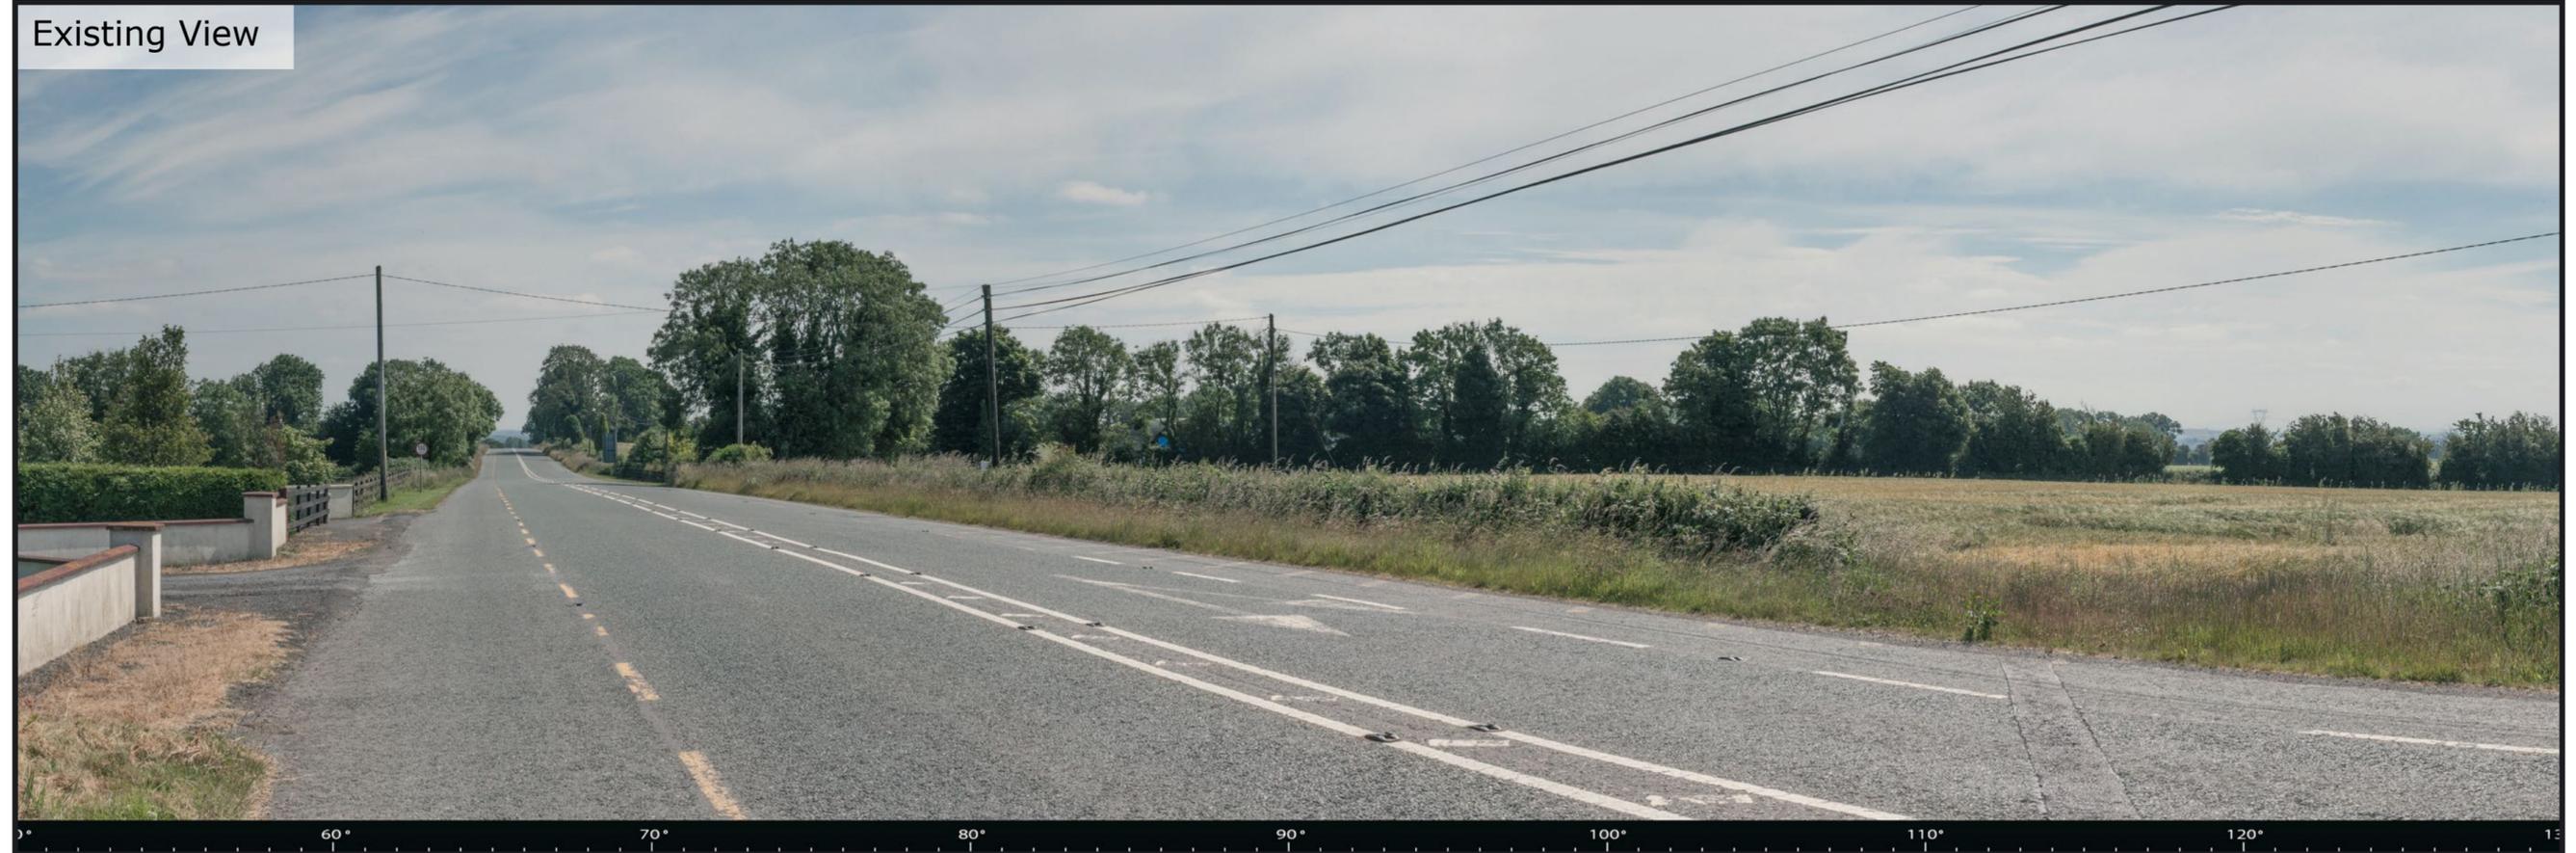


These are 80° panoramic montages captured and presented in accordance with the guidance set by the British Landscape Institute 2011 - Advice Note 01/11.

To view these panoramas on a flat surface one must move from left to right along its length whilst maintaining a perpendicular viewing direction and the specified correct viewing distance of 30cm. To see this entire panoramic scene in reality would necessitate turning one's head through 40°.

Easting (ITM):	494131	Lens:	50mm / Full Frame Sensor	Date:	26/03/2021
Northing (ITM):	823901	Camera:	Canon 1-D Mark II digital SLR	Time:	14:20
Direction of View:	90° E of Grid North	Camera Height:	1.7m Above Ground Level		
Angle of View:	80°				



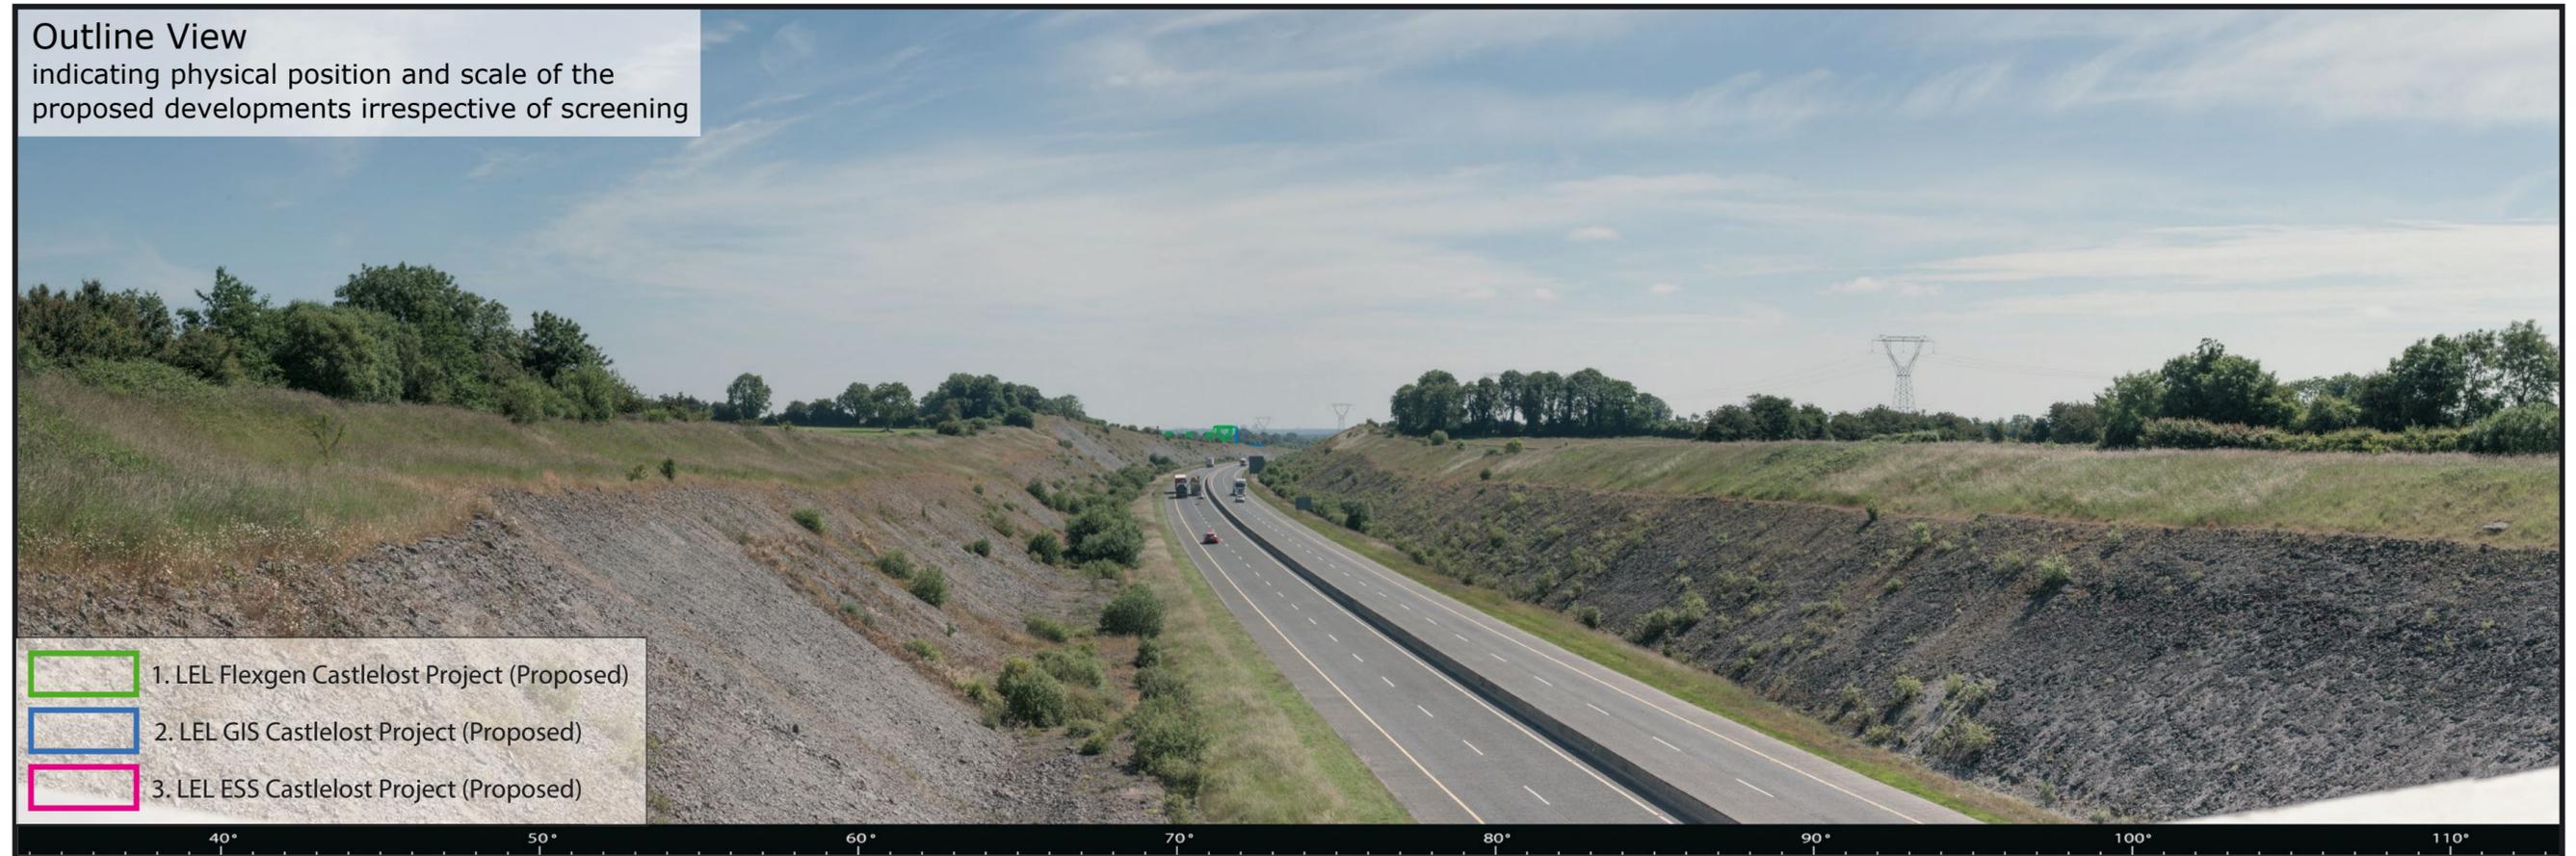

These are 80° panoramic montages captured and presented in accordance with the guidance set by the British Landscape Institute 2011 - Advice Note 01/11.

To view these panoramas on a flat surface one must move from left to right along its length whilst maintaining a perpendicular viewing direction and the specified correct viewing distance of 30cm. To see this entire panoramic scene in reality would necessitate turning one's head through 40°.

Easting (ITM):	496929	Lens:	50mm / Full Frame Sensor	Date:	26/03/2021
Northing (ITM):	819977	Camera:	Canon 1-D Mark II digital SLR	Time:	14:03
Direction of View	74° E of Grid North	Camera Height:	1.7m Above Ground Level		
Angle of View:	80°				





Please Note: There is no Mitigated Montage for this viewpoint as the proposed mitigation is not visible from this viewpoint.

These are 80° panoramic montages captured and presented in accordance with the guidance set by the British Landscape Institute 2011 - Advice Note 01/11.

To view these panoramas on a flat surface one must move from left to right along its length whilst maintaining a perpendicular viewing direction and the specified correct viewing distance of 30cm. To see this entire panoramic scene in reality would necessitate turning one's head through 40°.

Easting (ITM):	496929	Lens:	50mm / Full Frame Sensor	Date:	26/03/2021
Northing (ITM):	819977	Camera:	Canon 1-D Mark II digital SLR	Time:	14:03
Direction of View	74° E of Grid North	Camera Height:	1.7m Above Ground Level		
Angle of View:	80°				



Existing View



Outline View
indicating physical position and scale of the proposed developments irrespective of screening



- 1. LEL Flexgen Castlelost Project (Proposed)
- 2. LEL GIS Castlelost Project (Proposed)
- 3. LEL ESS Castlelost Project (Proposed)

These are 80° panoramic montages captured and presented in accordance with the guidance set by the British Landscape Institute 2011 - Advice Note 01/11.

To view these panoramas on a flat surface one must move from left to right along its length whilst maintaining a perpendicular viewing direction and the specified correct viewing distance of 30cm. To see this entire panoramic scene in reality would necessitate turning one's head through 40°.

Easting (ITM):	497586	Lens:	50mm / Full Frame Sensor	Date:	26/03/2021
Northing (ITM):	819554	Camera:	Canon 1-D Mark II digital SLR	Time:	14:31
Direction of View	45° E of Grid North	Camera Height:	1.7m Above Ground Level		
Angle of View:	80°				





Please Note: There is no Mitigated Montage for this viewpoint as the proposed mitigation is not visible from this viewpoint.

These are 80° panoramic montages captured and presented in accordance with the guidance set by the British Landscape Institute 2011 - Advice Note 01/11.

To view these panoramas on a flat surface one must move from left to right along its length whilst maintaining a perpendicular viewing direction and the specified correct viewing distance of 30cm. To see this entire panoramic scene in reality would necessitate turning one's head through 40°.

Easting (ITM):	497586	Lens:	50mm / Full Frame Sensor	Date:	26/03/2021
Northing (ITM):	819554	Camera:	Canon 1-D Mark II digital SLR	Time:	14:31
Direction of View:	45° E of Grid North	Camera Height:	1.7m Above Ground Level		
Angle of View:	80°				





These are 80° panoramic montages captured and presented in accordance with the guidance set by the British Landscape Institute 2011 - Advice Note 01/11.

To view these panoramas on a flat surface one must move from left to right along its length whilst maintaining a perpendicular viewing direction and the specified correct viewing distance of 30cm. To see this entire panoramic scene in reality would necessitate turning one's head through 40°.

Easting (ITM):	498593	Lens:	50mm / Full Frame Sensor	Date:	26/03/2021
Northing (ITM):	818292	Camera:	Canon 1-D Mark II digital SLR	Time:	14:39
Direction of View:	25° W of Grid North	Camera Height:	1.7m Above Ground Level		
Angle of View:	80°				



Montage View
Pre-Mitigation



Montage View
With Mitigation Established



These are 80° panoramic montages captured and presented in accordance with the guidance set by the British Landscape Institute 2011 - Advice Note 01/11.

To view these panoramas on a flat surface one must move from left to right along its length whilst maintaining a perpendicular viewing direction and the specified correct viewing distance of 30cm. To see this entire panoramic scene in reality would necessitate turning one's head through 40°.

Easting (ITM):	498593	Lens:	50mm / Full Frame Sensor	Date:	26/03/2021
Northing (ITM):	818292	Camera:	Canon 1-D Mark II digital SLR	Time:	14:39
Direction of View:	25° W of Grid North	Camera Height:	1.7m Above Ground Level		
Angle of View:	80°				



Existing View



Outline View
indicating physical position and scale of the proposed developments irrespective of screening



- 1. LEL Flexgen Castlelost Project (Proposed)
- 2. LEL GIS Castlelost Project (Proposed)
- 3. LEL ESS Castlelost Project (Proposed)

These are 120° panoramic montages captured and presented in accordance with the guidance set by the British Landscape Institute 2011 - Advice Note 01/11.

To view these panoramas on a flat surface one must move from left to right along its length whilst maintaining a perpendicular viewing direction and the specified correct viewing distance of 30cm. To see this entire panoramic scene in reality would necessitate turning one's head through 80°.

Easting (ITM):	500489	Lens:	50mm / Full Frame Sensor	Date:	26/03/2021
Northing (ITM):	819034	Camera:	Canon 1-D Mark II digital SLR	Time:	13:54
Direction of View:	39°W of Grid North	Camera Height:	1.7m Above Ground Level		
Angle of View:	120°				





These are 120° panoramic montages captured and presented in accordance with the guidance set by the British Landscape Institute 2011 - Advice Note 01/11.

To view these panoramas on a flat surface one must move from left to right along its length whilst maintaining a perpendicular viewing direction and the specified correct viewing distance of 30cm. To see this entire panoramic scene in reality would necessitate turning one's head through 80°.

Easting (ITM):	500489	Lens:	50mm / Full Frame Sensor	Date:	26/03/2021
Northing (ITM):	819034	Camera:	Canon 1-D Mark II digital SLR	Time:	13:54
Direction of View:	39°W of Grid North	Camera Height:	1.7m Above Ground Level		
Angle of View:	120°				

