


- CONSULTANTS
- CIVIL / STRUCTURAL
 - MEP ENGINEER
 - LANDSCAPE ARCH
 - ENV. CONSULTANT
 - FIRE CONSULTANT
 - QUANTITY SURVEYOR
 - MAIN CONTRACTOR

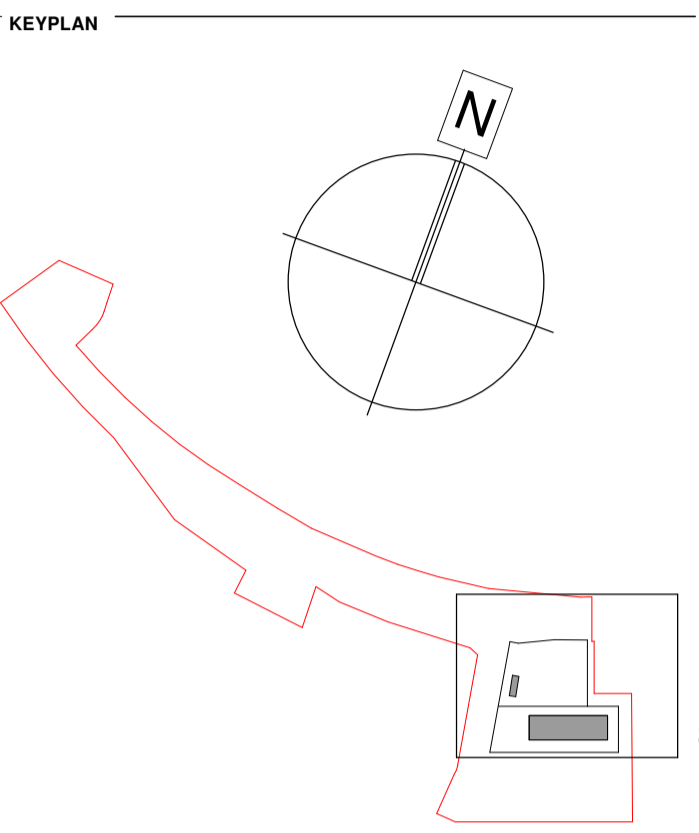

REVISIONS

REV NO.	DATE	CHK	APR	DESCRIPTION
P1	03/11/21	SL	MK	Issued For Review
P2	18/11/21	SL	MK	Issued for Review
P3	10/12/2021	SL	MK	Issued for EIRGRID review
P4	21/01/22	SL	MK	WIP Issued For Comment

GIS Compound: 3519 sqm
 CCB Compound: 2476 sqm
 CCB Floor Area: 51.5 sqm
 GIS Ground Floor Area: 750 sqm
 GIS First Floor Area: 727 sqm
 GIS: Total Area 1477 sqm

- Light Fitting
- Emergency Light
- Eirgrid Palisade fence - 2.6m High
- Eirgrid post and rail fence - 1.4m High
- Palisade Security Fence - 2.6m High

- Footpath
- Landscaping
- Gravel
- Road
- Asphalt

- Legal Land Ownership of Applicant
- Proposed Application Boundary



PLANNING APPLICATION
 Checker

KAVANAGH TUIE ARCHITECTS

TERMINUS MILLS CLONSKEAGH ROAD D06 XD37 IRELAND
 T: +353 1 2188500 MAIL@KAVANAGHTUIE.IE

FILE NAME: **GIS-KT-Z0-ZZ-DR-A-1003-P4**

PROJECT: **Kilcarbery 110kV Substation & MV Client Compound**

PROJECT NO.: **GIS** STATUS: **S2**

TITLE: **GIS & MV Compound Layout Plan - A1**

DATE: **21/09/2021** SCALE: **As indicated**

DRAWN BY: **SL** APPR BY: **MK**

DWG NO. **1003** REV. **P4**



1 1003 Compund Layout Plan
 1 : 200

DO NOT SCALE FROM THIS DRAWING. WORK TO WRITTEN DIMENSIONS ONLY; THE CONTRACTOR IS REQUIRED TO CHECK ALL DIMENSIONS ON SITE. ANY DISCREPANCY TO BE NOTIFIED TO THE ARCHITECT; THIS DRAWING IS TO BE READ IN CONJUNCTION WITH RELEVANT CONSULTANTS' DRAWINGS AND SCHEDULES; THIS DRAWING IS COPYRIGHT OF KAVANAGH TUIE LIMITED.