



**3 1008** Contiguous Elevation - South  
1 : 200

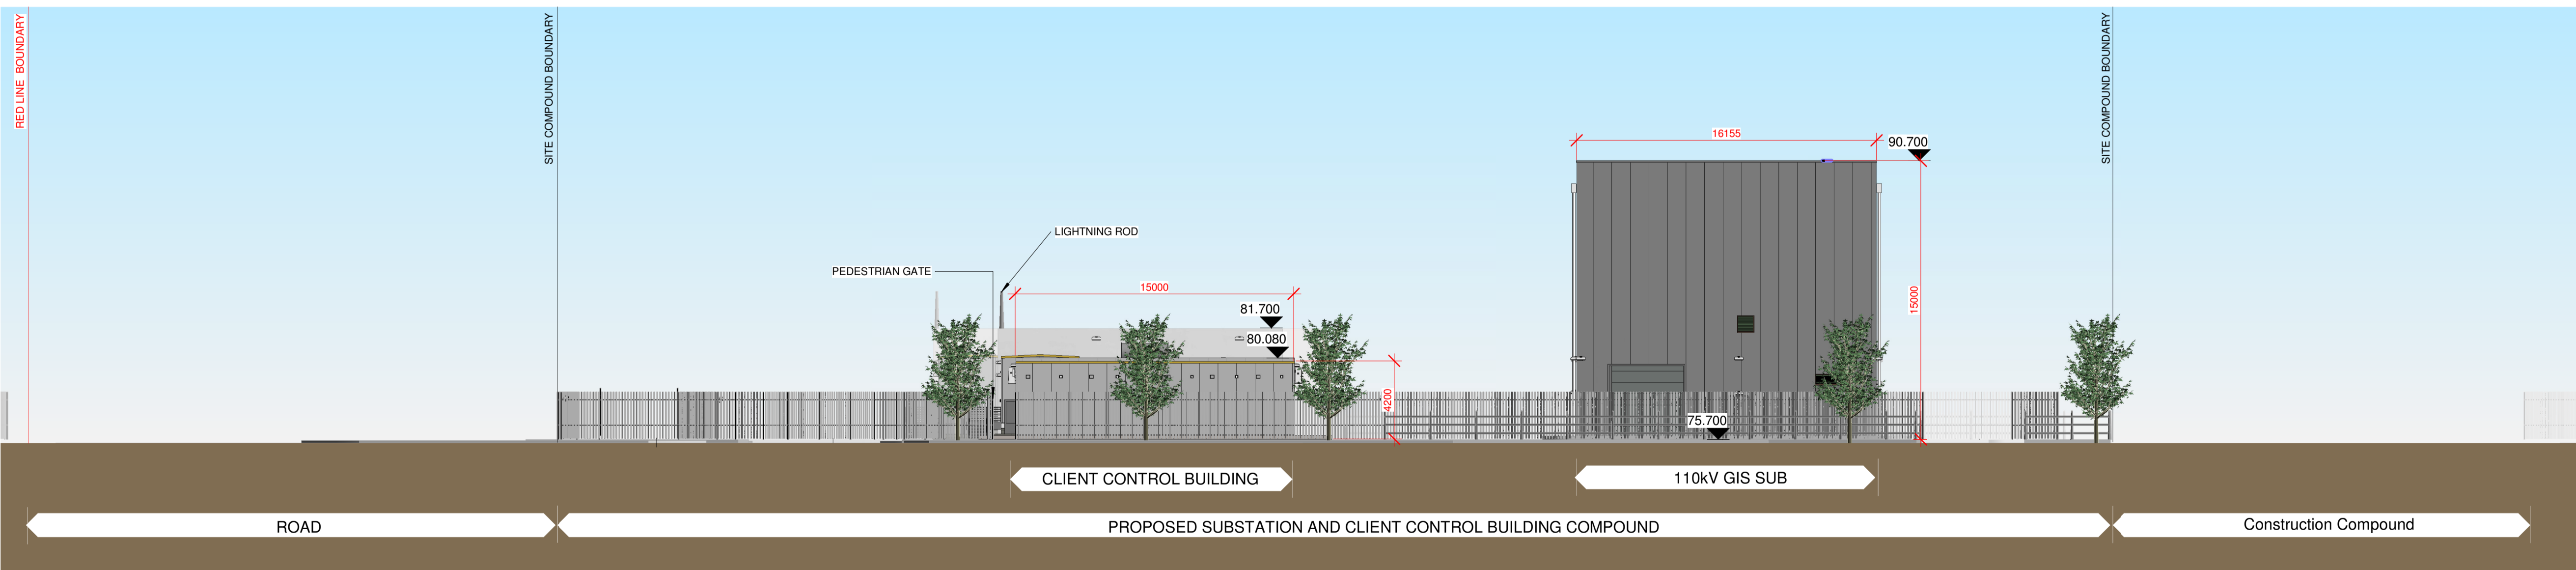

**4 1008** Contiguous Elevation - West  
1 : 200

- CIVIL / STRUCTURAL
- MEP ENGINEER
- LANDSCAPE ARCH
- ENV. CONSULTANT
- FIRE CONSULTANT
- QUANTITY SURVEYOR
- MAIN CONTRACTOR

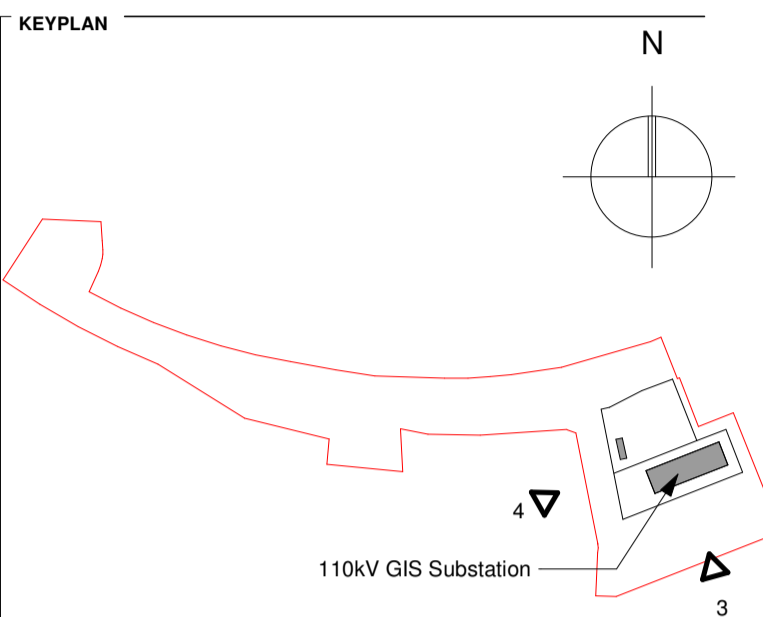

REVISIONS

REV NO.	DATE	CHK	APR	DESCRIPTION
P1	03/11/21	SL	MK	Issued For Review
P2	18/11/21	SL	MK	Issued for Review
P3	26/11/21	SL	MK	Issued for Review
P4	10/12/2021	SL	MK	Issued for EIRGRID review



PLANNING APPLICATION

**KAVANAGH TUIE**  
ARCHITECTS

TERMINUS MILLS CLONSKEAGH ROAD D06 XD37 IRELAND  
T. +353 1 2188500 MAIL@KAVANAGHTUIE.IE

FILE NAME  
**GIS-KT-Z0-ZZ-DR-A-1008-P4**

PROJECT:  
**Kilcarbery 110kV Substation & MV Client Compound**

PROJECT NO. STATUS:  
**GIS S2**

TITLE:  
**Contiguous Elevations**

DATE: 26/11/2021 SCALE: As indicated  
DRAWN BY: ES APPR BY: MK -A1  
DWG NO. 1008 REV. P4