


Results PCC Section	
Eav	8.78
Emn	2.00
Emax	35.54
Emn/Emax	0.06
Emn/Eav	0.23

	Luminaire A	Luminaire B	Luminaire C
Supplier	Cree Lighting	Cree Lighting	Urban Minimal Type ABS 4K 30W
Type	XSPME - B - Type 35H - 31W 4K	XSPME - B - Type 25H - 26W 4K	140 luxeon3030 30W 4
Lamp(s)	3MD-SA1400 M 31W 4K	3MD-SA1400 M 26W 4K	
Lamp Flux (klm)	4.67	4.00	4.66
Maintenance Factor	0.85	0.85	0.85
No. in Project	8	1	12

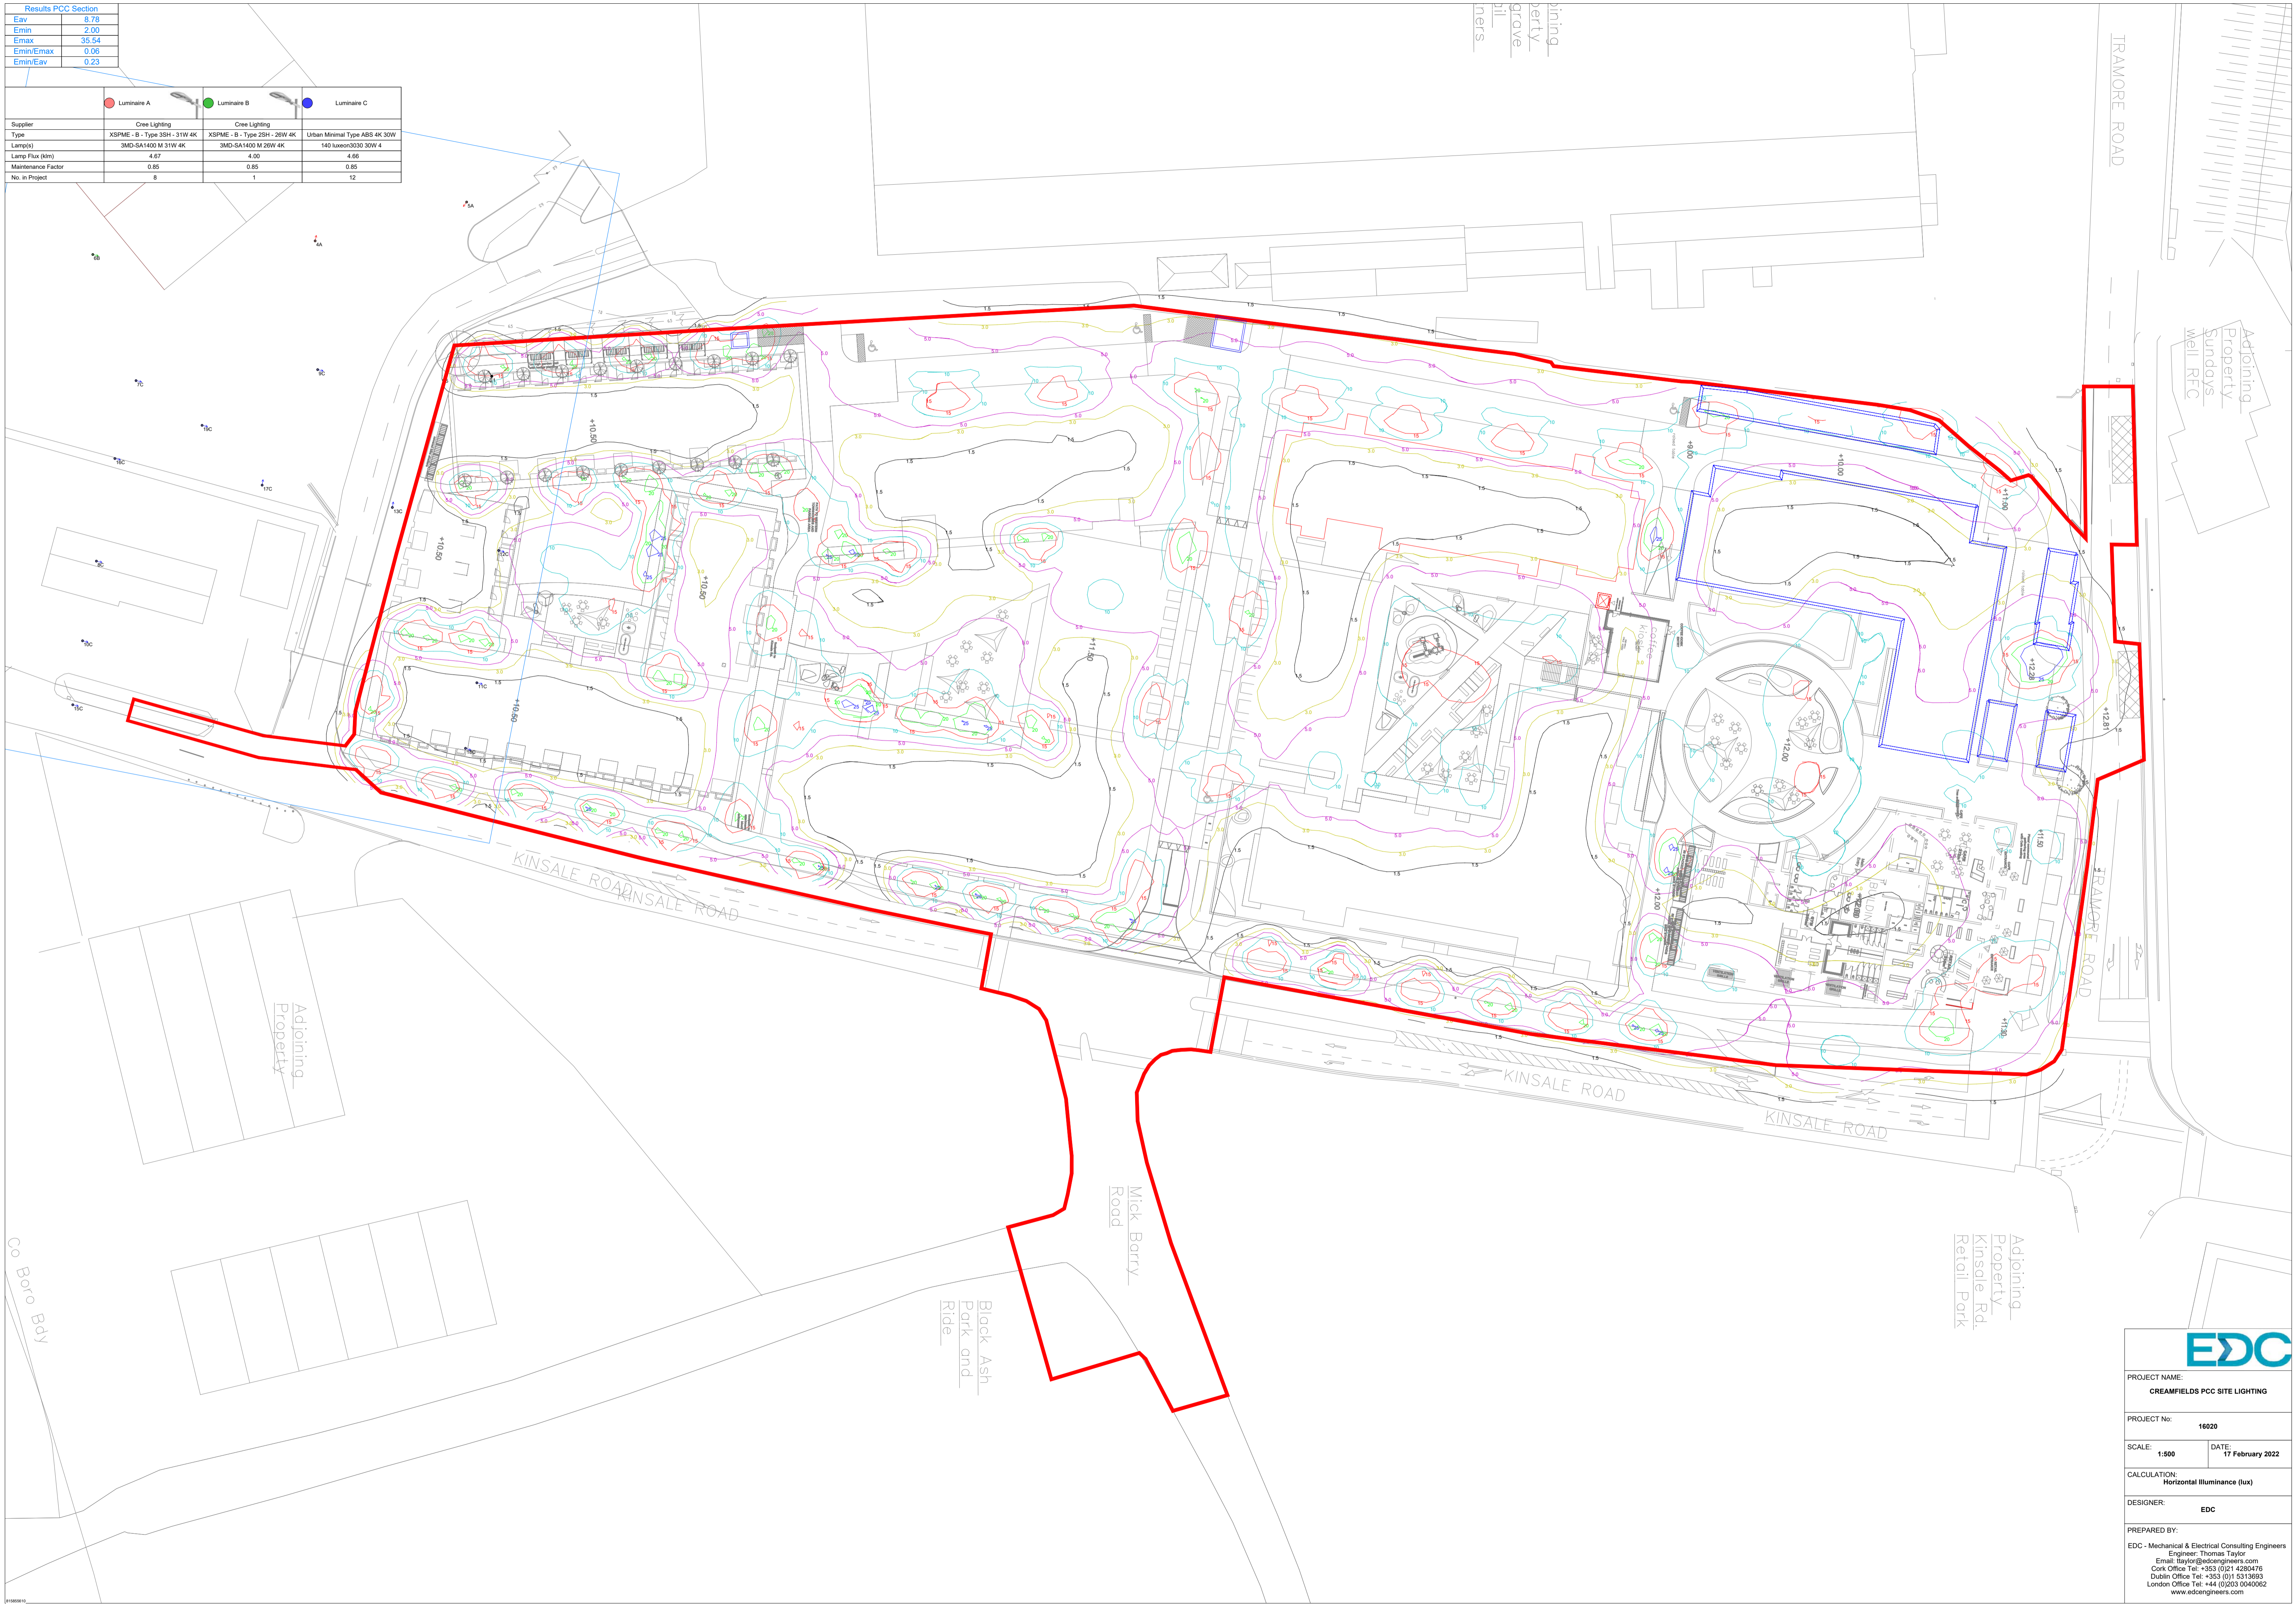

EDC

PROJECT NAME:
CREAMFIELDS PCC SITE LIGHTING

PROJECT No: 16020

SCALE: 1:500 DATE: 17 February 2022

CALCULATION:
Horizontal Illuminance (lux)

DESIGNER:
EDC

PREPARED BY:
EDC - Mechanical & Electrical Consulting Engineers
Engineer: Thomas Taylor
Email: taylor@edcengineers.com
Cork Office Tel: +353 (0)21 4280476
Dublin Office Tel: +353 (0)1 5313693
London Office Tel: +44 (0)203 0040062
www.edcengineers.com