
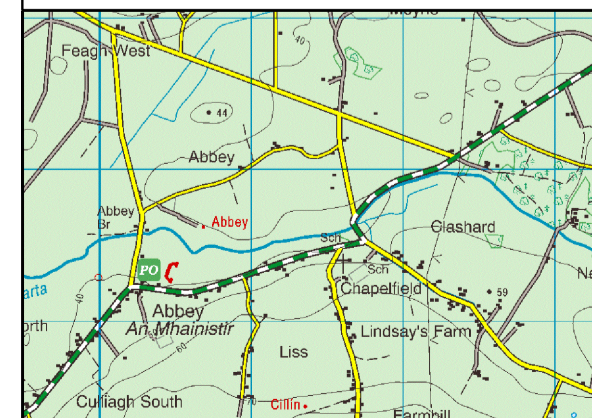
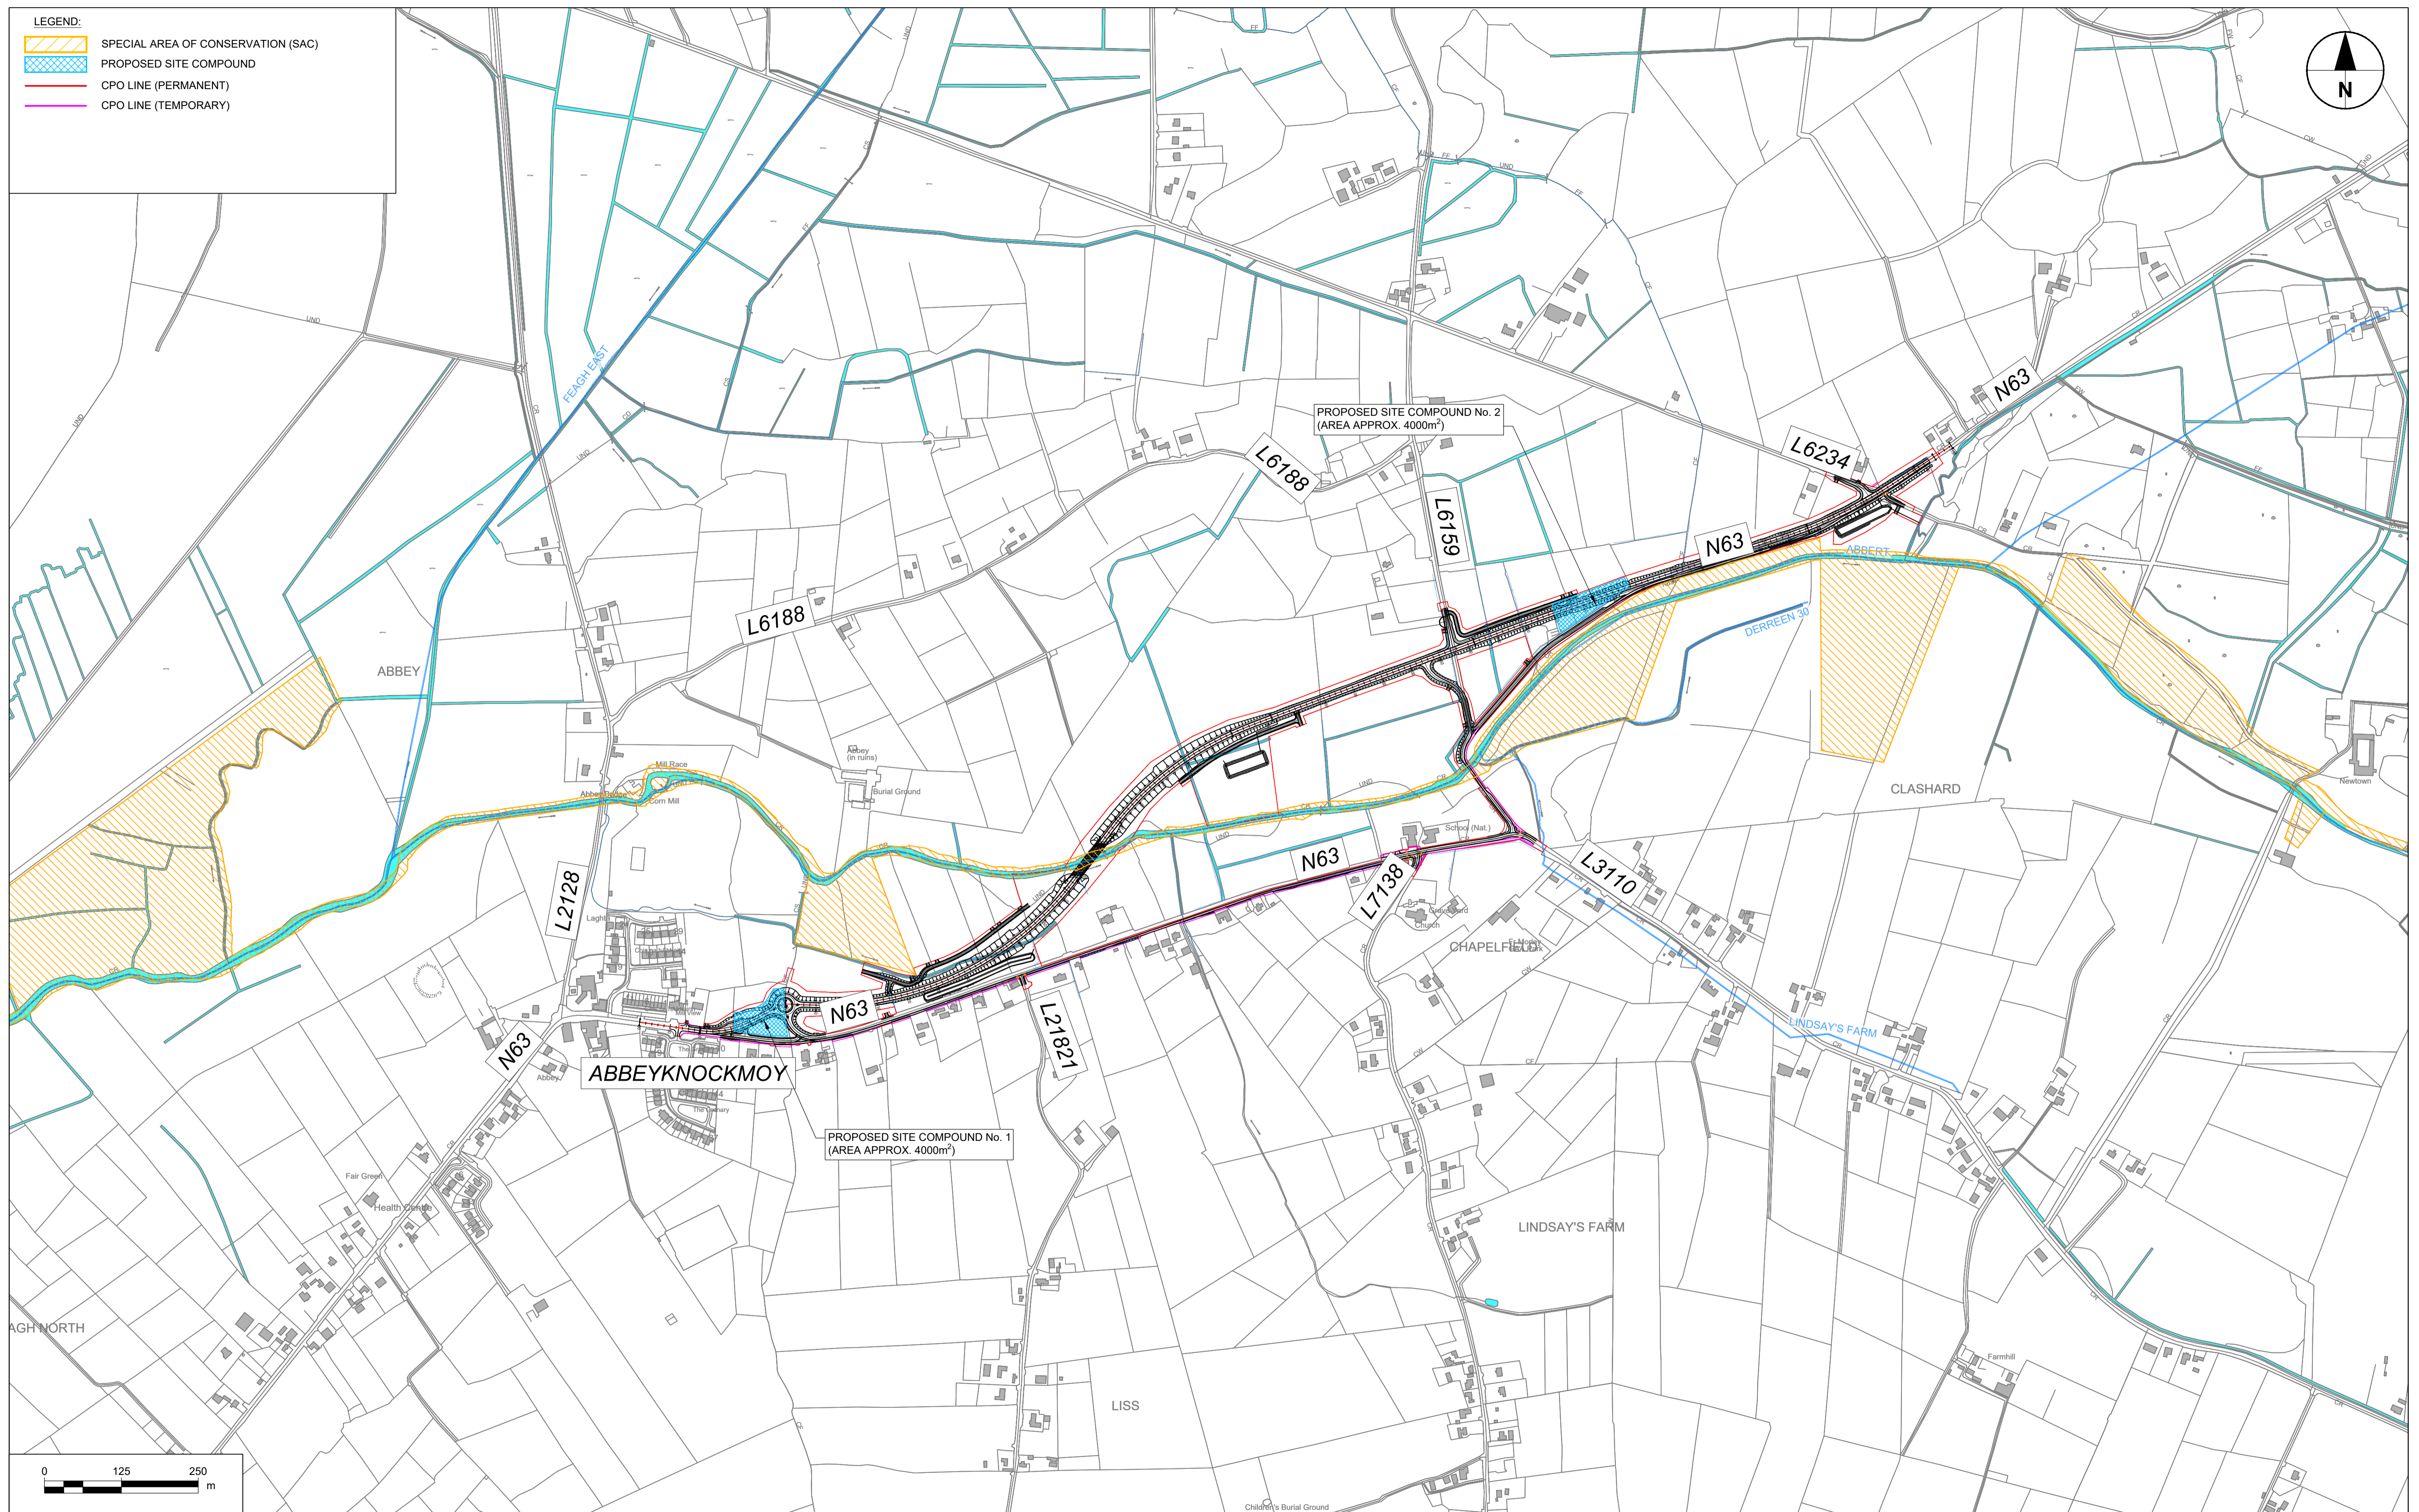


- LEGEND:**
- SPECIAL AREA OF CONSERVATION (SAC)
 - PROPOSED SITE COMPOUND
 - CPO LINE (PERMANENT)
 - CPO LINE (TEMPORARY)

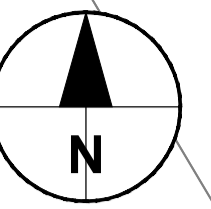

No.	Revision	Date	By	Chk'd	App'd

Roughan & O'Donovan-AECOM Alliance

RROD
ROUGHAN & O'DONOVAN













AECOM




AECOM
Adelphi Plaza
Georges Street Upper
Dun Laoghaire
Co. Dublin
Ireland
T +353 (0)1 238 3100
www.aecom.com

Roughan & O'Donovan
Arena House
Arena Road
Sandyford
Dublin 18
Ireland
T +353 (0)1 294 0800
www.rdi.ie

Drawn	Designed	Checked	Approved	Suitability Code - Description
AC	LB	PC	EG	S3 - Review & Comment

Project Title		N63 LISS TO ABBEY REALIGNMENT SCHEME			
Drawing Title		PROPOSED SITE COMPOUNDS LOCATION PLAN			
Project	Originator	Phase	Series	Type	Dept. Number
N63	ACM	PH03	0200	DR	HW - 0200
Drawing Number		Scale: 1:5000 @A1 / 1:10000 @A3		Date: 21.12.2021	Job No: 60597858 Rev: P02

- LEGEND:**
-  EXISTING WATERCOURSE
 -  PROPOSED WATERCOURSE DIVERSION
 -  PROPOSED CULVERT
 -  EXISTING CULVERT
 -  PROPOSED PRE-EARTHWORKS DRAINAGE (PED) DITCH
 -  PROPOSED PRE-EARTHWORKS DRAINAGE (PED) PIPE
 -  PROPOSED DRAINAGE OUTFALL
 -  PROPOSED LINED DRAINAGE DITCH
 -  OUTFALL 1 PROPOSED CATCHMENT AREA
 -  OUTFALL 2 PROPOSED CATCHMENT AREA
 -  OUTFALL 3 PROPOSED CATCHMENT AREA
 -  OUTFALL 4 PROPOSED CATCHMENT AREA

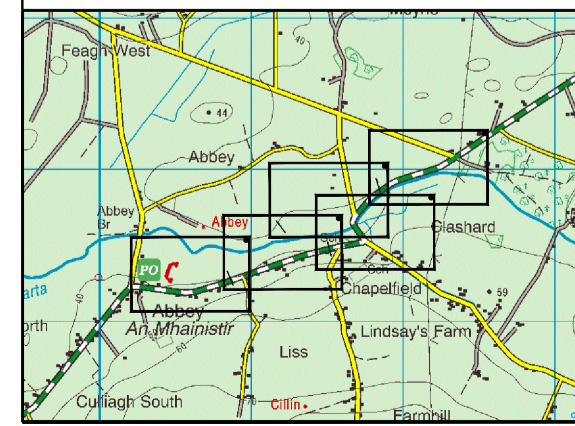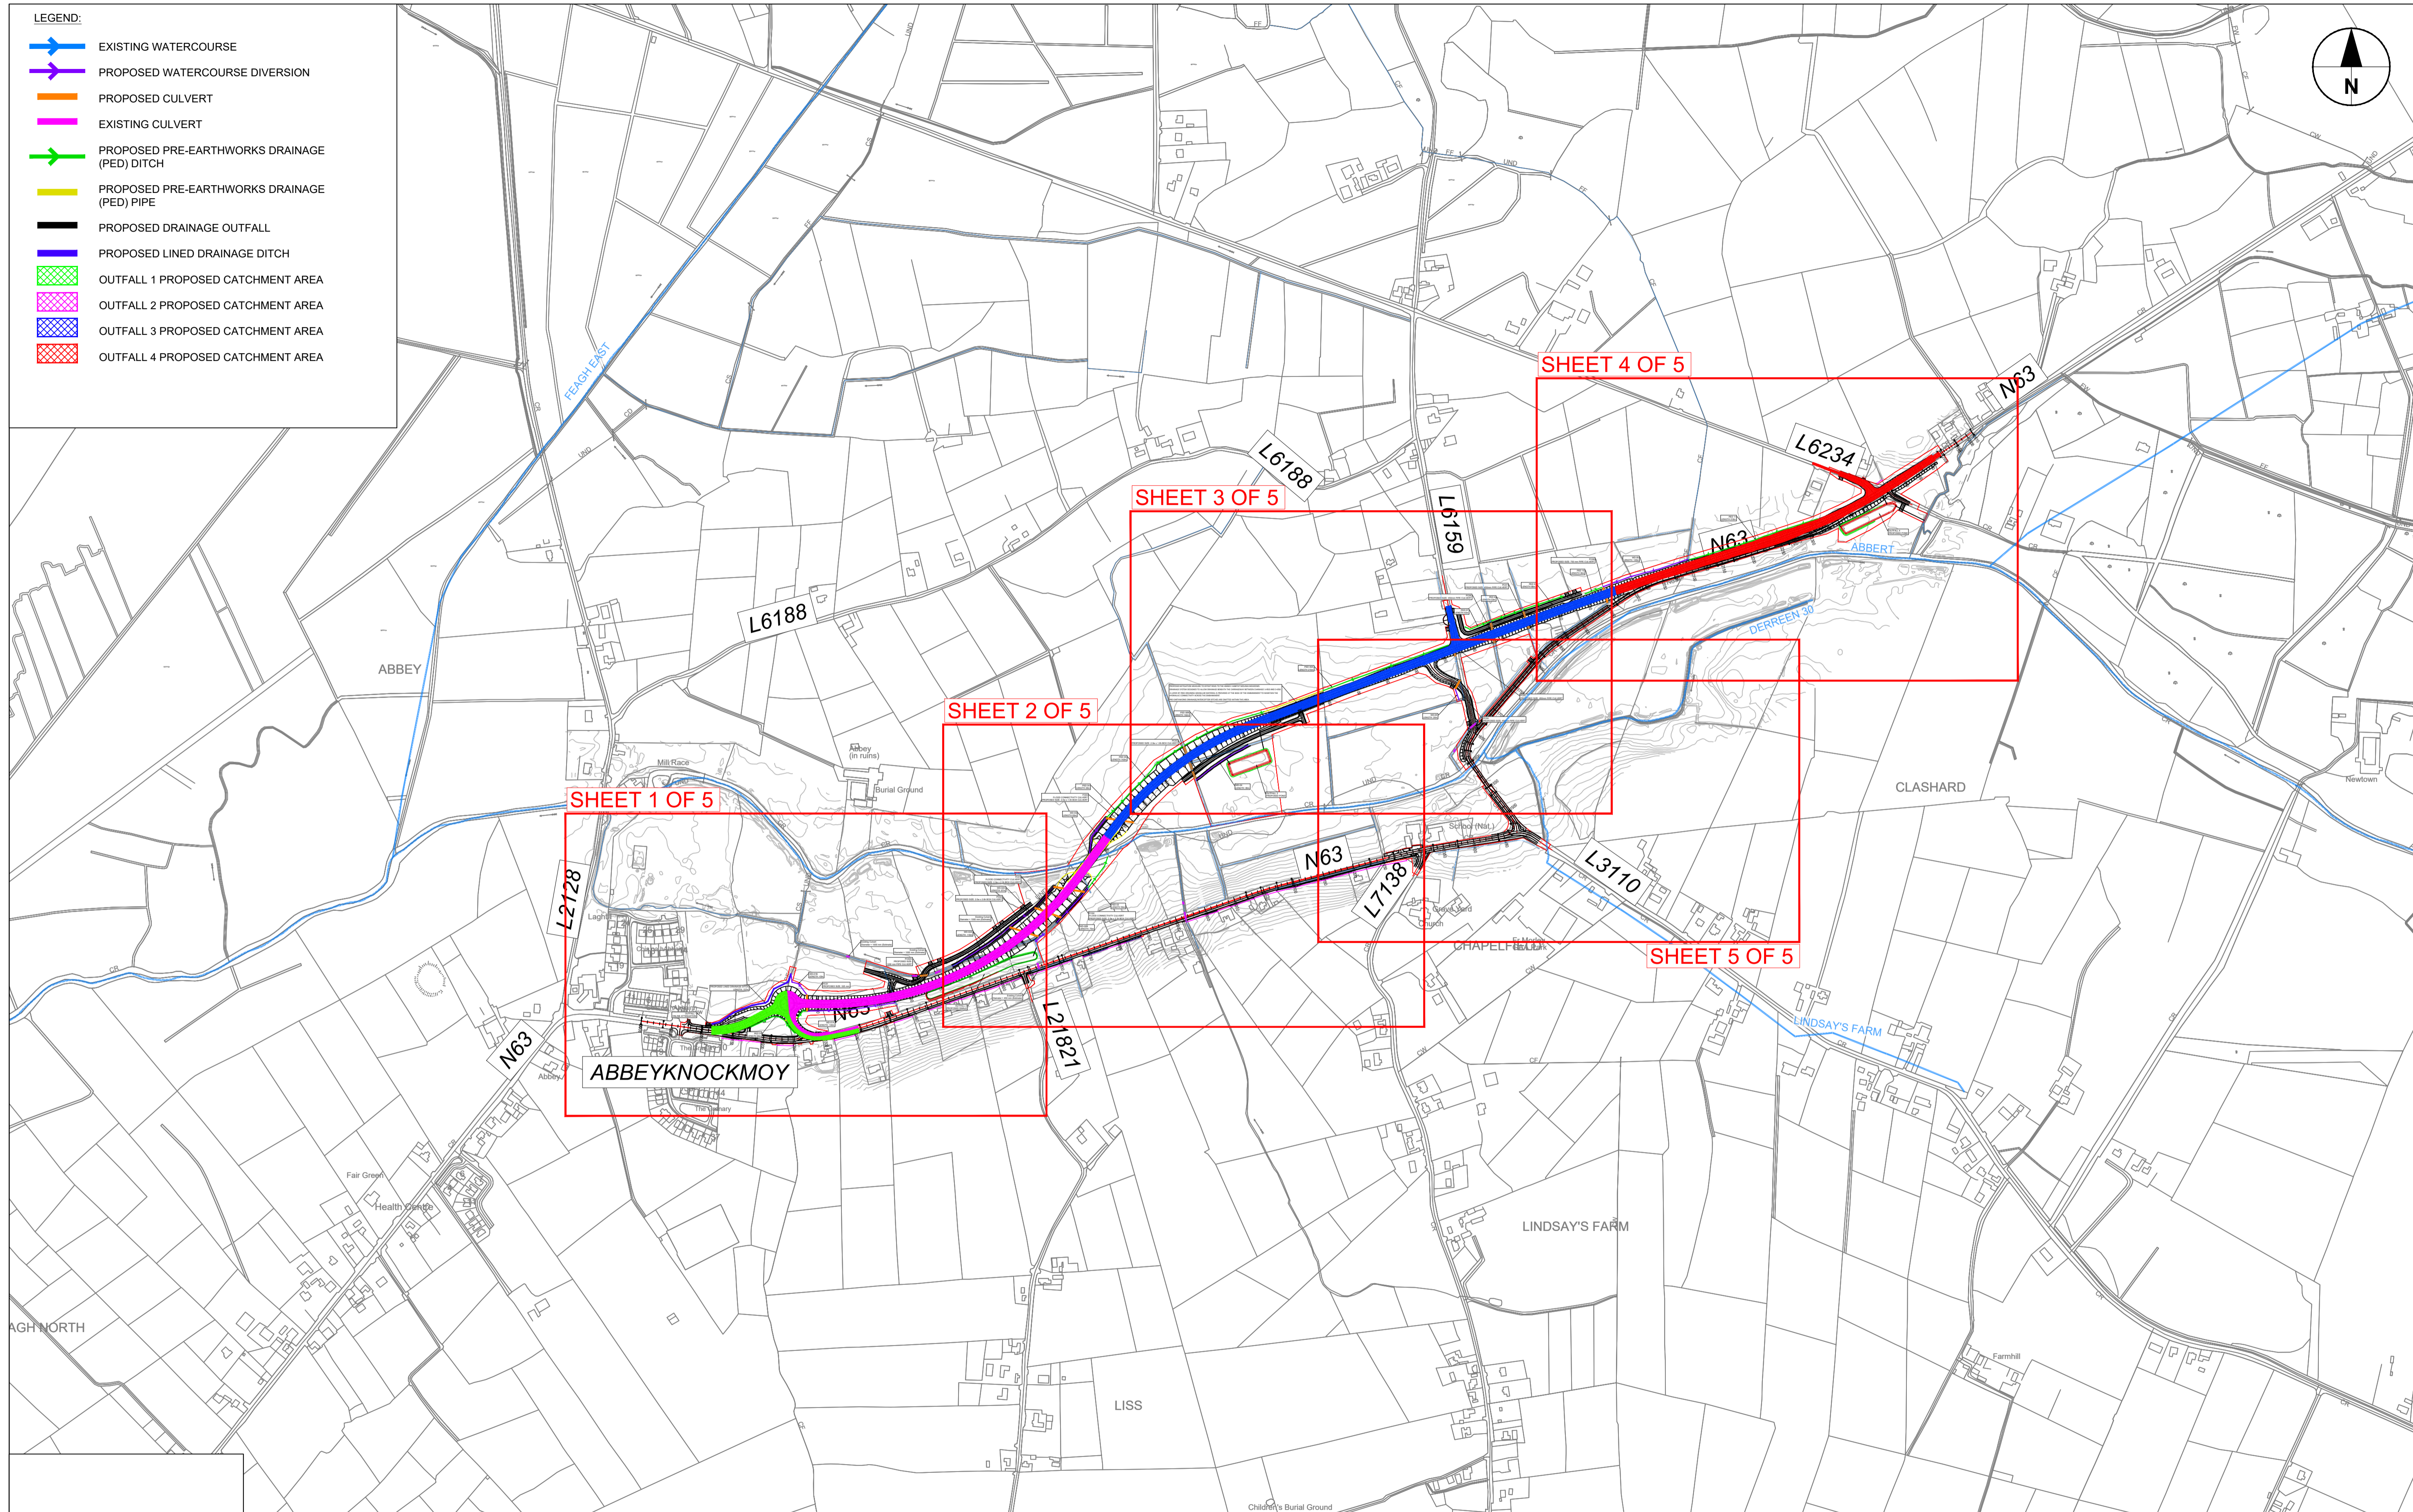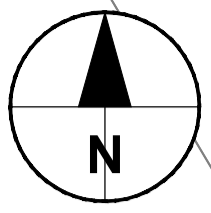

No.	Revision	Date	By	Chk'd	App'd

Roughan & O'Donovan-AECOM Alliance



RROD
ROUGHAN & O'DONOVAN



AECOM













Project Information:




Drawn AC	Designed LB	Checked PC	Approved EG	Suitability Code - Description S3 - Review & Comment
--------------------	-----------------------	----------------------	-----------------------	--

Contact Information:

AECOM Roughan & O'Donovan Adelphi Plaza Georges Street Upper Dun Laoghaire Co. Dublin Ireland T +353 (0)1 238 3100 www.aecom.com	Roughan & O'Donovan Arena House Arena Road Sandyford Dublin 18 Ireland T +353 (0)1 294 0800 www.rdi.ie
---	--

Project Title N63 LISS TO ABBEY REALIGNMENT SCHEME	
Drawing Title DRAINAGE SHEET LAYOUT	
Project N63	Originator ACM
Phase PH03	Series 0500
Type DR	Dept. DR
Number 0500	Scale 1:5000 @A1 / 1:10500 @A3
Date 21.12.2021	Job No. 60597858
Rev. P02	Rev. P02

- LEGEND:**
-  EXISTING WATERCOURSE
 -  PROPOSED WATERCOURSE DIVERSION
 -  PROPOSED CULVERT
 -  EXISTING CULVERT
 -  PROPOSED PRE-EARTHWORKS DRAINAGE (PED) DITCH
 -  PROPOSED PRE-EARTHWORKS DRAINAGE (PED) PIPE
 -  PROPOSED DRAINAGE OUTFALL
 -  PROPOSED LINED DRAINAGE DITCH
 -  OUTFALL 1 PROPOSED CATCHMENT AREA
 -  OUTFALL 2 PROPOSED CATCHMENT AREA
 -  OUTFALL 3 PROPOSED CATCHMENT AREA
 -  OUTFALL 4 PROPOSED CATCHMENT AREA

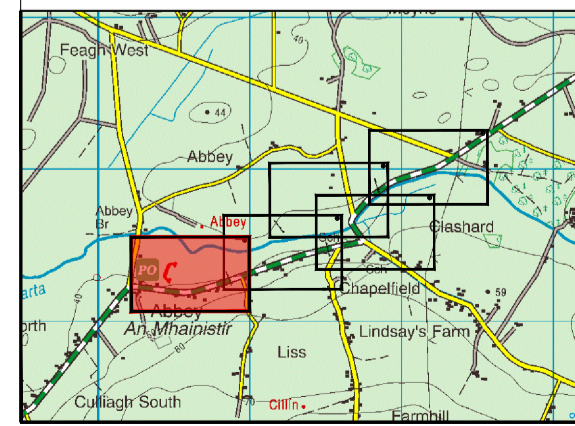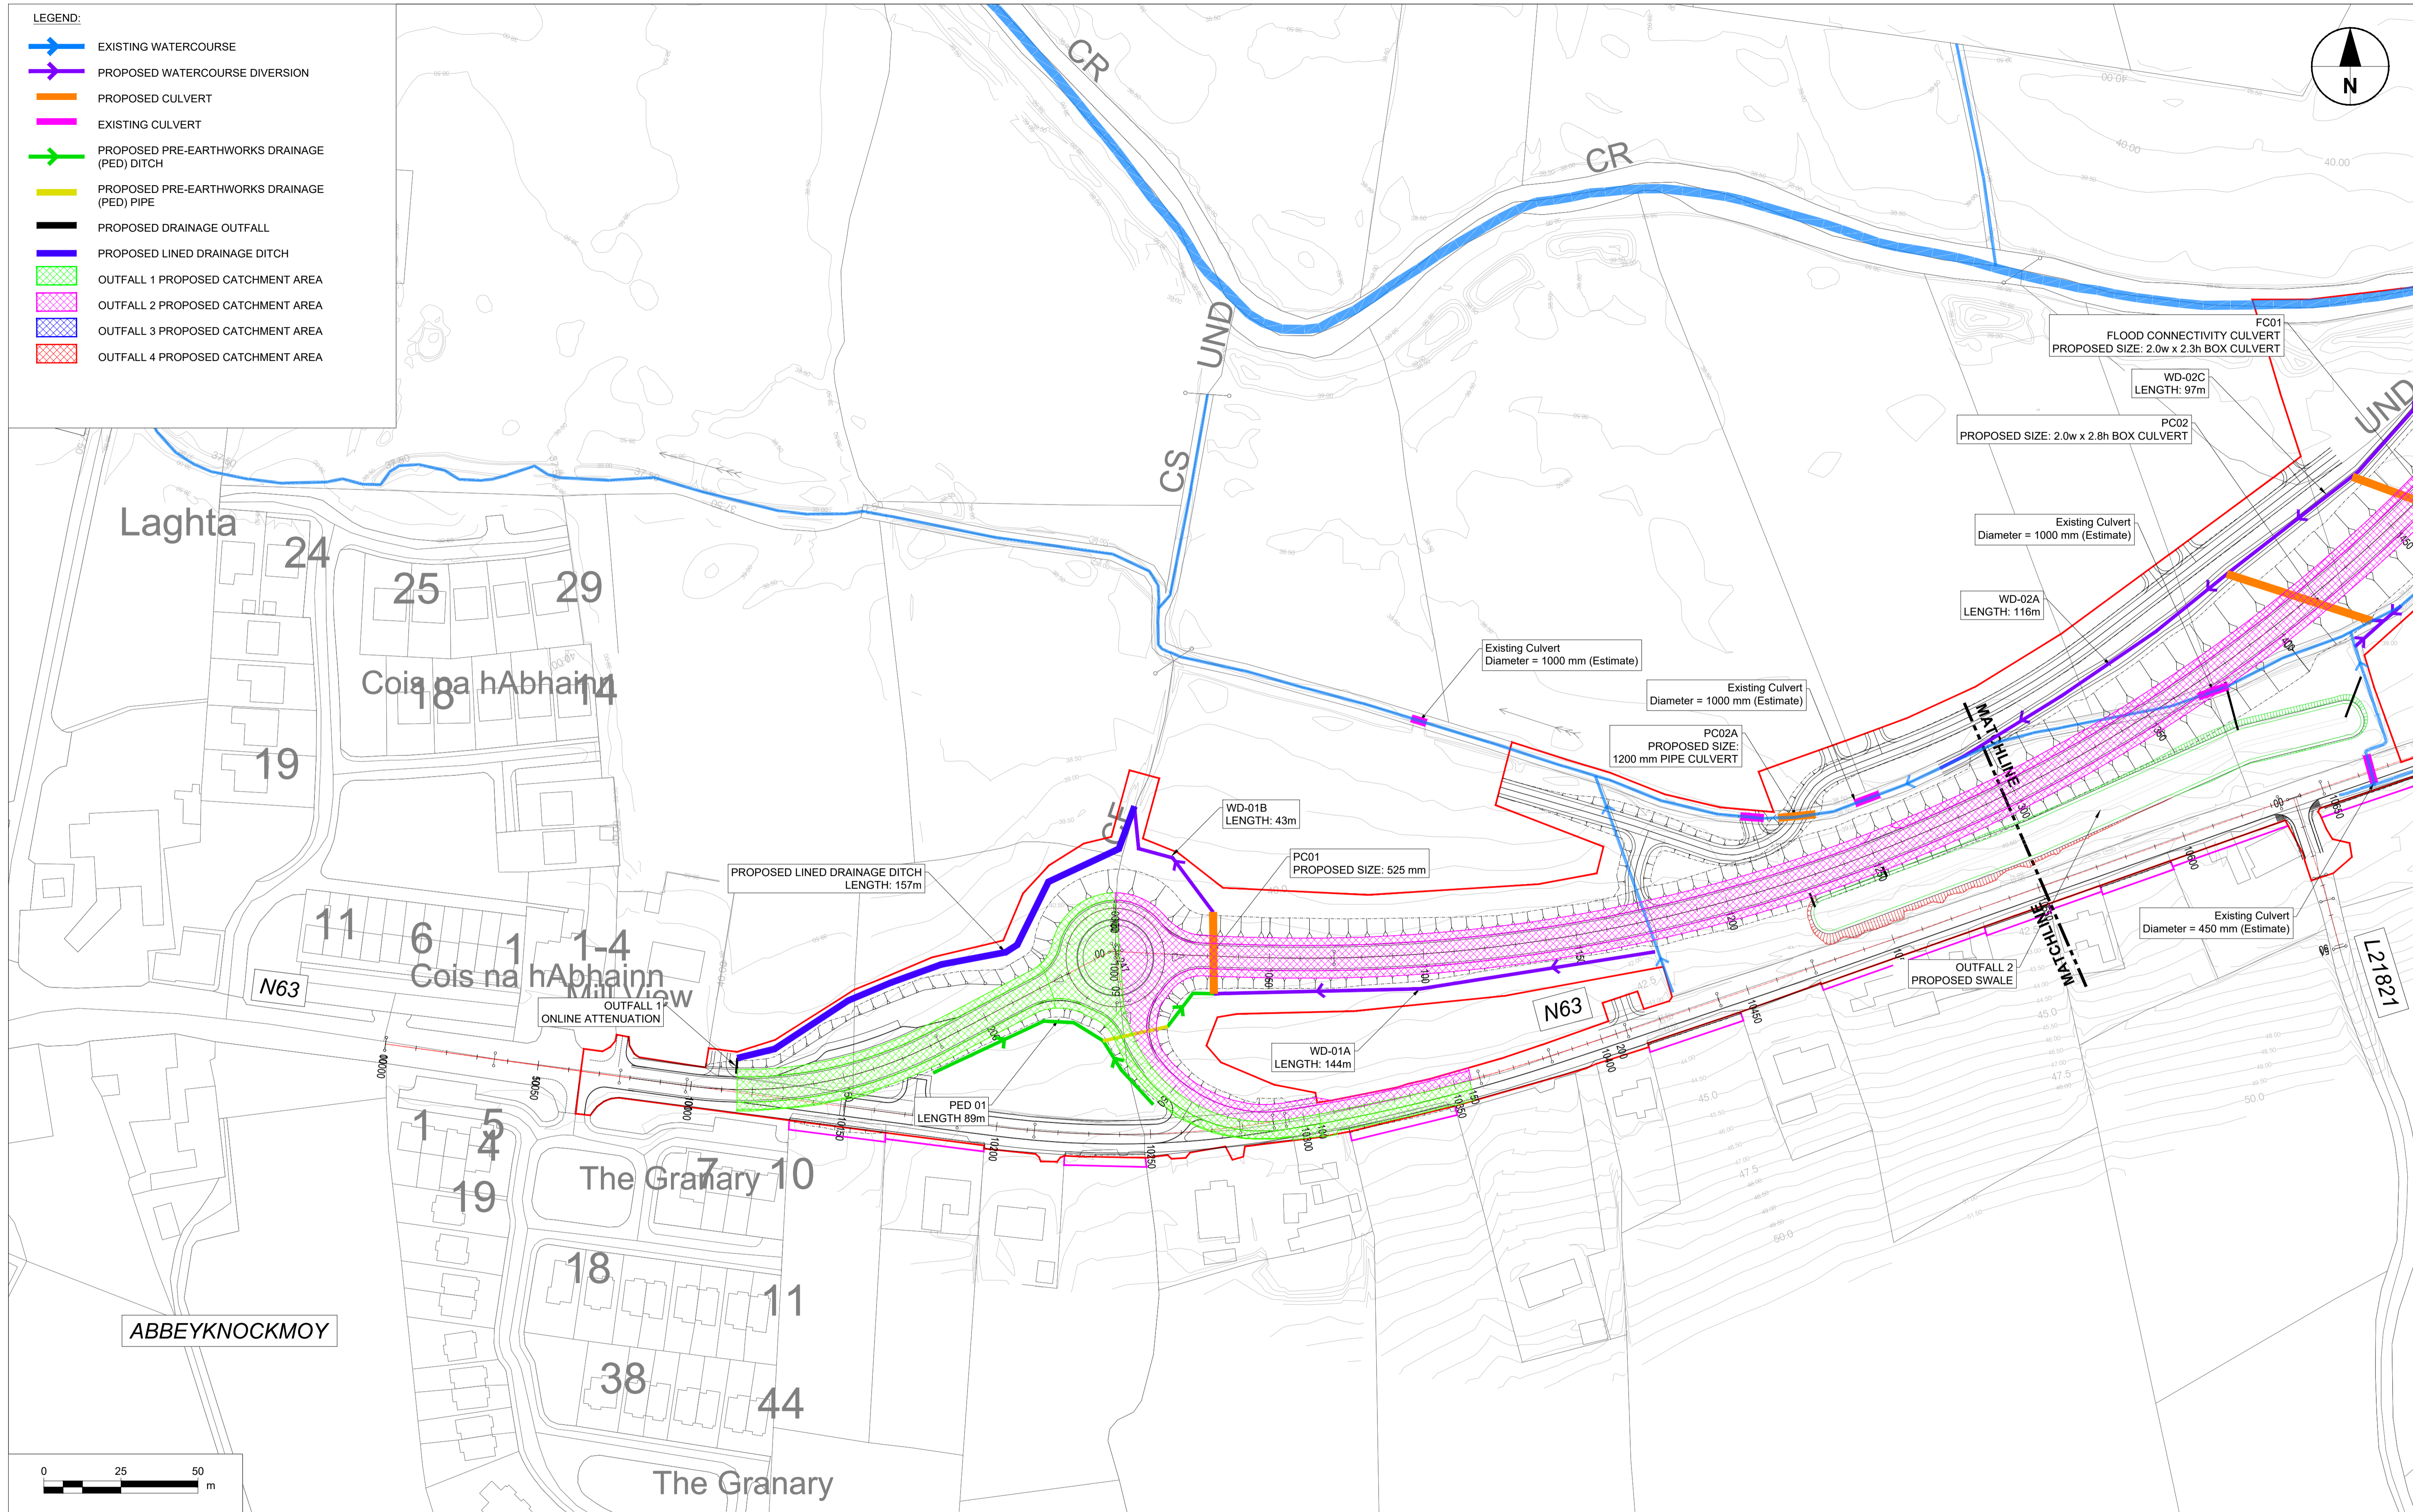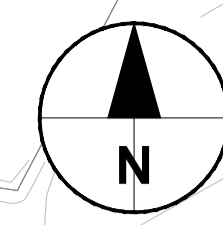

No.	Revision	Date	By	Chk'd	App'd

Roughan & O'Donovan-AECOM Alliance













ROD AECOM




AECOM
Roughan & O'Donovan
Adelphi Plaza
Georges Street Upper
Dun Laoghaire
Co. Dublin
Ireland
T +353 (0)1 238 3100
www.aecom.com

Roughan & O'Donovan
Arena House
Arena Road
Sandyford
Dublin 18
Ireland
T +353 (0)1 234 0800
www.rod.ie

Drawn	Designed	Checked	Approved	Suitability Code - Description
AC	LB	PC	EG	S3 - Review & Comment

Project Title		N63 LISS TO ABBEY REALIGNMENT SCHEME			
Drawing Title		DRAINAGE SHEET 1 OF 5			
Project	Originator	Phase	Series	Type	Dept Number
N63	ACM	PH03	0500	DR	DR - 0501
Scale: 1:1000 @A1 / 1:2000 @A3		Date: 21.12.2021	Job No: 60597858	Rev: P02	

- LEGEND:**
-  EXISTING WATERCOURSE
 -  PROPOSED WATERCOURSE DIVERSION
 -  PROPOSED CULVERT
 -  EXISTING CULVERT
 -  PROPOSED PRE-EARTHWORKS DRAINAGE (PED) DITCH
 -  PROPOSED PRE-EARTHWORKS DRAINAGE (PED) PIPE
 -  PROPOSED DRAINAGE OUTFALL
 -  PROPOSED LINED DRAINAGE DITCH
 -  OUTFALL 1 PROPOSED CATCHMENT AREA
 -  OUTFALL 2 PROPOSED CATCHMENT AREA
 -  OUTFALL 3 PROPOSED CATCHMENT AREA
 -  OUTFALL 4 PROPOSED CATCHMENT AREA

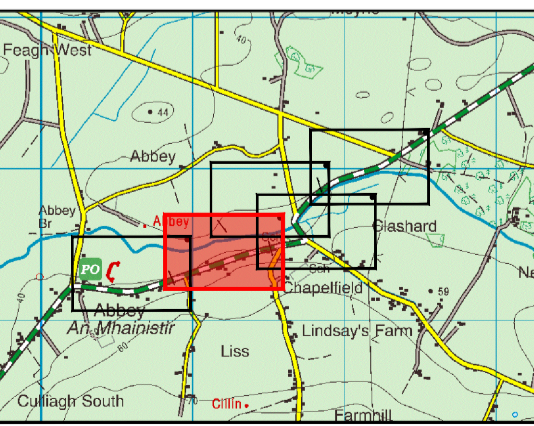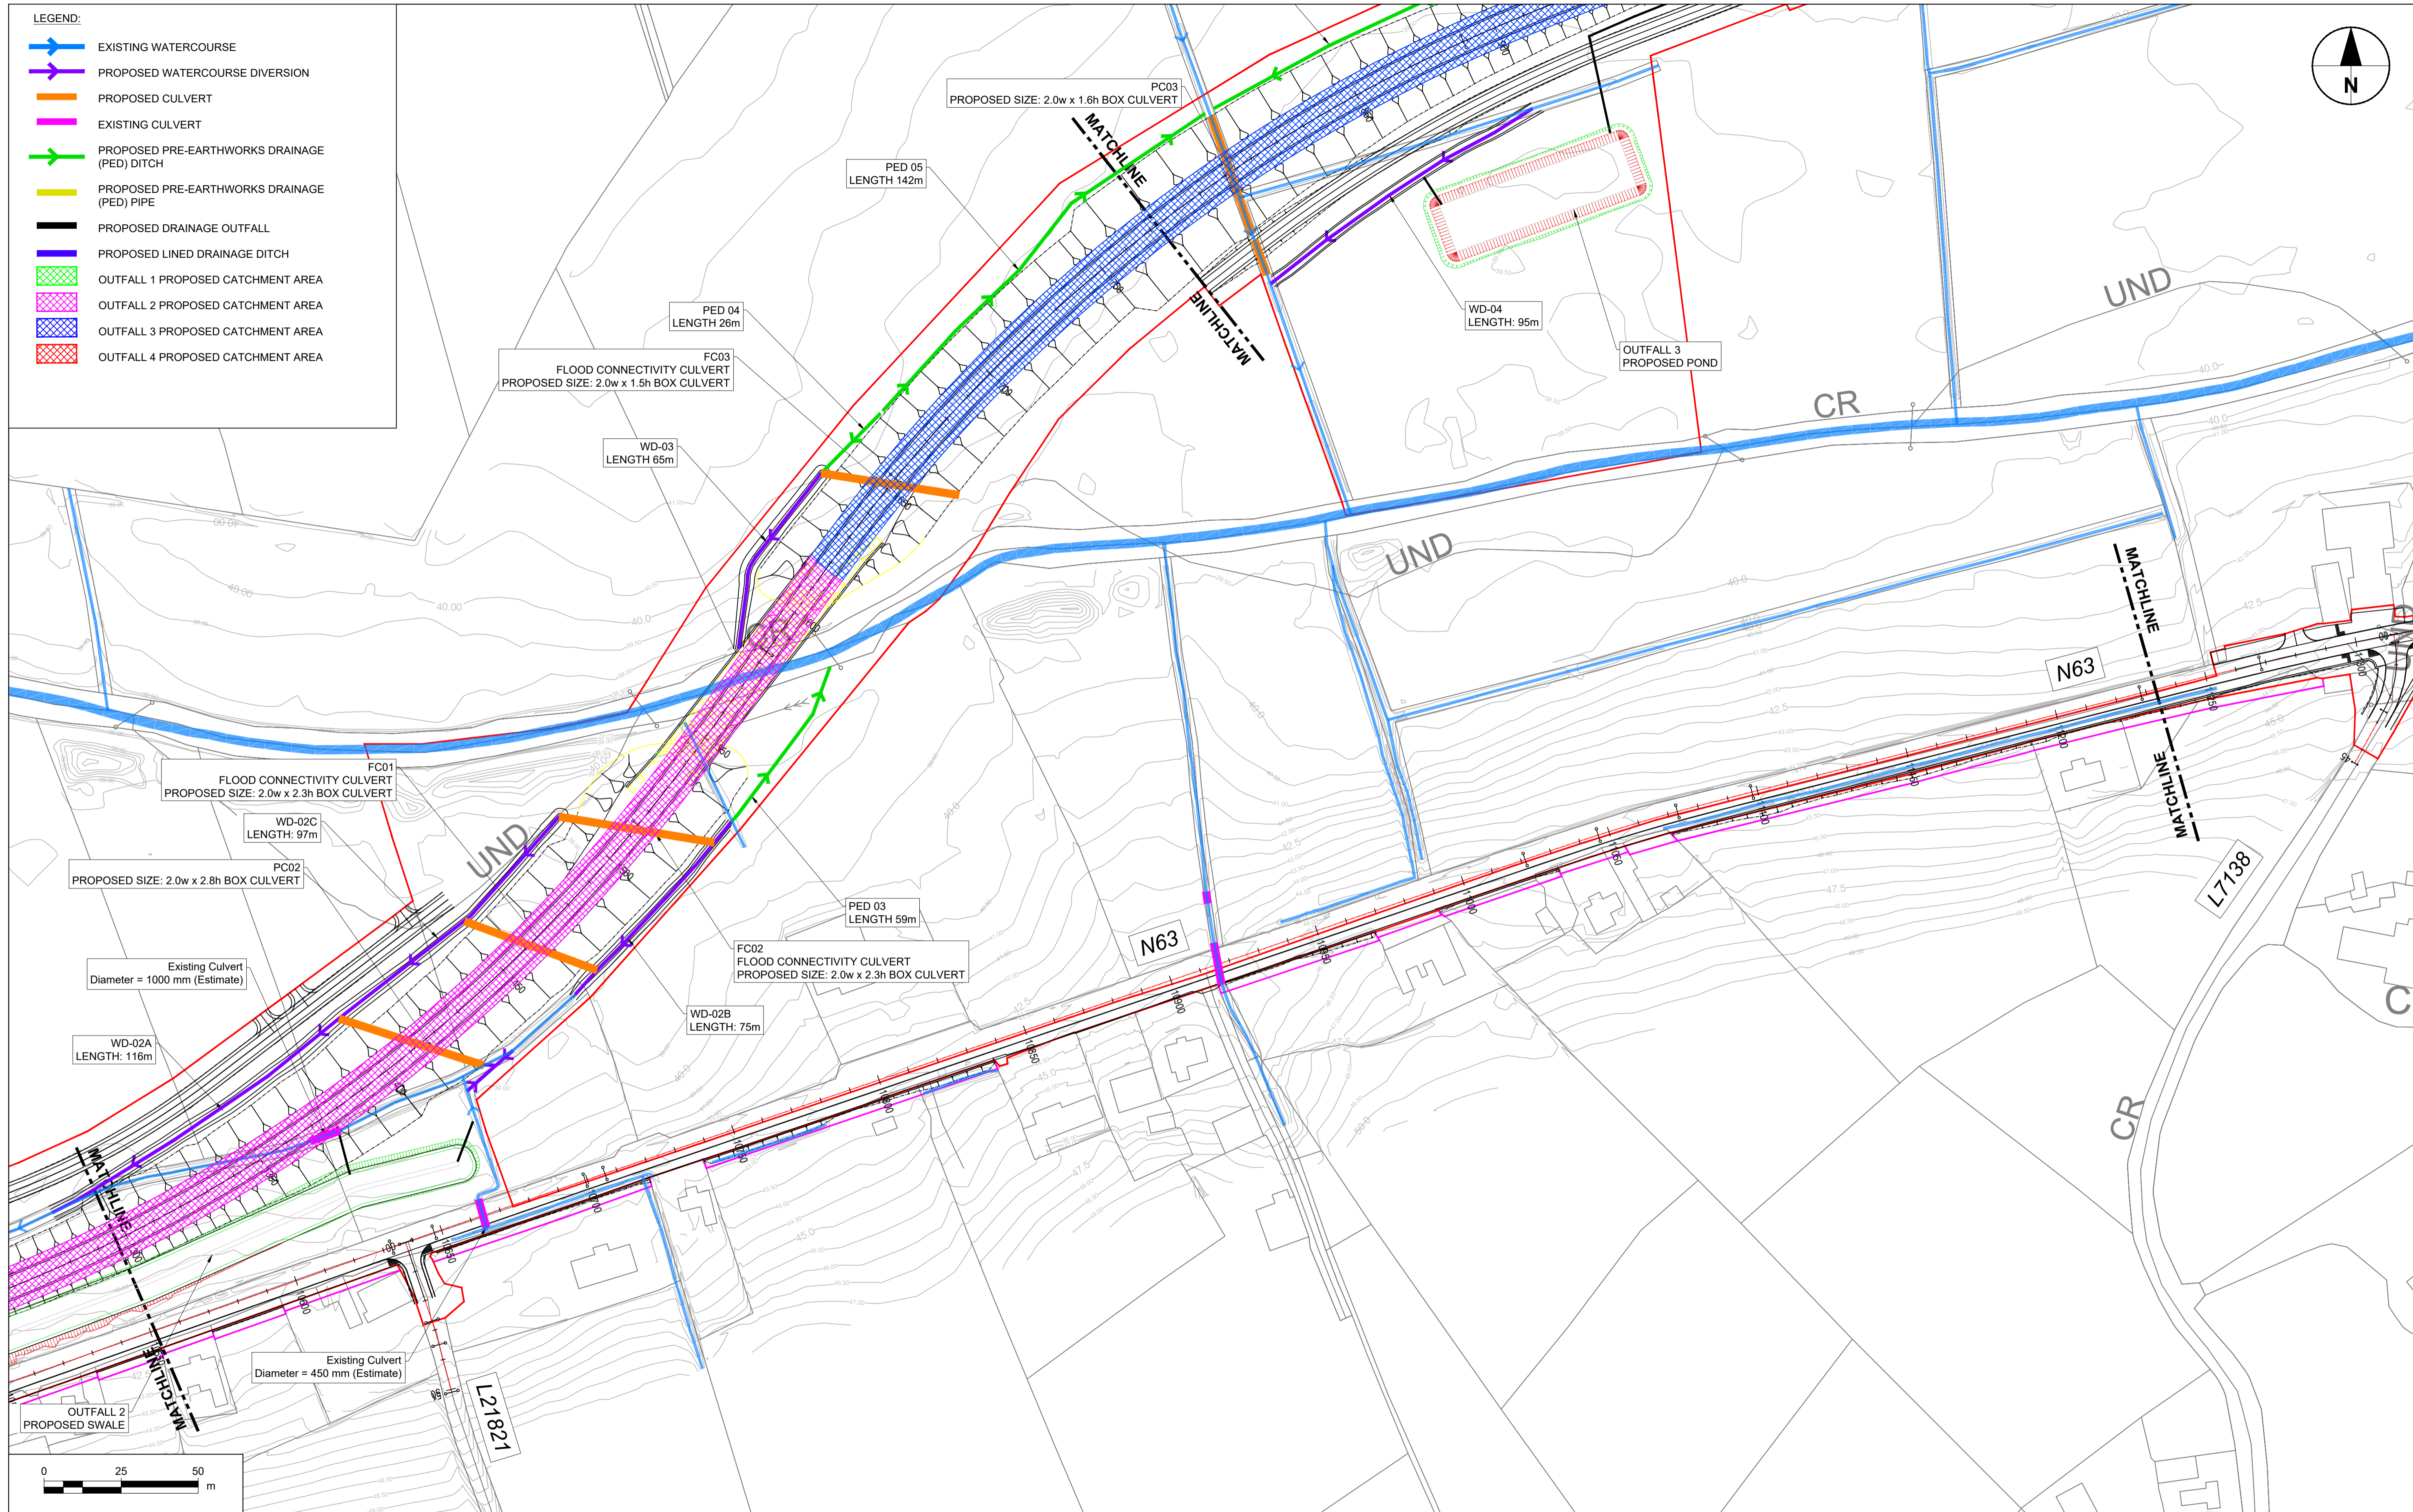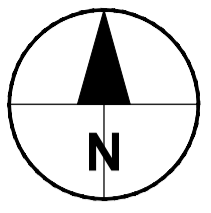

No.	Revision	Date	By	Chk'd	App'd

Roughan & O'Donovan-AECOM Alliance













ROD AECOM





AECOM Roughan & O'Donovan
 Adelphi Plaza
 Georges Street Upper
 Dun Laoghaire
 Co. Dublin
 Ireland
 T +353 (0)1 238 3100
 www.aecom.com

Roughan & O'Donovan
 Arena House
 Arena Road
 Sandyford
 Dublin 18
 Ireland
 T +353 (0)1 234 0800
 www.rod.ie

Drawn	Designed	Checked	Approved	Suitability Code - Description
LB	LB	PC	EG	S3 - Review & Comment

Project Title		N63 LISS TO ABBEY REALIGNMENT SCHEME			
Drawing Title		DRAINAGE SHEET 2 OF 5			
Project	Originator	Phase	Series	Type	Dept. Number
N63	- ACM	- PH03	- 0500	- DR	- DR - 0502
Scale: 1:1000 @A1 / 1:2000 @A3		Date: 21.12.2021	Job No: 60597858	Rev: P02	

- LEGEND:**
-  EXISTING WATERCOURSE
 -  PROPOSED WATERCOURSE DIVERSION
 -  PROPOSED CULVERT
 -  EXISTING CULVERT
 -  PROPOSED PRE-EARTHWORKS DRAINAGE (PED) DITCH
 -  PROPOSED PRE-EARTHWORKS DRAINAGE (PED) PIPE
 -  PROPOSED DRAINAGE OUTFALL
 -  PROPOSED LINED DRAINAGE DITCH
 -  OUTFALL 1 PROPOSED CATCHMENT AREA
 -  OUTFALL 2 PROPOSED CATCHMENT AREA
 -  OUTFALL 3 PROPOSED CATCHMENT AREA
 -  OUTFALL 4 PROPOSED CATCHMENT AREA

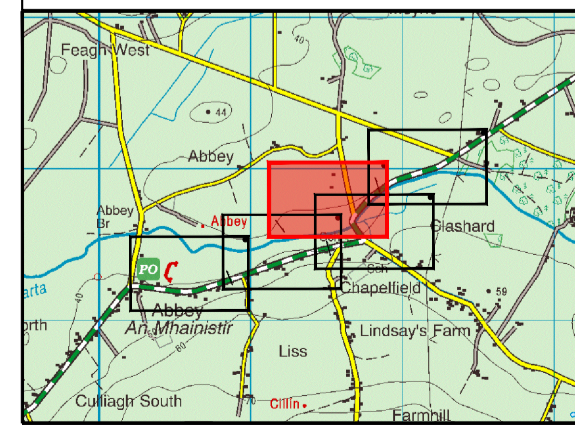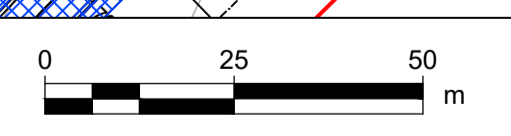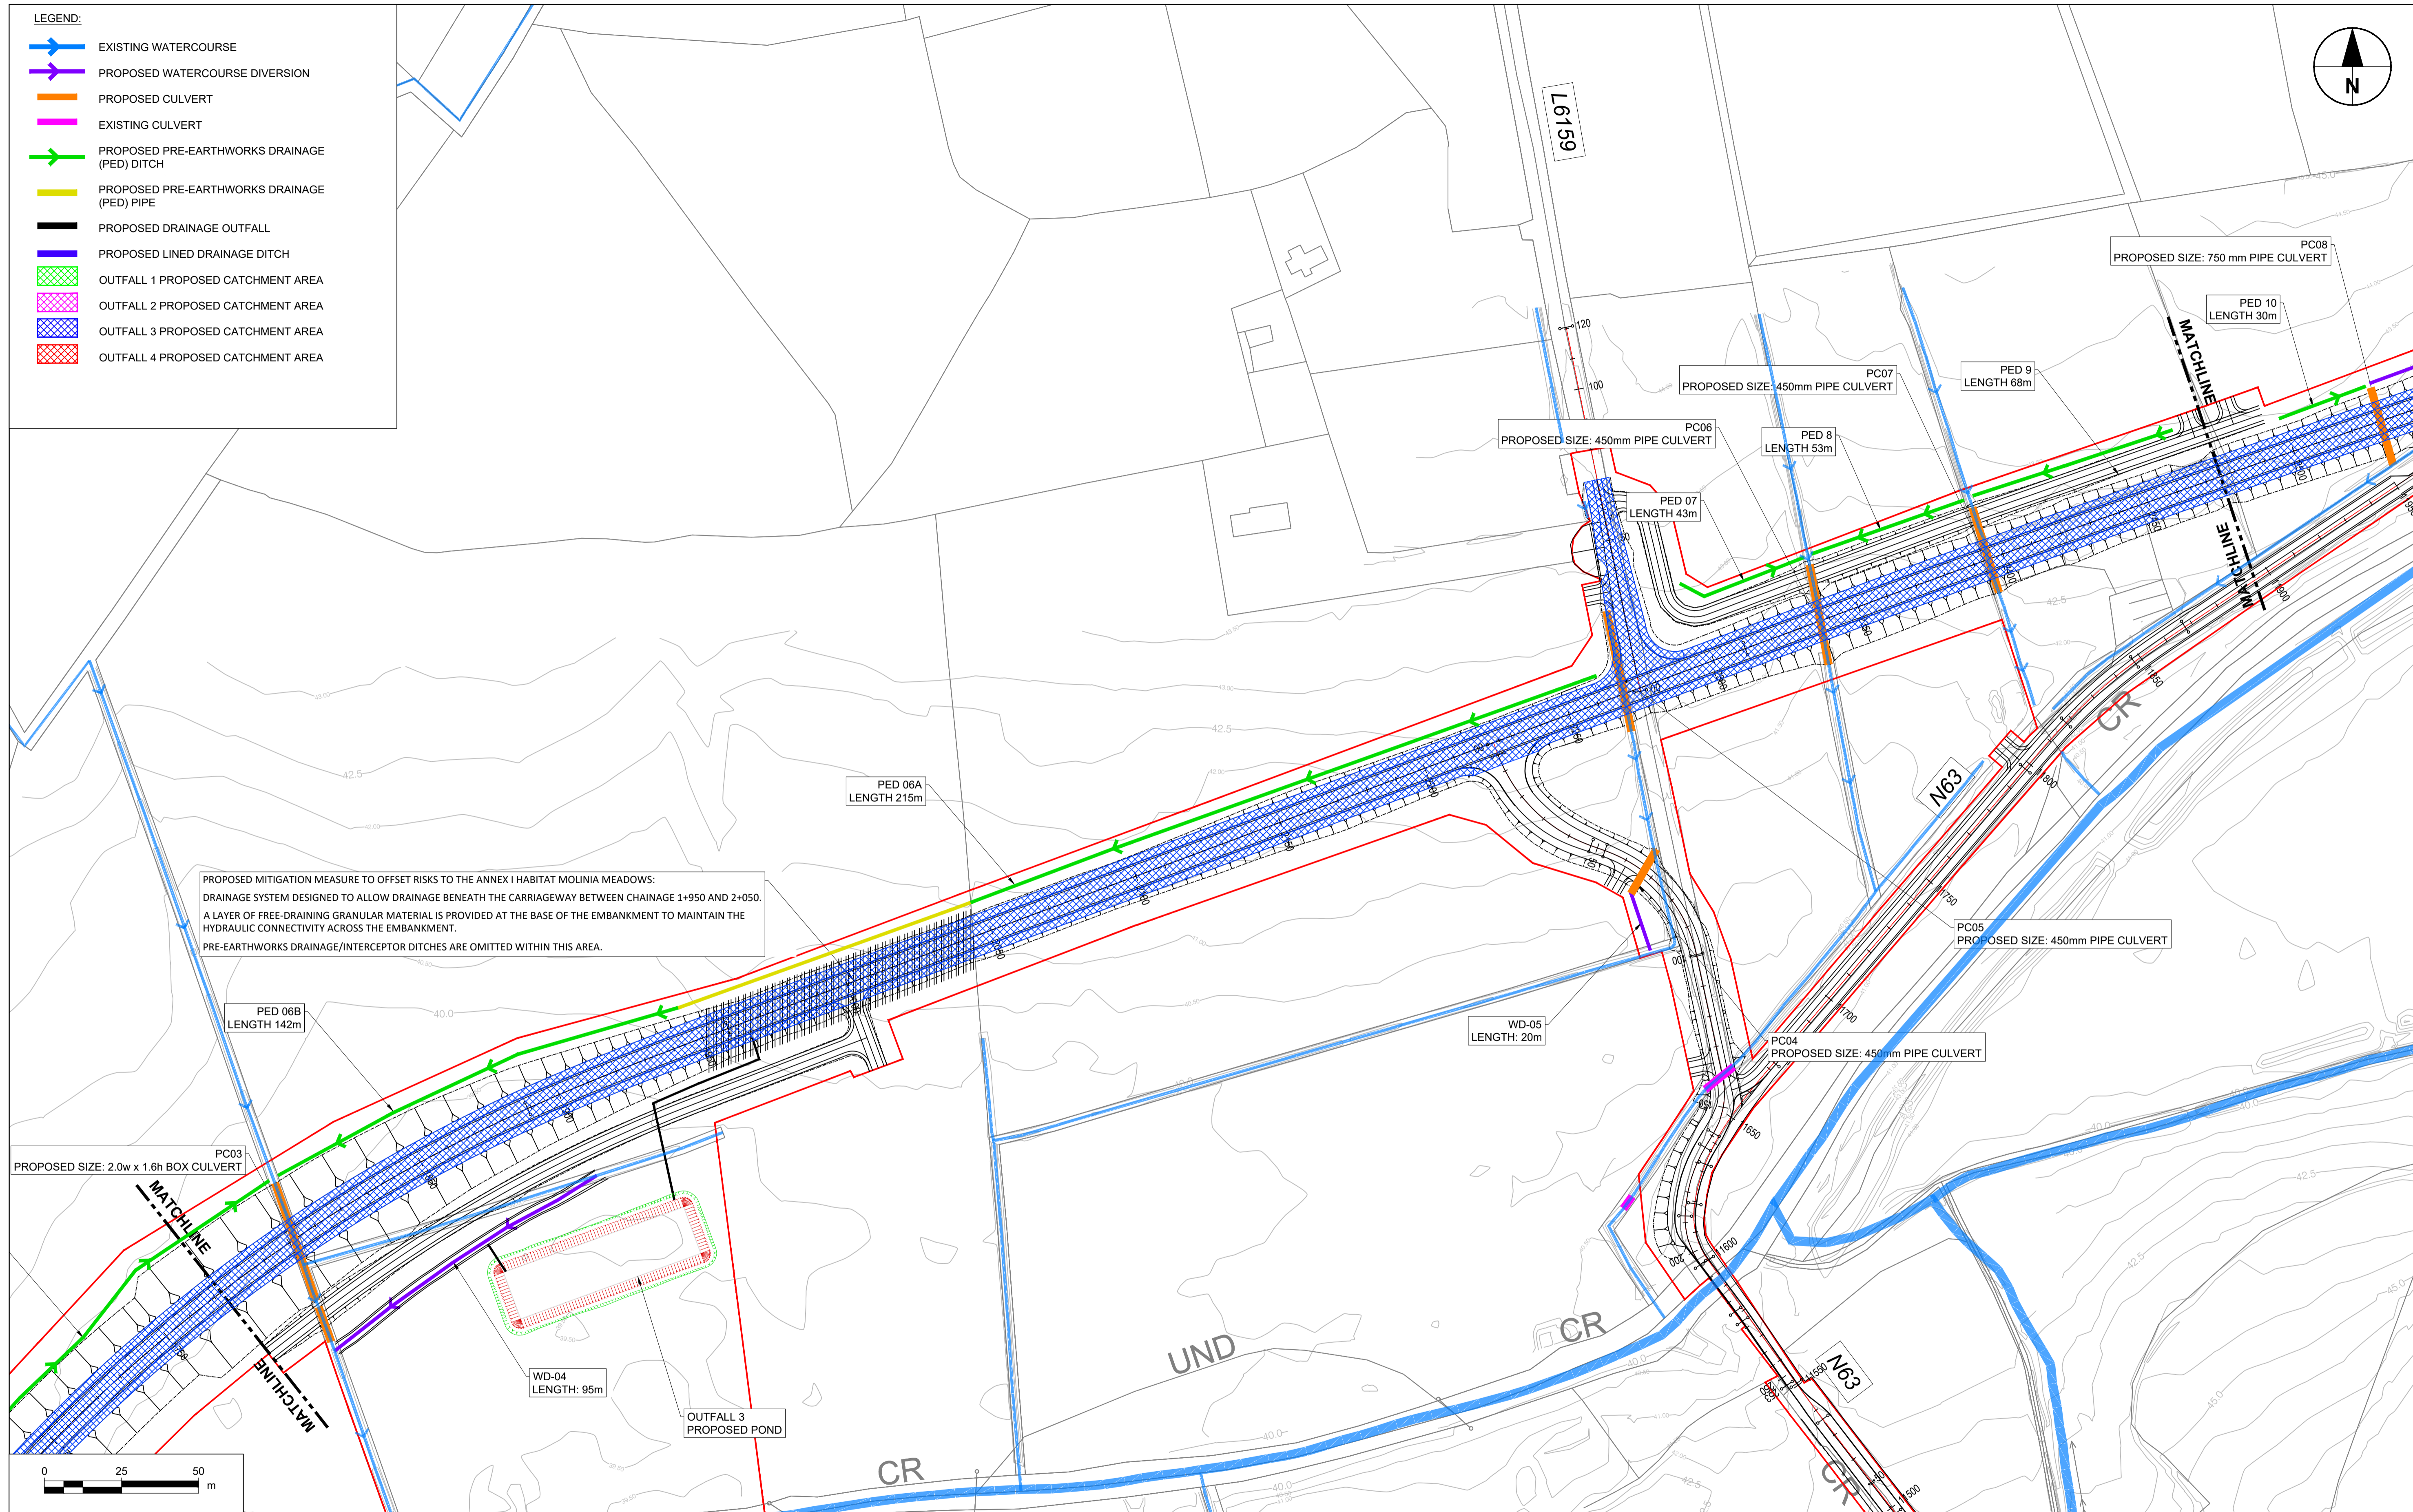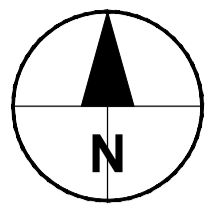

No.	Revision	Date	By	Chk'd	App'd

Roughan & O'Donovan-AECOM Alliance

ROD
ROUGHAN & O'DONOVAN

AECOM













AECOM
Adelphi Plaza
Georges Street Upper
Dun Laoghaire
Co. Dublin
Ireland
T +353 (0)1 238 3100
www.aecom.com



Roughan & O'Donovan
Arena House
Arena Road
Sandyford
Dublin 18
Ireland
T +353 (0)1 294 0800
www.rod.ie

Drawn: AC, Designed: LB, Checked: PC, Approved: EG

Suitability Code - Description: S3 - Review & Comment

Project Title		N63 LISS TO ABBEY REALIGNMENT SCHEME					
Drawing Title		DRAINAGE SHEET 3 OF 5					
Project	Originator	Phase	Series	Type	Dept.	Number	
N63	ACM	PH03	0500	DR	DR	0503	
Scale: 1:1000 @A1 / 1:2000 @A3		Date: 21.12.2021		Job No: 60597858		Rev: P02	

- LEGEND:**
-  EXISTING WATERCOURSE
 -  PROPOSED WATERCOURSE DIVERSION
 -  PROPOSED CULVERT
 -  EXISTING CULVERT
 -  PROPOSED PRE-EARTHWORKS DRAINAGE (PED) DITCH
 -  PROPOSED PRE-EARTHWORKS DRAINAGE (PED) PIPE
 -  PROPOSED DRAINAGE OUTFALL
 -  PROPOSED LINED DRAINAGE DITCH
 -  OUTFALL 1 PROPOSED CATCHMENT AREA
 -  OUTFALL 2 PROPOSED CATCHMENT AREA
 -  OUTFALL 3 PROPOSED CATCHMENT AREA
 -  OUTFALL 4 PROPOSED CATCHMENT AREA

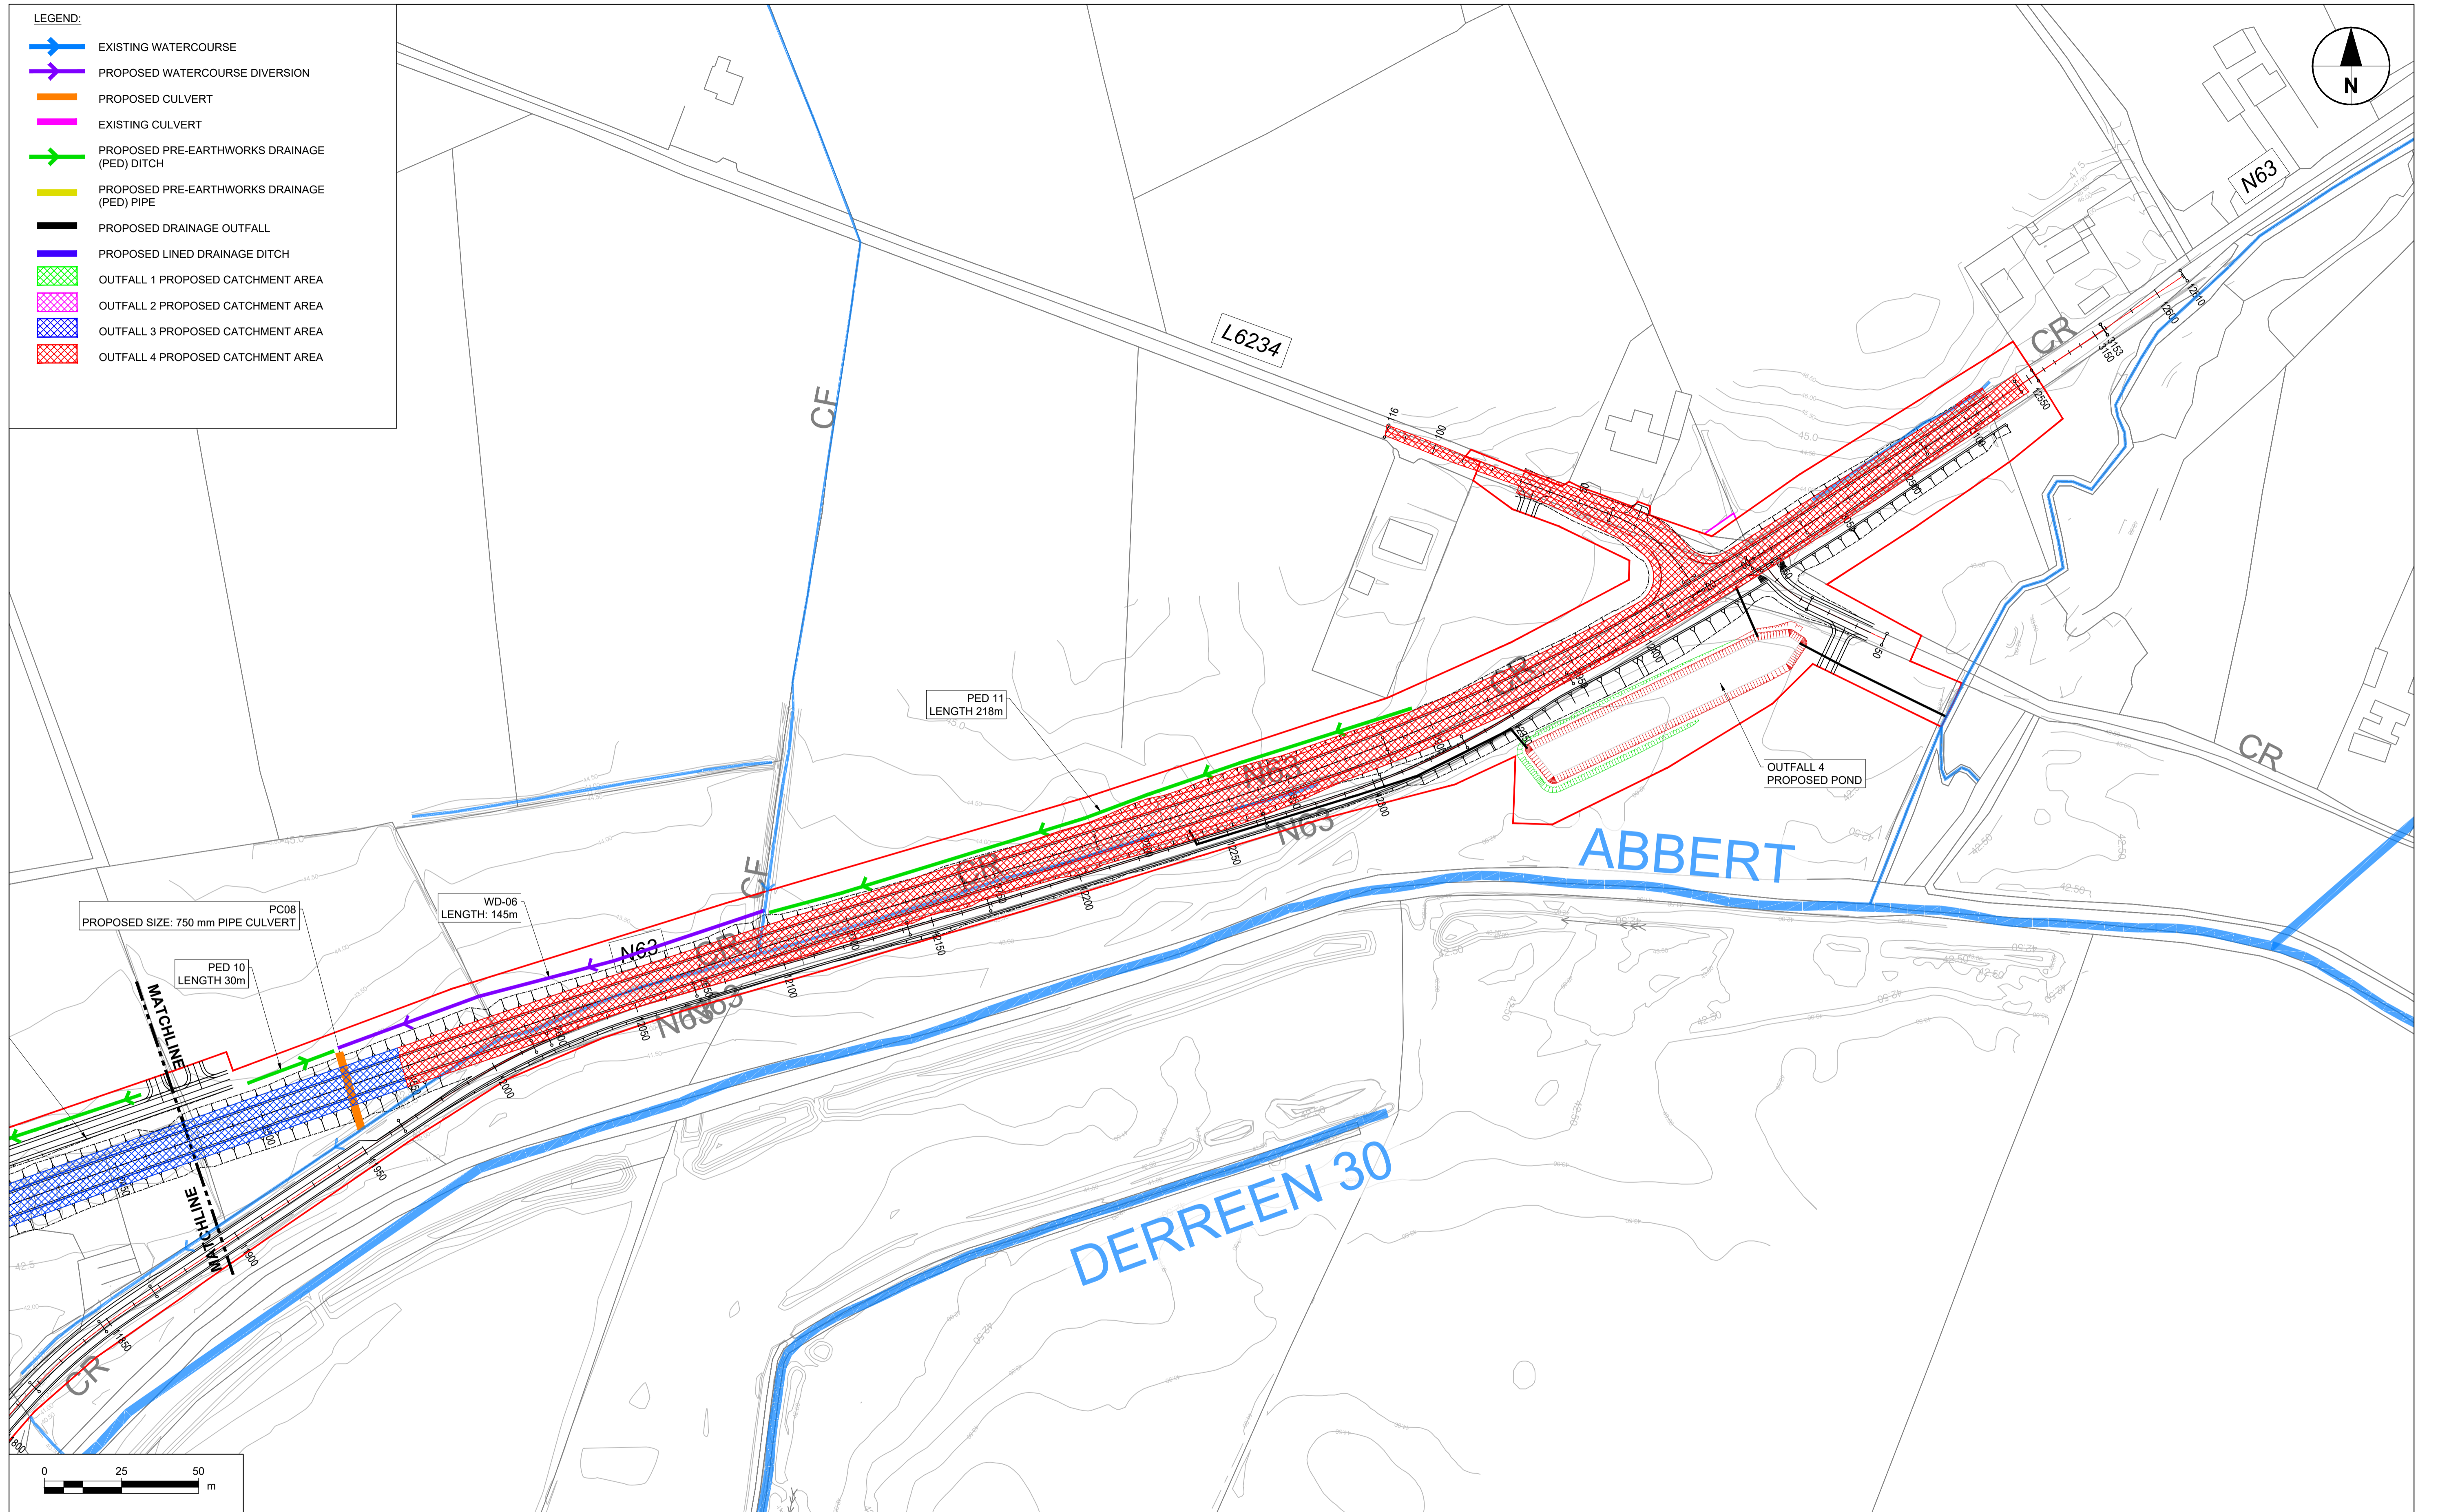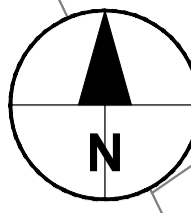



PC08
PROPOSED SIZE: 750 mm PIPE CULVERT

WD-06
LENGTH: 145m

PED 10
LENGTH 30m

PED 11
LENGTH 218m

OUTFALL 4
PROPOSED POND

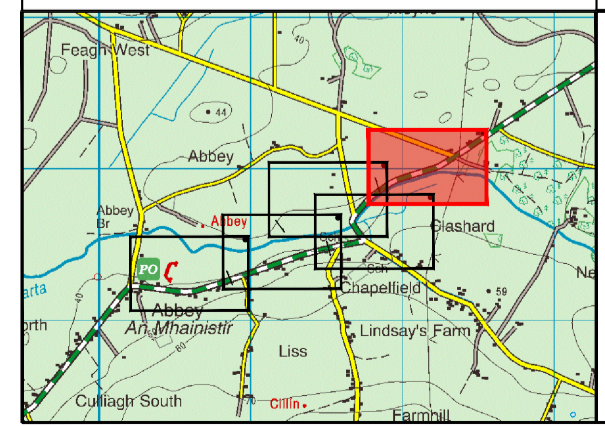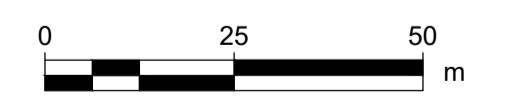

No.	Revision	Date	By	Chk'd	App'd

Roughan & O'Donovan-AECOM Alliance

ROD AECOM













AECOM
Roughan & O'Donovan
Adelphi Plaza
Georges Street Upper
Dun Laoghaire
Co. Dublin
Ireland
T +353 (0)1 238 3100
www.aecom.com





Roughan & O'Donovan
Arena House
Arena Road
Sandyford
Dublin 18
Ireland
T +353 (0)1 294 0800
www.rod.ie

Drawn: AC, Designed: LB, Checked: PC, Approved: EG

Suitability Code - Description: S3 - Review & Comment

Project Title		N63 LISS TO ABBEY REALIGNMENT SCHEME					
Drawing Title		DRAINAGE SHEET 4 OF 5					
Project	Originator	Phase	Series	Type	Dept.	Number	
N63	ACM	PH03	0500	DR	DR	0504	
Scale: 1:1000 @A1 / 1:2000 @A3		Date: 21.12.2021		Job No: 60597858		Rev: P02	

- LEGEND:**
-  EXISTING WATERCOURSE
 -  PROPOSED WATERCOURSE DIVERSION
 -  PROPOSED CULVERT
 -  EXISTING CULVERT
 -  PROPOSED PRE-EARTHWORKS DRAINAGE (PED) DITCH
 -  PROPOSED PRE-EARTHWORKS DRAINAGE (PED) PIPE
 -  PROPOSED DRAINAGE OUTFALL
 -  PROPOSED LINED DRAINAGE DITCH
 -  OUTFALL 1 PROPOSED CATCHMENT AREA
 -  OUTFALL 2 PROPOSED CATCHMENT AREA
 -  OUTFALL 3 PROPOSED CATCHMENT AREA
 -  OUTFALL 4 PROPOSED CATCHMENT AREA

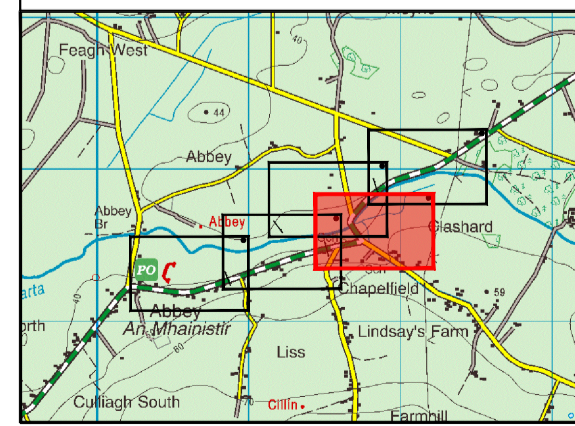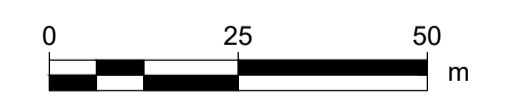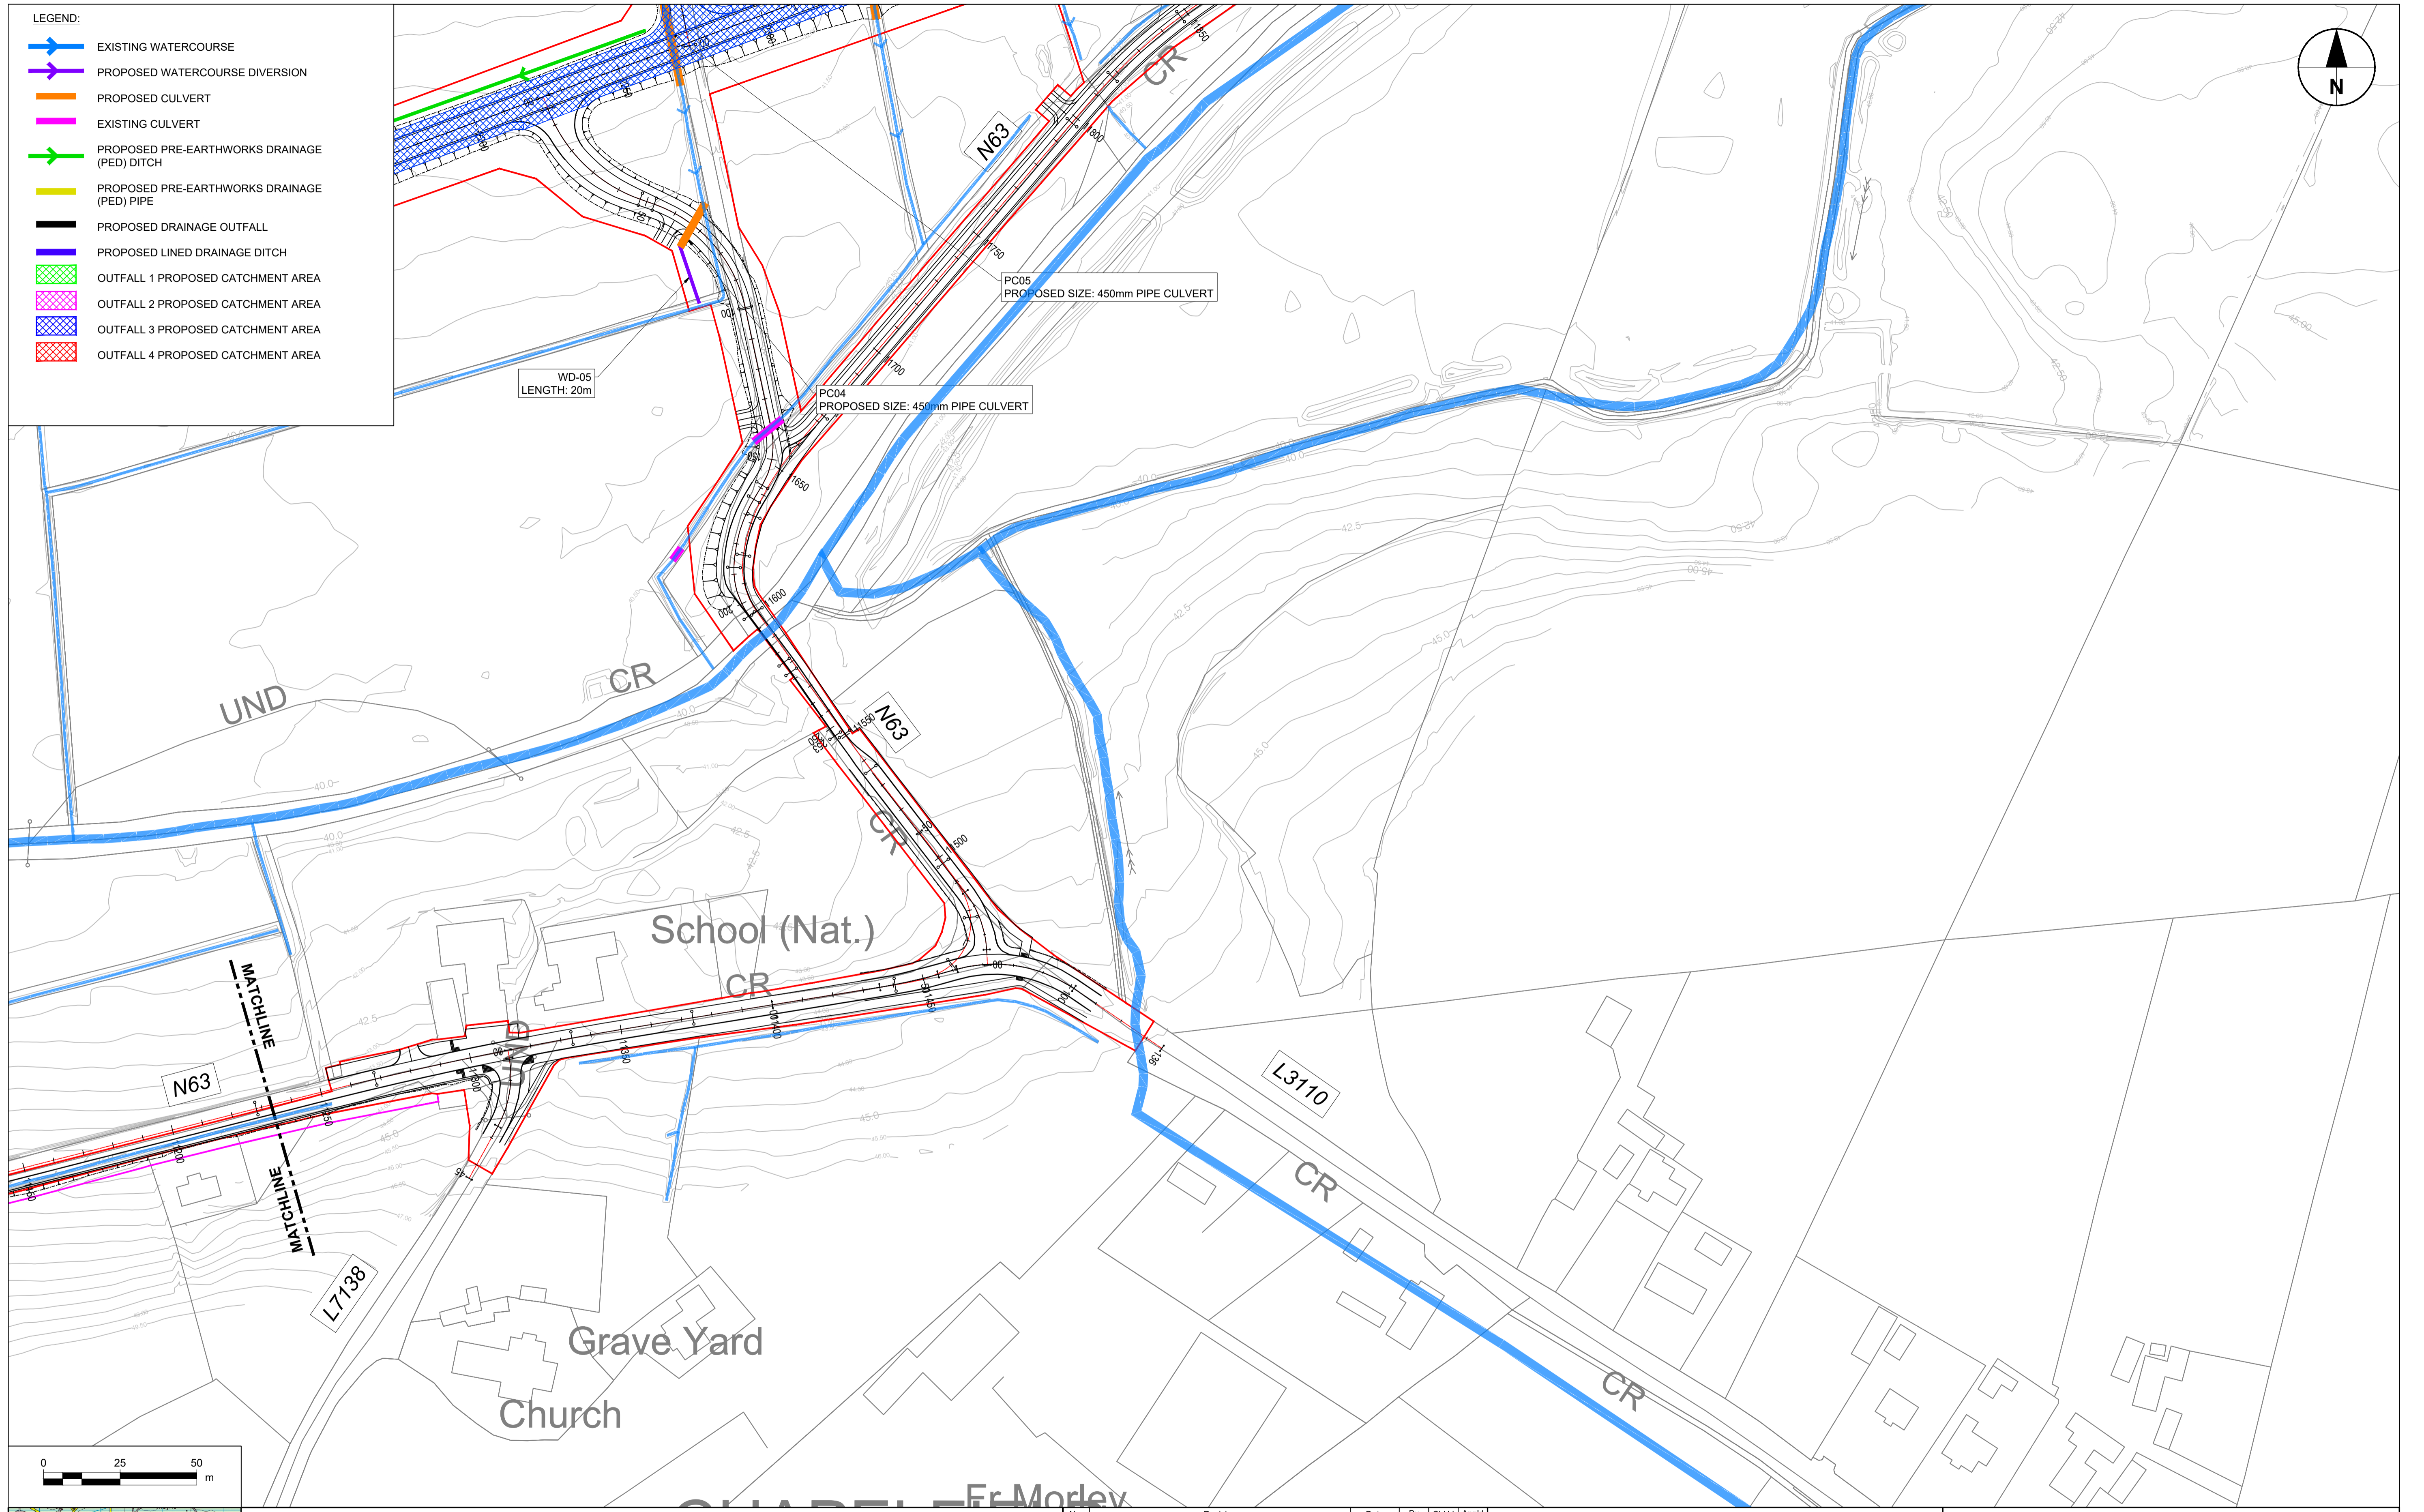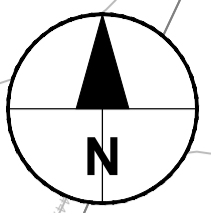

No.	Revision	Date	By	Chkd	App'd

Roughan & O'Donovan-AECOM Alliance

ROD
ROUGHAN & O'DONOVAN

AECOM

AECOM Roughan & O'Donovan
Adelphi Plaza
Georges Street Upper
Dun Laoghaire
Co. Dublin
Ireland
T +353 (0)1 238 3100
www.aecom.com





Roughan & O'Donovan
Arena House
Arena Road
Sandyford
Dublin 18
Ireland
T +353 (0)1 234 0800
www.rod.ie

Drawn	Designed	Checked	Approved	Suitability Code - Description
AC	LB	PC	EG	S3 - Review & Comment

Project Title		N63 LISS TO ABBEY REALIGNMENT SCHEME			
Drawing Title		DRAINAGE SHEET 5 OF 5			
Project	Originator	Phase	Series	Type	Dept. Number
N63	ACM	PH03	0500	DR	DR - 0505
Scale: 1:1000 @A1 / 1:2000 @A3		Date: 21.12.2021	Job No: 60597858	Rev: P02	

LEGEND:

- EXTENT OF EXISTING PUBLIC LIGHTING
- EXTENT OF PROPOSED PUBLIC LIGHTING - PROPOSED ROUNDABOUT
- EXTENT OF PROPOSED PUBLIC LIGHTING - CYCLING AND PEDESTRIAN FACILITIES ALONG EXISTING N63

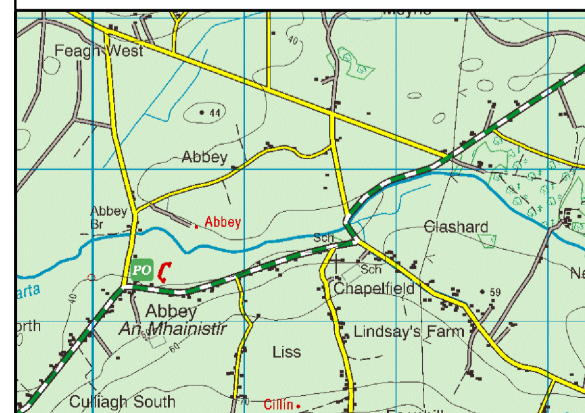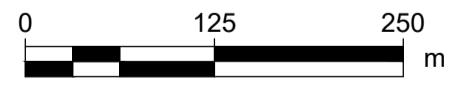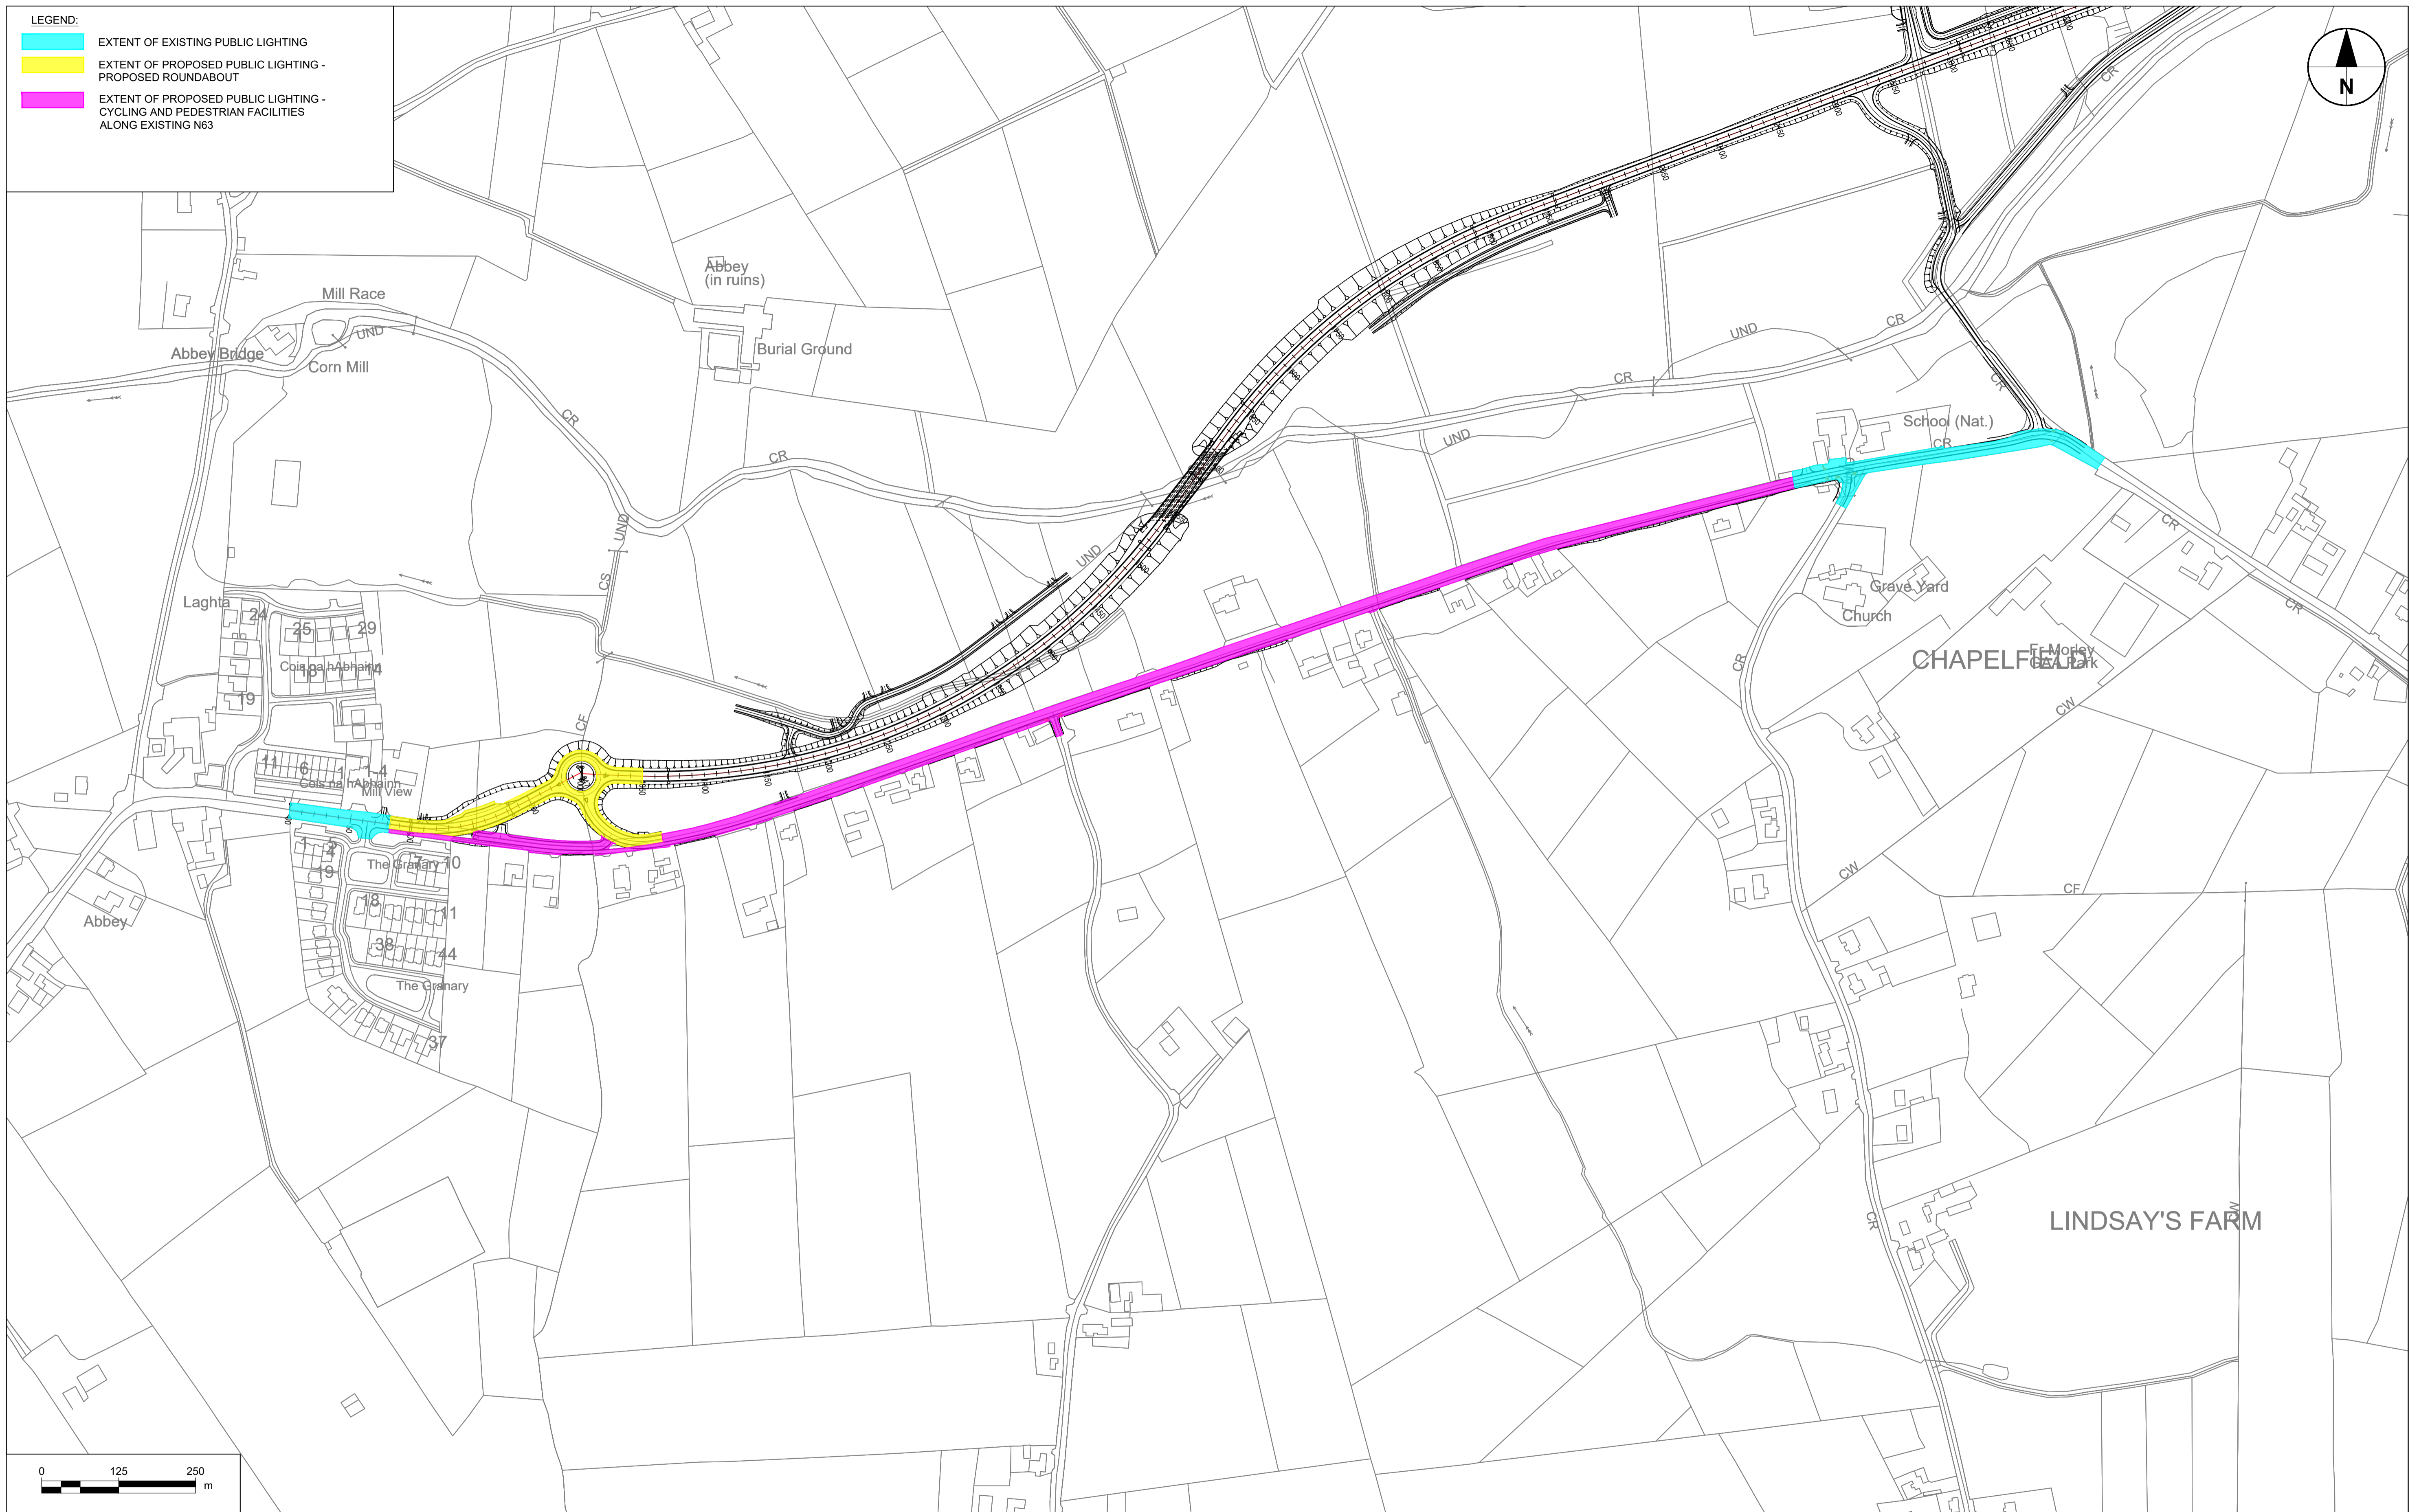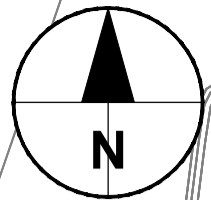

No.	Revision	Date	By	Chk'd	App'd

Roughan & O'Donovan-AECOM Alliance

AECOM

AECOM

Project Title: N63 LISS TO ABBEY REALIGNMENT SCHEME





Drawing Title: PUBLIC LIGHTING

Drawn	Designed	Checked	Approved	Suitability Code - Description
DS	LB	LB	EG	S3 - Review & Comment

Project	Originator	Phase	Series	Type	Dept.	Number
N63	ACM	PH03	1300	DR	PL	1300

Scale: 1:2500 @A1 / 1:5000 @A3 Date: 21.12.2021 Job No: 60597858 Rev: P02

- NOTES:
1. THIS DRAWING TO BE READ IN CONJUNCTION WITH ALL OTHER DRAWINGS IN THE SERIES.
 2. ALL DIMENSIONS ARE IN MILLIMETRES UNLESS NOTED OTHERWISE
 3. ALL LEVELS ARE IN METRES ABOVE ORDNANCE DATUM.

 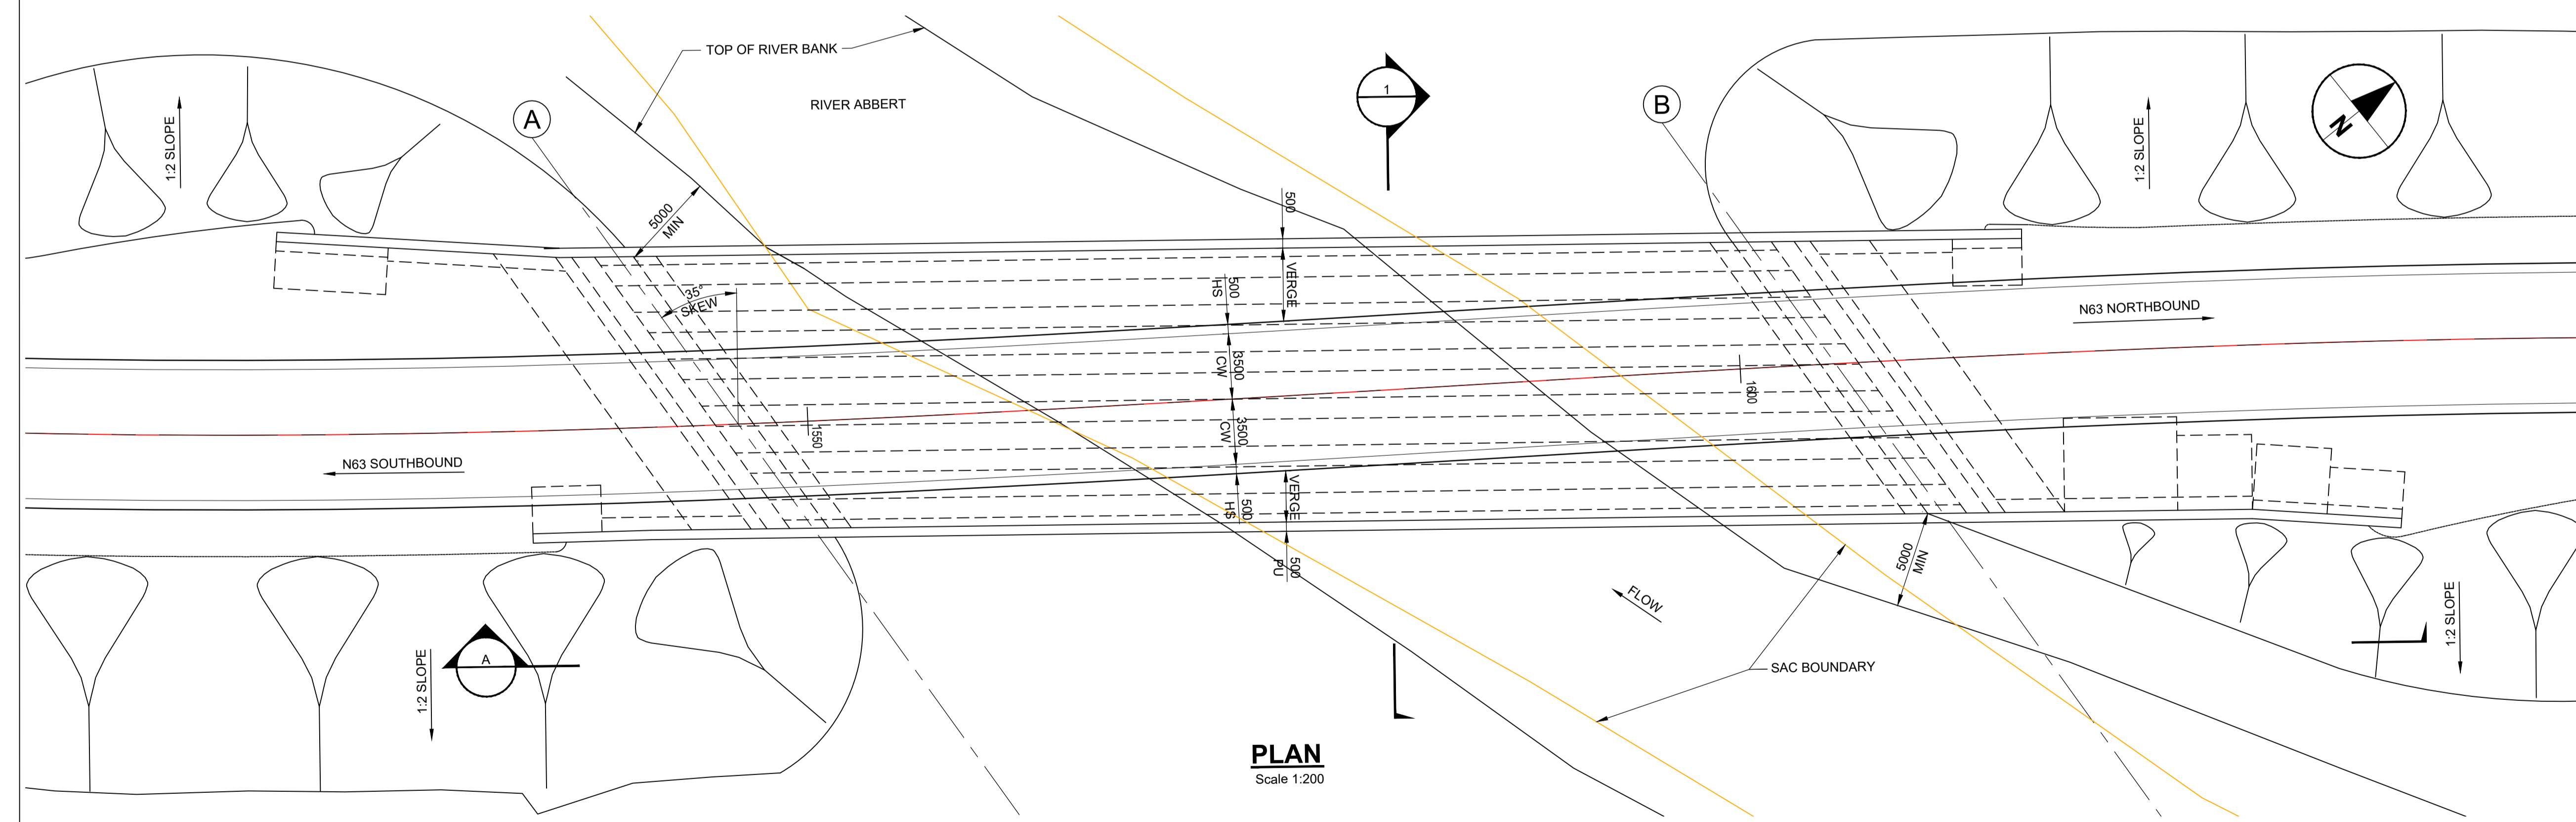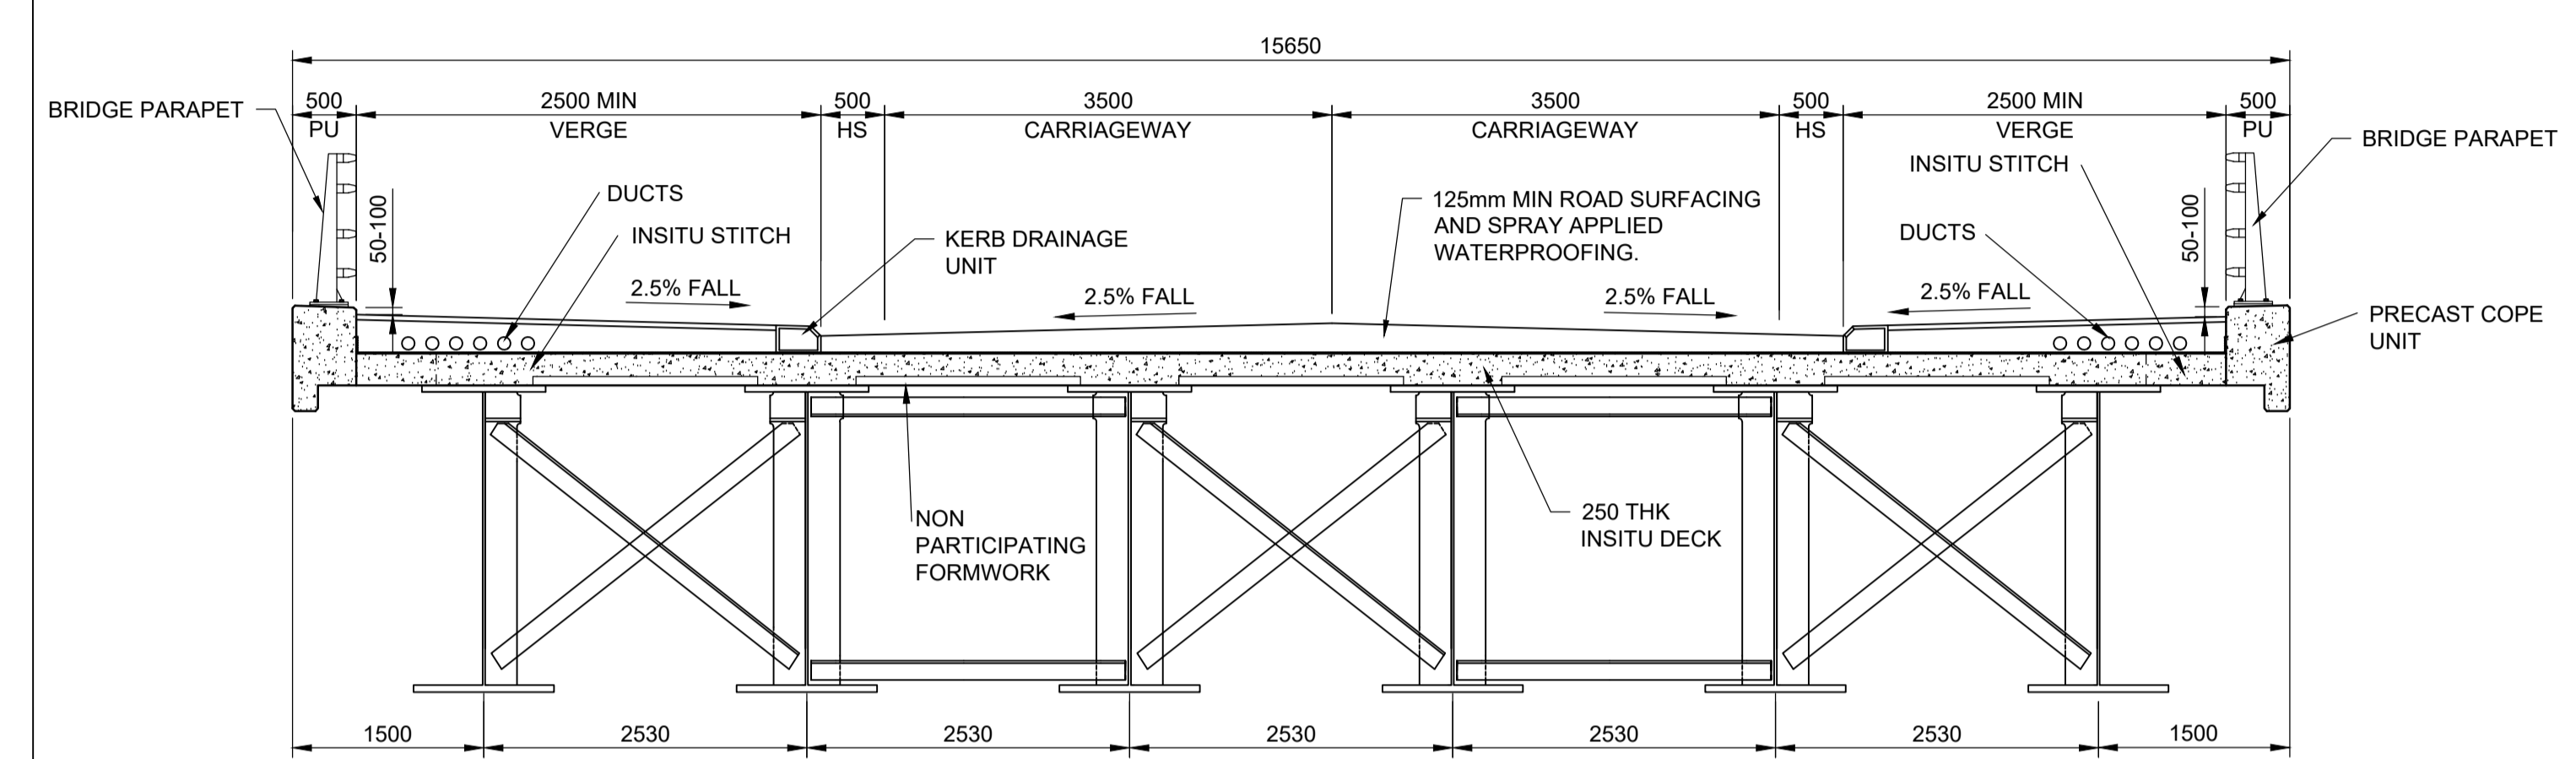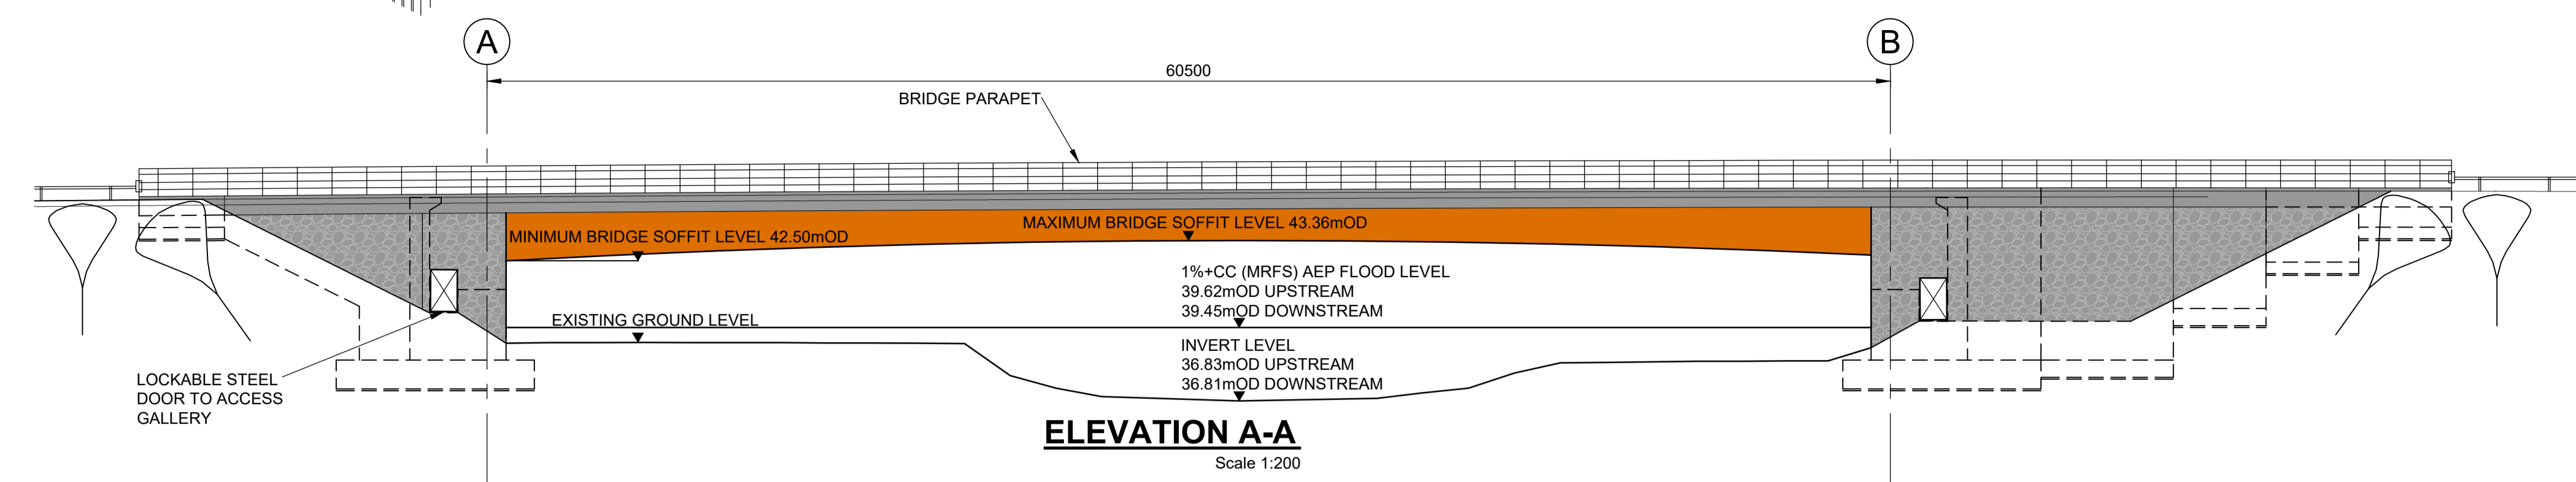

No.	Revision	Date	By	Chkd	App'd

Roughan & O'Donovan-AECOM Alliance

ROD AECOM

AECOM Roughan & O'Donovan
Adelphi Plaza
Georges Street Upper
Dun Laoghaire
Co. Dublin
Ireland
T +353 (0)1 238 3100
www.aecom.com

Roughan & O'Donovan
Arena House
Arena Road
Sandyford
Dublin 18
Ireland
T +353 (0)1 294 0800
www.rod.ie





Drawn: DSH, Designed: AC, Checked: AC, Approved: NR, Suitability Code: S3 - Review & Comment

Project Title	N63 LISS TO ABBEY REALIGNMENT SCHEME						
Drawing Title	RIVER ABBERT BRIDGE GENERAL ARRANGEMENT						
Project Number	N63	Originator	ACM	Phase	PH03	Series	1700
Number		Type	DR	Dept.	SE	Number	1700
Scale:	AS SHOWN	Date:	25.11.2021	Job No:	60597858	Rev:	P02

LEGEND

	IRISH WATER - WATER MAIN
	CUILLAGH GWS - WATER MAIN
	ESB HV - OVERHEAD 220KV
	ESB - MV - OVERHEAD
	ESB - MV - UNDERGROUND
	ESB - LV - OVERHEAD
	ESB - LV - UNDERGROUND
	EIRCOM HV - OVERHEAD
	EIRCOM - UNDERGROUND

- NOTES:**
1. UTILITY INFORMATION PROVIDED BY UTILITY PROVIDERS.
 2. LOCATIONS OF UTILITIES ARE INDICATIVE AND NEED TO BE CONFIRMED BY CONTRACTOR PRIOR TO COMMENCEMENT OF ANY WORKS.
 3. CONTRACTOR TO LIAISE WITH UTILITY PROVIDERS.

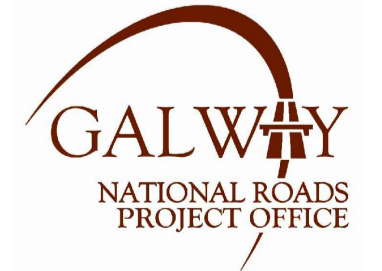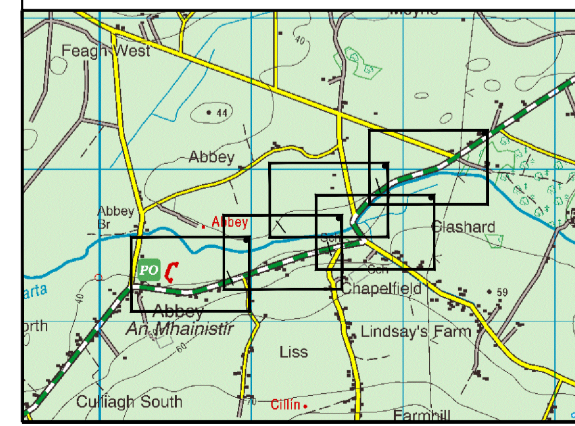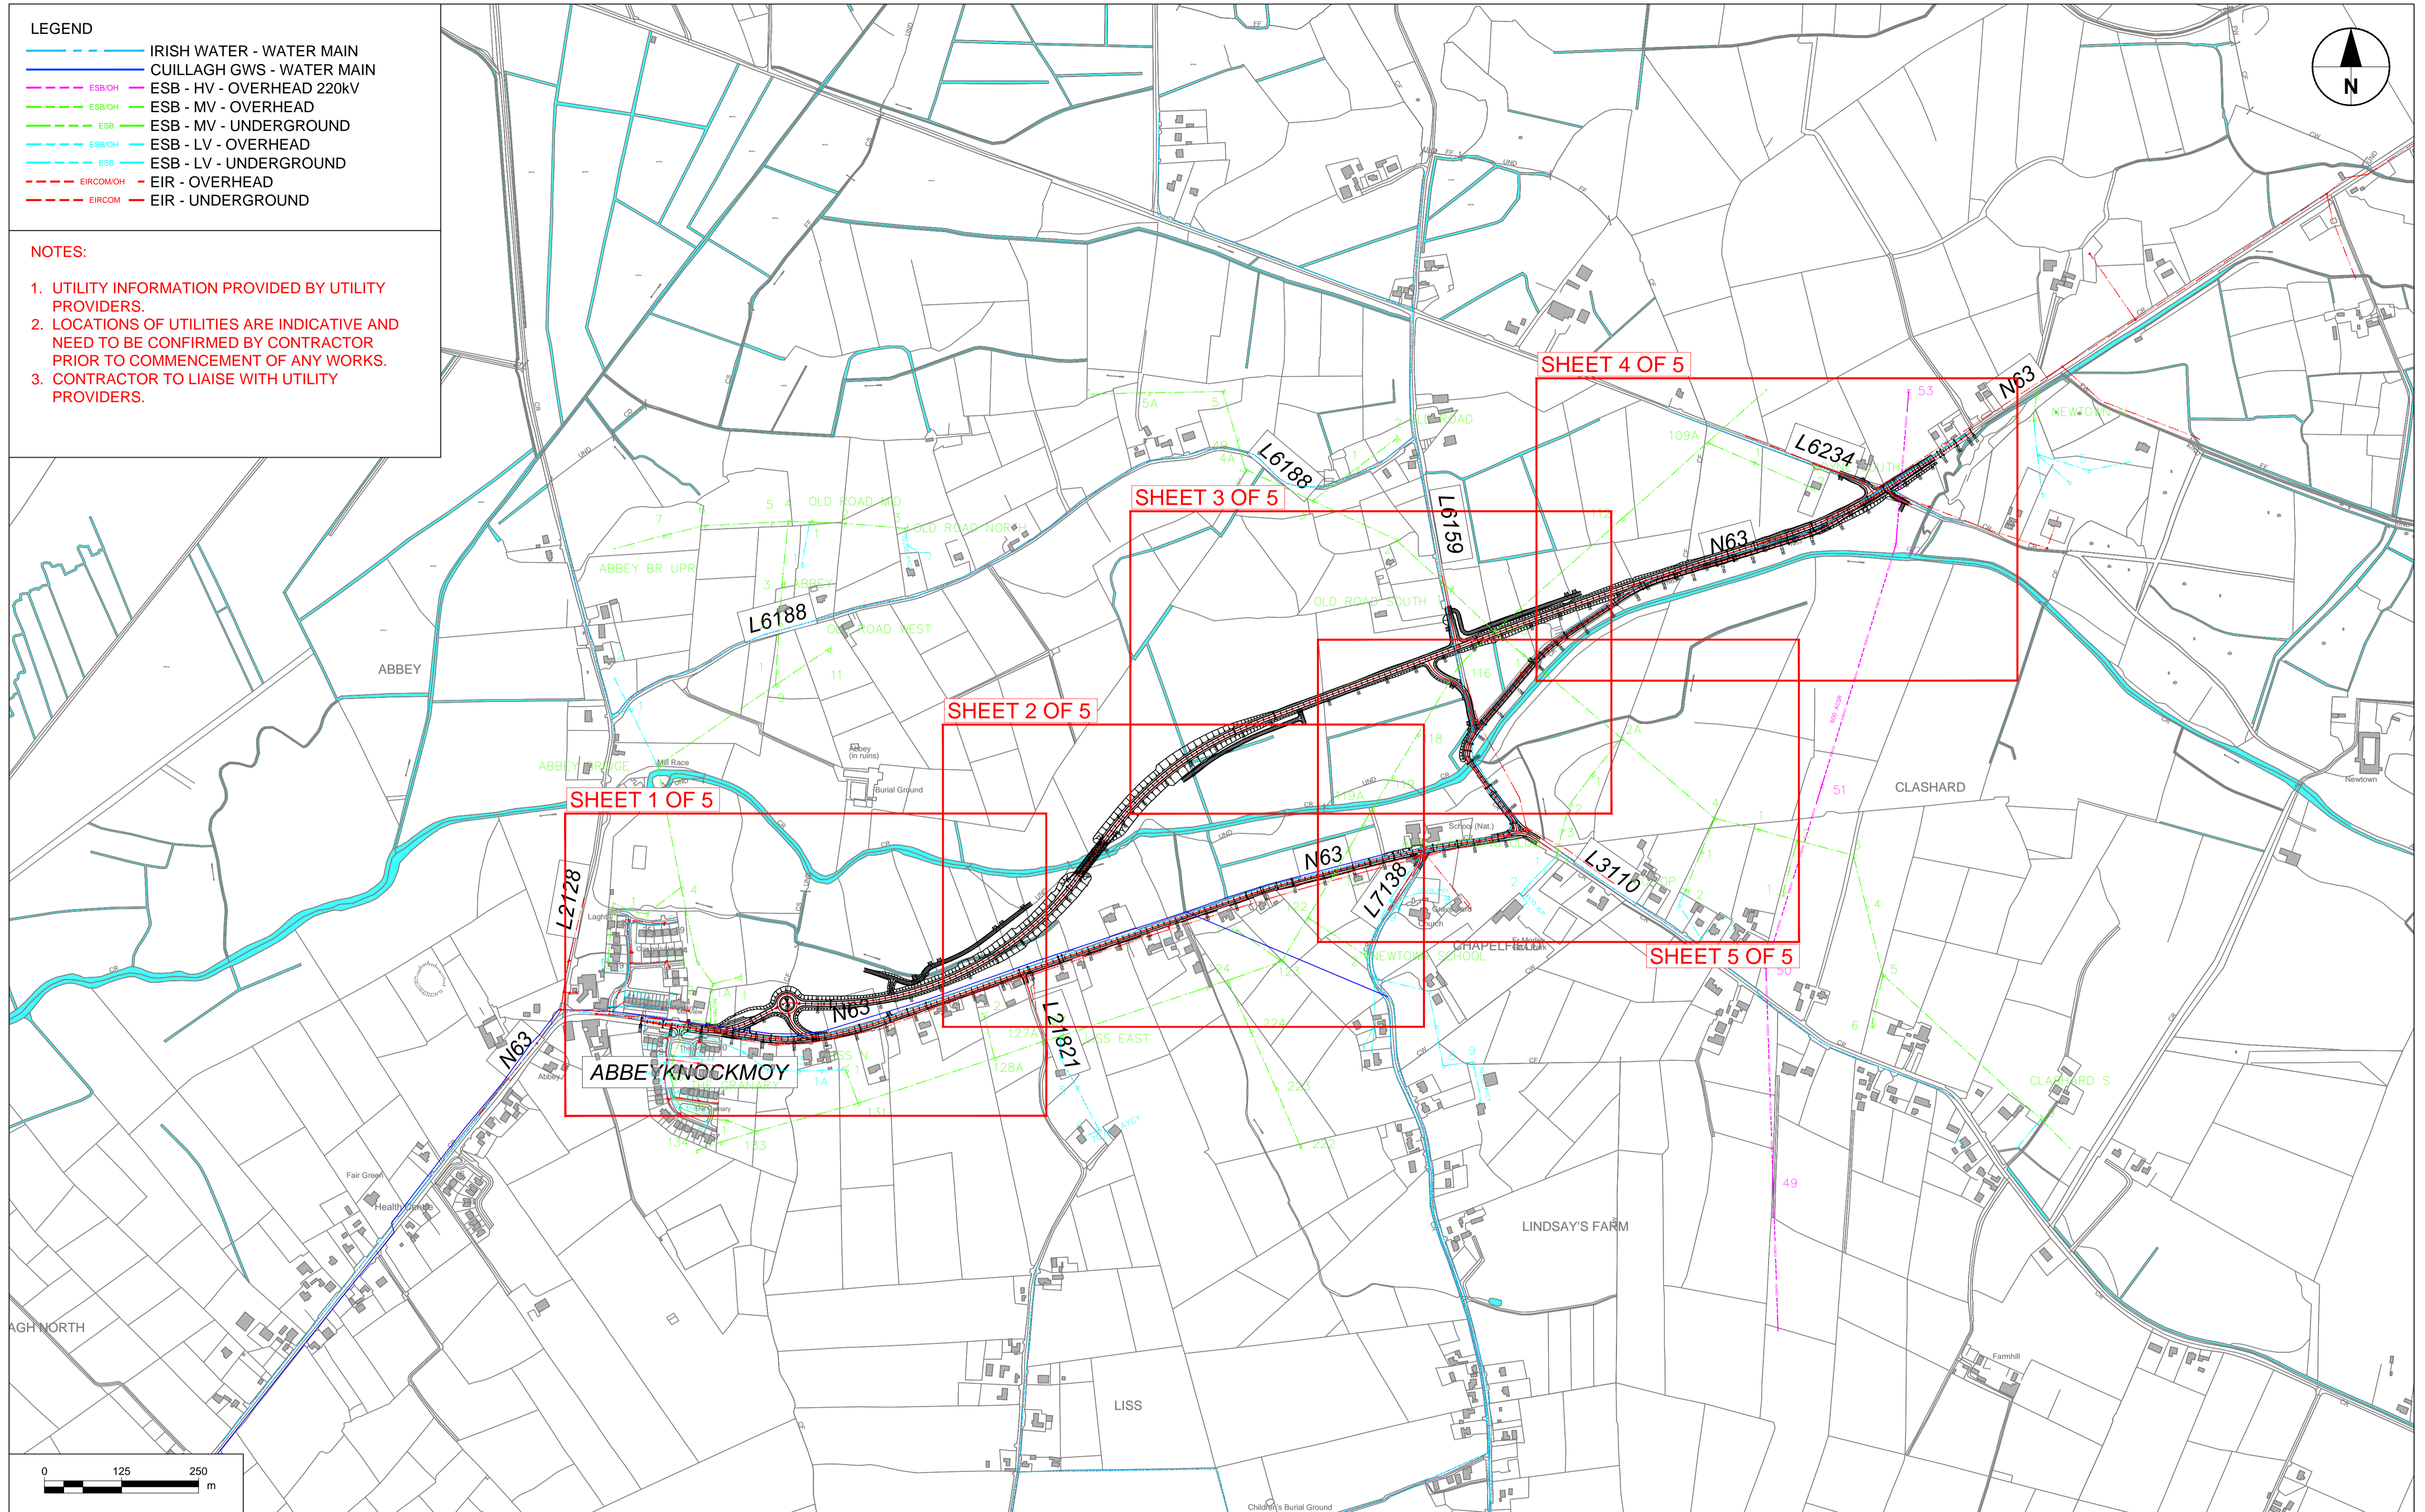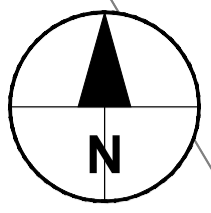

No.	Revision	Date	By	Chk'd	App'd

Roughan & O'Donovan-AECOM Alliance

AECOM
Roughan & O'Donovan
Arena House
Arena Road
Sandyford
Dublin 18
Ireland
T +353 (0)1 238 3100
www.aecom.com

Roud
Roughan & O'Donovan
Arena House
Arena Road
Sandyford
Dublin 18
Ireland
T +353 (0)1 234 0800
www.rod.ie





Drawn	Designed	Checked	Approved	Suitability Code - Description
AC	LB	PC	EG	S3 - Review & Comment

Project Title		N63 LISS TO ABBEY REALIGNMENT SCHEME				
Drawing Title		UTILITIES SHEET LAYOUT				
Project	Originator	Phase	Series	Type	Dept.	Number
N63	ACM	PH03	2700	DR	UT	2700
Scale: 1:5000 @A1 / 1:10000 @A3		Date: 21.12.2021		Job No: 60597858		Rev: P02

LEGEND

	IRISH WATER - WATER MAIN
	CUILLAGH GWS - WATER MAIN
	ESB - HV - OVERHEAD 220kV
	ESB - MV - OVERHEAD
	ESB - MV - UNDERGROUND
	ESB - LV - OVERHEAD
	ESB - LV - UNDERGROUND
	EIRCOM OH - EIR - OVERHEAD
	EIRCOM - EIR - UNDERGROUND

- NOTES:**
1. UTILITY INFORMATION PROVIDED BY UTILITY PROVIDERS.
 2. LOCATIONS OF UTILITIES ARE INDICATIVE AND NEED TO BE CONFIRMED BY CONTRACTOR PRIOR TO COMMENCEMENT OF ANY WORKS.
 3. CONTRACTOR TO LIAISE WITH UTILITY PROVIDERS.

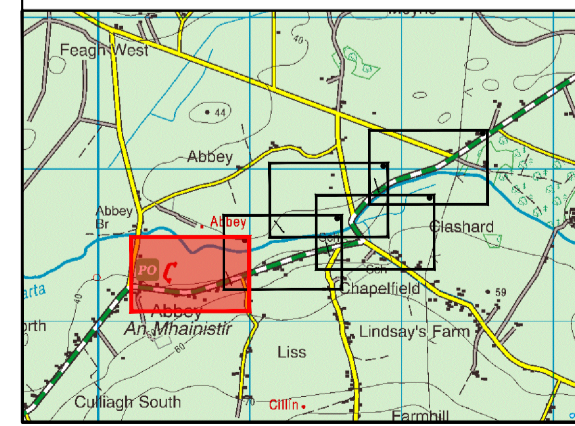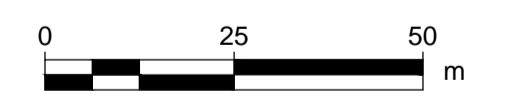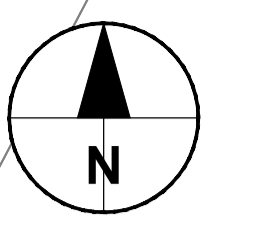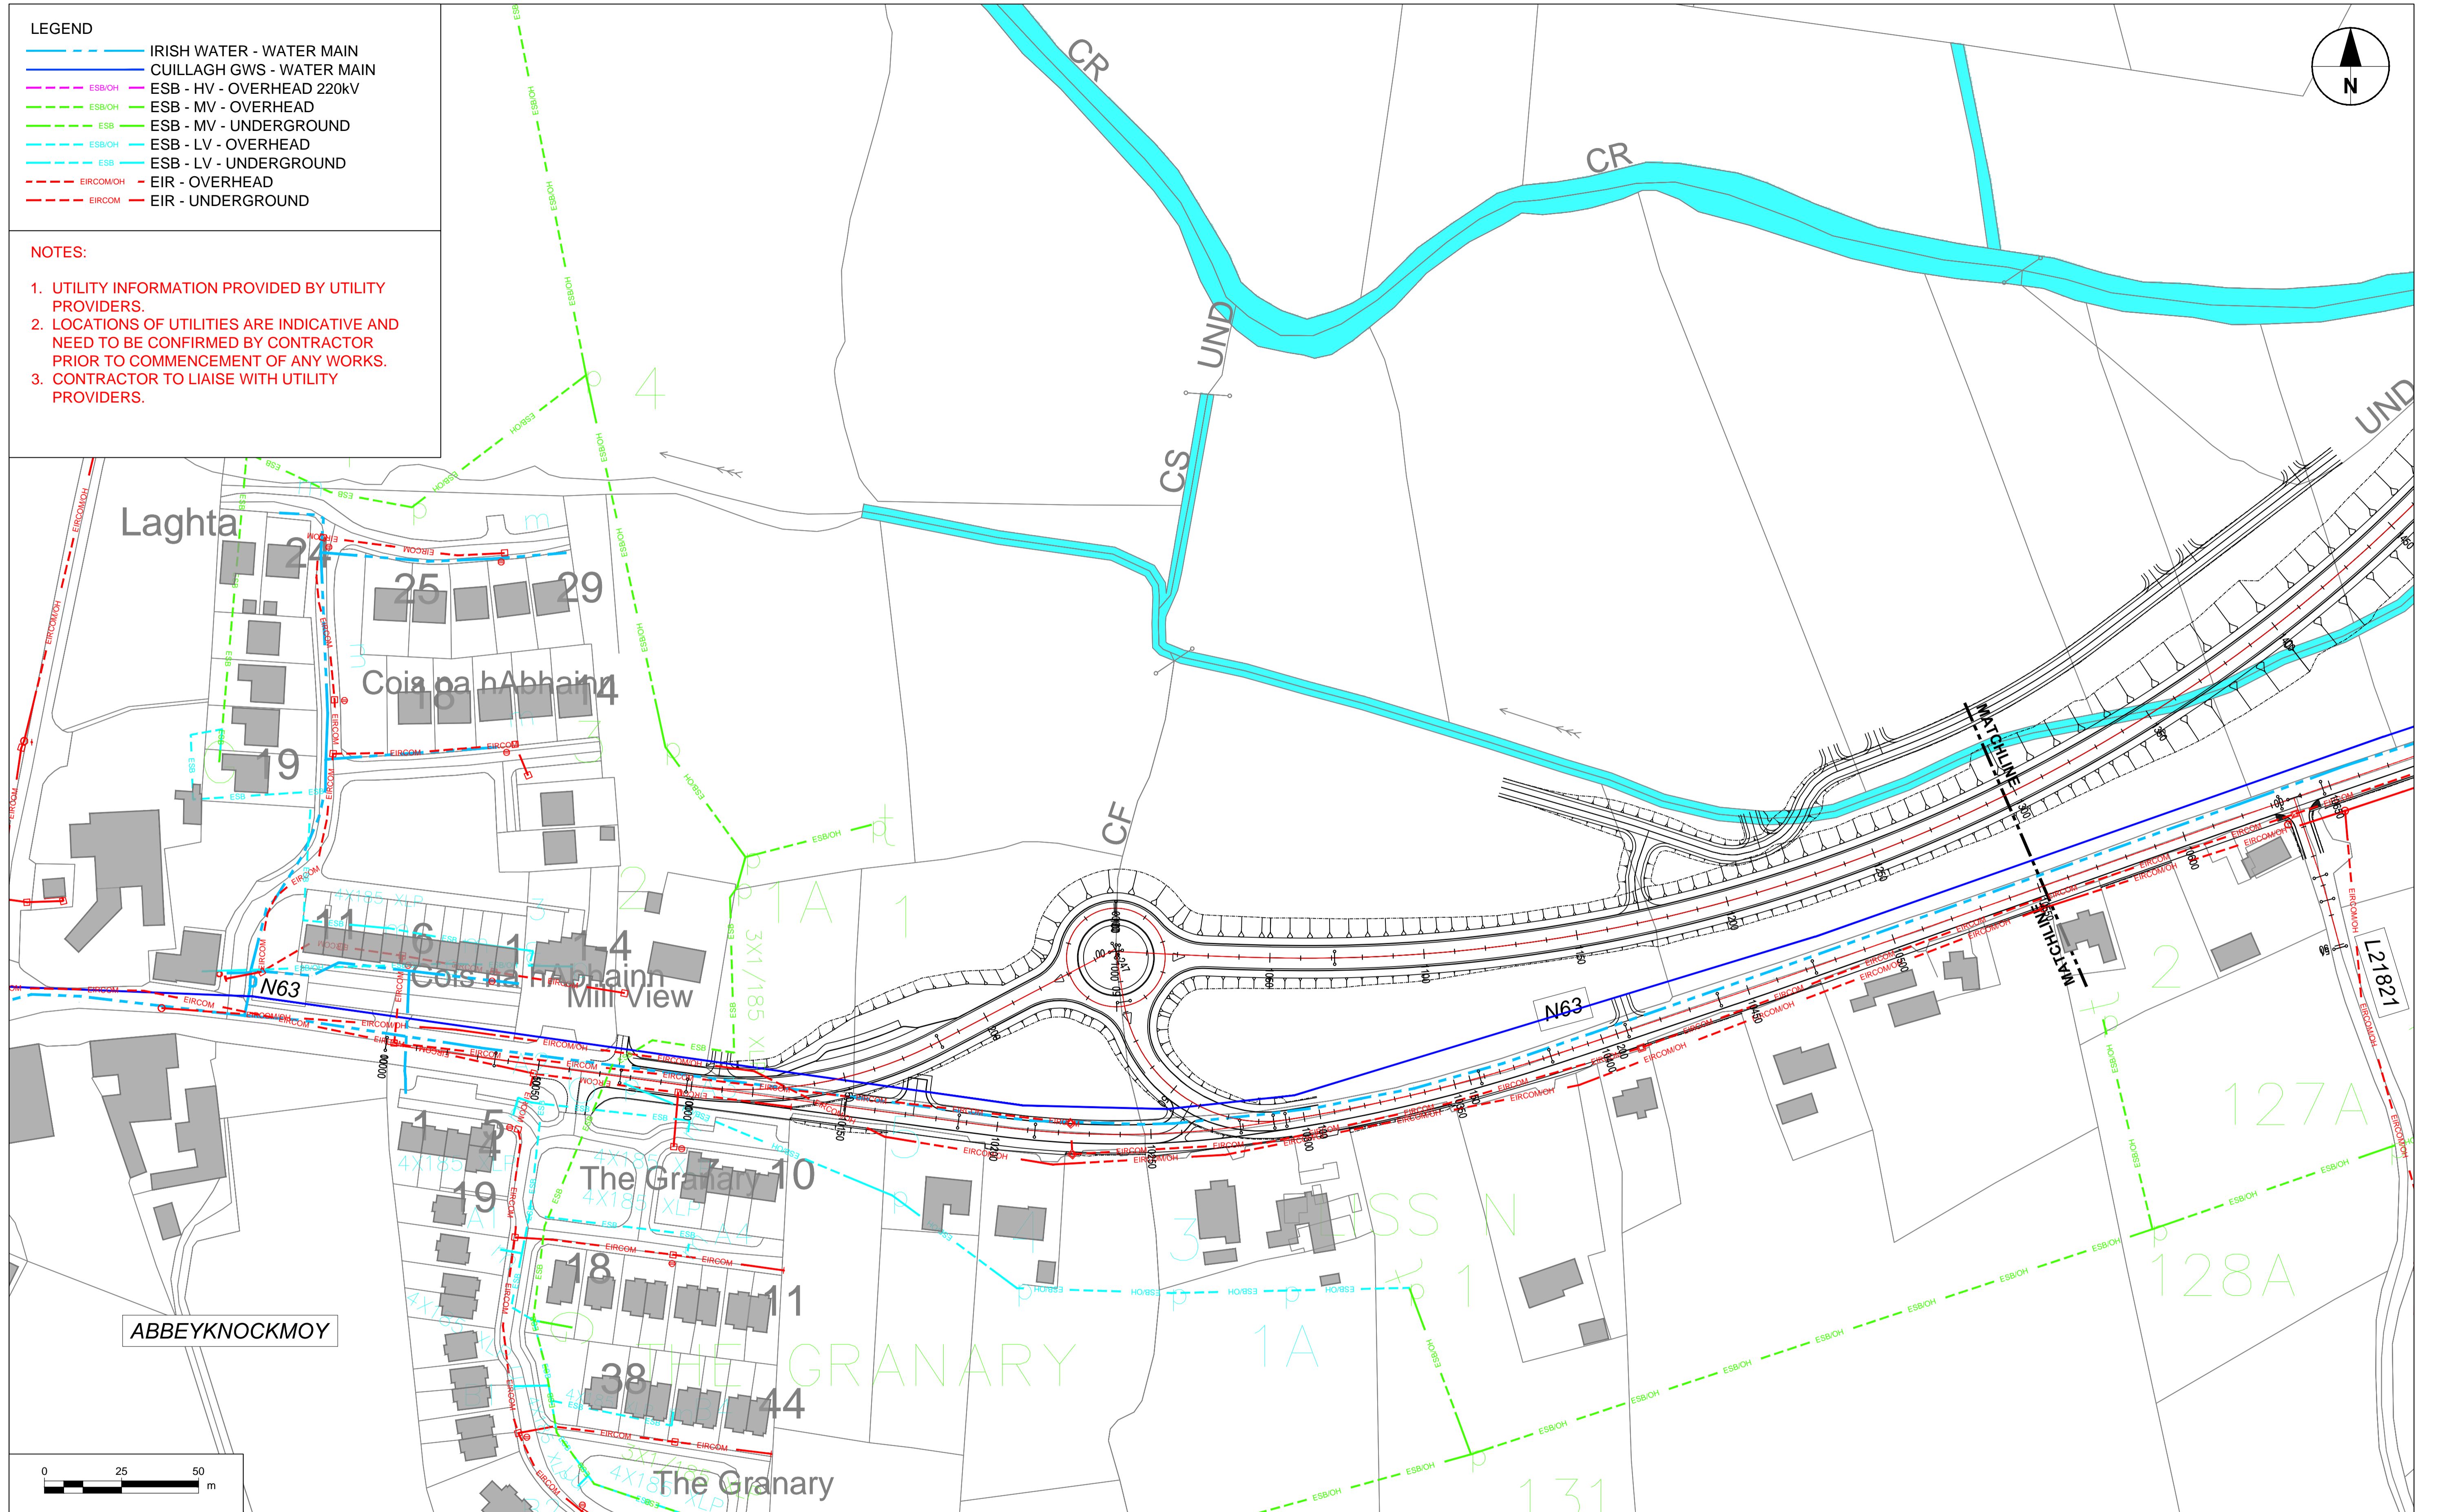

No.	Revision	Date	By	Chk'd	App'd

Roughan & O'Donovan-AECOM Alliance

AECOM
Roughan & O'Donovan
Arena House
Arena Road
Sandyford
Dublin 18
Ireland
T +353 (0)1 238 3100
www.aecom.com

ROD
Roughan & O'Donovan
Adelphi Plaza
Georges Street Upper
Dun Laoghaire
Co. Dublin
Ireland
T +353 (0)1 294 0800
www.rod.ie




Drawn AC	Designed LB	Checked PC	Approved EG	Suitability Code - Description S3 - Review & Comment
-------------	----------------	---------------	----------------	---

Project Title N63 LISS TO ABBEY REALIGNMENT SCHEME	
Drawing Title UTILITIES SHEET 1 OF 5	
Project N63	Originator - ACM
Phase - PH03	Series - 2700
Type - DR	Dept. - UT
Number - 2701	
Scale: 1:1000 @ A1 / 1:2000 @ A3	Date: 21.12.2021
Job No: 60597858	Rev: P02

LEGEND

	IRISH WATER - WATER MAIN
	CUILLAGH GWS - WATER MAIN
	ESB/IOH - ESB - HV - OVERHEAD 220kV
	ESB/IOH - ESB - MV - OVERHEAD
	ESB - ESB - MV - UNDERGROUND
	ESB/IOH - ESB - LV - OVERHEAD
	ESB - ESB - LV - UNDERGROUND
	EIR/COMOH - EIR - OVERHEAD
	EIR/COM - EIR - UNDERGROUND

- NOTES:**
1. UTILITY INFORMATION PROVIDED BY UTILITY PROVIDERS.
 2. LOCATIONS OF UTILITIES ARE INDICATIVE AND NEED TO BE CONFIRMED BY CONTRACTOR PRIOR TO COMMENCEMENT OF ANY WORKS.
 3. CONTRACTOR TO LIAISE WITH UTILITY PROVIDERS.

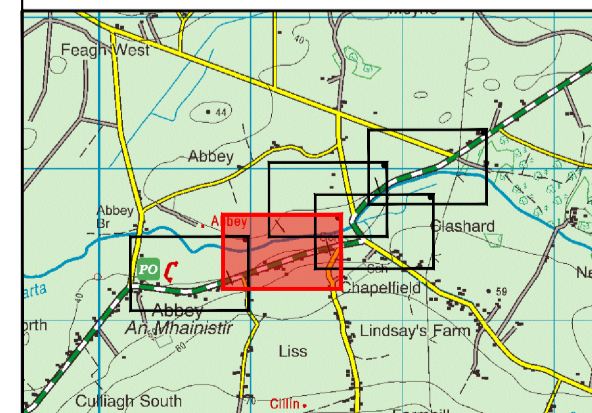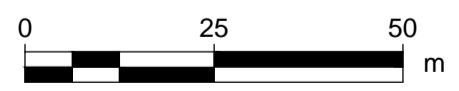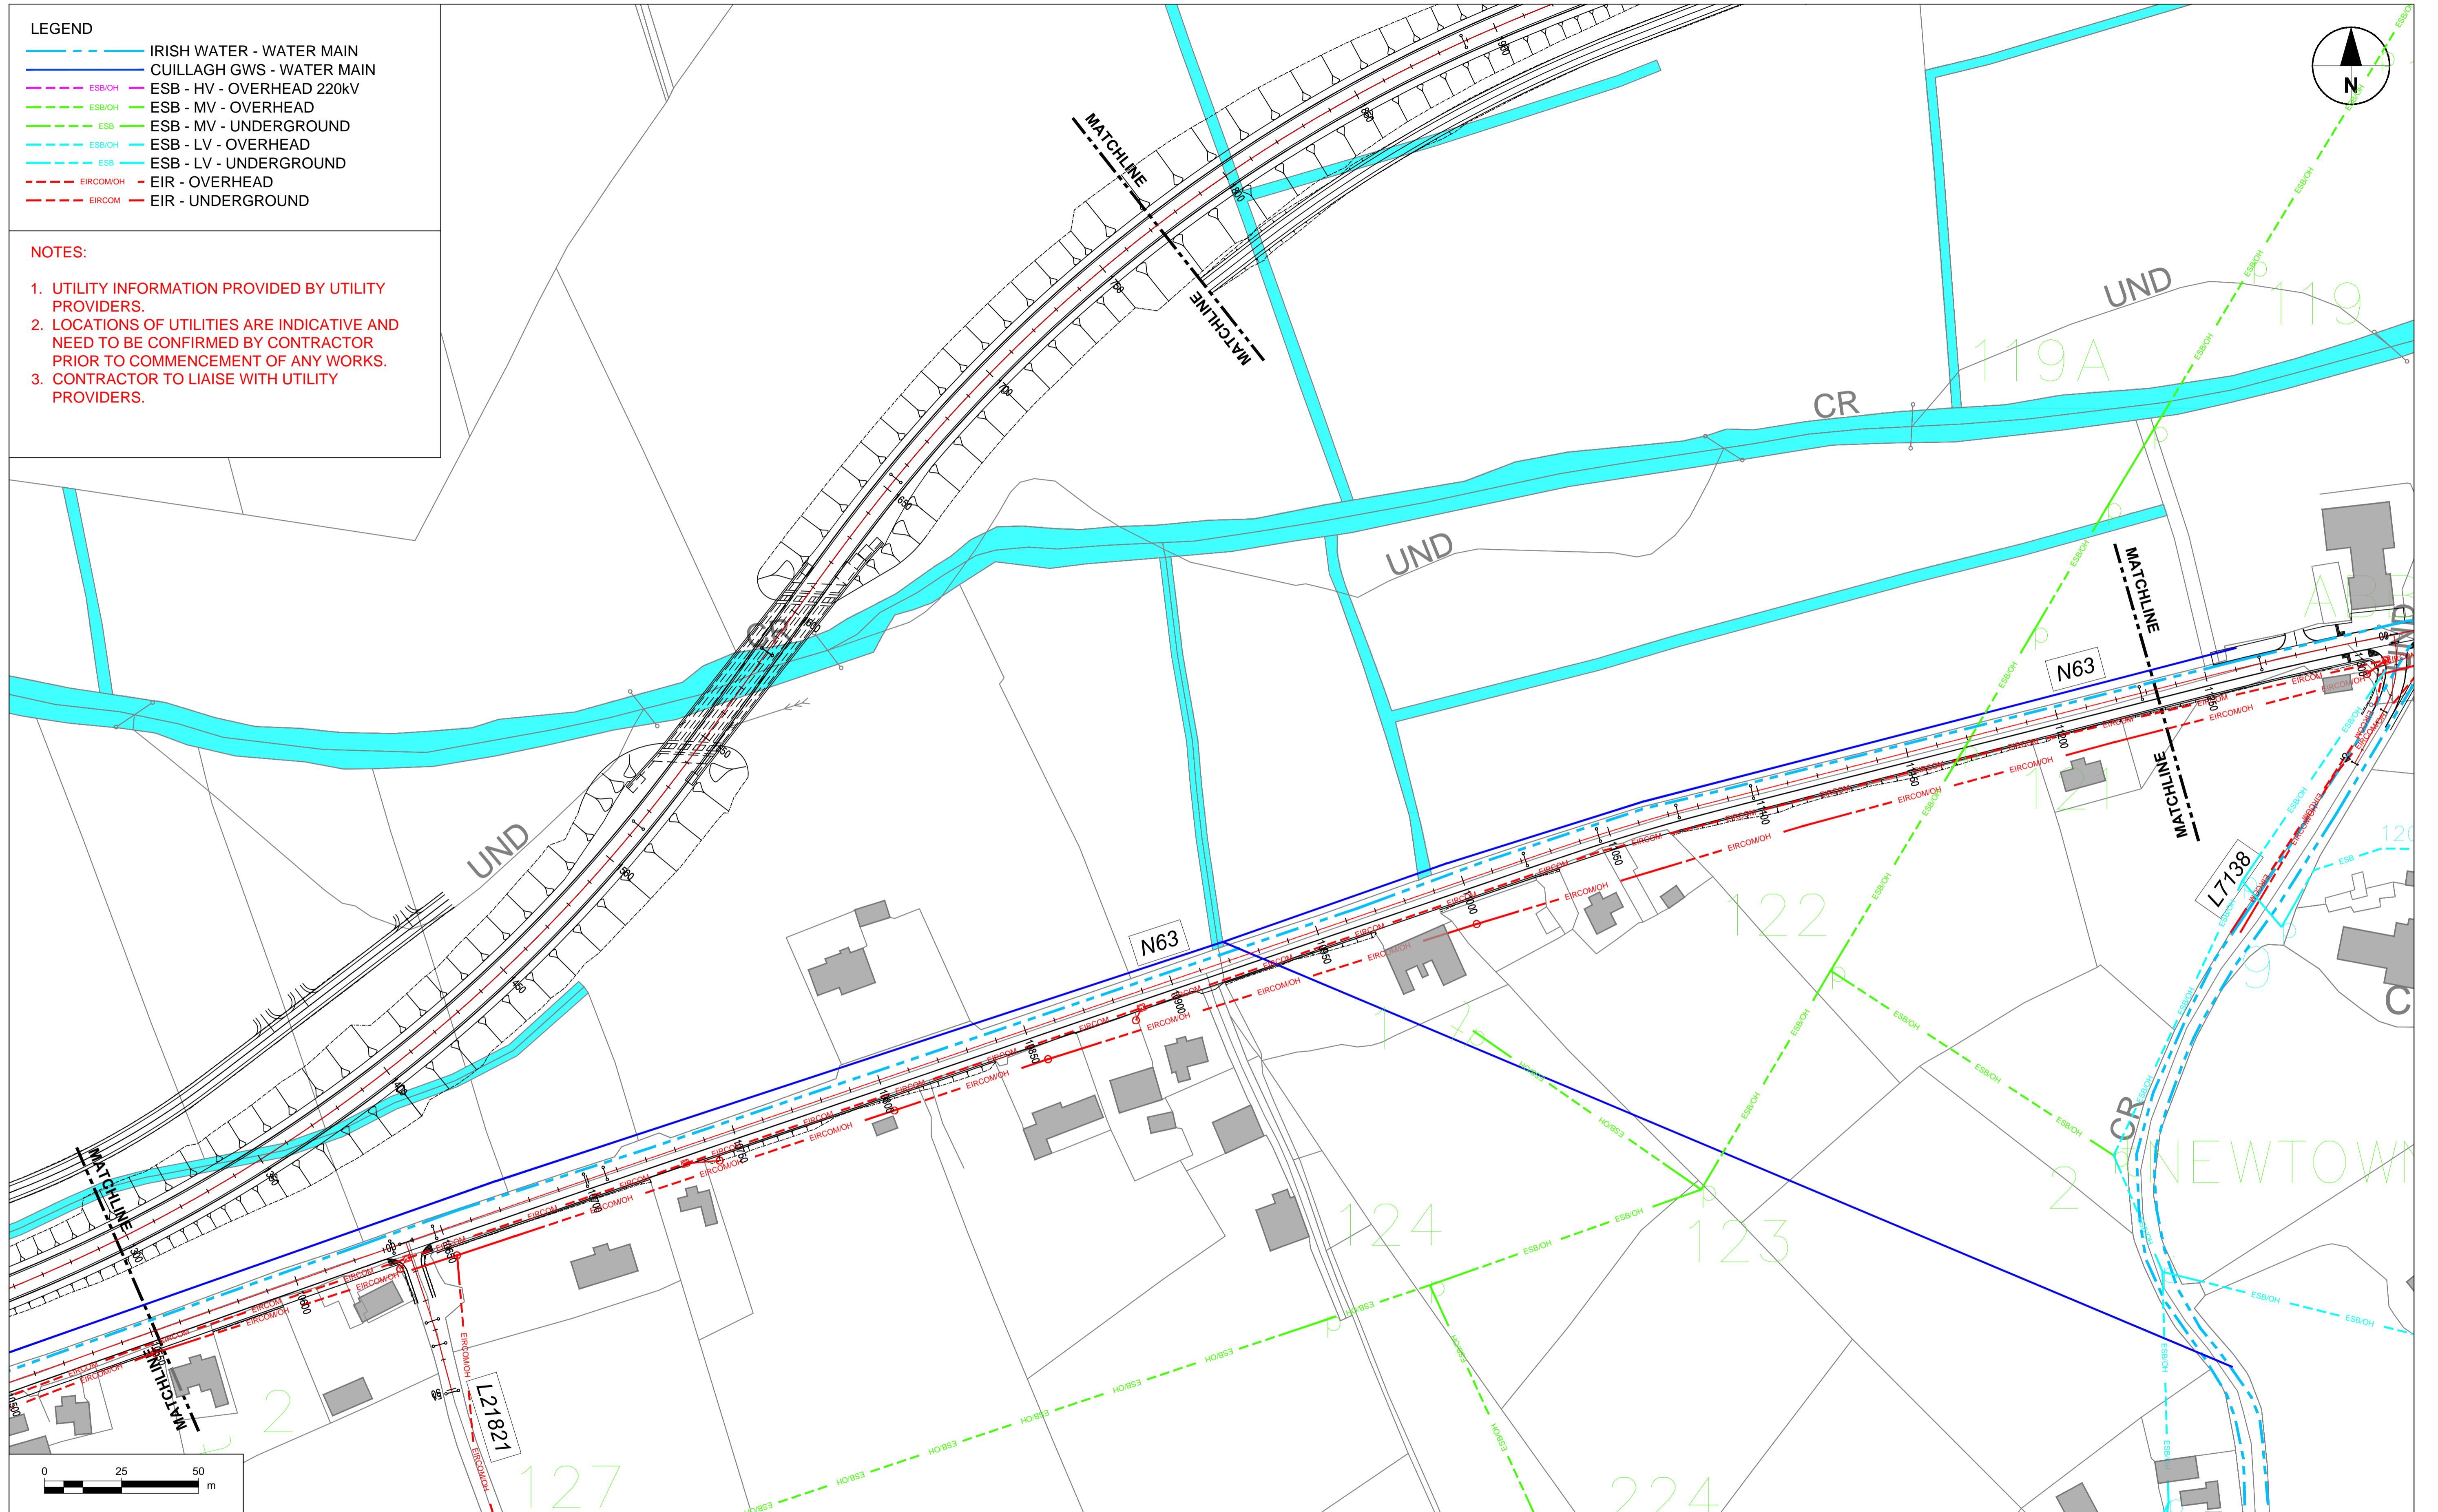

No.	Revision	Date	By	Chk'd	App'd

Roughan & O'Donovan-AECOM Alliance

ROD AECOM

AECOM Roughan & O'Donovan
 Adelphi Plaza
 Georges Street Upper
 Dun Laoghaire
 Co. Dublin
 Ireland
 T +353 (0)1 238 3100
 www.aecom.com

Roughan & O'Donovan
 Arena House
 Arena Road
 Sandyford
 Dublin 18
 Ireland
 T +353 (0)1 294 0800
 www.rod.ie





Drawn	Designed	Checked	Approved	Suitability Code - Description
LB	LB	PC	EG	S3 - Review & Comment

Project Title						N63 LISS TO ABBEY REALIGNMENT SCHEME							
Drawing Title						UTILITIES SHEET 2 OF 5							
Project	Originator	Phase	Series	Type	Dept.	Number	Project	Originator	Phase	Series	Type	Dept.	Number
N63	ACM	PH03	2700	DR	UT	2702	N63	ACM	PH03	2700	DR	UT	2702
Scale: 1:1000 @A1 / 1:2000 @A3						Date: 21.12.2021							
Job No: 60597858						Rev: P02							

LEGEND

	IRISH WATER - WATER MAIN
	CUILLAGH GWS - WATER MAIN
	ESB - HV - OVERHEAD 220kV
	ESB - MV - OVERHEAD
	ESB - MV - UNDERGROUND
	ESB - LV - OVERHEAD
	ESB - LV - UNDERGROUND
	EIRCOM OH - EIR - OVERHEAD
	EIRCOM - EIR - UNDERGROUND

- NOTES:**
1. UTILITY INFORMATION PROVIDED BY UTILITY PROVIDERS.
 2. LOCATIONS OF UTILITIES ARE INDICATIVE AND NEED TO BE CONFIRMED BY CONTRACTOR PRIOR TO COMMENCEMENT OF ANY WORKS.
 3. CONTRACTOR TO LIAISE WITH UTILITY PROVIDERS.

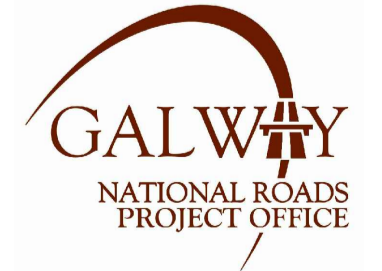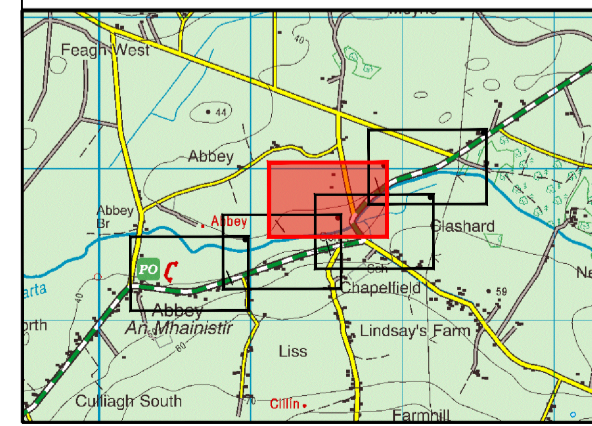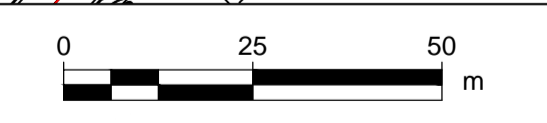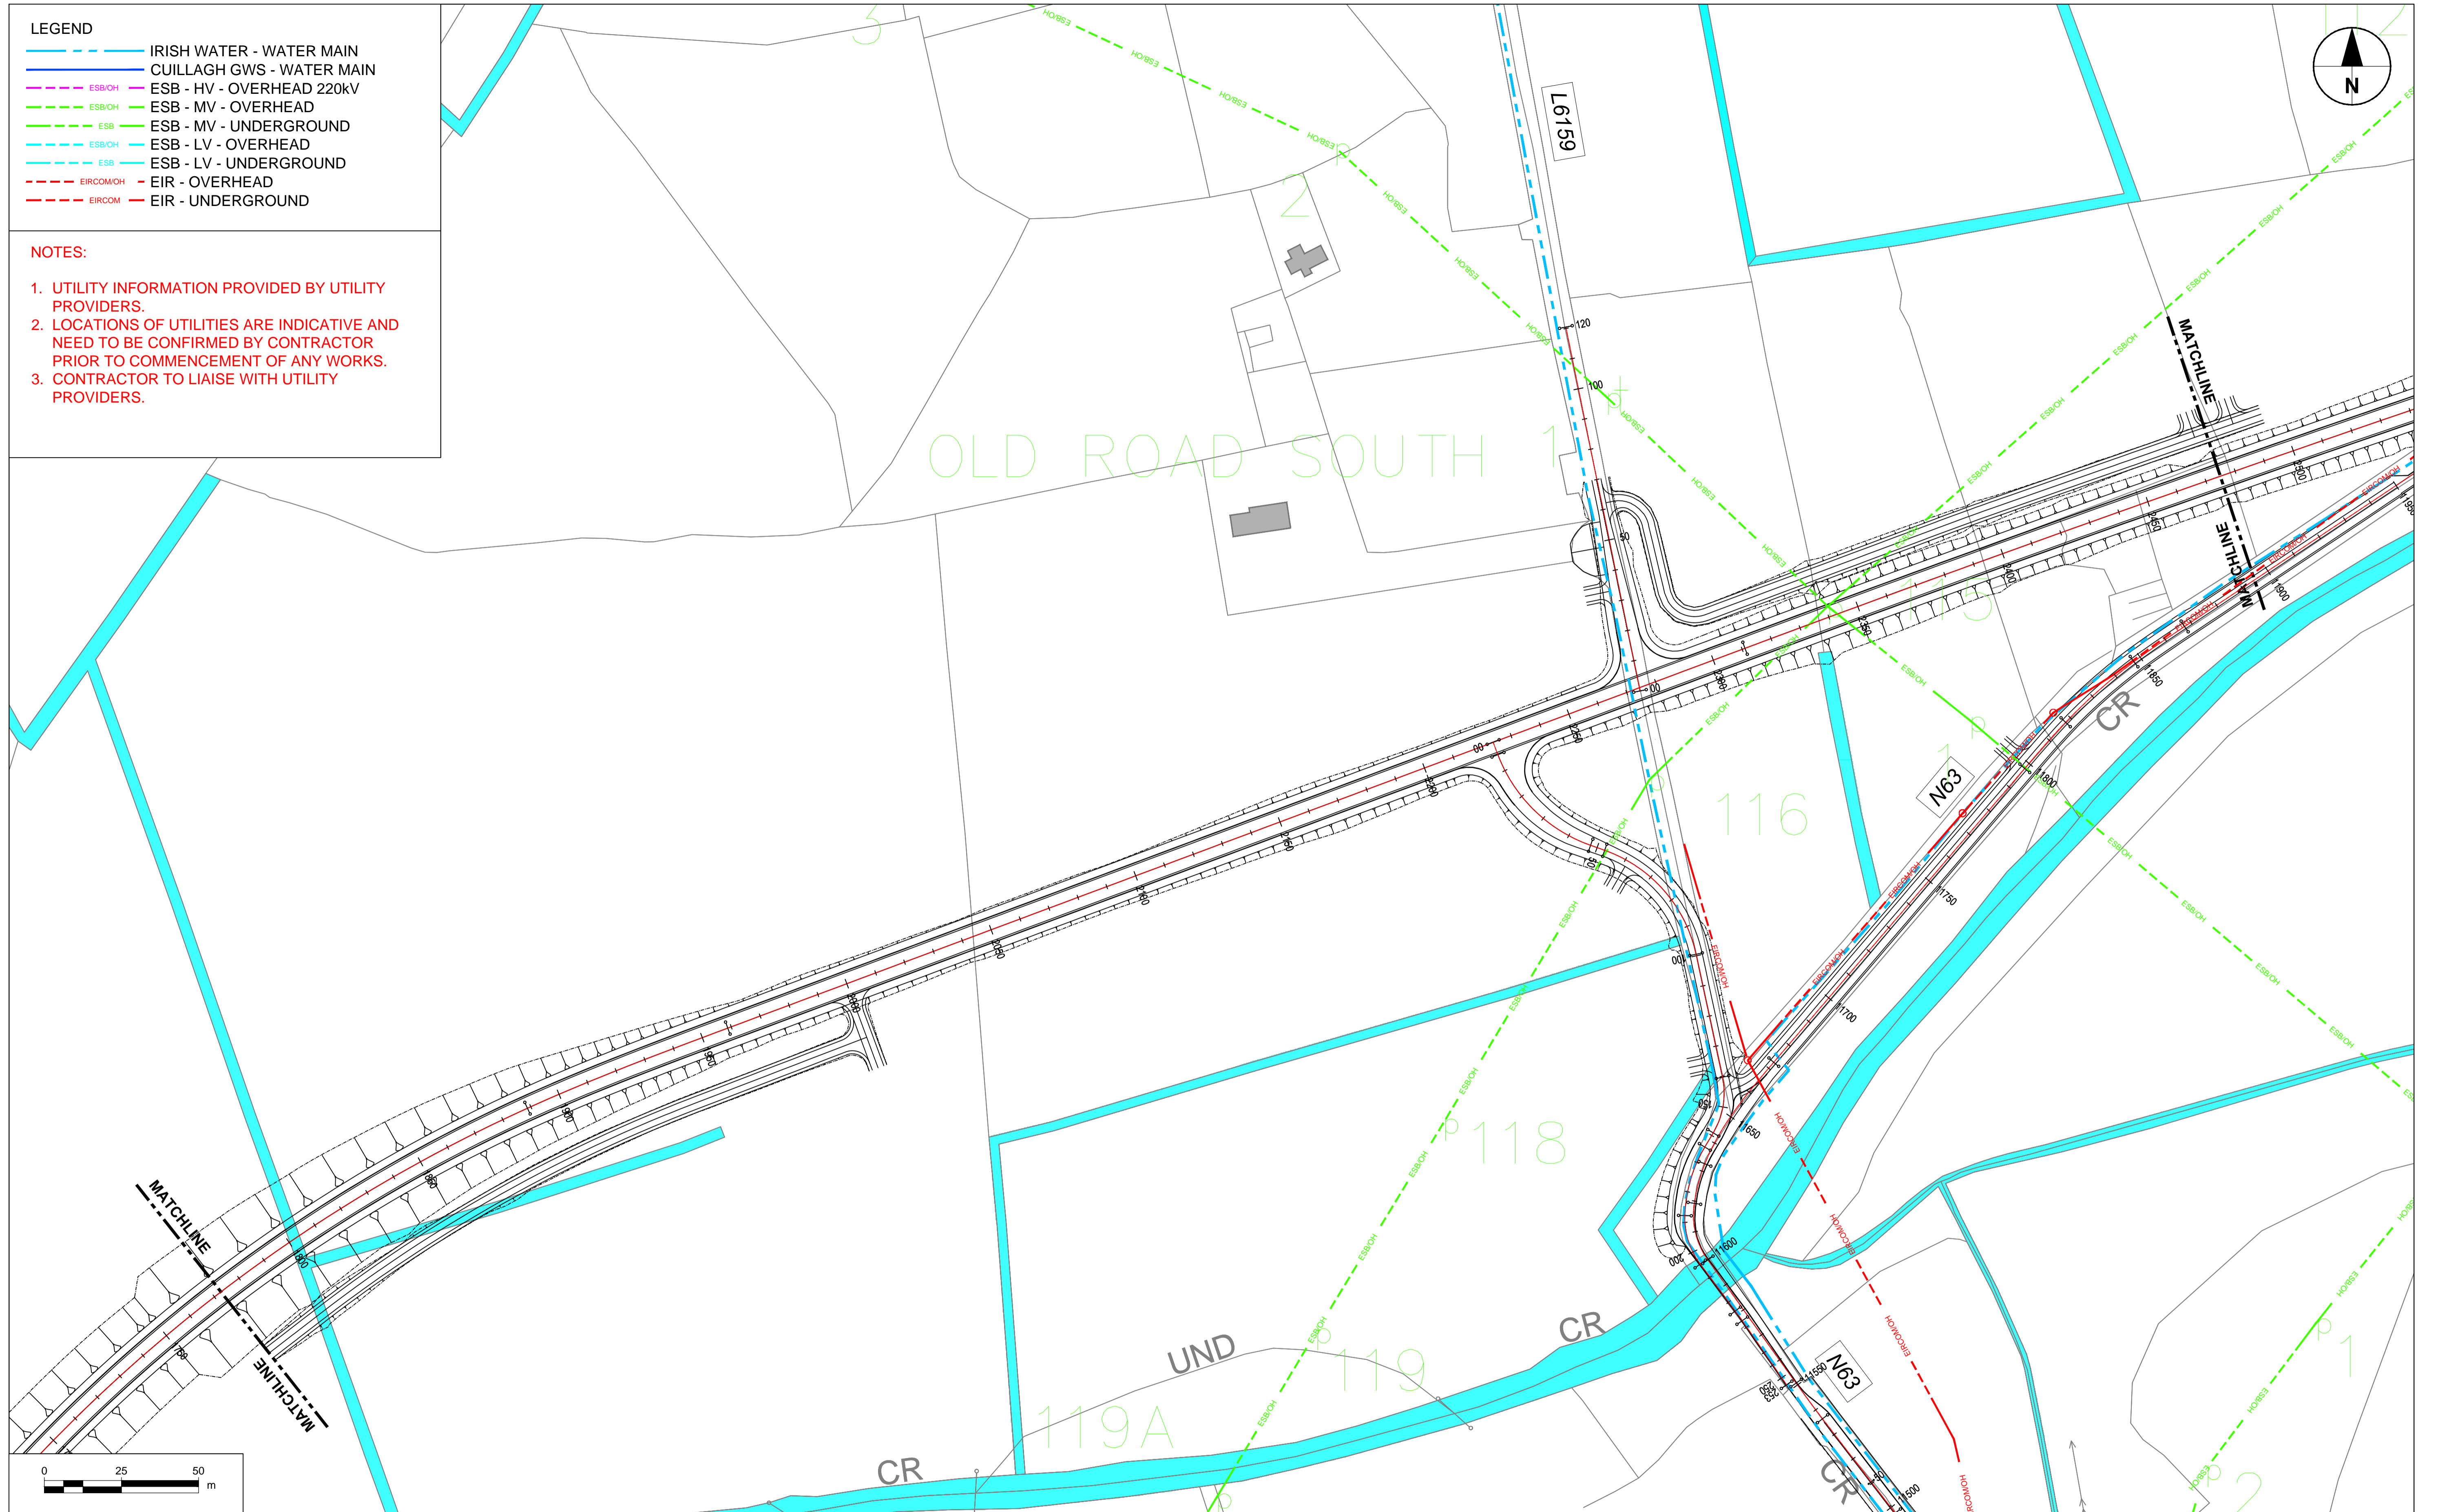

No.	Revision	Date	By	Chk'd	App'd

Roughan & O'Donovan-AECOM Alliance

PROD AECOM

AECOM Roughan & O'Donovan
 Adelphi Plaza
 Georges Street Upper
 Dun Laoghaire
 Co. Dublin
 Ireland
 T +353 (0)1 238 3100
 www.aecom.com



Roughan & O'Donovan
 Arena House
 Arena Road
 Sandymount
 Dublin 18
 Ireland
 T +353 (0)1 294 0800
 www.rdo.ie

Drawn	Designed	Checked	Approved	Suitability Code - Description
AC	LB	PC	EG	S3 - Review & Comment

Project Title		N63 LISS TO ABBEY REALIGNMENT SCHEME				
Drawing Title		UTILITIES SHEET 3 OF 5				
Project	Originator	Phase	Series	Type	Dept.	Number
N63	ACM	PH03	2700	DR	UT	2703
Scale: 1:1000 @A1 / 1:2000 @A3		Date: 21.12.2021		Job No: 60597858		Rev: P02

- LEGEND**
- IRISH WATER - WATER MAIN
 - CUILLAGH GWS - WATER MAIN
 - ESB/OH ESB - HV - OVERHEAD 220kV
 - ESB/OH ESB - MV - OVERHEAD
 - ESB ESB - MV - UNDERGROUND
 - ESB/OH ESB - LV - OVERHEAD
 - ESB ESB - LV - UNDERGROUND
 - EIRCOM/OH EIR - OVERHEAD
 - EIRCOM EIR - UNDERGROUND

- NOTES:**
1. UTILITY INFORMATION PROVIDED BY UTILITY PROVIDERS.
 2. LOCATIONS OF UTILITIES ARE INDICATIVE AND NEED TO BE CONFIRMED BY CONTRACTOR PRIOR TO COMMENCEMENT OF ANY WORKS.
 3. CONTRACTOR TO LIAISE WITH UTILITY PROVIDERS.

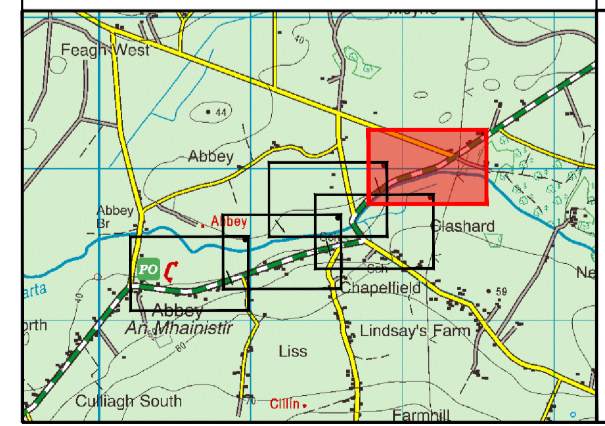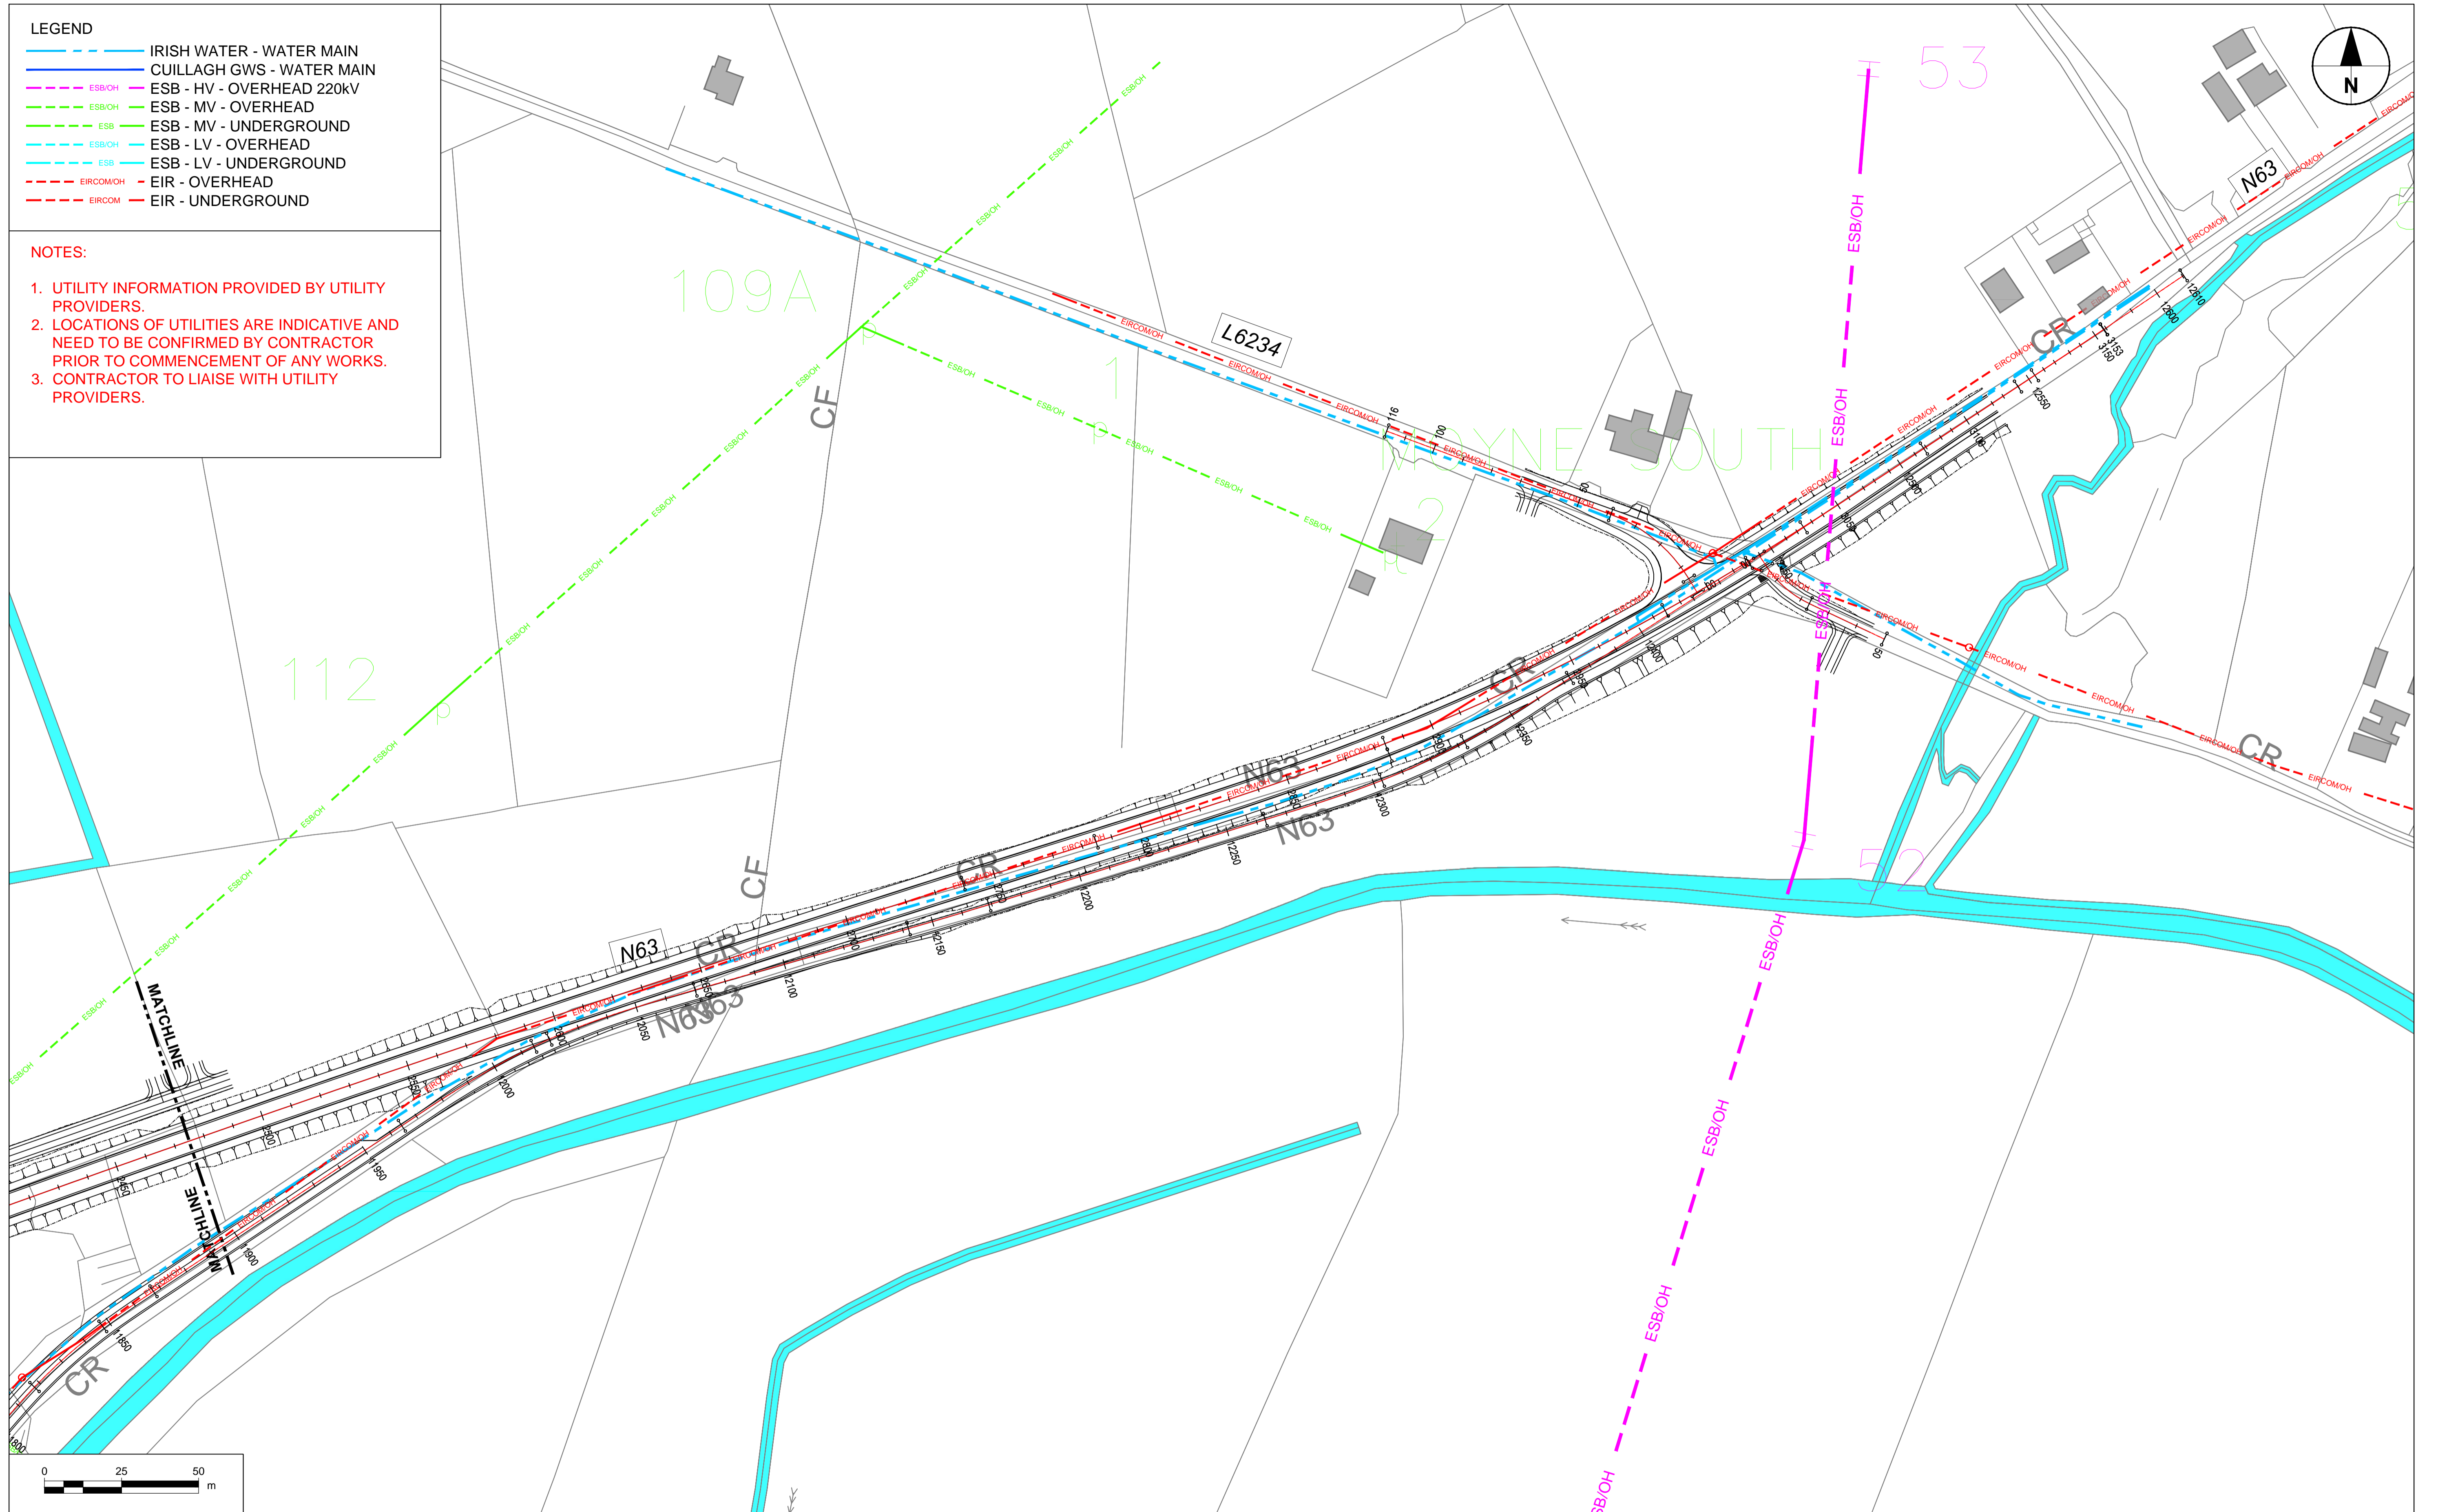

No.	Revision	Date	By	Chk'd	App'd

Roughan & O'Donovan-AECOM Alliance

ROD AECOM

AECOM Roughan & O'Donovan
 Adelphi Plaza
 Georges Street Upper
 Dun Laoghaire
 Co. Dublin
 Ireland
 T +353 (0)1 238 3100
 www.aecom.com






Roughan & O'Donovan
 Arena House
 Arena Road
 Sandymount
 Dublin 18
 Ireland
 T +353 (0)1 294 0800
 www.rod.ie

Drawn	Designed	Checked	Approved	Suitability Code - Description
AC	LB	PC	EG	S3 - Review & Comment

Project Title		N63 LISS TO ABBEY REALIGNMENT SCHEME			
Drawing Title		UTILITIES SHEET 4 OF 5			
Project	Originator	Phase	Series	Type	Dept. Number
N63	ACM	PH03	2700	DR - UT	2704
Scale: 1:1000 @A1 / 1:2000 @A3		Date: 21.12.2021	Job No: 60597858	Rev: P02	

- LEGEND**
- IRISH WATER - WATER MAIN
 - CUILLAGH GWS - WATER MAIN
 - ESB/IOH ESB - HV - OVERHEAD 220kV
 - ESB/IOH ESB - MV - OVERHEAD
 - ESB ESB - MV - UNDERGROUND
 - ESB/IOH ESB - LV - OVERHEAD
 - ESB ESB - LV - UNDERGROUND
 - EIRCOM/IOH EIR - OVERHEAD
 - EIRCOM EIR - UNDERGROUND

- NOTES:**
1. UTILITY INFORMATION PROVIDED BY UTILITY PROVIDERS.
 2. LOCATIONS OF UTILITIES ARE INDICATIVE AND NEED TO BE CONFIRMED BY CONTRACTOR PRIOR TO COMMENCEMENT OF ANY WORKS.
 3. CONTRACTOR TO LIAISE WITH UTILITY PROVIDERS.

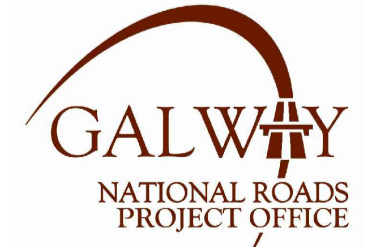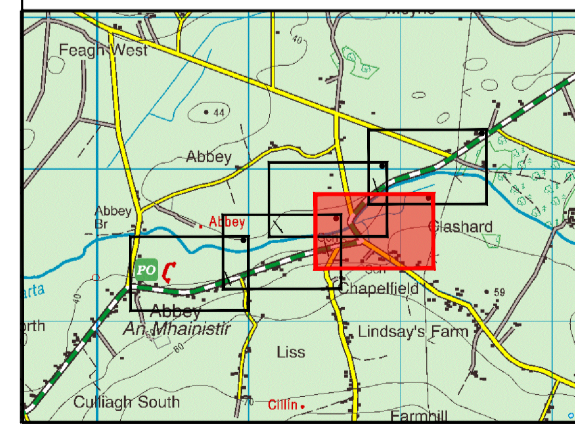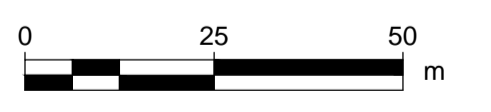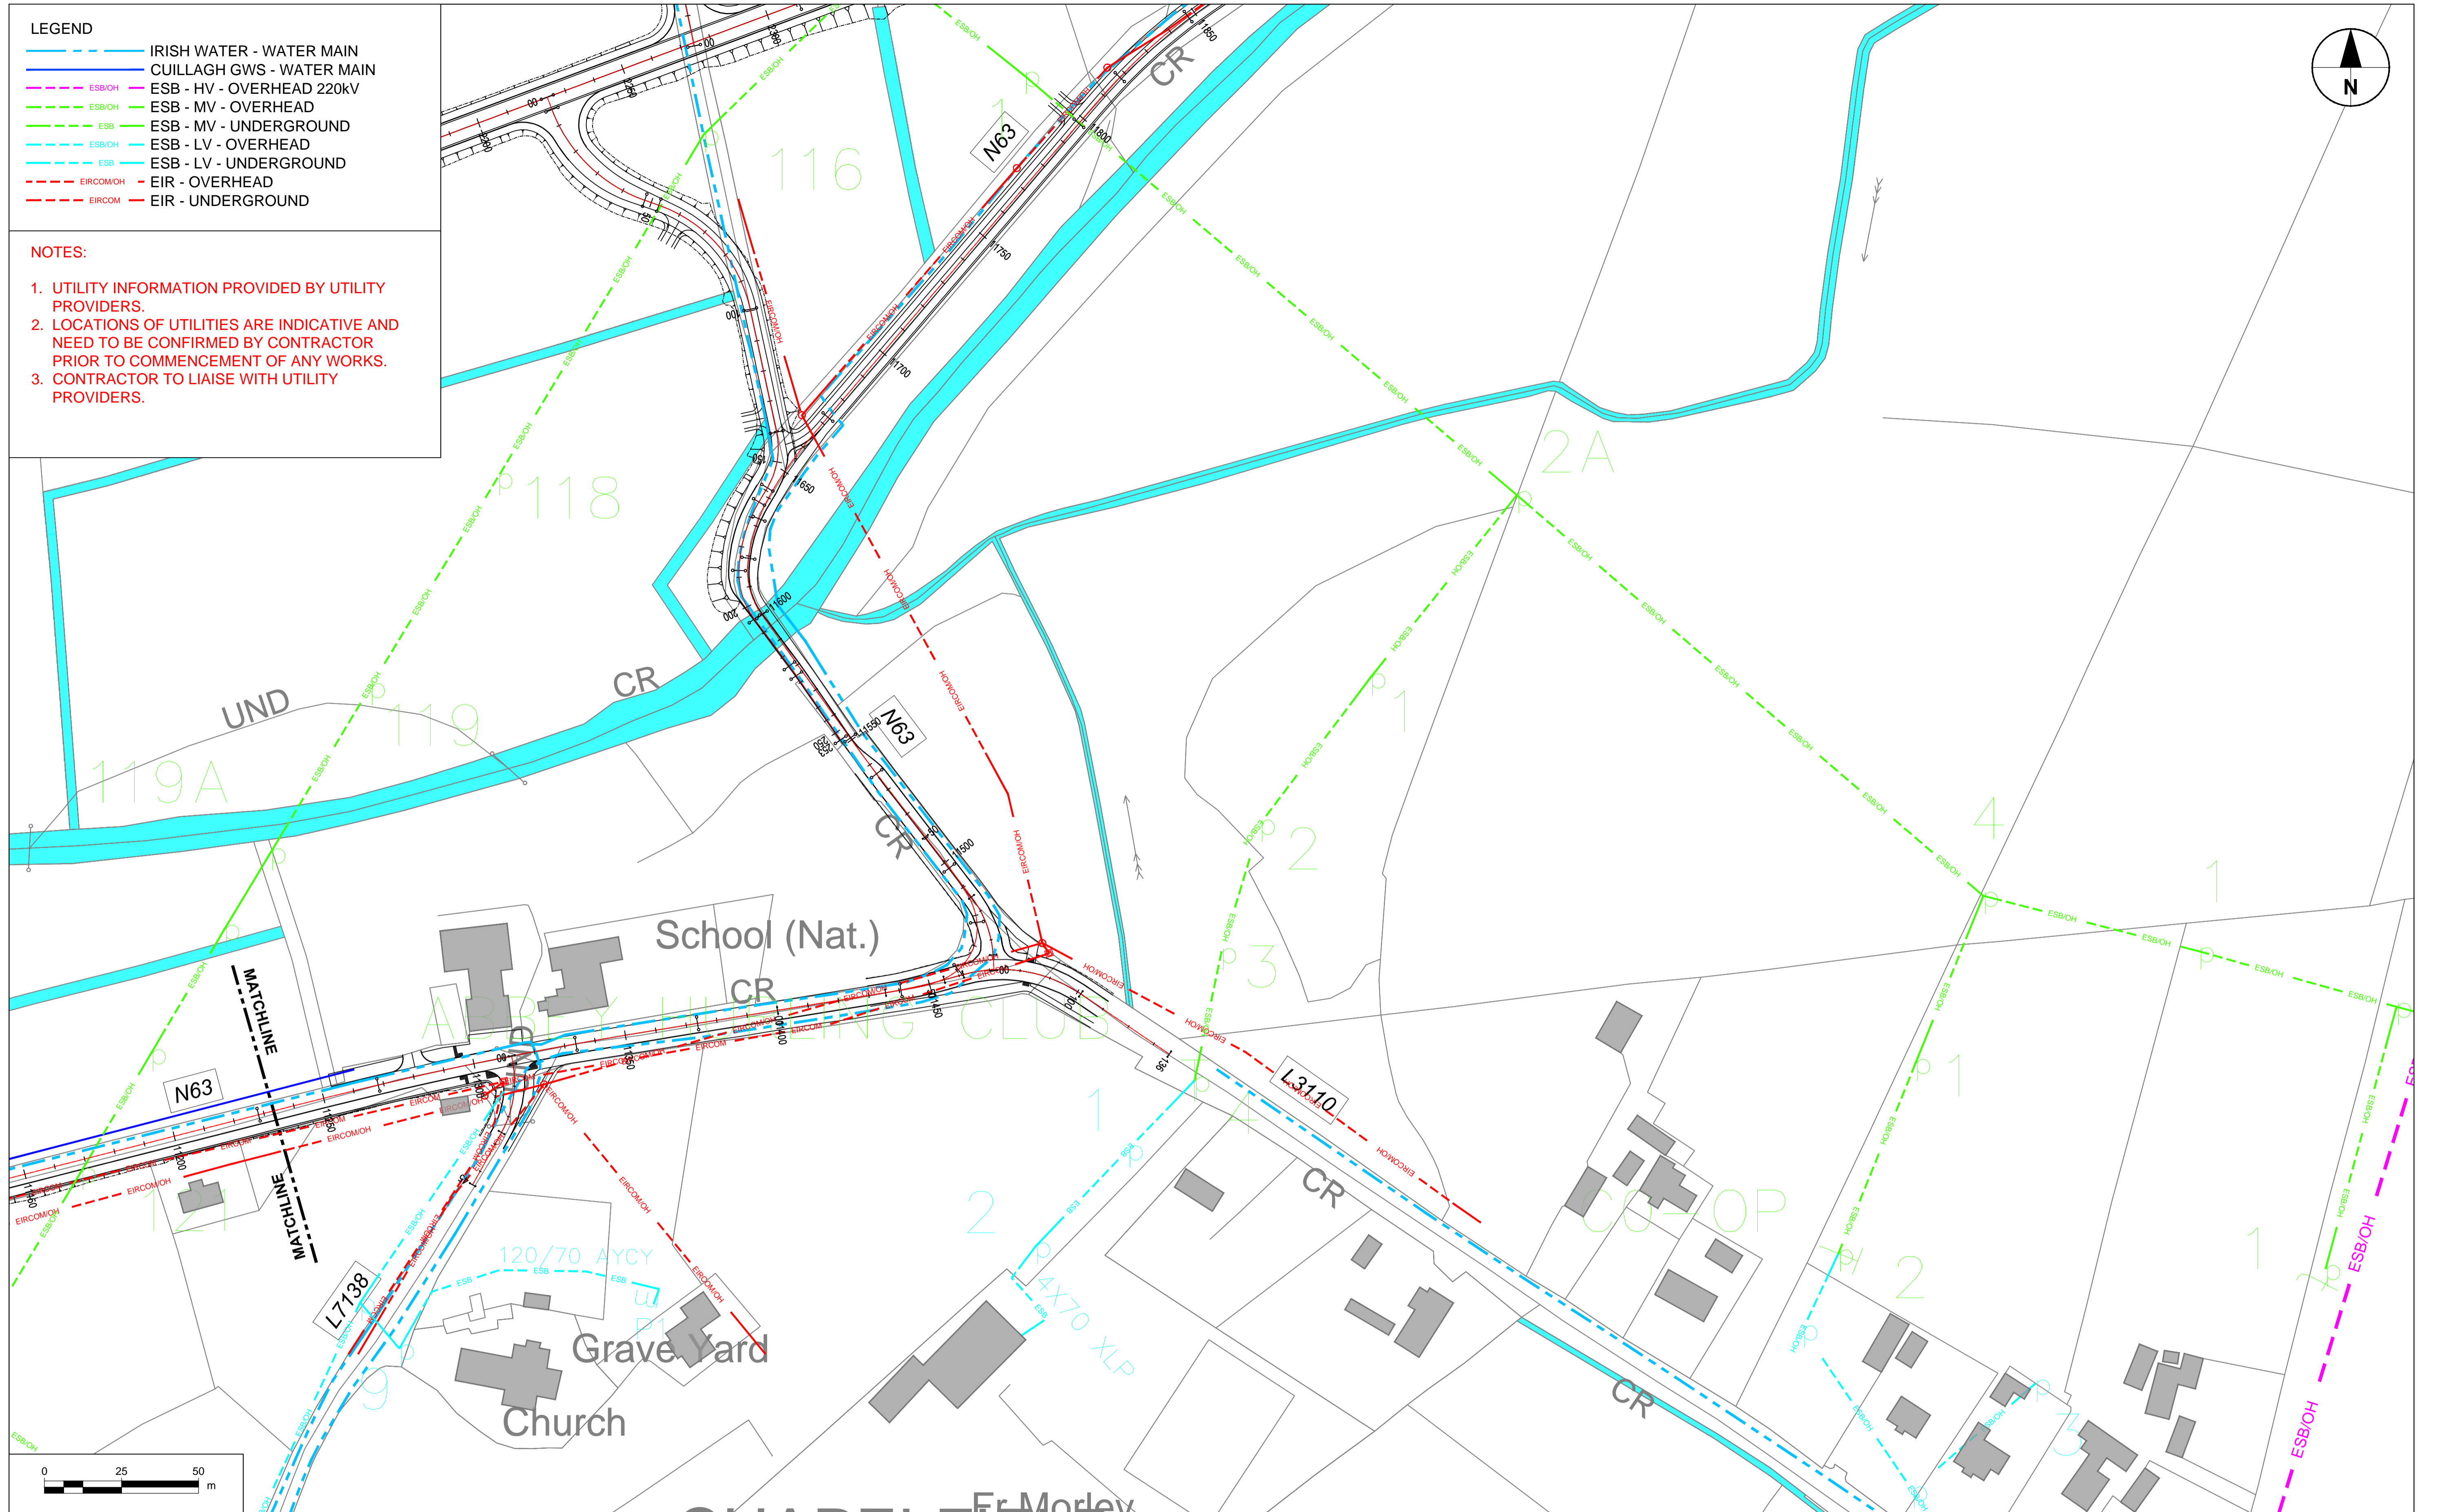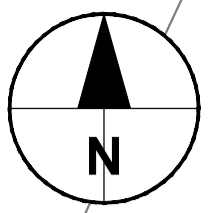

No.	Revision	Date	By	Chk'd	App'd

Roughan & O'Donovan-AECOM Alliance



R. O'DONOVAN



AECOM





AECOM Roughan & O'Donovan
 Adelphi Plaza
 Georges Street Upper
 Dun Laoghaire
 Co. Dublin
 Ireland
 T +353 (0)1 238 3100
 www.aecom.com

Roughan & O'Donovan
 Arena House
 Arena Road
 Sandymount
 Dublin 18
 Ireland
 T +353 (0)1 294 0800
 www.rod.ie

Drawn	Designed	Checked	Approved	Suitability Code - Description
AC	LB	PC	EG	S3 - Review & Comment

Project Title						N63 LISS TO ABBEY REALIGNMENT SCHEME							
Drawing Title						UTILITIES SHEET 5 OF 5							
Project	Originator	Phase	Series	Type	Dept.	Number	Project	Originator	Phase	Series	Type	Dept.	Number
N63	ACM	PH03	2700	DR	UT	2705	N63	ACM	PH03	2700	DR	UT	2705
Scale: 1:1000 @A1 / 1:2000 @A3			Date: 21.12.2021			Job No: 60597858			Rev: P02				

PLANTING SCHEDULE			
BOTANICAL NAME	COMMON NAME	DESCRIPTION	ROOT
FEATURE TREE PLANTING			
CARPINUS BETULUS	HORNBEAM	STANDARD 3 X TRANSPLANTED; 2m CLEAR STEM; 20-25cmg	ROOTBALL
WOODLAND CLUSTER TREE PLANTING (ASSUMING SOIL TYPE TO BE BROWN EARTH, NEUTRAL TO SLIGHTLY ACID pH, IMPROVED GRASLAND)			
QUERCUS PETREA	PEDUNCULATE OAK	(20%) STANDARD 3x TRANSPLANTED; 12-14cm GIRTH, STAKED	BAREROOT
QUERCUS ROBUR	OAK	(20%) FEATHERED 150-175cm HIGH	BAREROOT
BETULA PUBESCENS	DOWNY BIRCH	(20%) FEATHERED 150-175cm HIGH	BAREROOT
CORYLUS AVELLANA	HAZEL	(15%) FEATHERED 150-175cm HIGH	BAREROOT
CRATAEGUS MONOGYNA	N/A	(5%) WHIPS 1+2 TRANSPLANT; 80-100cm HIGH	BAREROOT
PRUNUS AVIUM	N/A	(5%) WHIPS 1+2 TRANSPLANT; 80-100cm HIGH	BAREROOT
SORBUS AUCUPARIA	N/A	(5%) WHIPS 1+2 TRANSPLANT; 80-100cm HIGH	BAREROOT
ILEX AQUIFOLIUM	N/A	(5%) WHIPS 1+2 TRANSPLANT; 80-100cm HIGH	BAREROOT
MALUS SYLVESTRIS	N/A	(5%) WHIPS 1+2 TRANSPLANT; 80-100cm HIGH	BAREROOT
NATIVE HEDGEROW MIX			
CRATAEGUS MONOGYNAN	HAWTHORN	FEATHERED 150-175cm HIGH	BAREROOT
PRUNUS SPINOSA	BLACKTHRN	WHIP; 1+2 TRANSPLANT; 80-100cm HIGH	BAREROOT
RHAMNUS FRANGULA	ALDER BUCKTHORN	WHIP; 1+2 TRANSPLANT; 80-100cm HIGH	BAREROOT
CORYLUS AVELLANA	HAZEL	WHIP; 1+2 TRANSPLANT; 80-100cm HIGH	BAREROOT
VIBURNUM OPULUS	GUELDER ROSE	WHIP; 1+2 TRANSPLANT; 80-100cm HIGH	BAREROOT
ROSA CANINA	DOG ROSE	WHIP; 1+2 TRANSPLANT; 80-100cm HIGH	BAREROOT
FEATURE SHRUB PLANTING			
PRUNUS LAUROCERASUS 'OTTO LUYKEN'	LAUREL	2L, 40-60cm HIGH, 40-60cm SPREAD	CONTAINER
EUONYMUS FORT 'EMERALD GAITY'	SPINDLE	2L, 40-60cm HIGH, 40-60cm SPREAD	CONTAINER
AMENITY GRASS MIX			
AMENITY GRASS MIX	N/A	HARDSOWNN	N/A
WILDFLOWER MEADOW GRASS MIX			
GF03 ALL-IRELAND POLLINATOR PLAN WILDFLOWER MIXTURE	N/A	HARDSOWNN	N/A

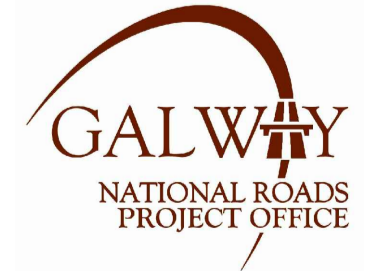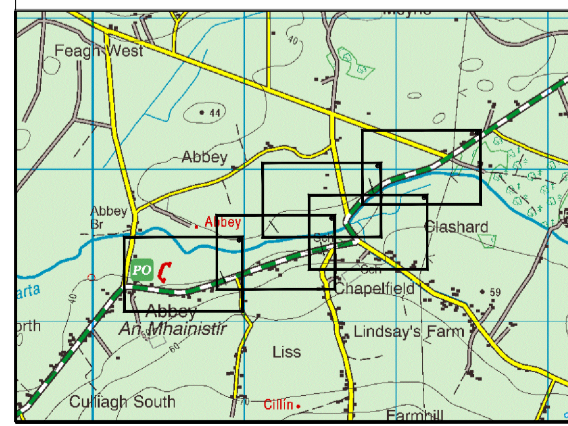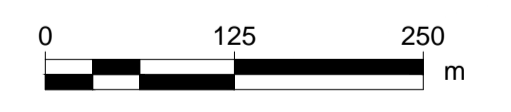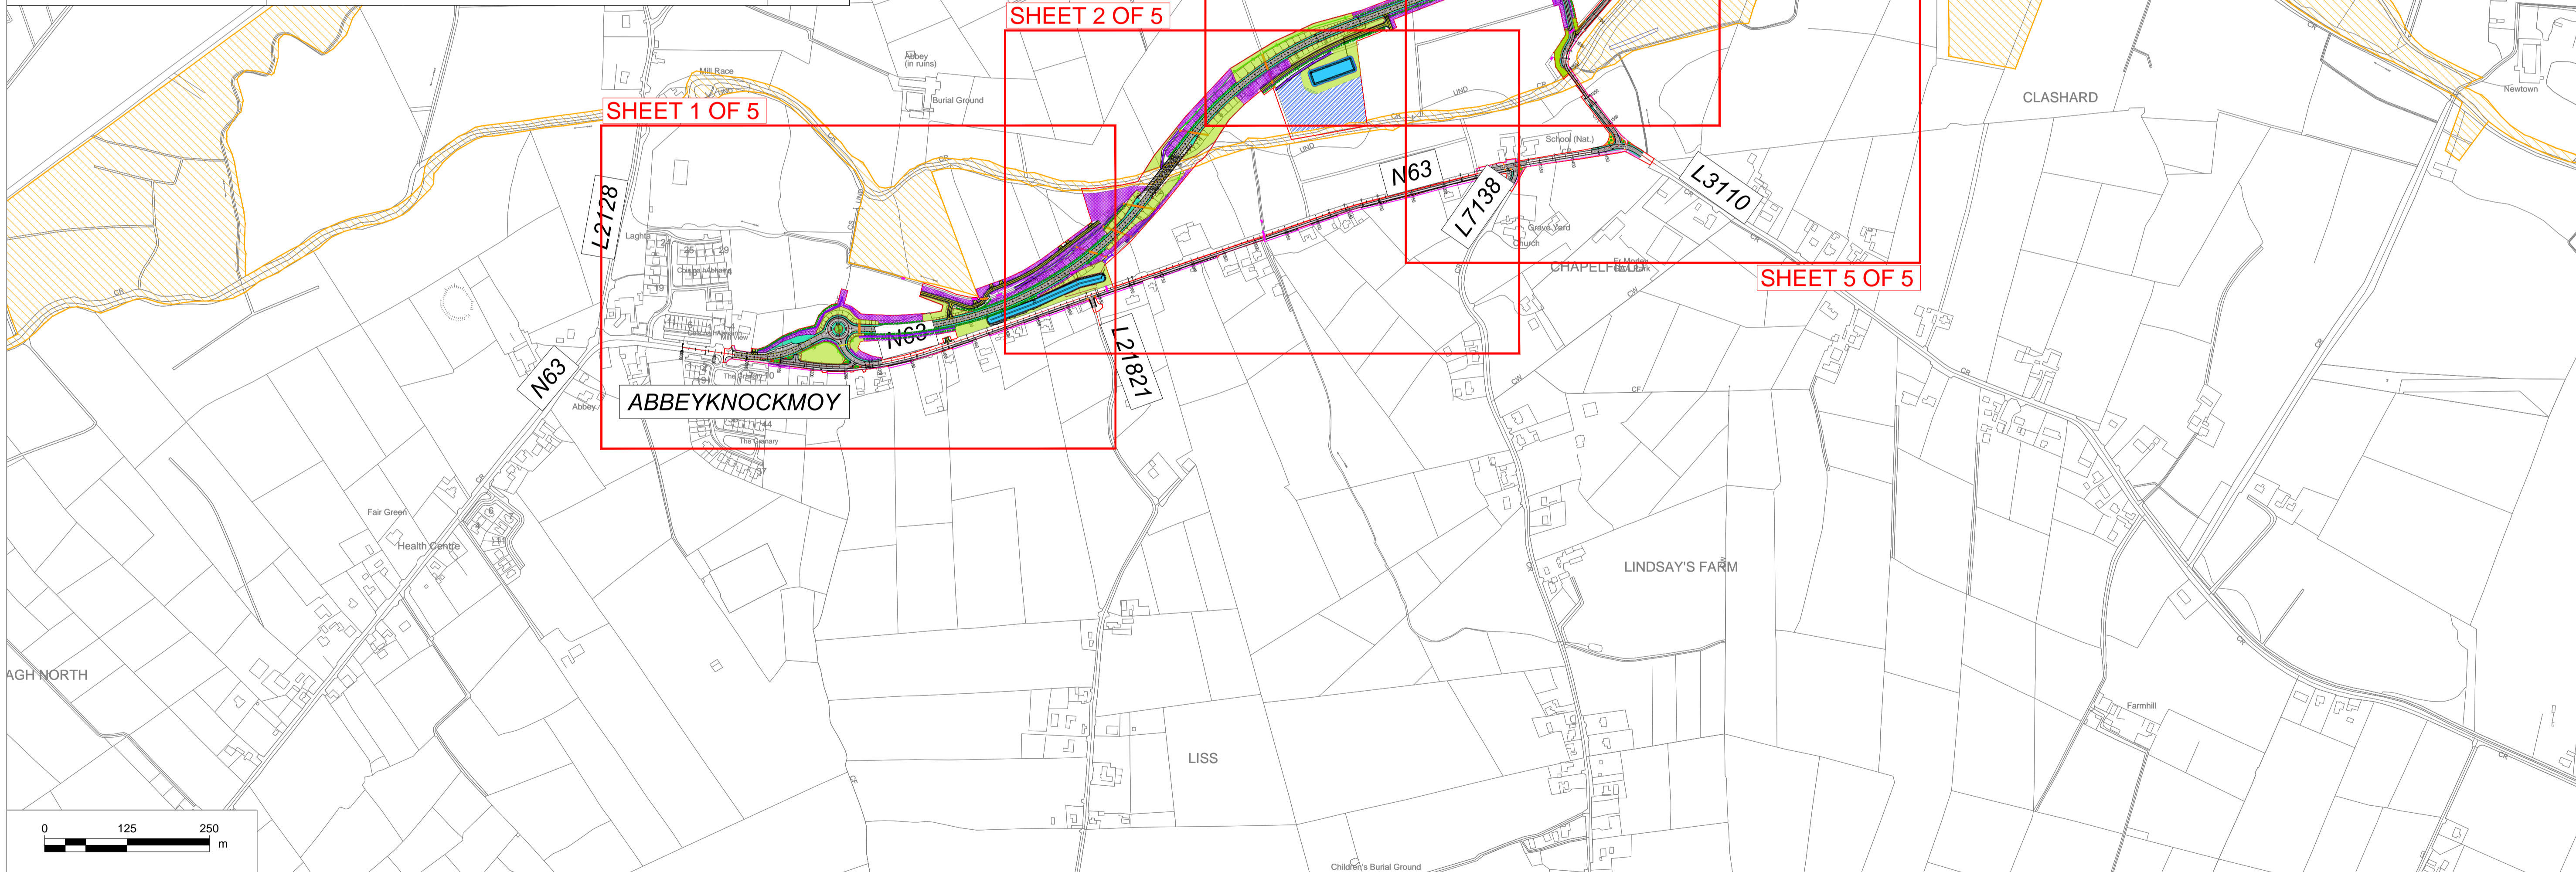

No.	Revision	Date	By	Chk'd	App'd

Roughan & O'Donovan-AECOM Alliance

RROD
ROUGHAN & O'DONOVAN

AECOM















AECOM
Adelphi Plaza
Georges Street Upper
Dun Laoghaire
Co. Dublin
Ireland
T +353 (0)1 238 3100
www.aecom.com




Roughan & O'Donovan
Arena House
Arena Road
Sandyford
Dublin 18
Ireland
T +353 (0)1 234 0800
www.rdl.ie

Drawn: SQ, Designed: JN, Checked: LB, Approved: EG

S3 - Review & Comment

Project Title		N63 LISS TO ABBEY REALIGNMENT SCHEME			
Drawing Title		LANDSCAPE MITIGATION MEASURES SHEET LAYOUT			
Project	Originator	Phase	Series	Type	Dept. Number
N63	ACM	PH03	3000	DR - LA	3000
Scale: 1:5000 @A1 / 1:10000 @A3		Date: 21.12.2021		Job No: 60597858 Rev: P02	

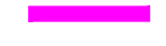- LEGEND:**
-  SPECIAL AREA OF CONSERVATION (SAC)
 -  AMENITY GRASS MIX
 -  WOODLAND CLUSTER TREE PLANTING
 -  NATIVE WILDFLOWER GRASS MIX
 -  MIXED NATIVE HEDGEROW
 -  COMPENSATORY PLANTING
 -  ATTENUATION POND PLANTING
 -  FEATURE SHRUB PLANTING
 -  FEATURE TREE PLANTING
 -  PRE-EARTHWORKS DRAINAGE (PED) DITCH
 -  PRE-EARTHWORKS DRAINAGE (PED) PIPE
 -  WATERCOURSE DIVERSION
 -  PROPOSED CULVERT
 -  EXISTING CULVERT

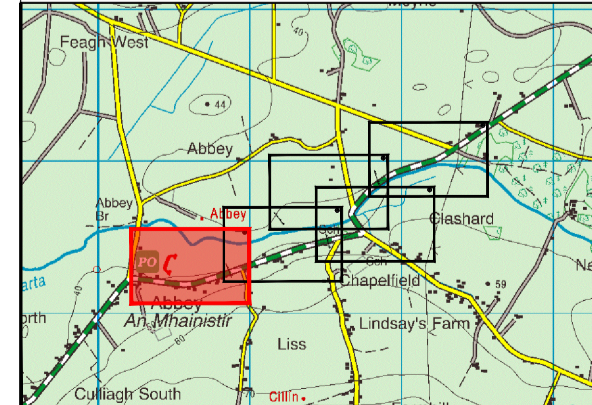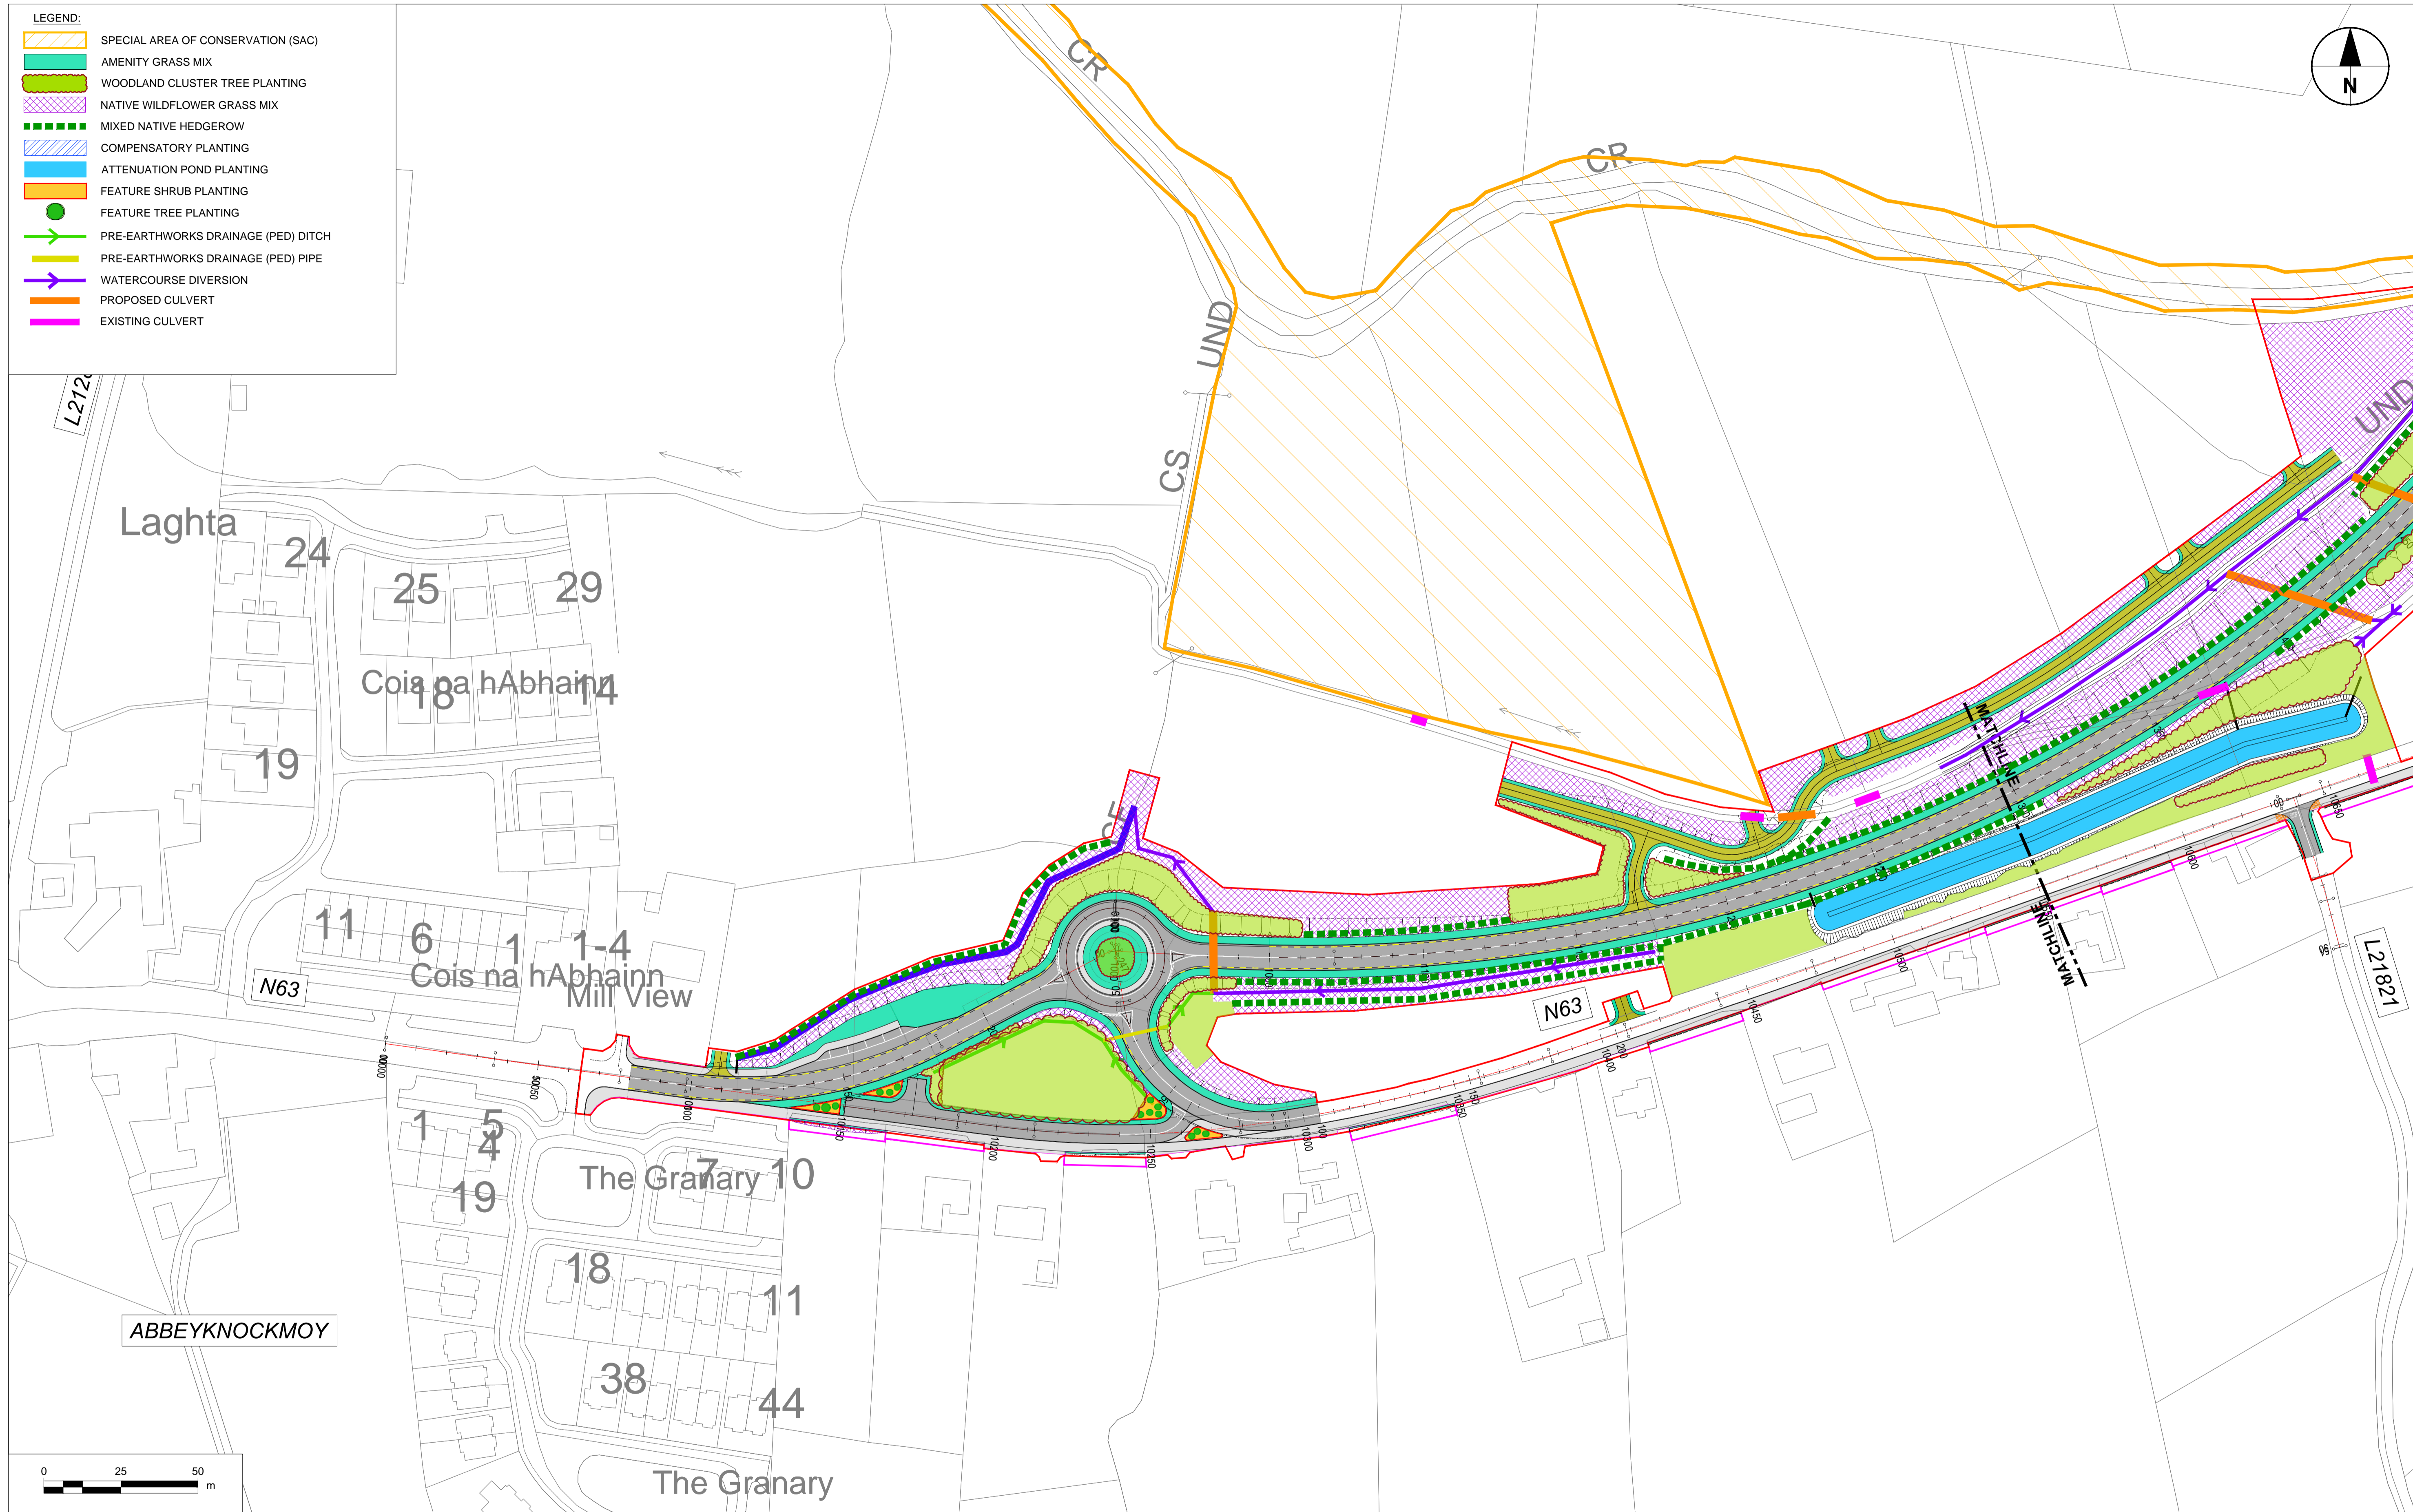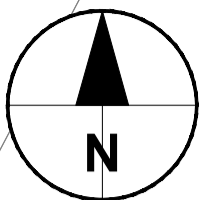

No.	Revision	Date	By	Chkd	Appd

Roughan & O'Donovan-AECOM Alliance



AECOM

Roughan & O'Donovan















AECOM
Adelphi Plaza
Georges Street Upper
Dun Laoghaire
Co. Dublin
Ireland
T +353 (0)1 238 3100
www.aecom.com





Roughan & O'Donovan

Arena House
Arena Road
Sandyford
Dublin 18
Ireland
T +353 (0)1 234 0800
www.rod.ie

Drawn	Designed	Checked	Approved	Suitability Code - Description
SQ	LB	PC	EG	S3 - Review & Comment

Project Title: N63 LISS TO ABBEY REALIGNMENT SCHEME					
Drawing Title: LANDSCAPE MITIGATION MEASURES SHEET 1 OF 5					
Project	Originator	Phase	Series	Type	Dept. Number
N63	ACM	PH03	3000	DR - LA	3001
Scale: 1:1000 @A1 / 1:2000 @A3		Date: 21.12.2021		Job No: 60597858 Rev: P02	

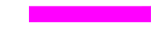- LEGEND:**
-  SPECIAL AREA OF CONSERVATION (SAC)
 -  AMENITY GRASS MIX
 -  WOODLAND CLUSTER TREE PLANTING
 -  NATIVE WILDFLOWER GRASS MIX
 -  MIXED NATIVE HEDGEROW
 -  COMPENSATORY PLANTING
 -  ATTENUATION POND PLANTING
 -  FEATURE SHRUB PLANTING
 -  FEATURE TREE PLANTING
 -  PRE-EARTHWORKS DRAINAGE (PED) DITCH
 -  PRE-EARTHWORKS DRAINAGE (PED) PIPE
 -  WATERCOURSE DIVERSION
 -  PROPOSED CULVERT
 -  EXISTING CULVERT

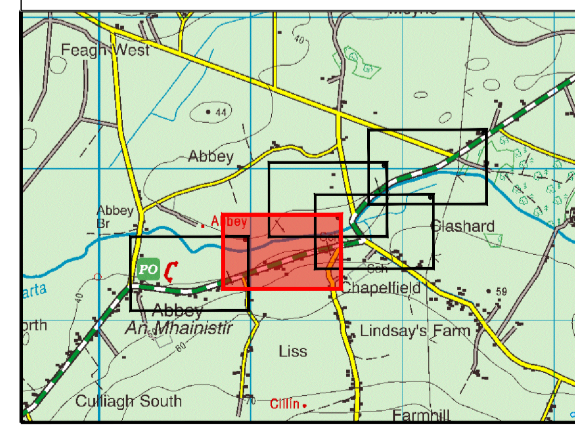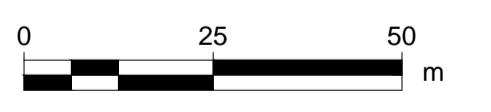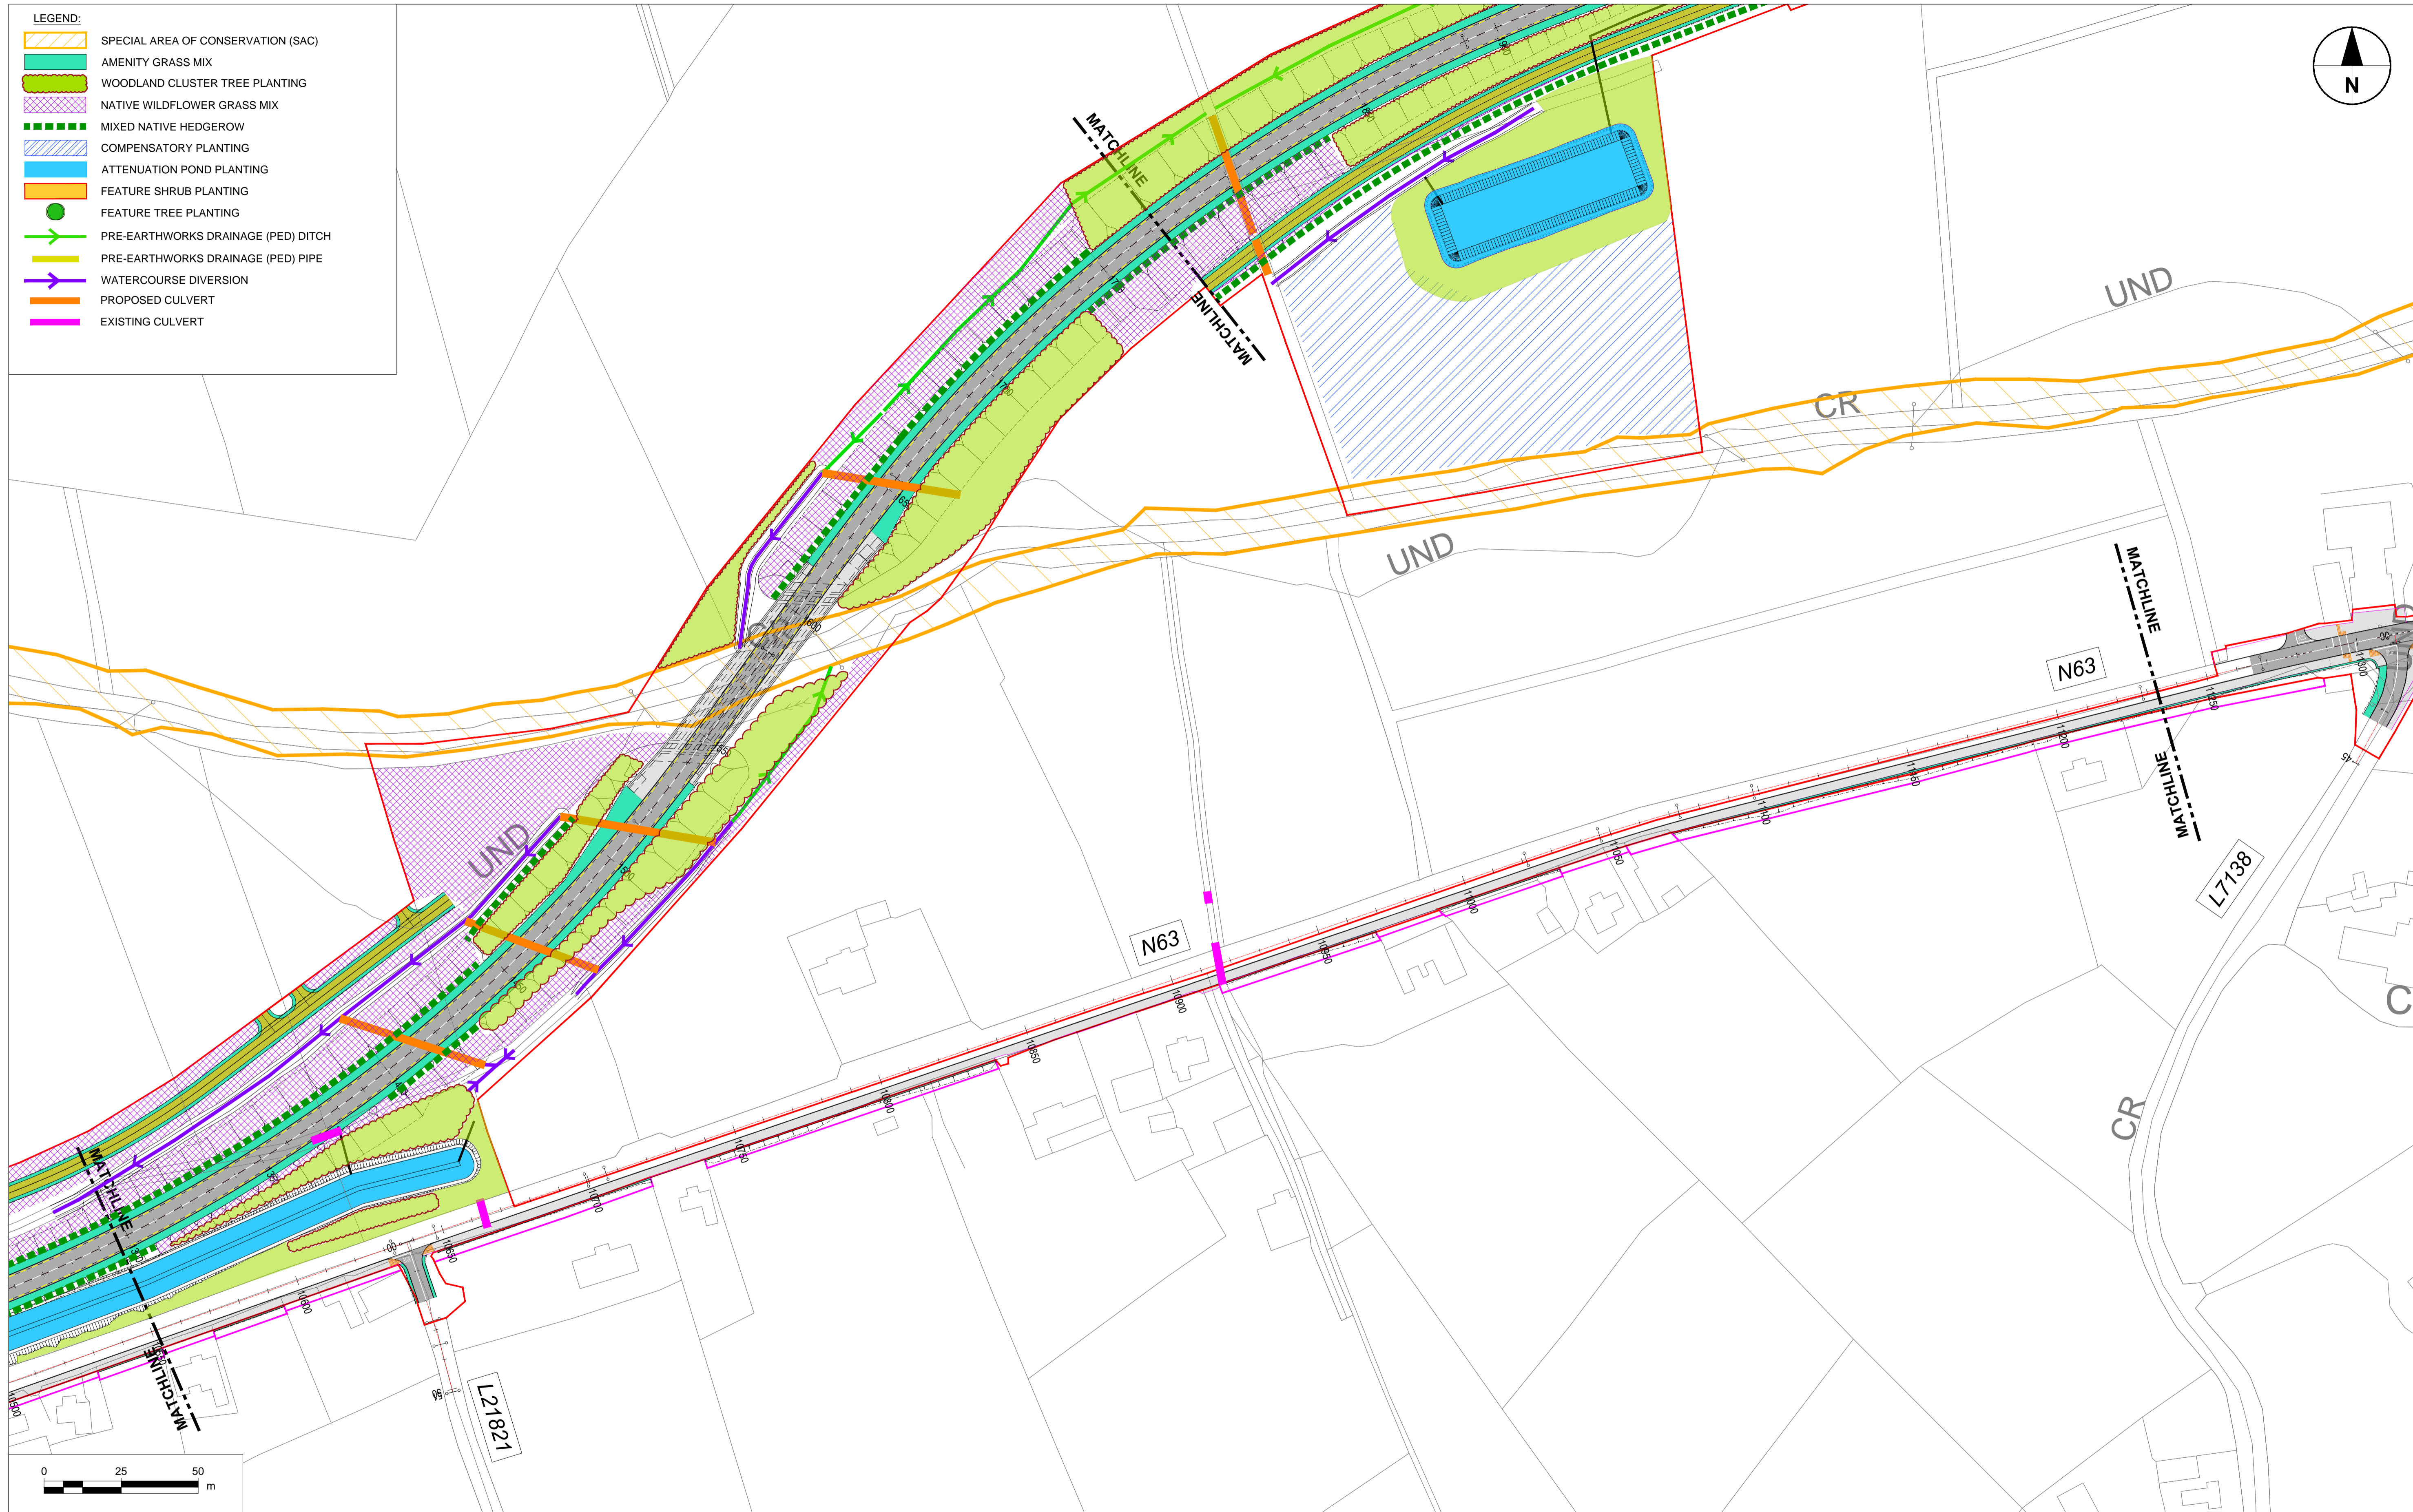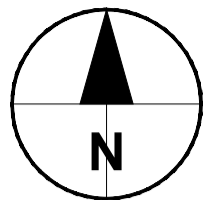

No.	Revision	Date	By	Chk'd	App'd

Roughan & O'Donovan-AECOM Alliance



AECOM

ROUGHAN & O'DONOVAN

AECOM
Adelphi Plaza
Georges Street Upper
Dun Laoghaire
Co. Dublin
Ireland
T +353 (0)1 238 3100
www.aecom.com











Roughan & O'Donovan

Arena House
Arena Road
Sandyford
Dublin 18
Ireland
T +353 (0)1 234 0800
www.rod.ie

Drawn	Designed	Checked	Approved	Suitability Code - Description
GH	JN	LB	EG	S3 - Review & Comment

Project Title		N63 LISS TO ABBEY REALIGNMENT SCHEME			
Drawing Title		LANDSCAPE MITIGATION MEASURES SHEET 2 OF 5			
Project	Originator	Phase	Series	Type	Dept. Number
N63	ACM	PH03	3000	DR - LA	- 3002
Scale: 1:1000 @A1 / 1:2000 @A3		Date: 21.12.2021		Job No: 60597858 Rev: P02	

- LEGEND:**
-  SPECIAL AREA OF CONSERVATION (SAC)
 -  AMENITY GRASS MIX
 -  WOODLAND CLUSTER TREE PLANTING
 -  NATIVE WILDFLOWER GRASS MIX
 -  MIXED NATIVE HEDGEROW
 -  COMPENSATORY PLANTING
 -  ATTENUATION POND PLANTING
 -  FEATURE SHRUB PLANTING
 -  FEATURE TREE PLANTING
 -  PRE-EARTHWORKS DRAINAGE (PED) DITCH
 -  PRE-EARTHWORKS DRAINAGE (PED) PIPE
 -  WATERCOURSE DIVERSION
 -  PROPOSED CULVERT
 -  EXISTING CULVERT

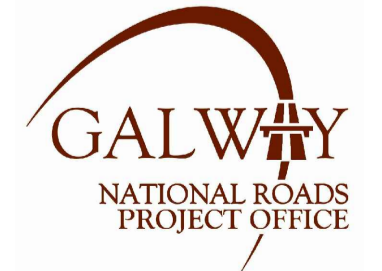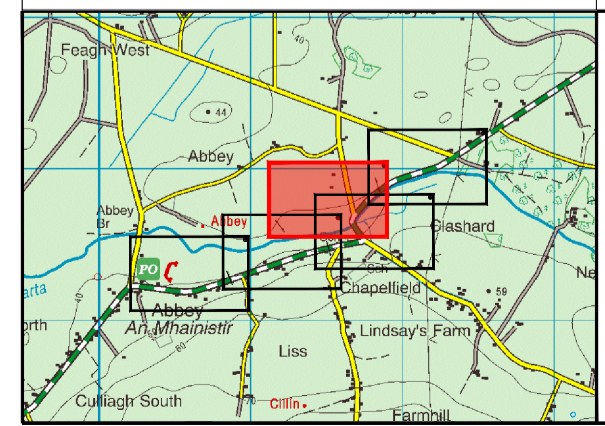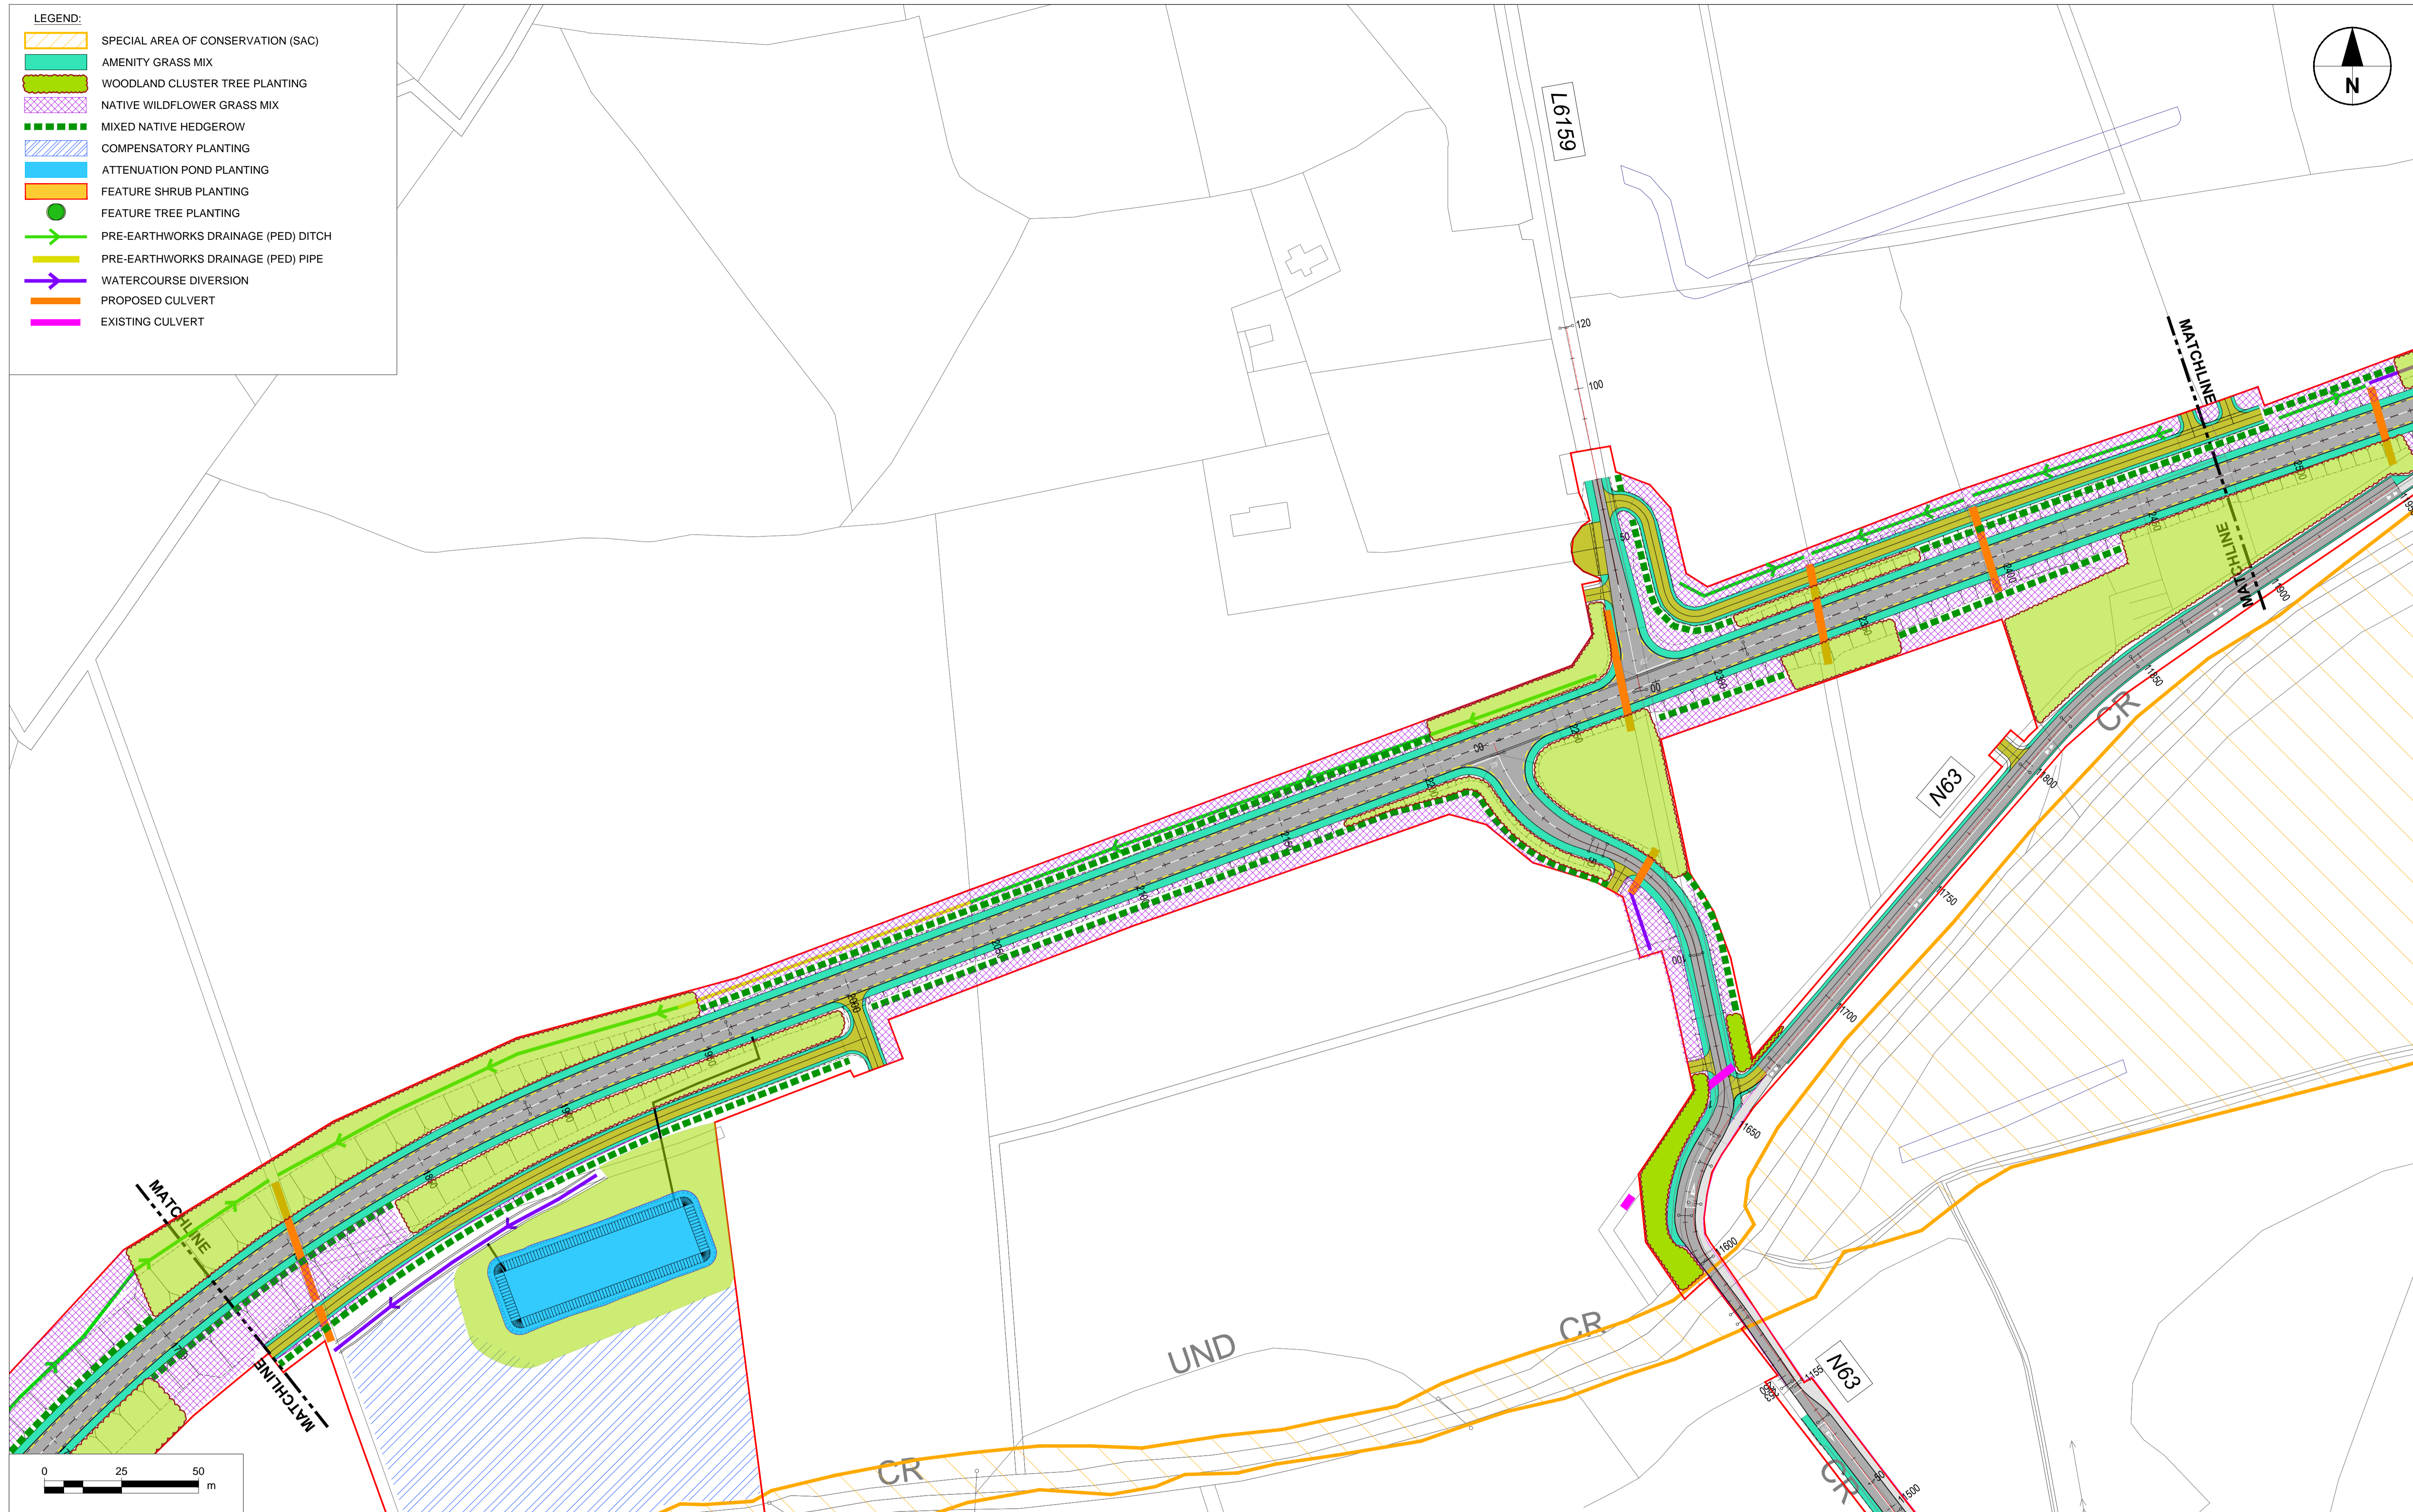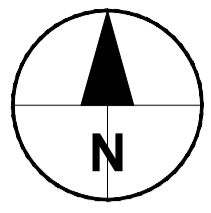

No.	Revision	Date	By	Chk'd	App'd

Roughan & O'Donovan-AECOM Alliance

ROD AECOM












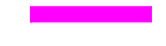
AECOM Roughan & O'Donovan
Adelphi Plaza
Georges Street Upper
Dun Laoghaire
Co. Dublin
Ireland
T +353 (0)1 238 3100
www.aecom.com






Roughan & O'Donovan
Arena House
Arena Road
Sandyford
Dublin 18
Ireland
T +353 (0)1 294 0800
www.rod.ie

Drawn	Designed	Checked	Approved	Suitability Code - Description
GH	JN	LB	EG	S3 - Review & Comment

Project Title		N63 LISS TO ABBEY REALIGNMENT SCHEME					
Drawing Title		LANDSCAPE MITIGATION MEASURES SHEET 3 OF 5					
Project	Originator	Phase	Series	Type	Dept.	Number	
N63	ACM	PH03	3000	DR	LA	3003	
Scale: 1:1000 @A1 / 1:2000 @A3		Date: 21.12.2021		Job No: 60597858		Rev: P02	

LEGEND:

-  SPECIAL AREA OF CONSERVATION (SAC)
-  AMENITY GRASS MIX
-  WOODLAND CLUSTER TREE PLANTING
-  NATIVE WILDFLOWER GRASS MIX
-  MIXED NATIVE HEDGEROW
-  COMPENSATORY PLANTING
-  ATTENUATION POND PLANTING
-  FEATURE SHRUB PLANTING
-  FEATURE TREE PLANTING
-  PRE-EARTHWORKS DRAINAGE (PED) DITCH
-  PRE-EARTHWORKS DRAINAGE (PED) PIPE
-  WATERCOURSE DIVERSION
-  PROPOSED CULVERT
-  EXISTING CULVERT

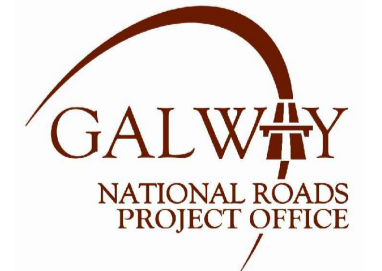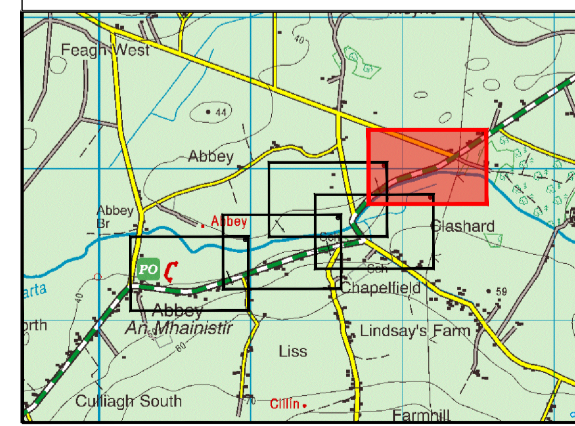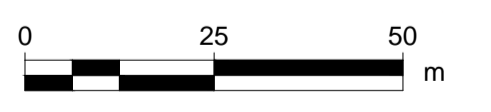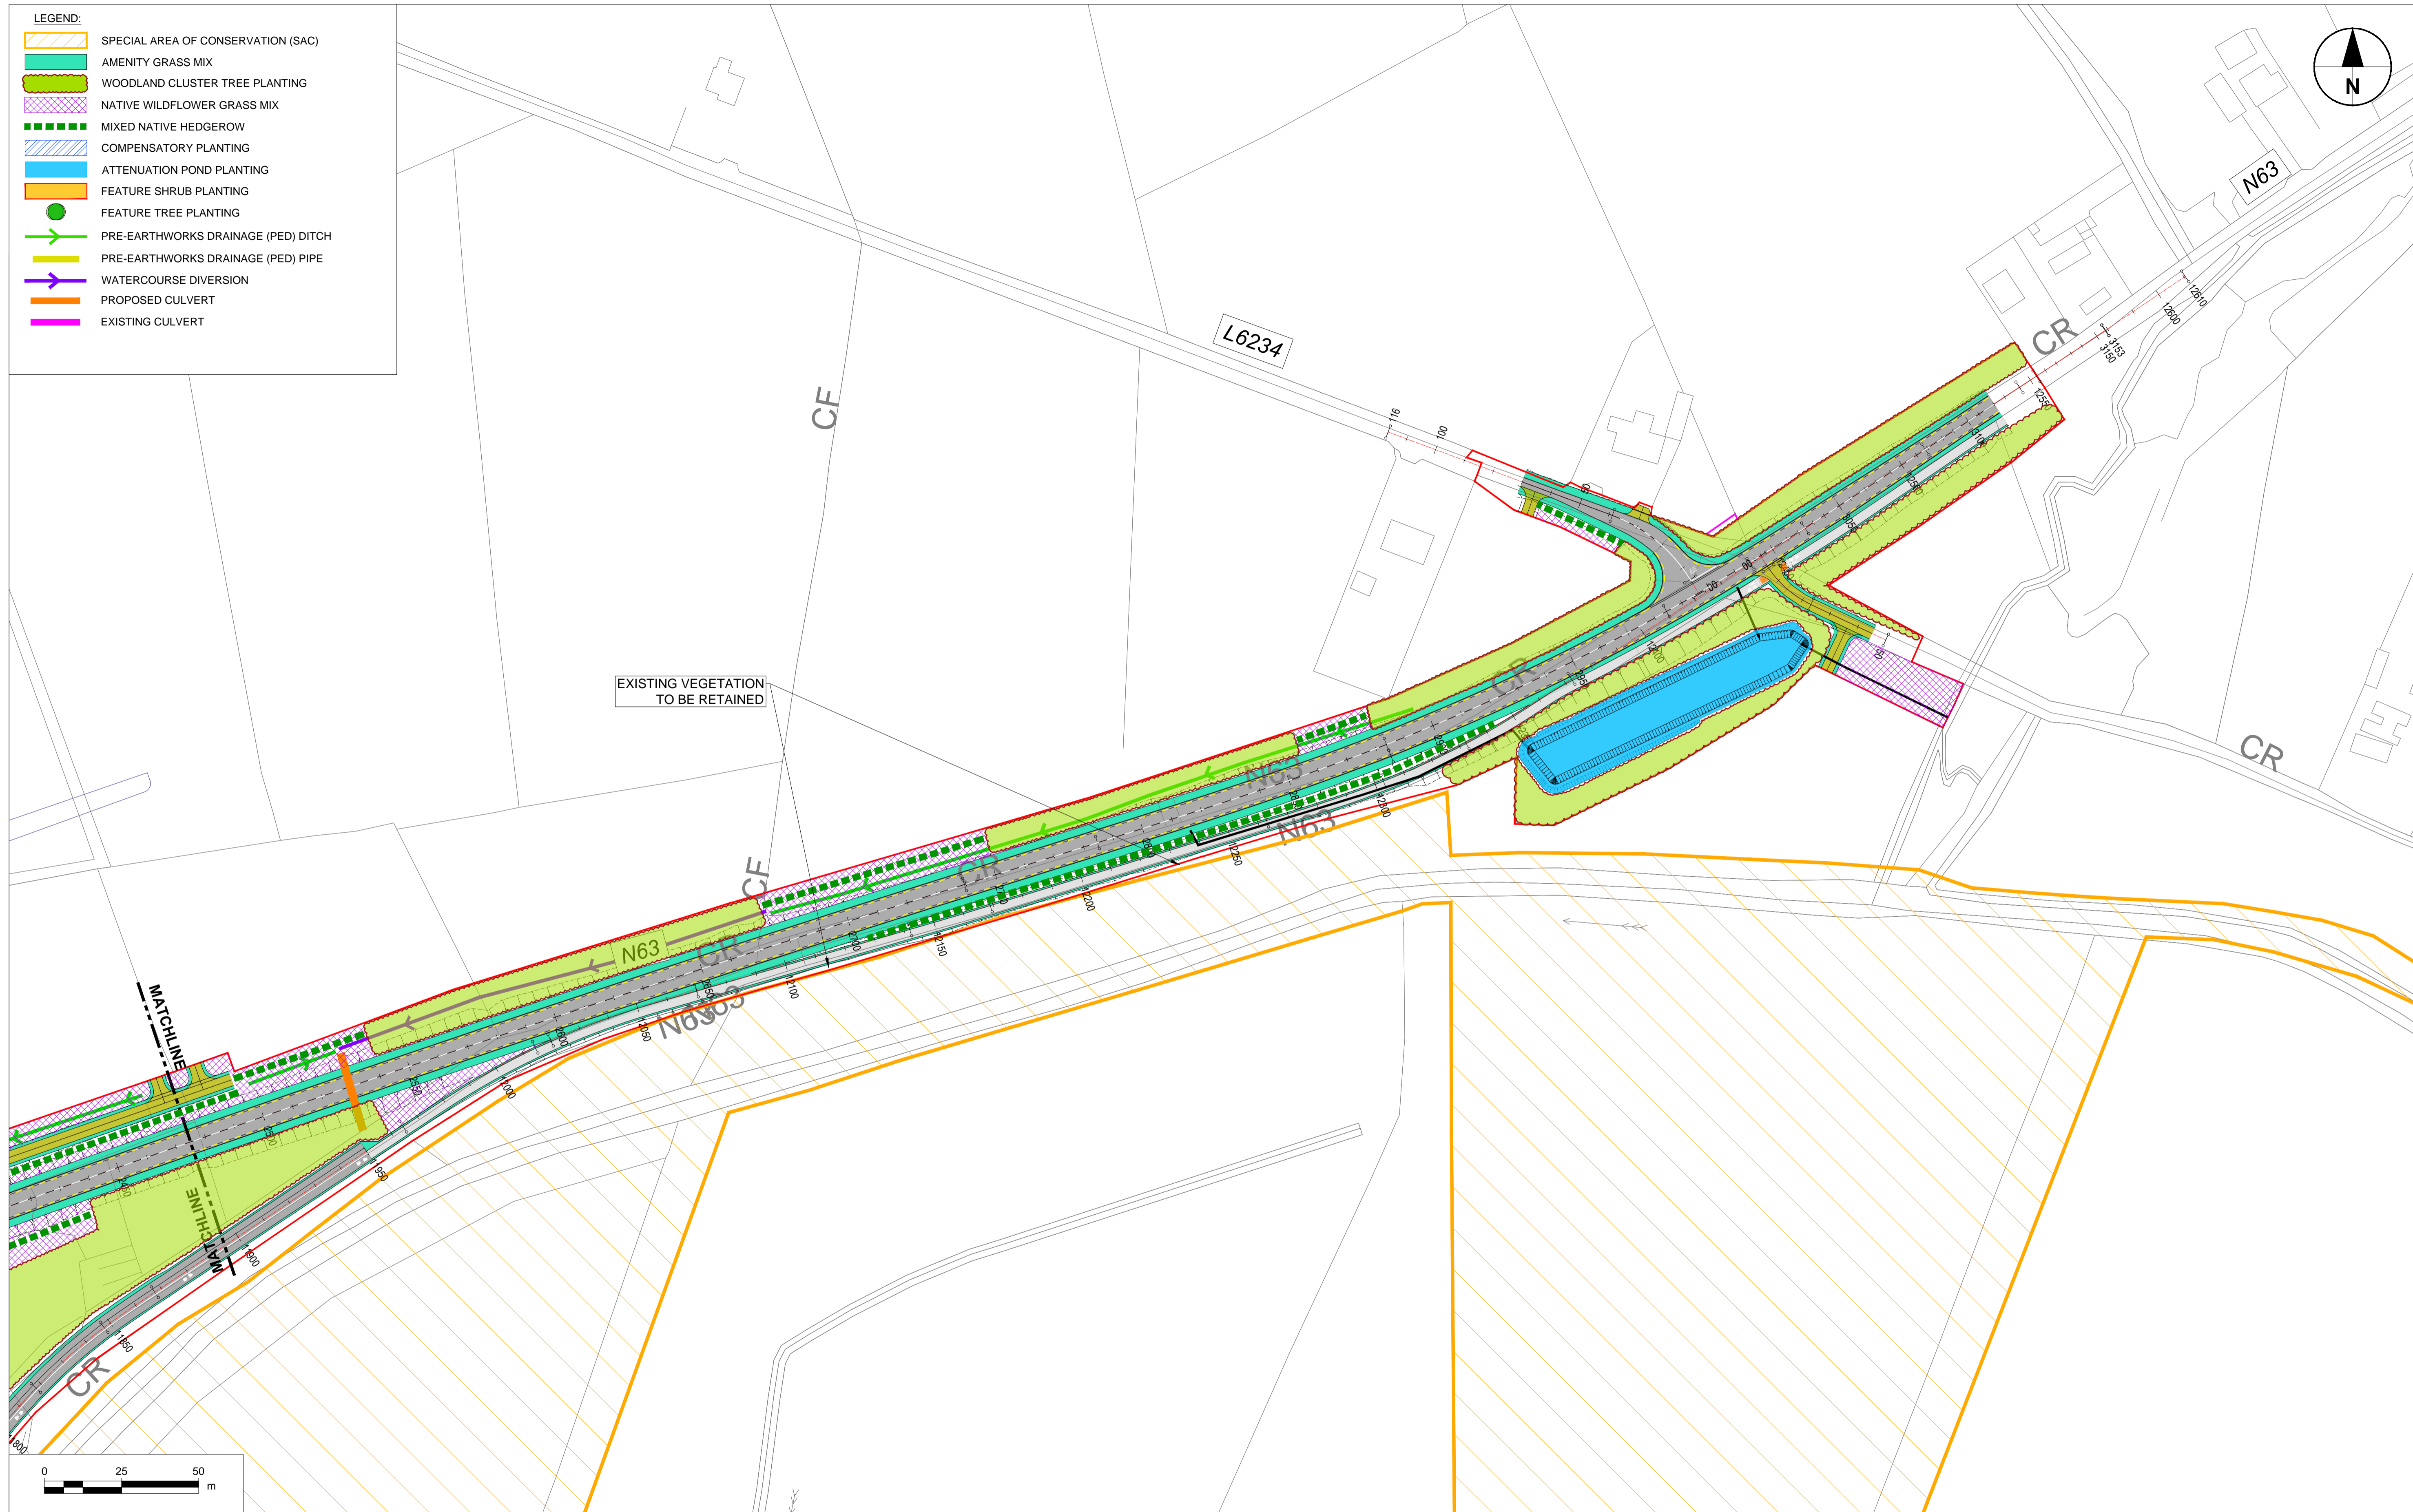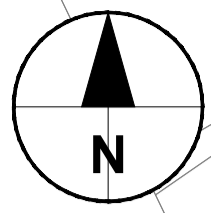

No.	Revision	Date	By	Chk'd	App'd

Roughan & O'Donovan-AECOM Alliance



AECOM

Roughan & O'Donovan



Adelphi Plaza
Georges Street Upper
Dun Laoghaire
Co. Dublin
Ireland
T +353 (0)1 238 3100
www.aecom.com

Roughan & O'Donovan

Arena House
Arena Road
Sandyford
Dublin 18
Ireland
T +353 (0)1 294 0800
www.rod.ie




Drawn	Designed	Checked	Approved	Suitability Code - Description
GH	JN	LB	EG	S3 - Review & Comment

Project Title		N63 LISS TO ABBEY REALIGNMENT SCHEME			
Drawing Title		LANDSCAPE MITIGATION MEASURES SHEET 4 OF 5			
Project	Originator	Phase	Series	Type	Dept. Number
N63	ACM	PH03	3000	DR	LA - 3004
Scale: 1:1000 @A1 / 1:2000 @A3		Date: 21.12.2021	Job No: 60597858	Rev: P02	

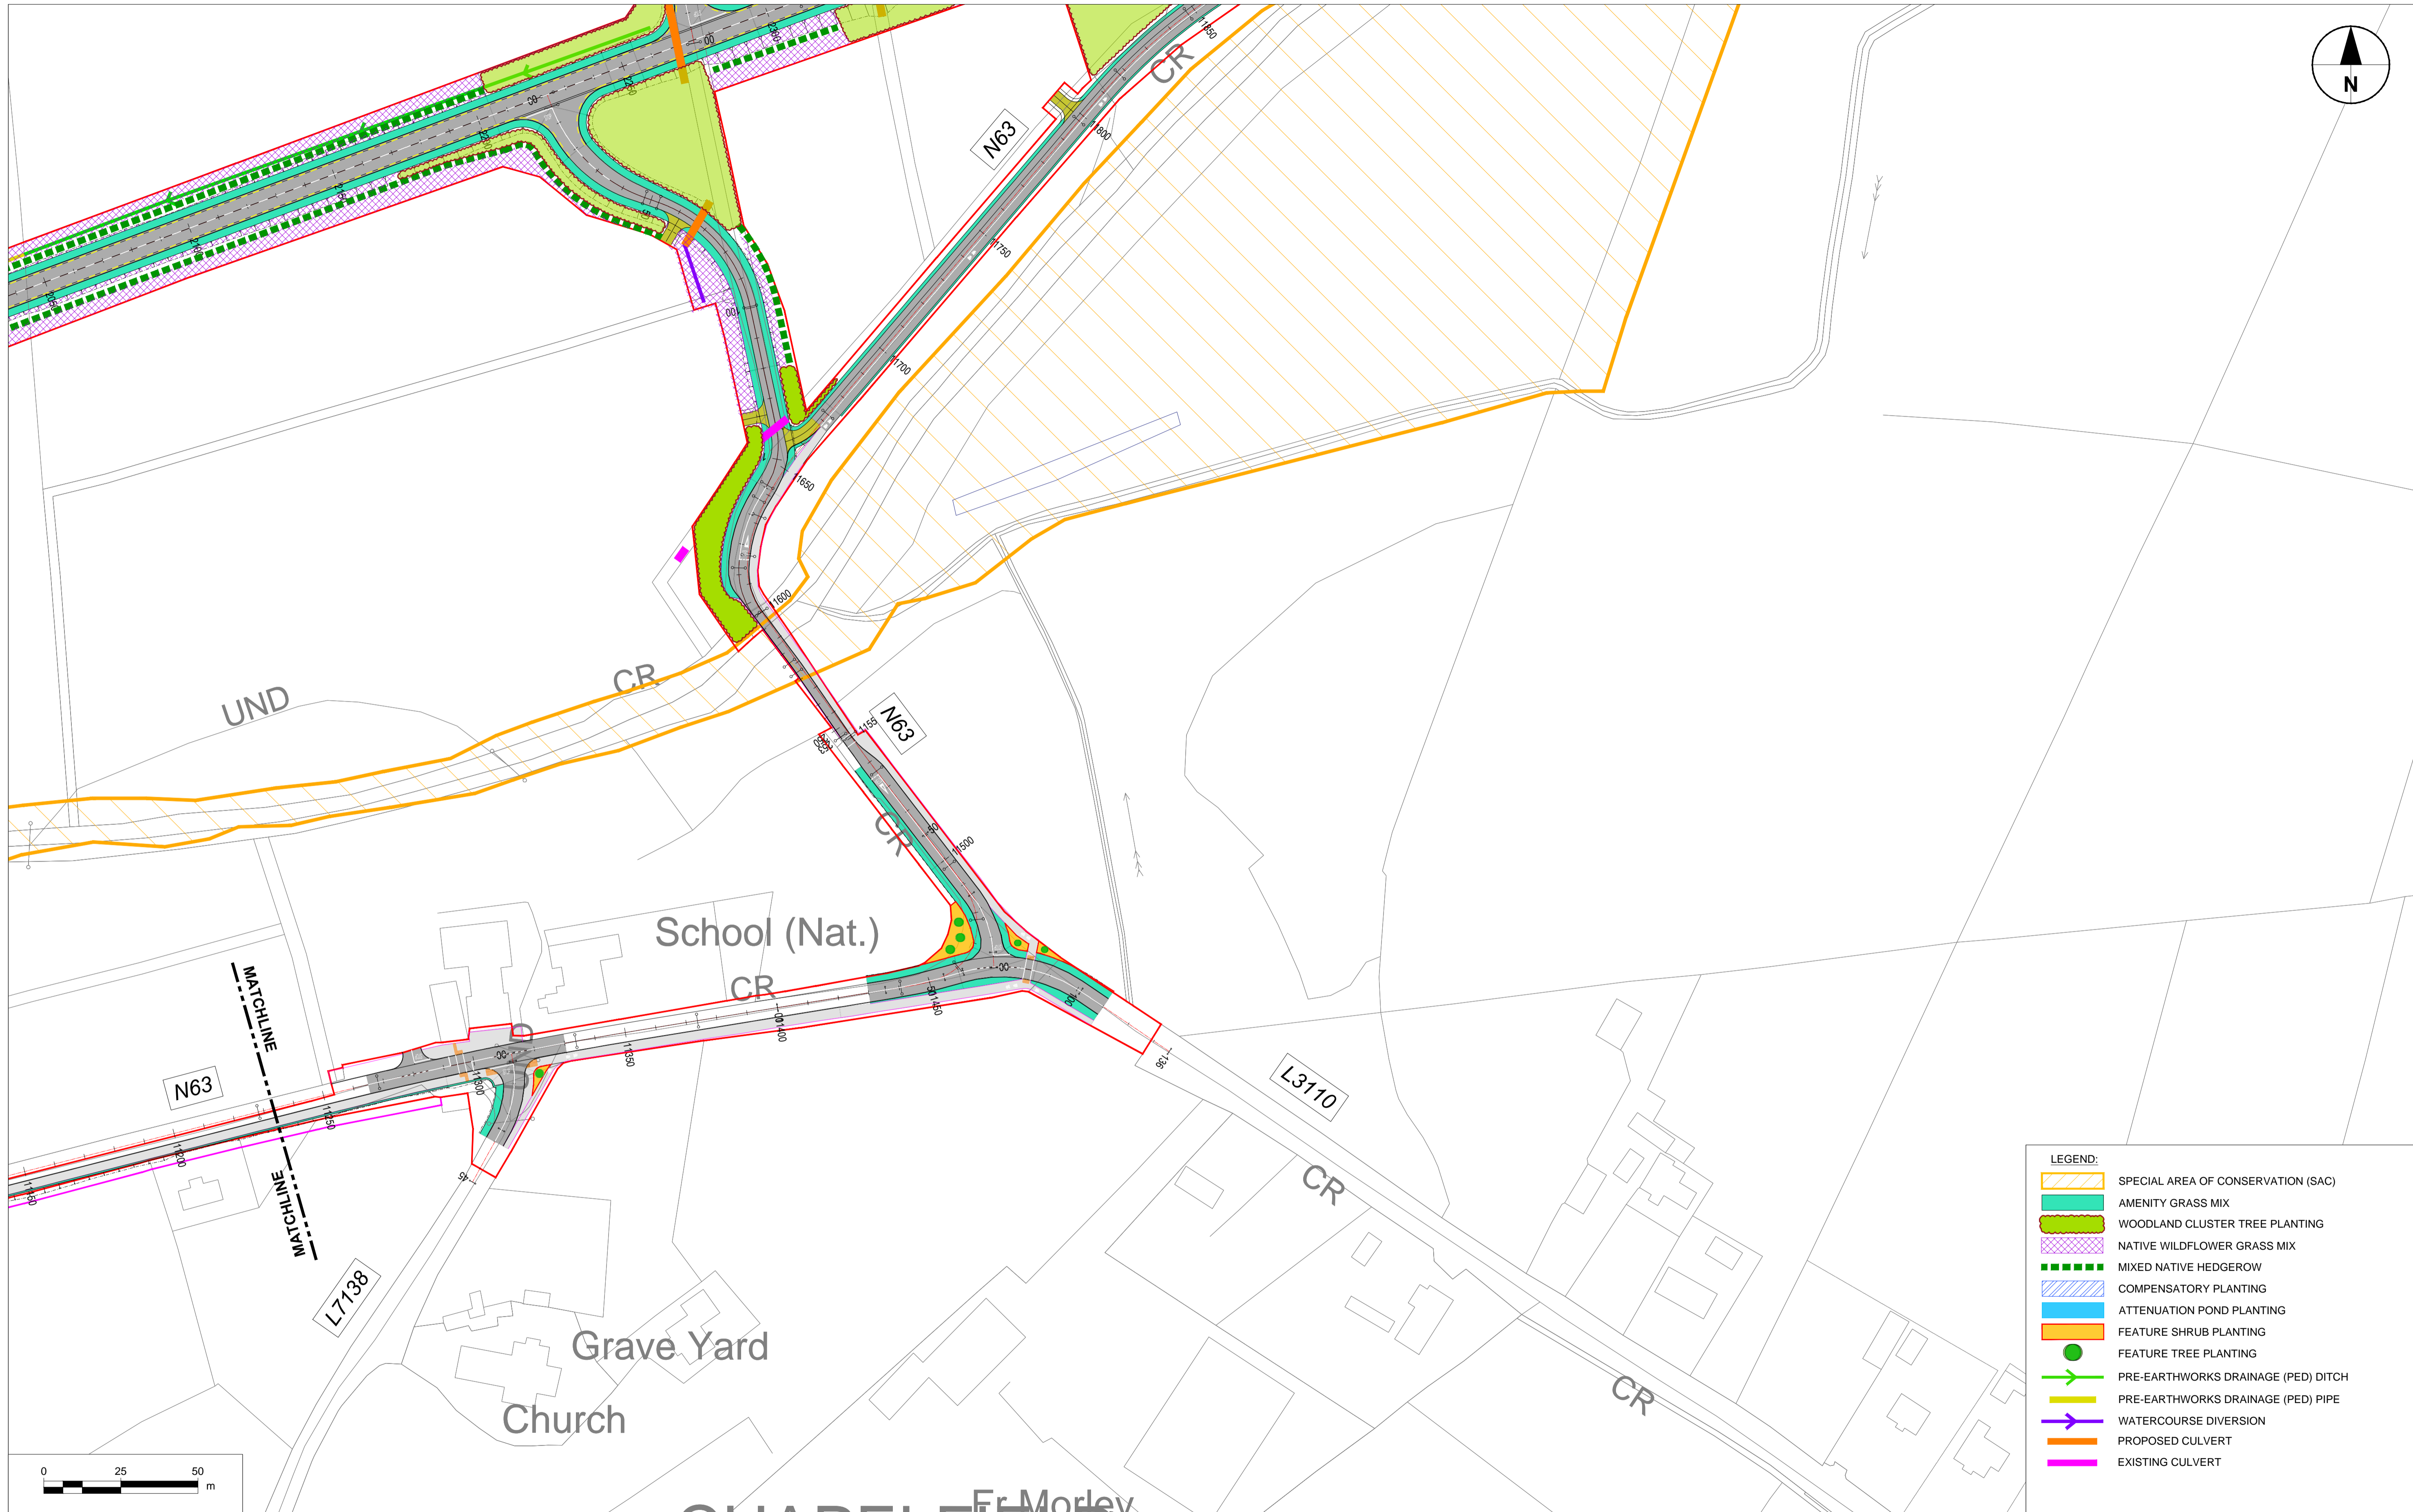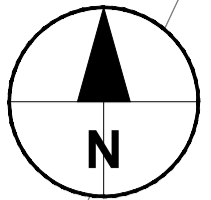

LEGEND:

- SPECIAL AREA OF CONSERVATION (SAC)
- AMENITY GRASS MIX
- WOODLAND CLUSTER TREE PLANTING
- NATIVE WILDFLOWER GRASS MIX
- MIXED NATIVE HEDGEROW
- COMPENSATORY PLANTING
- ATTENUATION POND PLANTING
- FEATURE SHRUB PLANTING
- FEATURE TREE PLANTING
- PRE-EARTHWORKS DRAINAGE (PED) DITCH
- PRE-EARTHWORKS DRAINAGE (PED) PIPE
- WATERCOURSE DIVERSION
- PROPOSED CULVERT
- EXISTING CULVERT

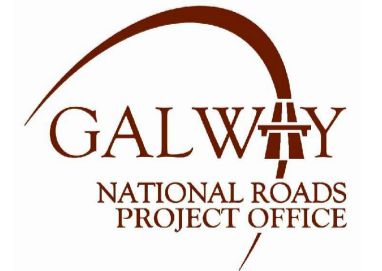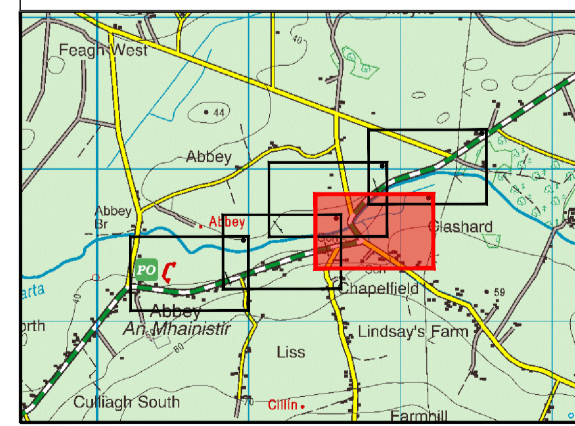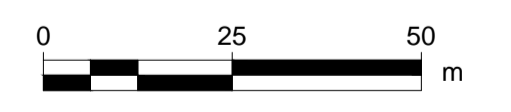

No.	Revision	Date	By	Chkd	App'd

Roughan & O'Donovan-AECOM Alliance

ROD AECOM

AECOM
Roughan & O'Donovan
Adelphi Plaza
Georges Street Upper
Dun Laoghaire
Co. Dublin
Ireland
T +353 (0)1 238 3100
www.aecom.com

Roughan & O'Donovan
Arena House
Arena Road
Sandyford
Dublin 18
Ireland
T +353 (0)1 234 0800
www.rod.ie

Drawn	Designed	Checked	Approved	Suitability Code - Description
GH	JN	LB	EG	S3 - Review & Comment

Project Title		N63 LISS TO ABBEY REALIGNMENT SCHEME				
Drawing Title		LANDSCAPE MITIGATION MEASURES SHEET 5 OF 5				
Project	Originator	Phase	Series	Type	Dept.	Number
N63	ACM	PH03	3000	DR	LA	3005
Scale: 1:1000 @A1 / 1:2000 @A3		Date: 21.12.2021		Job No: 60597858		Rev: P02

