
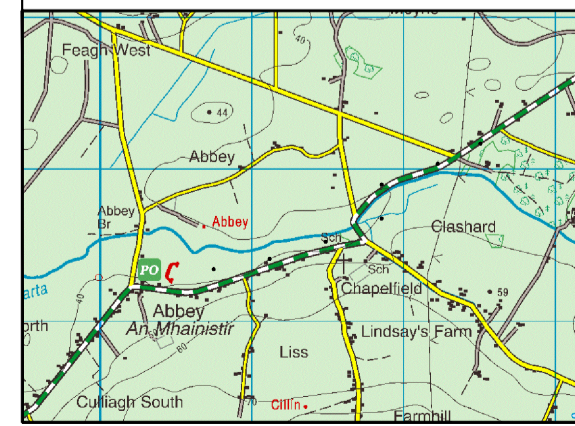
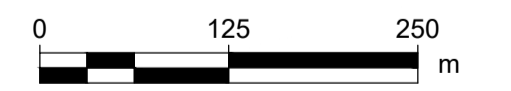
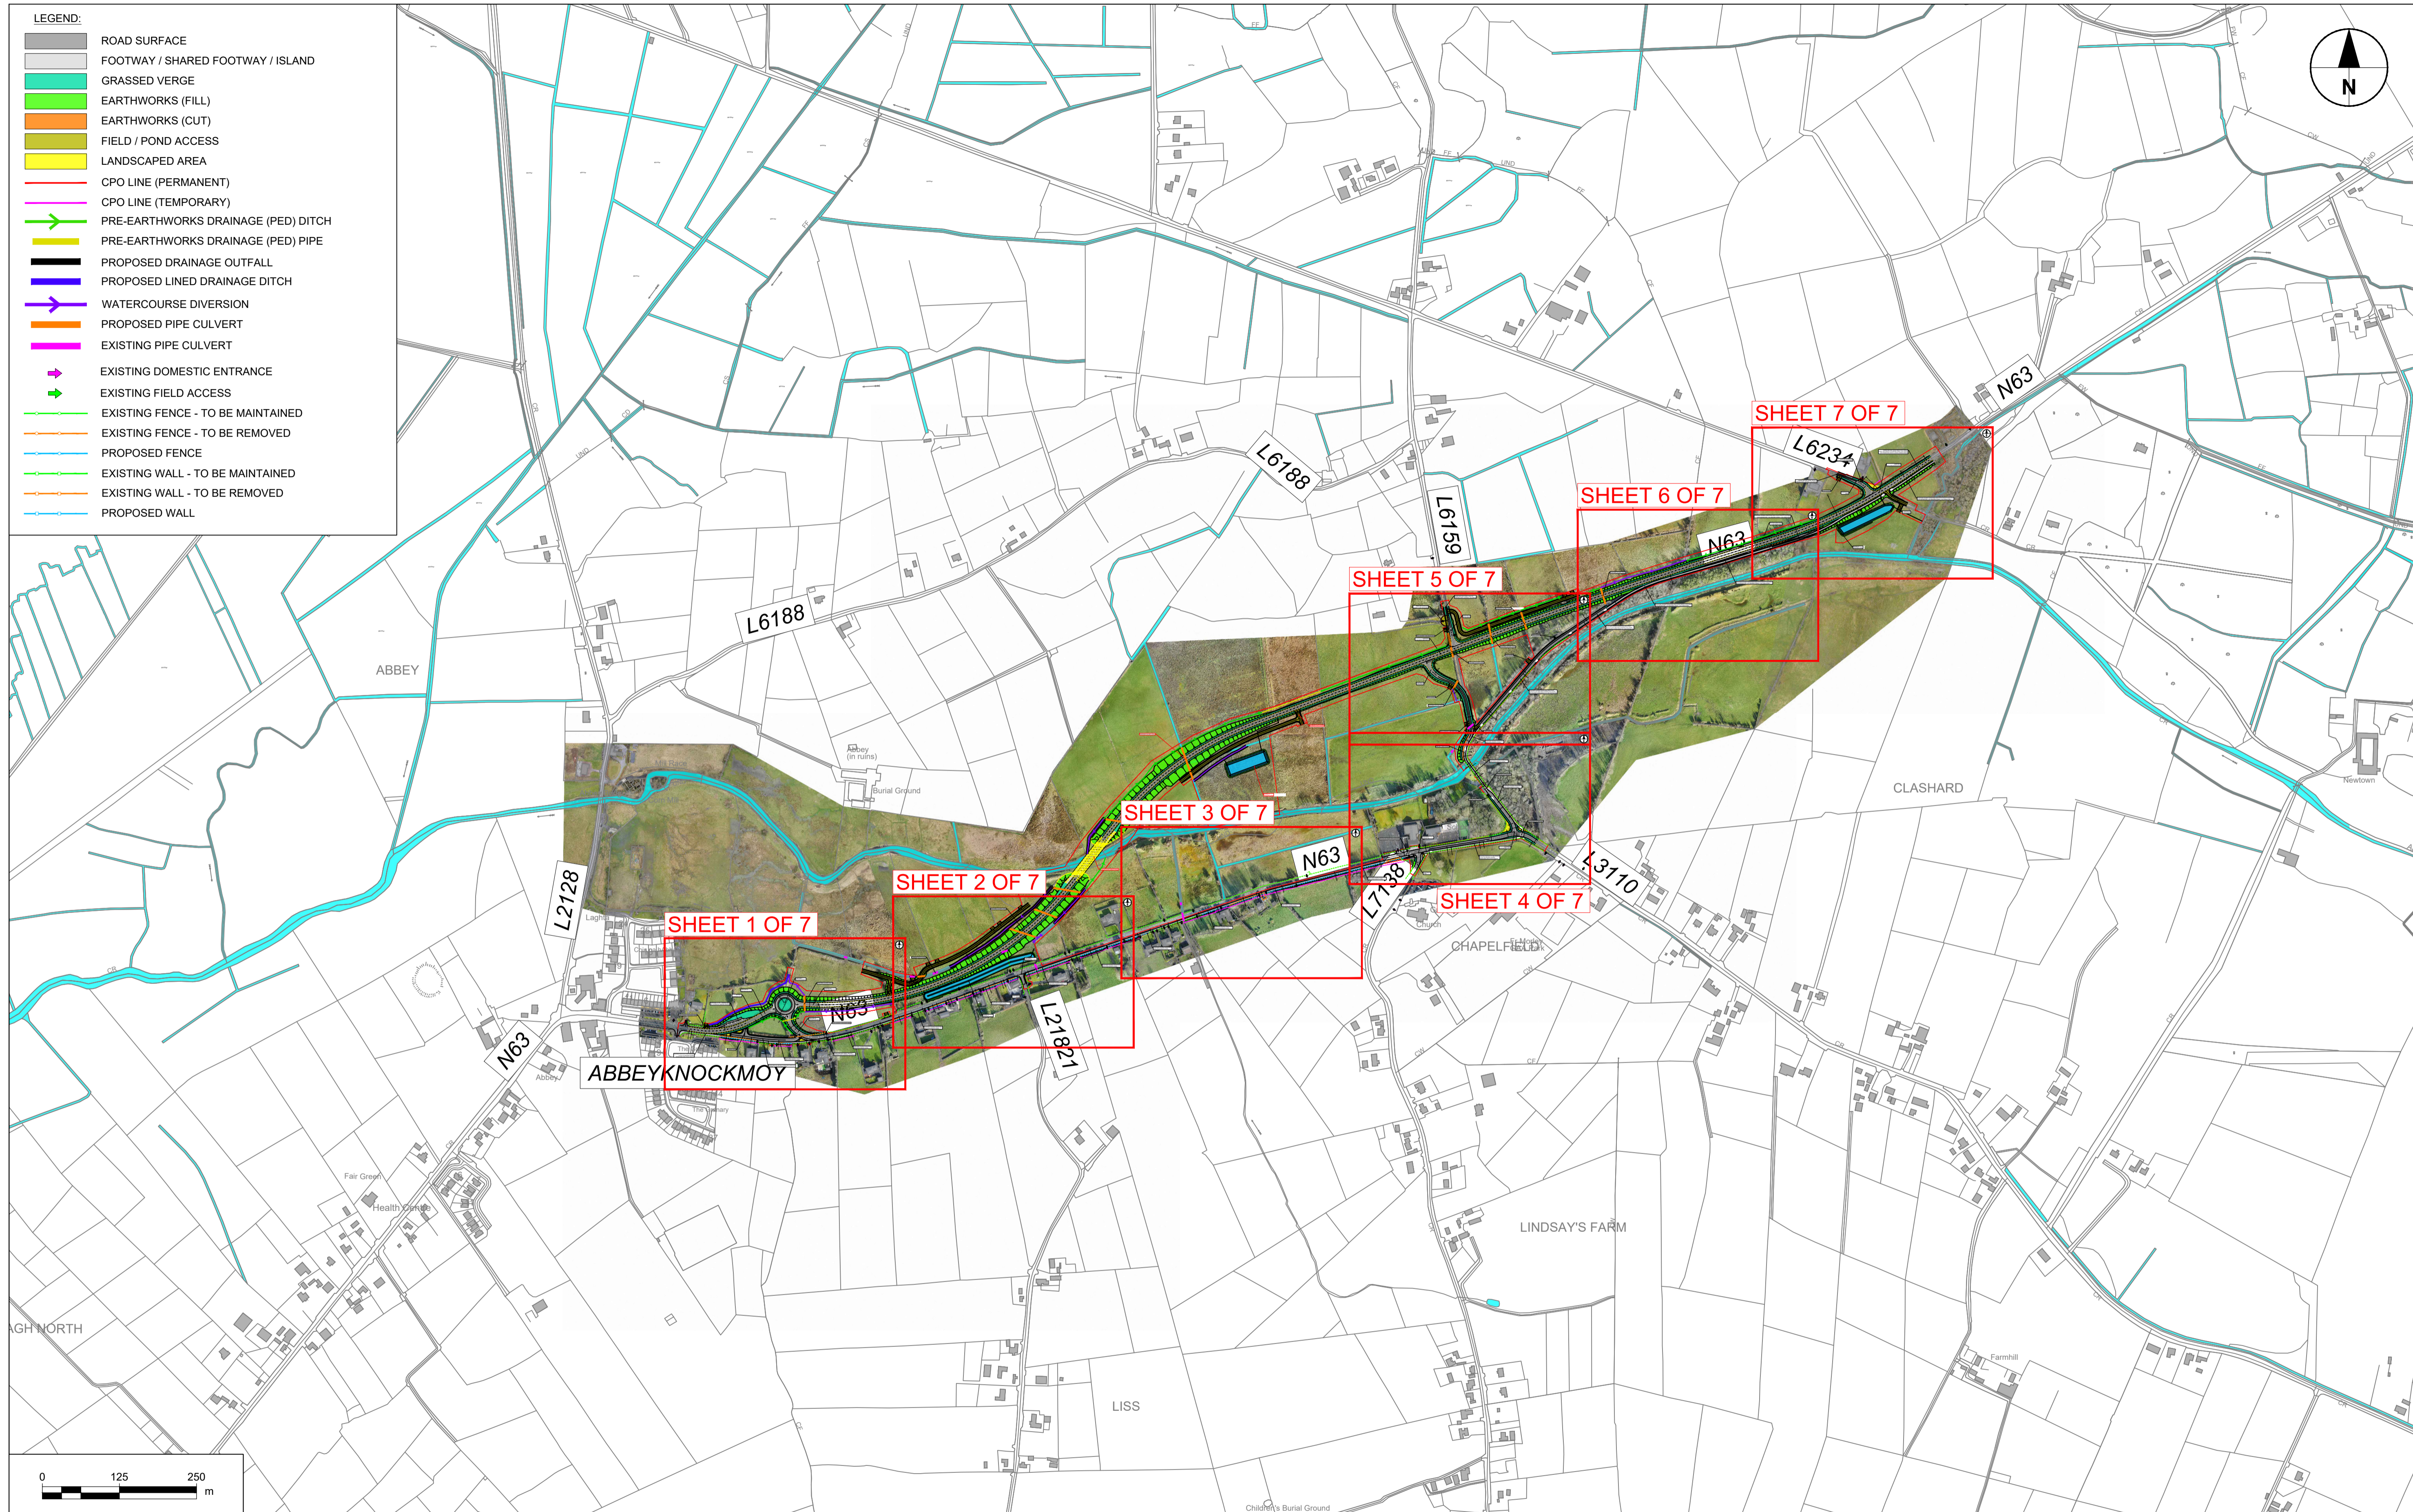


- LEGEND:**
- ROAD SURFACE
 - FOOTWAY / SHARED FOOTWAY / ISLAND
 - GRASSED VERGE
 - EARTHWORKS (FILL)
 - EARTHWORKS (CUT)
 - FIELD / POND ACCESS
 - LANDSCAPED AREA
 - CPO LINE (PERMANENT)
 - CPO LINE (TEMPORARY)
 - PRE-EARTHWORKS DRAINAGE (PED) DITCH
 - PRE-EARTHWORKS DRAINAGE (PED) PIPE
 - PROPOSED DRAINAGE OUTFALL
 - PROPOSED LINED DRAINAGE DITCH
 - WATERCOURSE DIVERSION
 - PROPOSED PIPE CULVERT
 - EXISTING PIPE CULVERT
 - EXISTING DOMESTIC ENTRANCE
 - EXISTING FIELD ACCESS
 - EXISTING FENCE - TO BE MAINTAINED
 - EXISTING FENCE - TO BE REMOVED
 - PROPOSED FENCE
 - EXISTING WALL - TO BE MAINTAINED
 - EXISTING WALL - TO BE REMOVED
 - PROPOSED WALL

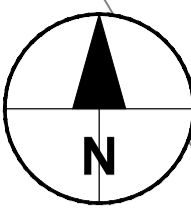

No.	Revision	Date	By	Chk'd	App'd

Roughan & O'Donovan-AECOM Alliance

RROD
ROUGHAN & O'DONOVAN

AECOM




AECOM
Adelphi Plaza
Georges Street Upper
Dun Laoghaire
Co. Dublin
Ireland
T +353 (0)1 238 3100
www.aecom.com

Roughan & O'Donovan
Arena House
Arena Road
Sandyford
Dublin 18
Ireland
T +353 (0)1 294 0800
www.rod.ie

Drawn: AC, Designed: LB, Checked: LB, Approved: EG, Suitability Code - Description: S2 - Information/Planning

Project Title		N63 LISS TO ABBEY REALIGNMENT SCHEME			
Drawing Title		FIGURE A4.11 - JUNCTIONS, SIDE ROAD, PEDESTRIAN & CYCLE FACILITIES - SHEET LAYOUT			
Project	Originator	Phase	Series	Type	Number
N63	ACM	PH03	0100	DR	HW - 0130
Scale: 1:5000 @A1 / 1:10000 @A3		Date: FEB 2022	Job No: 60597858	Rev: 0	

- LEGEND:**
- ROAD SURFACE
 - FOOTWAY / SHARED FOOTWAY / ISLAND
 - GRASSED VERGE
 - EARTHWORKS (FILL)
 - EARTHWORKS (CUT)
 - FIELD / POND ACCESS
 - LANDSCAPED AREA
 - CPO LINE (PERMANENT)
 - CPO LINE (TEMPORARY)
 - PRE-EARTHWORKS DRAINAGE (PED) DITCH
 - PRE-EARTHWORKS DRAINAGE (PED) PIPE
 - PROPOSED DRAINAGE OUTFALL
 - PROPOSED LINED DRAINAGE DITCH
 - WATERCOURSE DIVERSION
 - PROPOSED PIPE CULVERT
 - EXISTING PIPE CULVERT
 - EXISTING DOMESTIC ENTRANCE
 - EXISTING FIELD ACCESS
 - EXISTING FENCE - TO BE MAINTAINED
 - EXISTING FENCE - TO BE REMOVED
 - PROPOSED FENCE
 - EXISTING WALL - TO BE MAINTAINED
 - EXISTING WALL - TO BE REMOVED
 - PROPOSED WALL

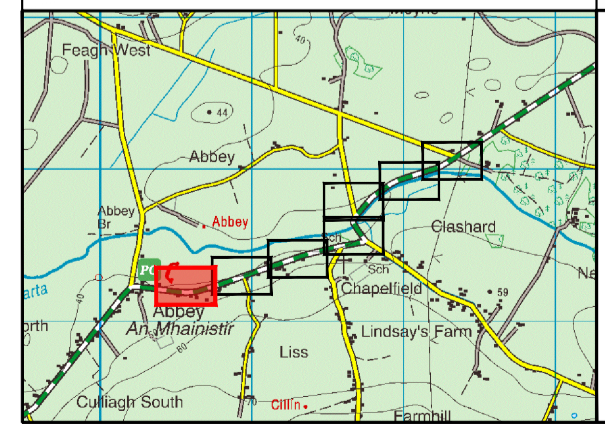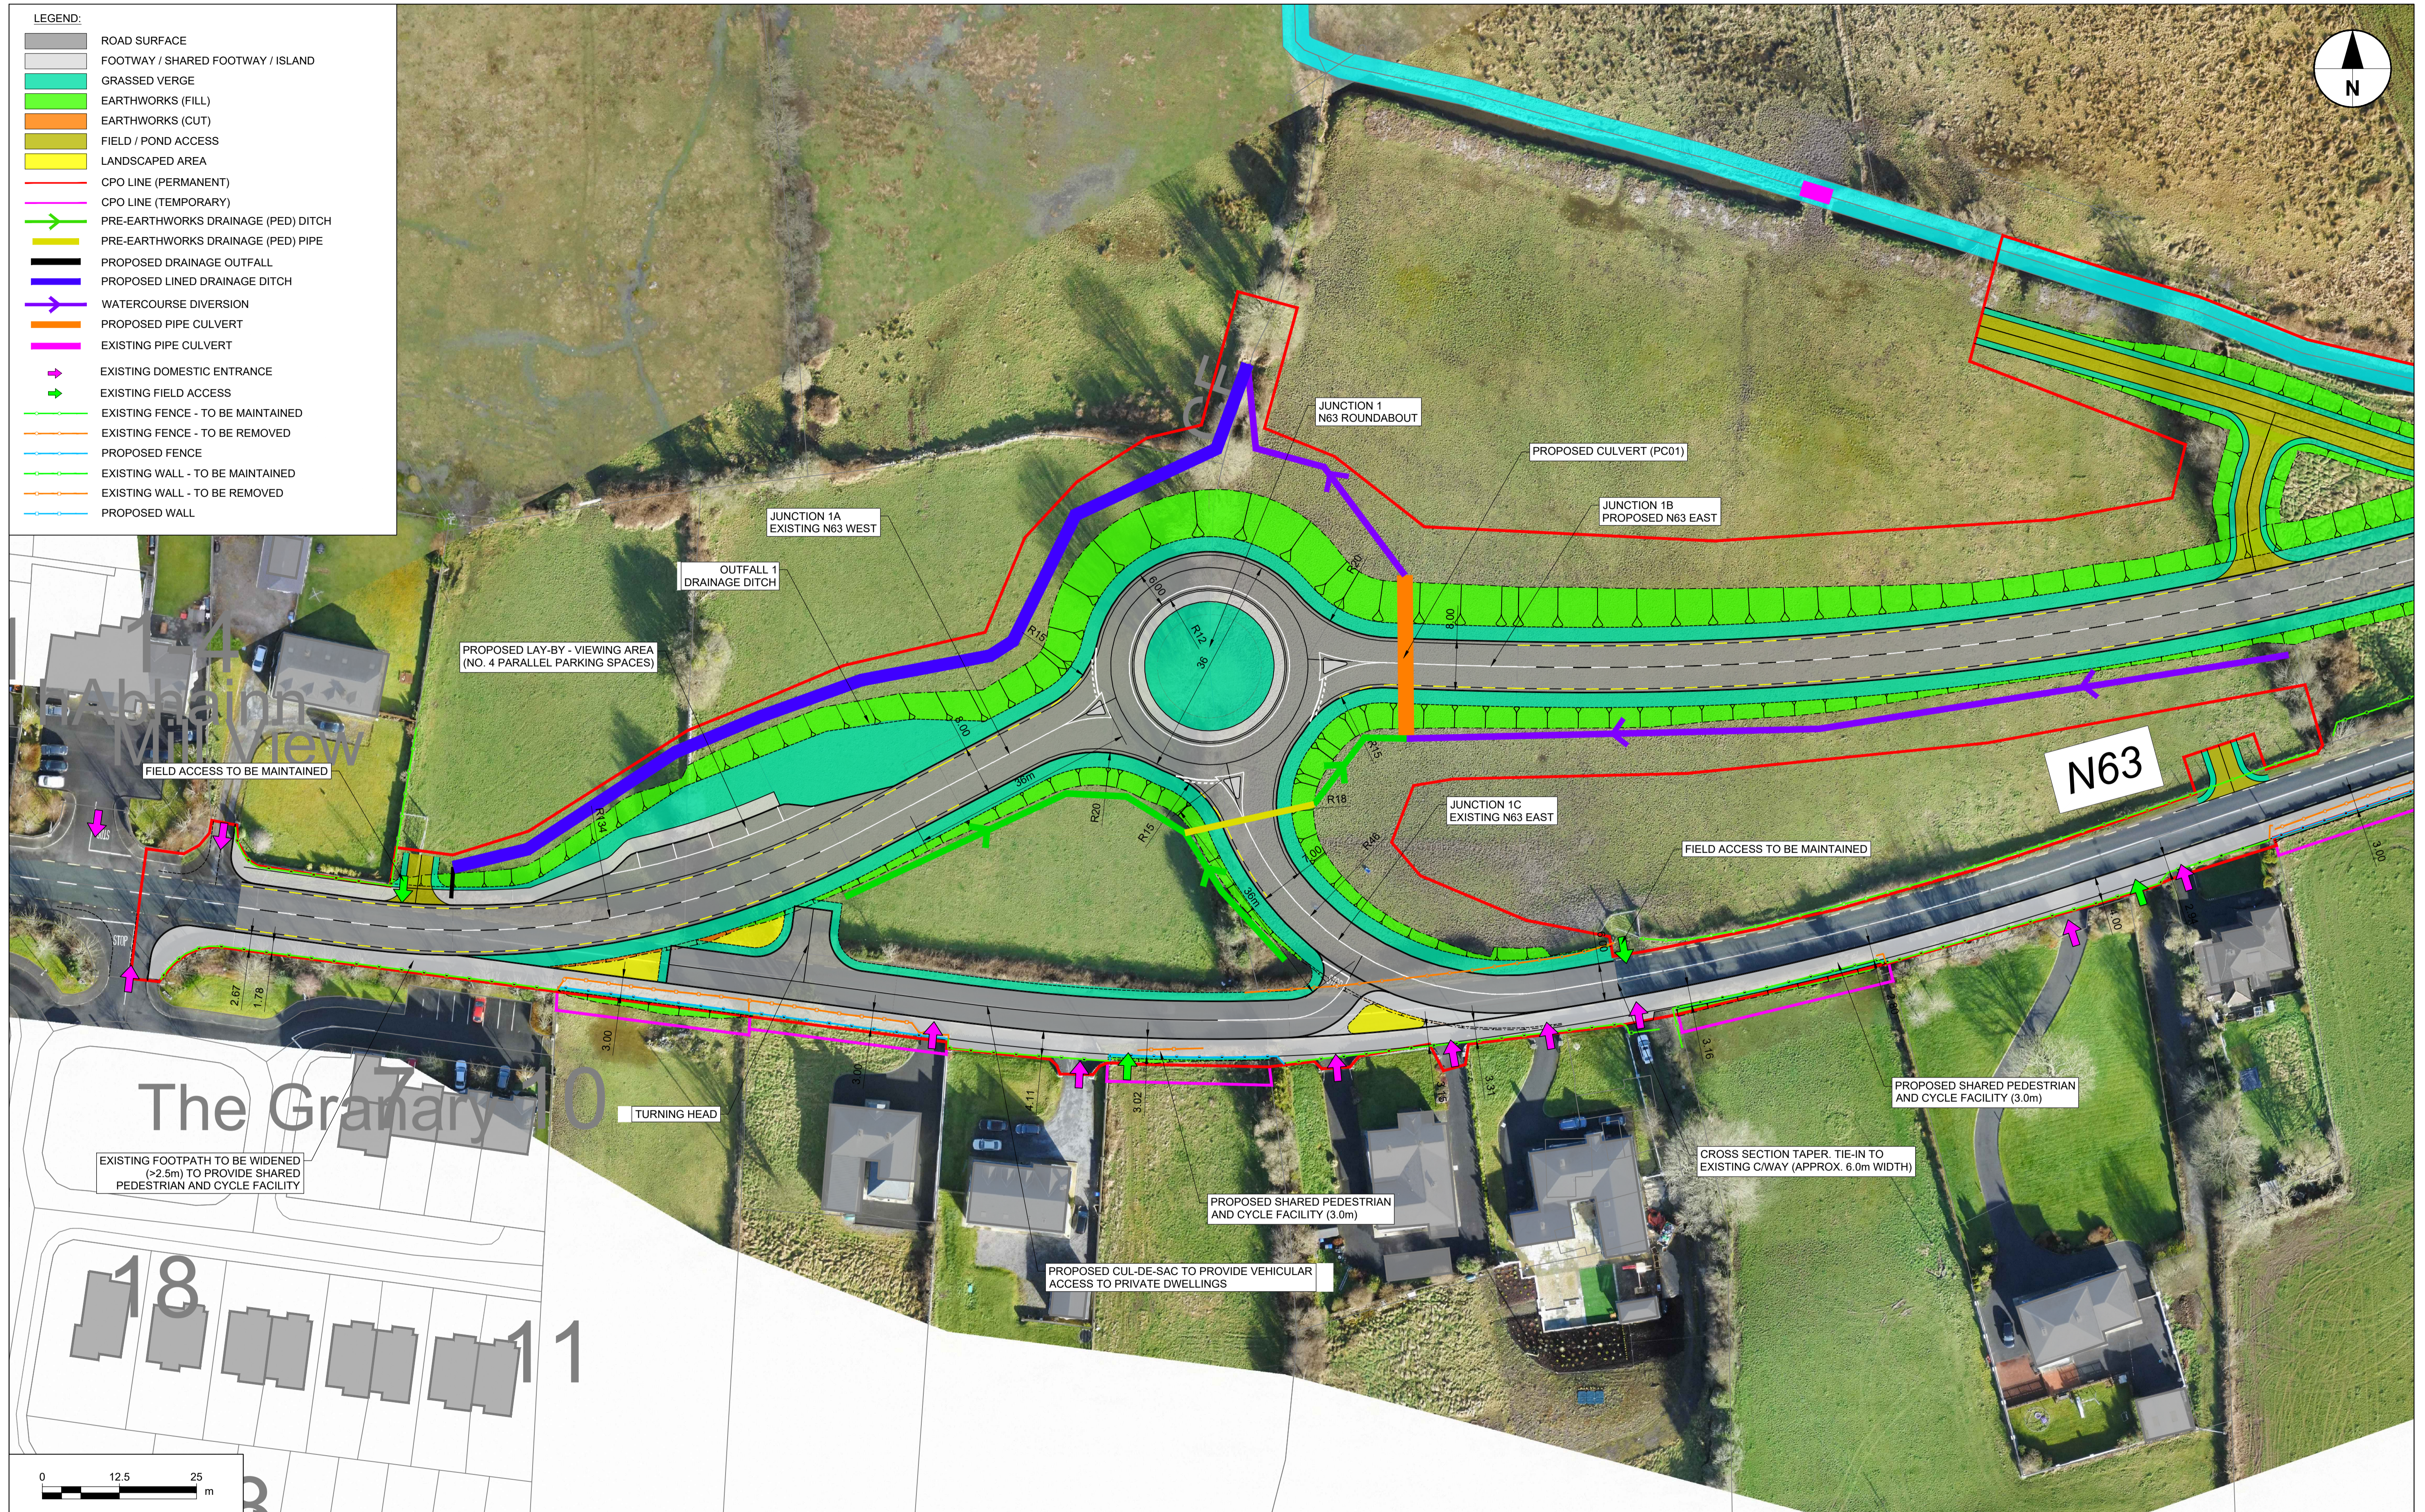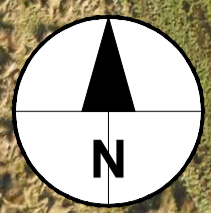

No.	Revision	Date	By	Chk'd	App'd

Roughan & O'Donovan-AECOM Alliance

ROD
ROUGHAN & O'DONOVAN

AECOM




AECOM
Adelphi Plaza
Georges Street Upper
Dun Laoghaire
Co. Dublin
Ireland
T +353 (0)1 238 3100
www.aecom.com

Roughan & O'Donovan
Arena House
Arena Road
Sandyford
Dublin 18
Ireland
T +353 (0)1 294 0800
www.rod.ie

Drawn: AC, Designed: LB, Checked: LB, Approved: EG, S2 - Information/Planning

Project Title		N63 LISS TO ABBEY REALIGNMENT SCHEME					
Drawing Title		FIGURE A4.12 - JUNCTIONS, SIDE ROAD, PEDESTRIAN & CYCLE FACILITIES - SHEET 1 OF 7					
Project	Originator	Phase	Series	Type	Dept	Number	
N63	ACM	PH03	0100	DR	HW	0131	
Scale: 1:500 @A1 / 1:1000 @A3		Date: FEB 2022	Job No: 60597858		Rev: 0		

- LEGEND:**
- ROAD SURFACE
 - FOOTWAY / SHARED FOOTWAY / ISLAND
 - GRASSED VERGE
 - EARTHWORKS (FILL)
 - EARTHWORKS (CUT)
 - FIELD / POND ACCESS
 - LANDSCAPED AREA
 - CPO LINE (PERMANENT)
 - CPO LINE (TEMPORARY)
 - PRE-EARTHWORKS DRAINAGE (PED) DITCH
 - PRE-EARTHWORKS DRAINAGE (PED) PIPE
 - PROPOSED DRAINAGE OUTFALL
 - PROPOSED LINED DRAINAGE DITCH
 - WATERCOURSE DIVERSION
 - PROPOSED PIPE CULVERT
 - EXISTING PIPE CULVERT
 - EXISTING DOMESTIC ENTRANCE
 - EXISTING FIELD ACCESS
 - EXISTING FENCE - TO BE MAINTAINED
 - EXISTING FENCE - TO BE REMOVED
 - PROPOSED FENCE
 - EXISTING WALL - TO BE MAINTAINED
 - EXISTING WALL - TO BE REMOVED
 - PROPOSED WALL

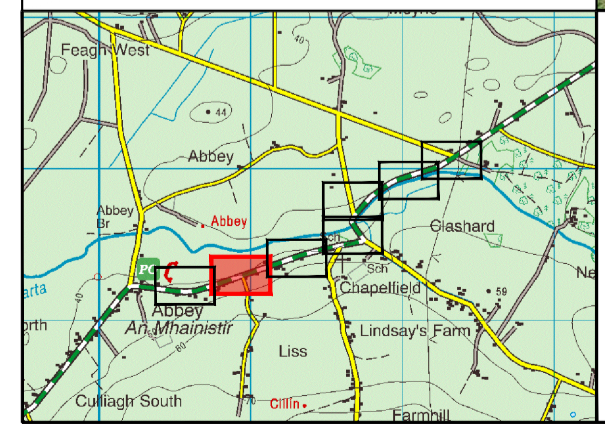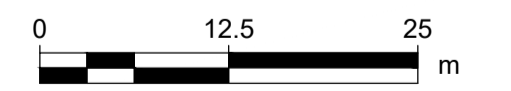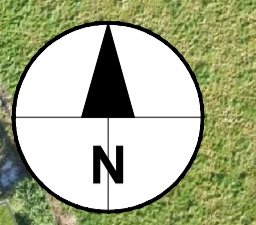

No.	Revision	Date	By	Chk'd	App'd

Roughan & O'Donovan-AECOM Alliance

PROD
ROUGHAN & O'DONOVAN

AECOM





AECOM
Roughan & O'Donovan
Adelphi Plaza
Georges Street Upper
Dun Laoghaire
Co. Dublin
Ireland
T +353 (0)1 238 3100
www.aecom.com

Roughan & O'Donovan
Arena House
Arena Road
Sandyford
Dublin 18
Ireland
T +353 (0)1 294 0800
www.rod.ie

Drawn: AC, Designed: LB, Checked: LB, Approved: EG, S2 - Information/Planning

Project Title		N63 LISS TO ABBEY REALIGNMENT SCHEME					
Drawing Title		FIGURE A4.13 - JUNCTIONS, SIDE ROAD, PEDESTRIAN & CYCLE FACILITIES - SHEET 2 OF 7					
Project	Originator	Phase	Series	Type	Dept	Number	
N63	ACM	PH03	0100	DR	HW	0132	
Scale: 1:500 @A1 / 1:1000 @A3		Date: FEB 2022	Job No: 60597858	Rev: 0			

- LEGEND:**
- ROAD SURFACE
 - FOOTWAY / SHARED FOOTWAY / ISLAND
 - GRASSED VERGE
 - EARTHWORKS (FILL)
 - EARTHWORKS (CUT)
 - FIELD / POND ACCESS
 - LANDSCAPED AREA
 - CPO LINE (PERMANENT)
 - CPO LINE (TEMPORARY)
 - PRE-EARTHWORKS DRAINAGE (PED) DITCH
 - PRE-EARTHWORKS DRAINAGE (PED) PIPE
 - PROPOSED DRAINAGE OUTFALL
 - PROPOSED LINED DRAINAGE DITCH
 - WATERCOURSE DIVERSION
 - PROPOSED PIPE CULVERT
 - EXISTING PIPE CULVERT
 - EXISTING DOMESTIC ENTRANCE
 - EXISTING FIELD ACCESS
 - EXISTING FENCE - TO BE MAINTAINED
 - EXISTING FENCE - TO BE REMOVED
 - PROPOSED FENCE
 - EXISTING WALL - TO BE MAINTAINED
 - EXISTING WALL - TO BE REMOVED
 - PROPOSED WALL

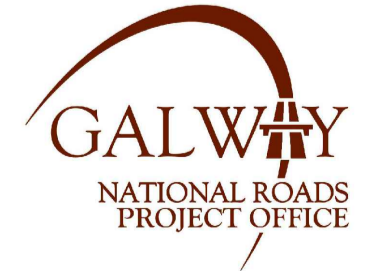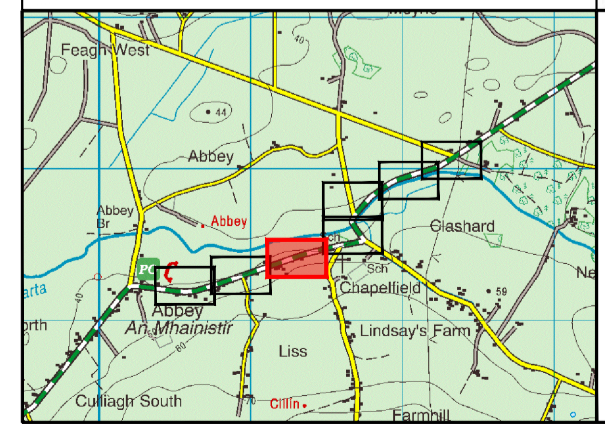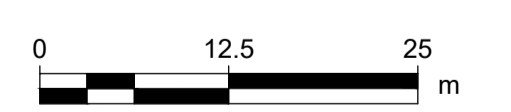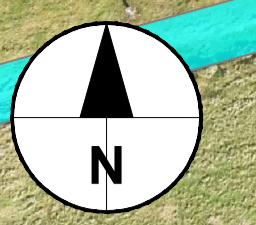

No.	Revision	Date	By	Chk'd	App'd

Roughan & O'Donovan-AECOM Alliance

AECOM

Roughan & O'Donovan

Adelphi Plaza
Georges Street Upper
Dun Laoghaire
Co. Dublin
Ireland
T +353 (0)1 238 3100
www.aecom.com




Roughan & O'Donovan

Arena House
Arena Road
Sandyford
Dublin 18
Ireland
T +353 (0)1 294 0800
www.rod.ie

Drawn	Designed	Checked	Approved	Suitability Code - Description
AC	LB	LB	EG	S2 - Information/Planning

Project Title: N63 LISS TO ABBEY REALIGNMENT SCHEME					
Drawing Title: FIGURE A4.14 - JUNCTIONS, SIDE ROAD, PEDESTRIAN & CYCLE FACILITIES - SHEET 3 OF 7					
Project	Originator	Phase	Series	Type	Dept Number
N63	ACM	PH03	0100	DR	DR - 0133
Scale: 1:500 @A1 / 1:1000 @A3		Date: FEB 2022		Job No: 60597858 Rev: 0	

- LEGEND:**
- ROAD SURFACE
 - FOOTWAY / SHARED FOOTWAY / ISLAND
 - GRASSED VERGE
 - EARTHWORKS (FILL)
 - EARTHWORKS (CUT)
 - FIELD / POND ACCESS
 - LANDSCAPED AREA
 - CPO LINE (PERMANENT)
 - CPO LINE (TEMPORARY)
 - PRE-EARTHWORKS DRAINAGE (PED) DITCH
 - PRE-EARTHWORKS DRAINAGE (PED) PIPE
 - PROPOSED DRAINAGE OUTFALL
 - PROPOSED LINED DRAINAGE DITCH
 - WATERCOURSE DIVERSION
 - PROPOSED PIPE CULVERT
 - EXISTING PIPE CULVERT
 - EXISTING DOMESTIC ENTRANCE
 - EXISTING FIELD ACCESS
 - EXISTING FENCE - TO BE MAINTAINED
 - EXISTING FENCE - TO BE REMOVED
 - PROPOSED FENCE
 - EXISTING WALL - TO BE MAINTAINED
 - EXISTING WALL - TO BE REMOVED
 - PROPOSED WALL

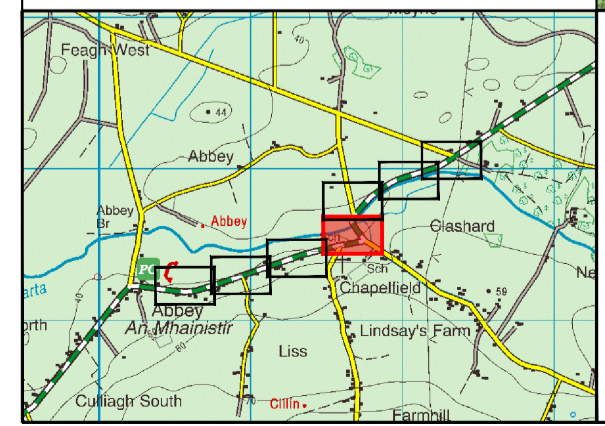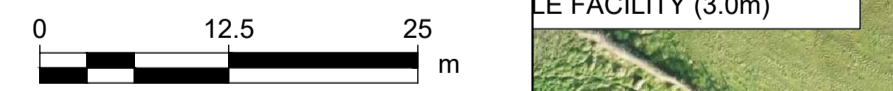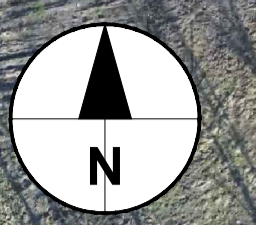

No.	Revision	Date	By	Chk'd	App'd

Roughan & O'Donovan-AECOM Alliance

ROD
ROUGHAN & O'DONOVAN

AECOM




AECOM Roughan & O'Donovan
Adelphi Plaza
Georges Street Upper
Dun Laoghaire
Co. Dublin
Ireland
T +353 (0)1 238 3100
www.aecom.com

Roughan & O'Donovan
Arena House
Arena Road
Sandyford
Dublin 18
Ireland
T +353 (0)1 234 0800
www.rod.ie

Drawn: LB, Designed: LB, Checked: PC, Approved: EG, S2 - Information/Planning

Project Title		N63 LISS TO ABBEY REALIGNMENT SCHEME			
Drawing Title		FIGURE A4.15 - JUNCTIONS, SIDE ROAD, PEDESTRIAN & CYCLE FACILITIES - SHEET 4 OF 7			
Project	Originator	Phase	Series	Type	Dept Number
N63	ACM	PH03	0100	DR - HW	0134
Scale: 1:500 @A1 / 1:1000 @A3		Date: FEB 2022	Job No: 60597858	Rev: 0	

- LEGEND:**
- ROAD SURFACE
 - FOOTWAY / SHARED FOOTWAY / ISLAND
 - GRASSED VERGE
 - EARTHWORKS (FILL)
 - EARTHWORKS (CUT)
 - FIELD / POND ACCESS
 - LANDSCAPED AREA
 - CPO LINE (PERMANENT)
 - CPO LINE (TEMPORARY)
 - PRE-EARTHWORKS DRAINAGE (PED) DITCH
 - PRE-EARTHWORKS DRAINAGE (PED) PIPE
 - PROPOSED DRAINAGE OUTFALL
 - PROPOSED LINED DRAINAGE DITCH
 - WATERCOURSE DIVERSION
 - PROPOSED PIPE CULVERT
 - EXISTING PIPE CULVERT
 - EXISTING DOMESTIC ENTRANCE
 - EXISTING FIELD ACCESS
 - EXISTING FENCE - TO BE MAINTAINED
 - EXISTING FENCE - TO BE REMOVED
 - PROPOSED FENCE
 - EXISTING WALL - TO BE MAINTAINED
 - EXISTING WALL - TO BE REMOVED
 - PROPOSED WALL

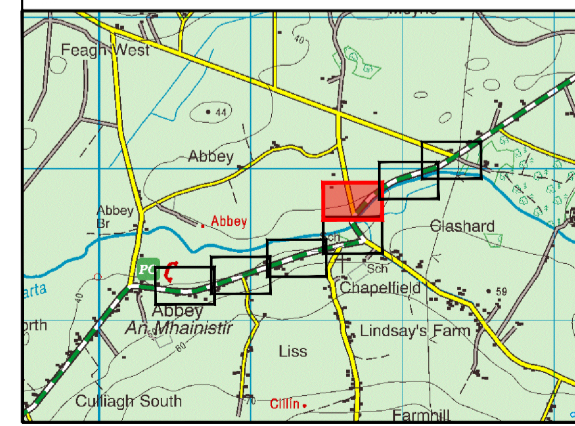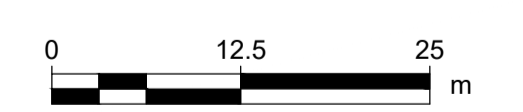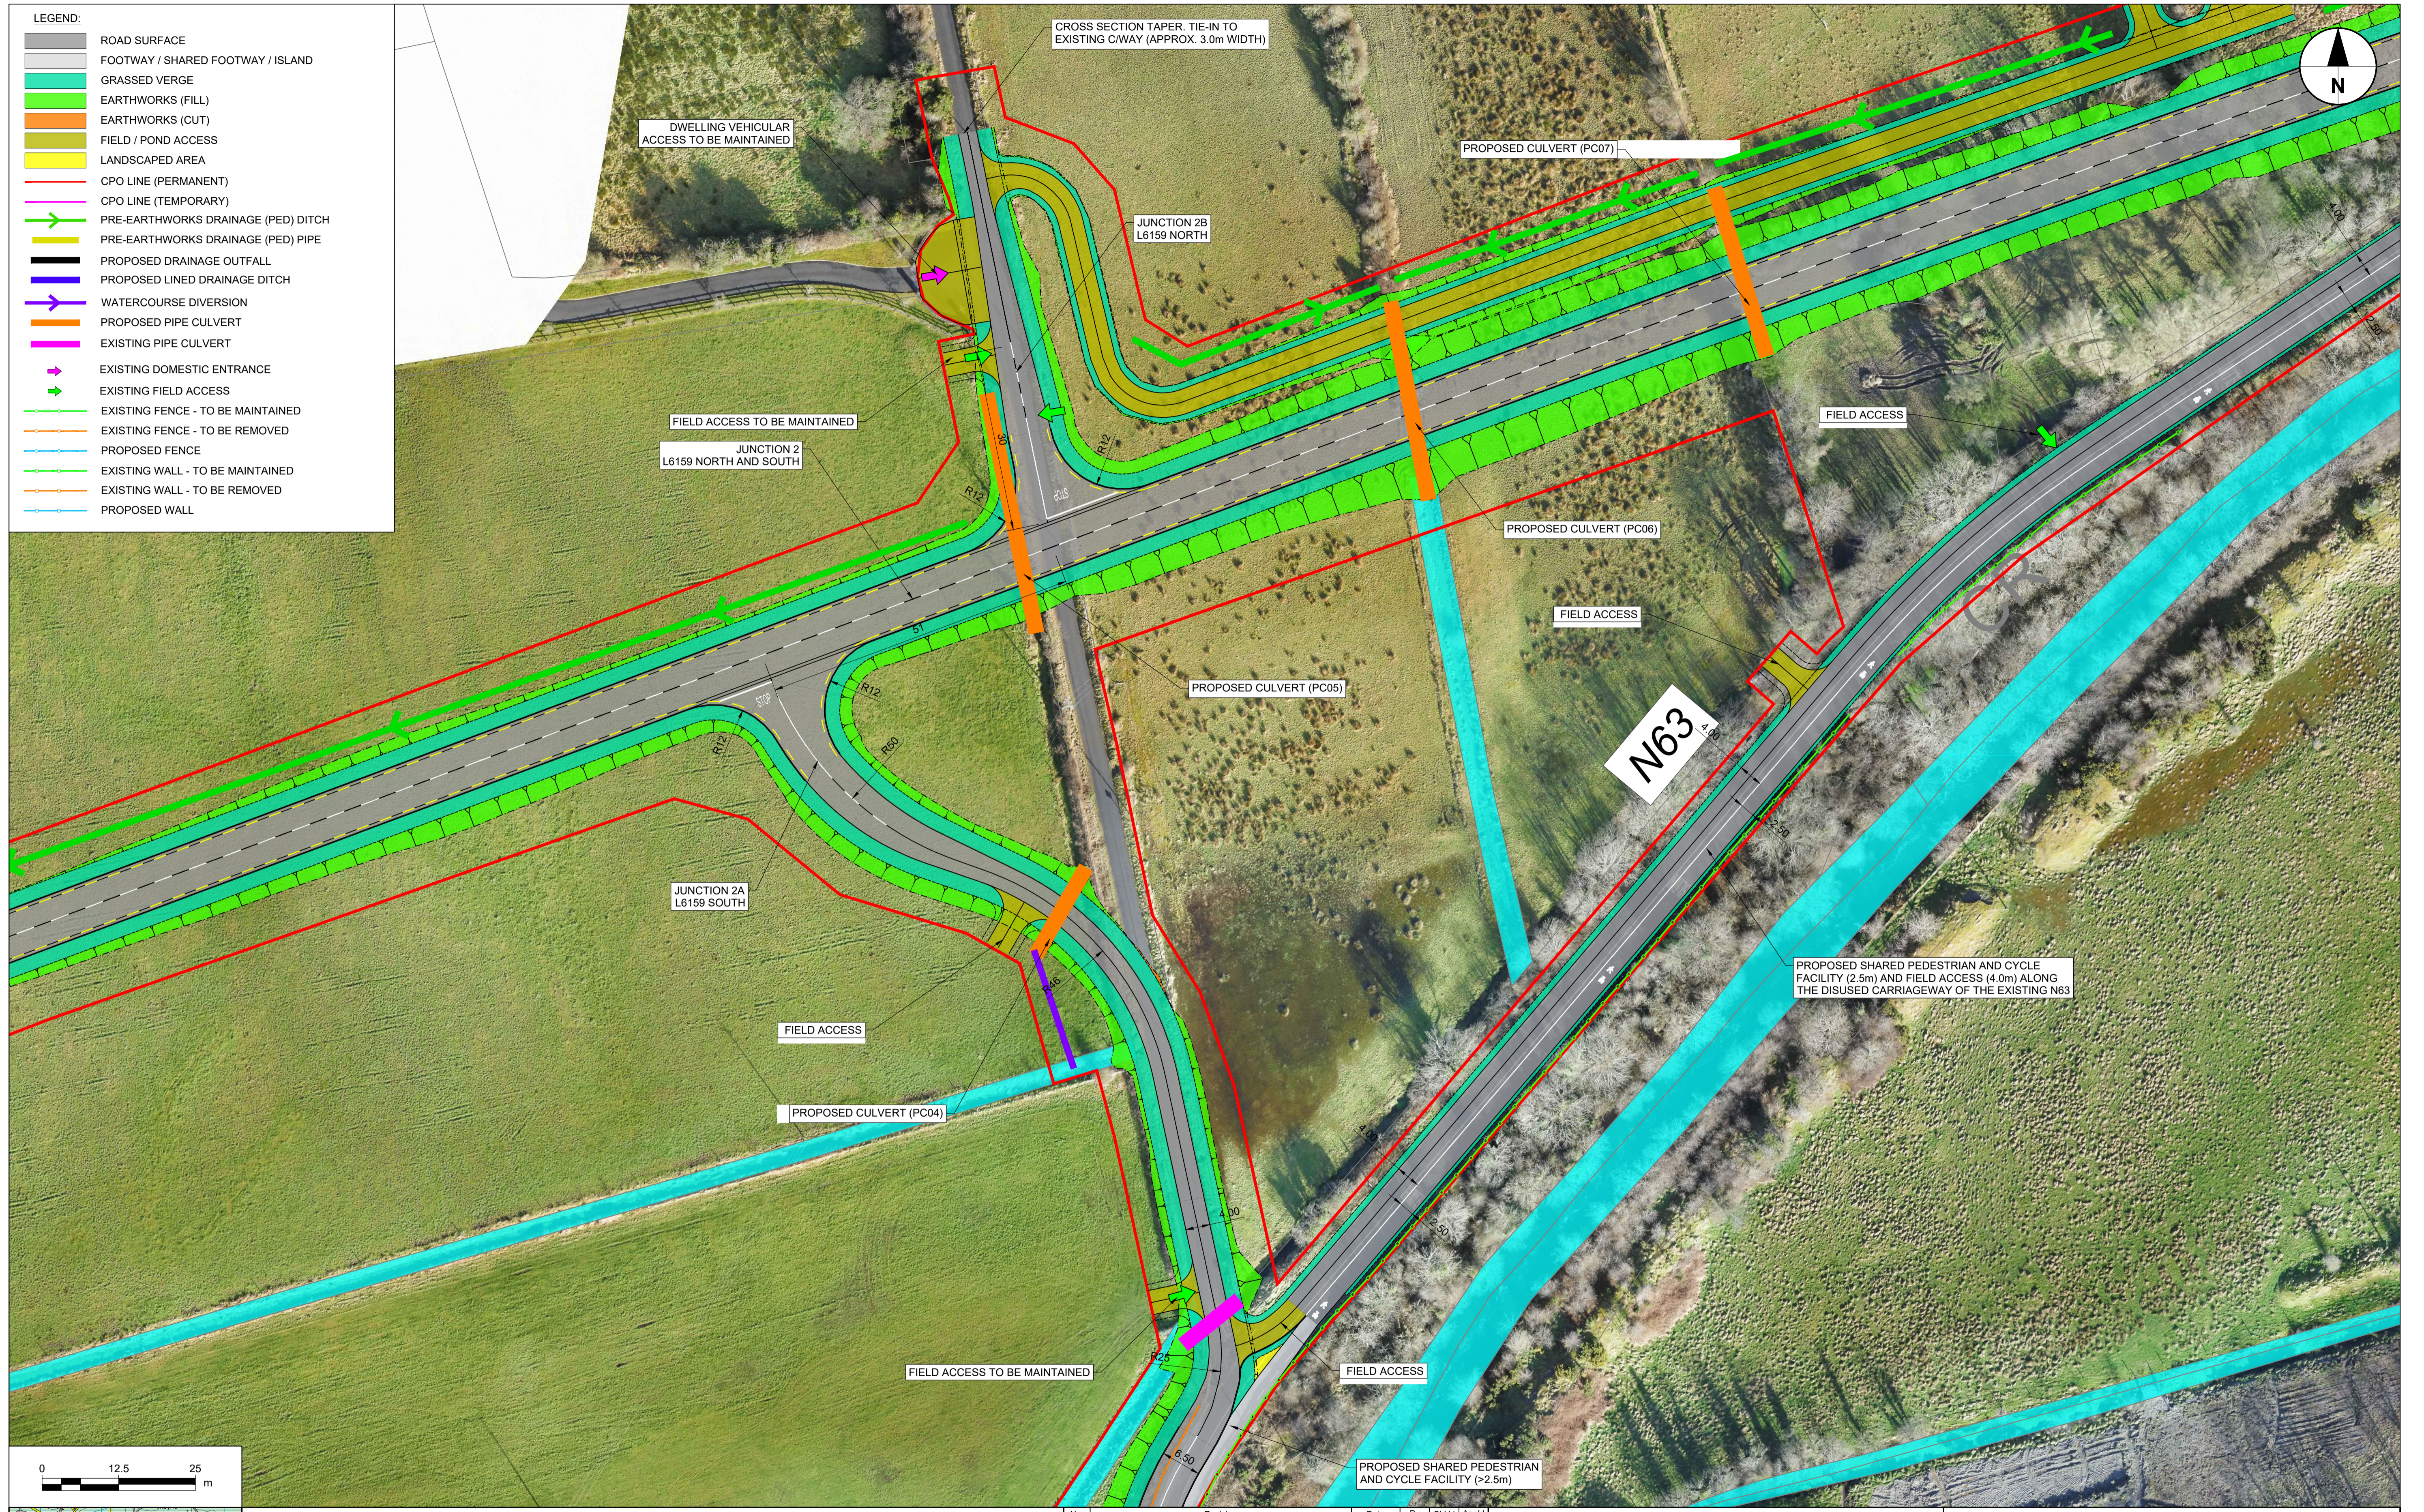

No.	Revision	Date	By	Chk'd	App'd

Roughan & O'Donovan-AECOM Alliance

PROD
ROUGHAN & O'DONOVAN

AECOM




AECOM
Adelphi Plaza
Georges Street Upper
Dun Laoghaire
Co. Dublin
Ireland
T +353 (0)1 238 3100
www.aecom.com

Roughan & O'Donovan
Arena House
Arena Road
Sandyford
Dublin 18
Ireland
T +353 (0)1 234 0900
www.rod.ie

Drawn: AC, Designed: LB, Checked: PC, Approved: EG, S2 - Information/Planning

Project Title		N63 LISS TO ABBEY REALIGNMENT SCHEME					
Drawing Title		FIGURE A4.16 - JUNCTIONS, SIDE ROAD, PEDESTRIAN & CYCLE FACILITIES - SHEET 5 OF 7					
Project	Originator	Phase	Series	Type	Dept	Number	
N63	ACM	PH03	0100	DR	HW	0135	
Scale: 1:500 @A1 / 1:1000 @A3		Date: FEB 2022	Job No: 60597858		Rev: 0		

- LEGEND:**
- ROAD SURFACE
 - FOOTWAY / SHARED FOOTWAY / ISLAND
 - GRASSED VERGE
 - EARTHWORKS (FILL)
 - EARTHWORKS (CUT)
 - FIELD / POND ACCESS
 - LANDSCAPED AREA
 - CPO LINE (PERMANENT)
 - CPO LINE (TEMPORARY)
 - PRE-EARTHWORKS DRAINAGE (PED) DITCH
 - PRE-EARTHWORKS DRAINAGE (PED) PIPE
 - PROPOSED DRAINAGE OUTFALL
 - PROPOSED LINED DRAINAGE DITCH
 - WATERCOURSE DIVERSION
 - PROPOSED PIPE CULVERT
 - EXISTING PIPE CULVERT
 - EXISTING DOMESTIC ENTRANCE
 - EXISTING FIELD ACCESS
 - EXISTING FENCE - TO BE MAINTAINED
 - EXISTING FENCE - TO BE REMOVED
 - PROPOSED FENCE
 - EXISTING WALL - TO BE MAINTAINED
 - EXISTING WALL - TO BE REMOVED
 - PROPOSED WALL

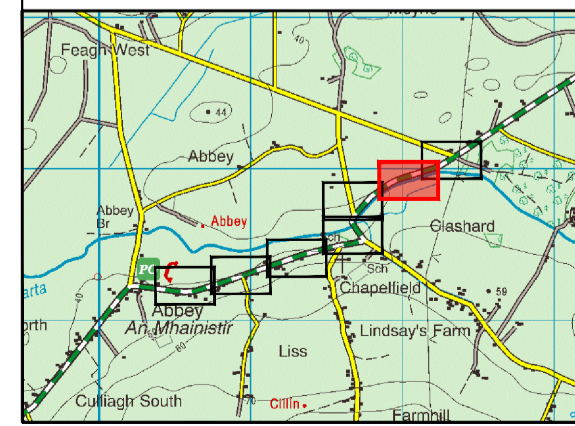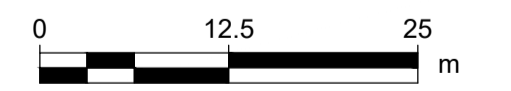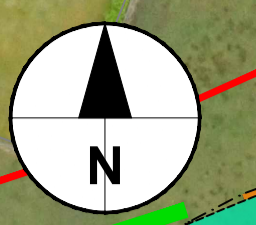

No.	Revision	Date	By	Chk'd	App'd

Roughan & O'Donovan-AECOM Alliance

ROD
ROUGHAN & O'DONOVAN

AECOM

AECOM
Adelphi Plaza
Georges Street Upper
Dun Laoghaire
Co. Dublin
Ireland
T +353 (0)1 238 3100
www.aecom.com




Roughan & O'Donovan
Arena House
Arena Road
Sandyford
Dublin 18
Ireland
T +353 (0)1 294 0800
www.rod.ie

Drawn: AC, Designed: LB, Checked: PC, Approved: EG

Suitability Code - Description
S2 - Information/Planning

Project Title		N63 LISS TO ABBEY REALIGNMENT SCHEME					
Drawing Title		FIGURE A4.17 - JUNCTIONS, SIDE ROAD, PEDESTRIAN & CYCLE FACILITIES - SHEET 6 OF 7					
Project	Originator	Phase	Series	Type	Dept	Number	
N63	ACM	PH03	0100	DR	HW	0136	
Scale: 1:500 @A1 / 1:1000 @A3		Date: FEB 2022	Job No: 60597858	Rev: 0			

- LEGEND:**
- ROAD SURFACE
 - FOOTWAY / SHARED FOOTWAY / ISLAND
 - GRASSED VERGE
 - EARTHWORKS (FILL)
 - EARTHWORKS (CUT)
 - FIELD / POND ACCESS
 - LANDSCAPED AREA
 - CPO LINE (PERMANENT)
 - CPO LINE (TEMPORARY)
 - PRE-EARTHWORKS DRAINAGE (PED) DITCH
 - PRE-EARTHWORKS DRAINAGE (PED) PIPE
 - PROPOSED DRAINAGE OUTFALL
 - PROPOSED LINED DRAINAGE DITCH
 - WATERCOURSE DIVERSION
 - PROPOSED PIPE CULVERT
 - EXISTING PIPE CULVERT
 - EXISTING DOMESTIC ENTRANCE
 - EXISTING FIELD ACCESS
 - EXISTING FENCE - TO BE MAINTAINED
 - EXISTING FENCE - TO BE REMOVED
 - PROPOSED FENCE
 - EXISTING WALL - TO BE MAINTAINED
 - EXISTING WALL - TO BE REMOVED
 - PROPOSED WALL

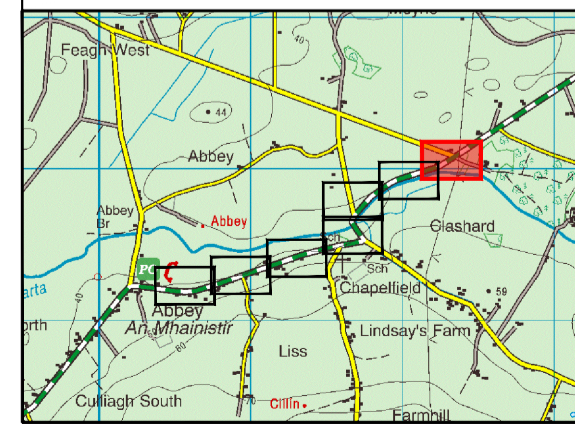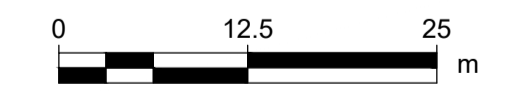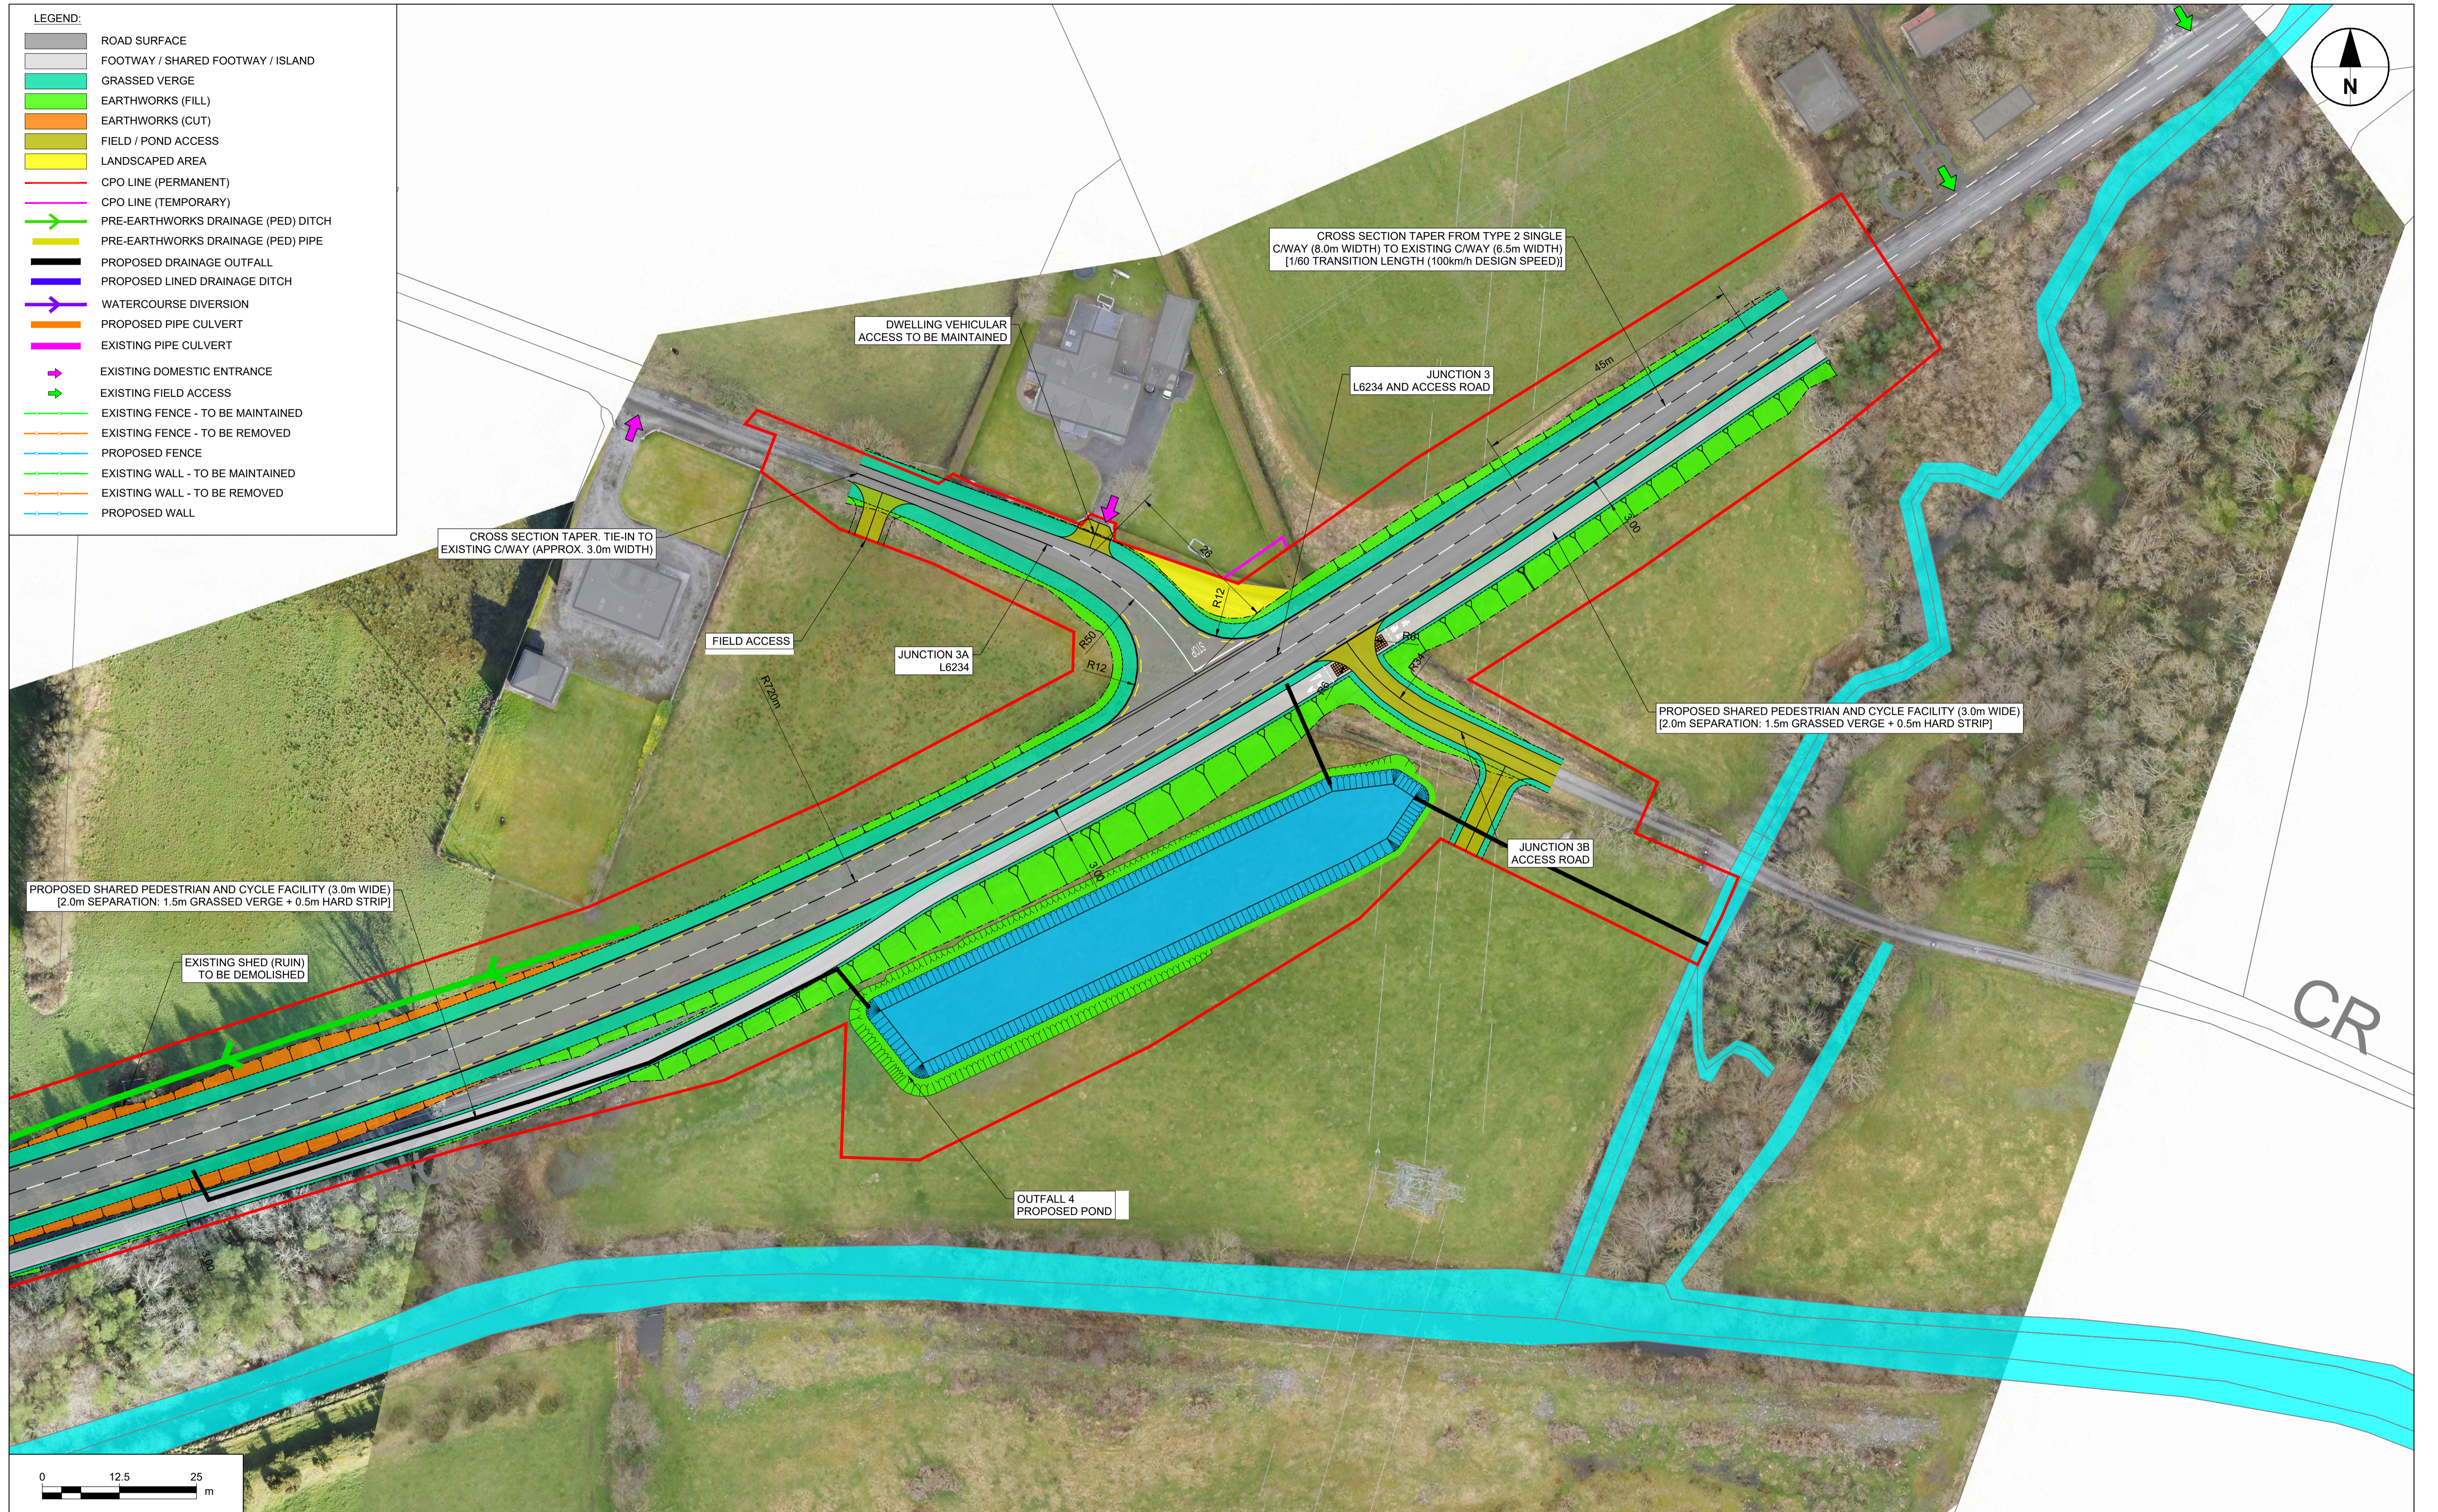

No.	Revision	Date	By	Chk'd	App'd

Roughan & O'Donovan-AECOM Alliance

PROD AECOM

AECOM
Roughan & O'Donovan
Adelphi Plaza
Georges Street Upper
Dun Laoghaire
Co. Dublin
Ireland
T +353 (0)1 238 3100
www.aecom.com

Roughan & O'Donovan
Arena House
Sandyford
Dublin 18
Ireland
T +353 (0)1 294 0800
www.rod.ie

Drawn: AC, Designed: LB, Checked: PC, Approved: EG

Suitability Code - Description: S2 - Information/Planning

Project Title		N63 LISS TO ABBEY REALIGNMENT SCHEME			
Drawing Title		FIGURE A4.18 - JUNCTIONS, SIDE ROAD, PEDESTRIAN & CYCLE FACILITIES - SHEET 7 OF 7			
Project	Originator	Phase	Series	Type	Dept Number
N63	ACM	PH03	0100	DR - HW	0137
Scale: 1:500 @A1 / 1:1000 @A3		Date: FEB 2022	Job No: 60597858	Rev: 0	