



01 Existing Site Section A-A
EX 200 1:500



02 Permitted Site Section A-A
EX 200 1:500

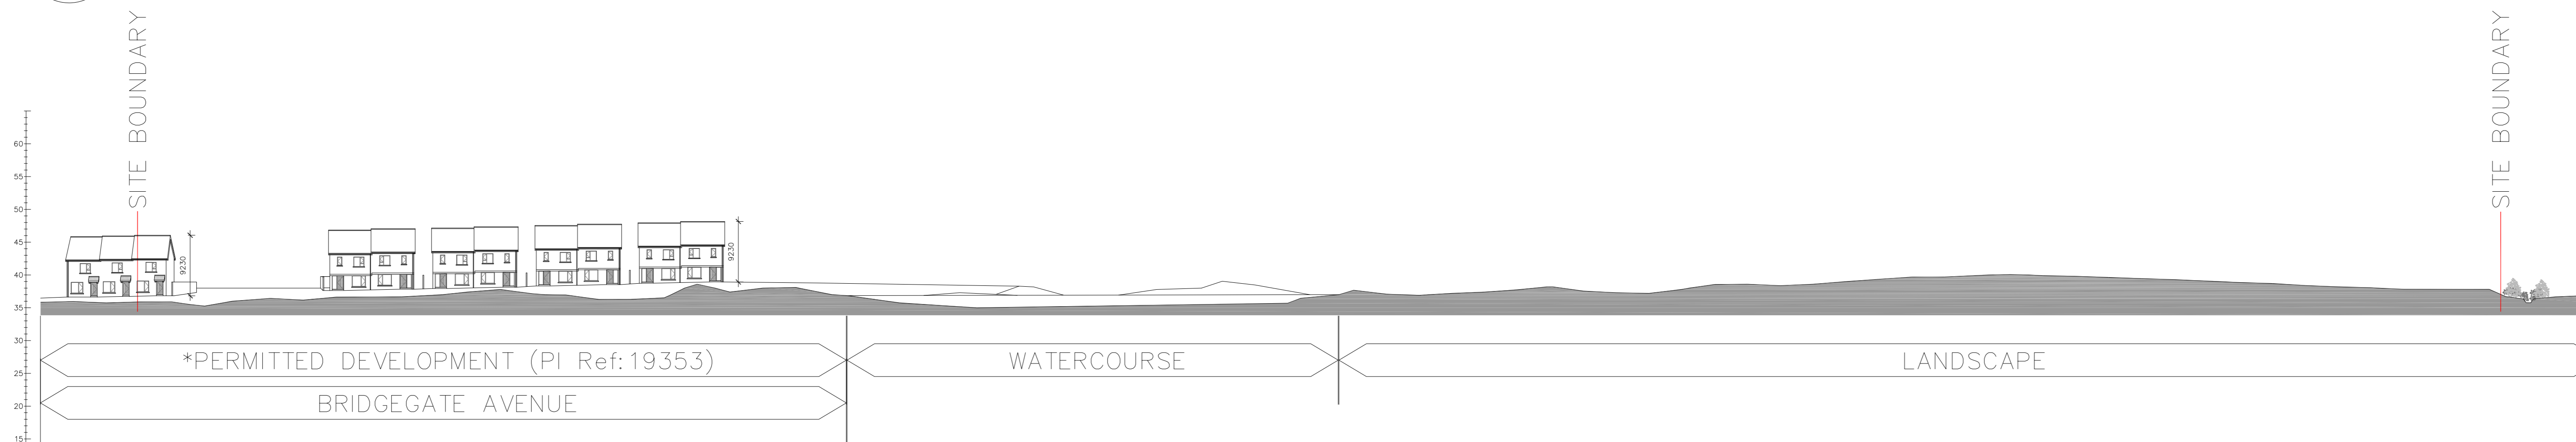

03 Permitted Site Section A-A (Part 1 of 2)
EX 200 1:200

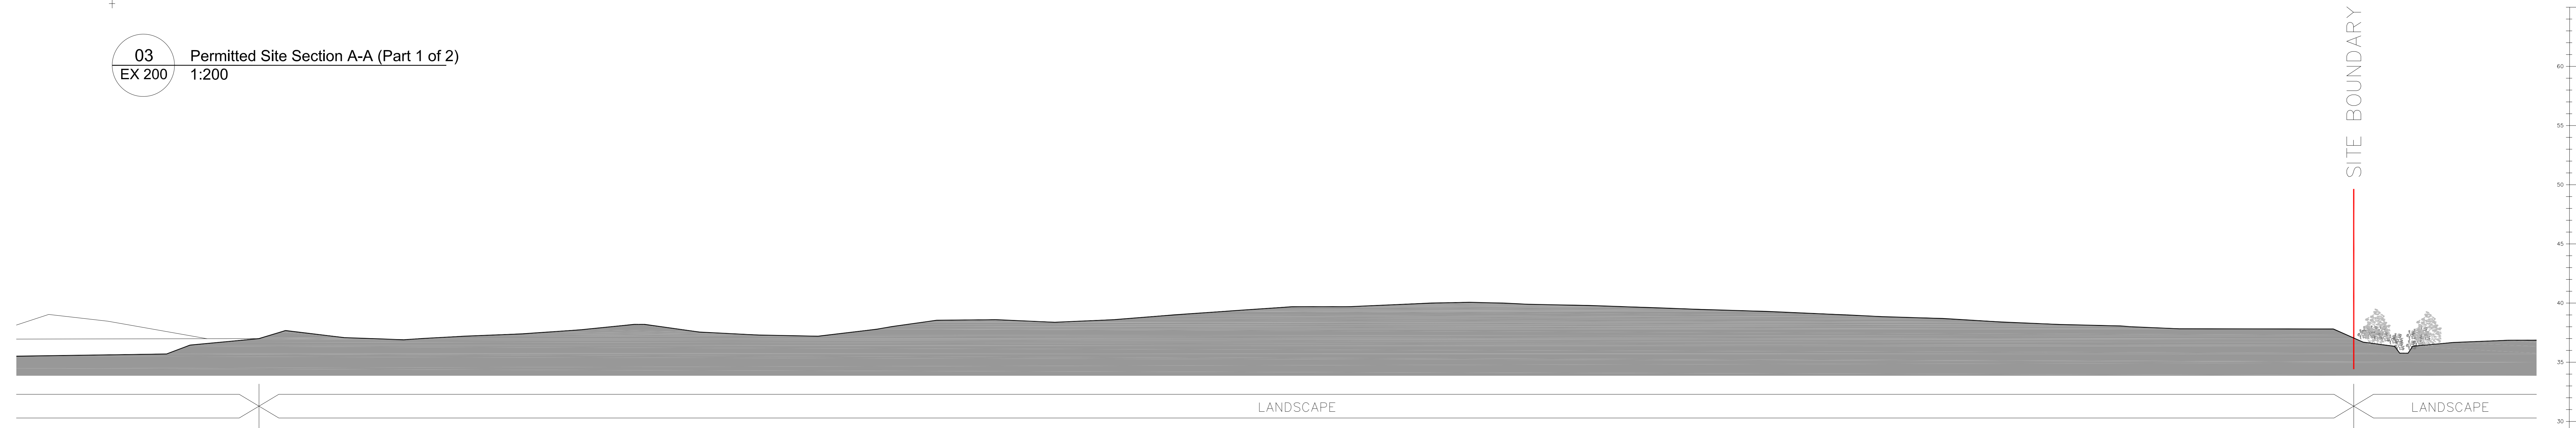



04 Permitted Site Section A-A (Part 2 of 2)
EX 200 1:200

ISSUED FOR PLANNING ONLY, NOT FOR CONSTRUCTION

NOTES:
Do not scale from this drawing.
Any discrepancies found on site to be reported to Darmody Architects immediately.
Any discrepancies found on drawings to be reported to Darmody Architects immediately.
Refer to engineers drawings for structural details.
All dimensions sized to blockwork.

Rev.	Description	Date	Initials
XREF'S	CAD REF.		

DRAWING KEY	
	Delineates Site Boundary
	* Permitted residential development is not yet constructed

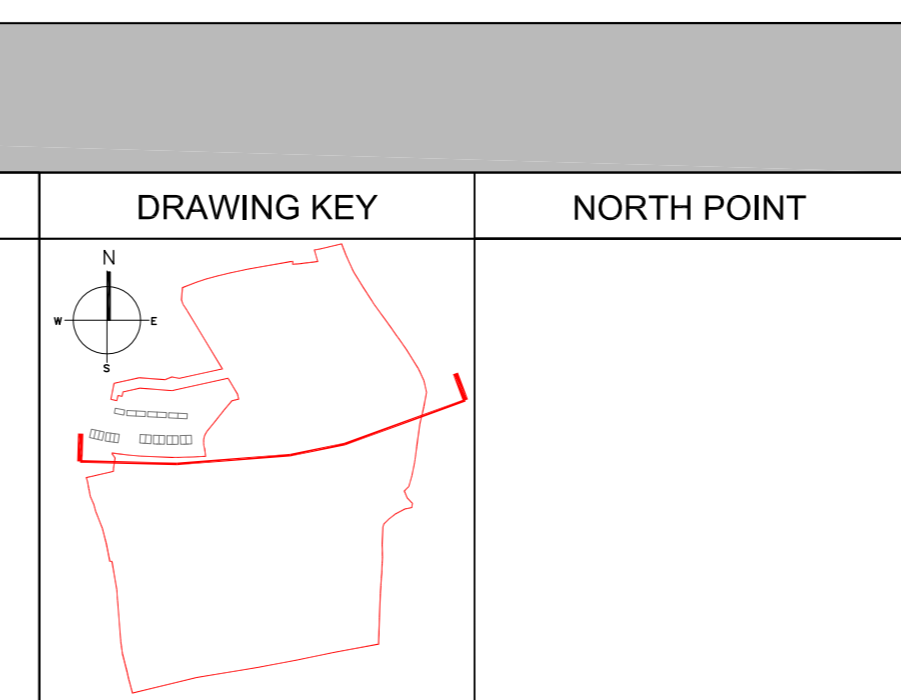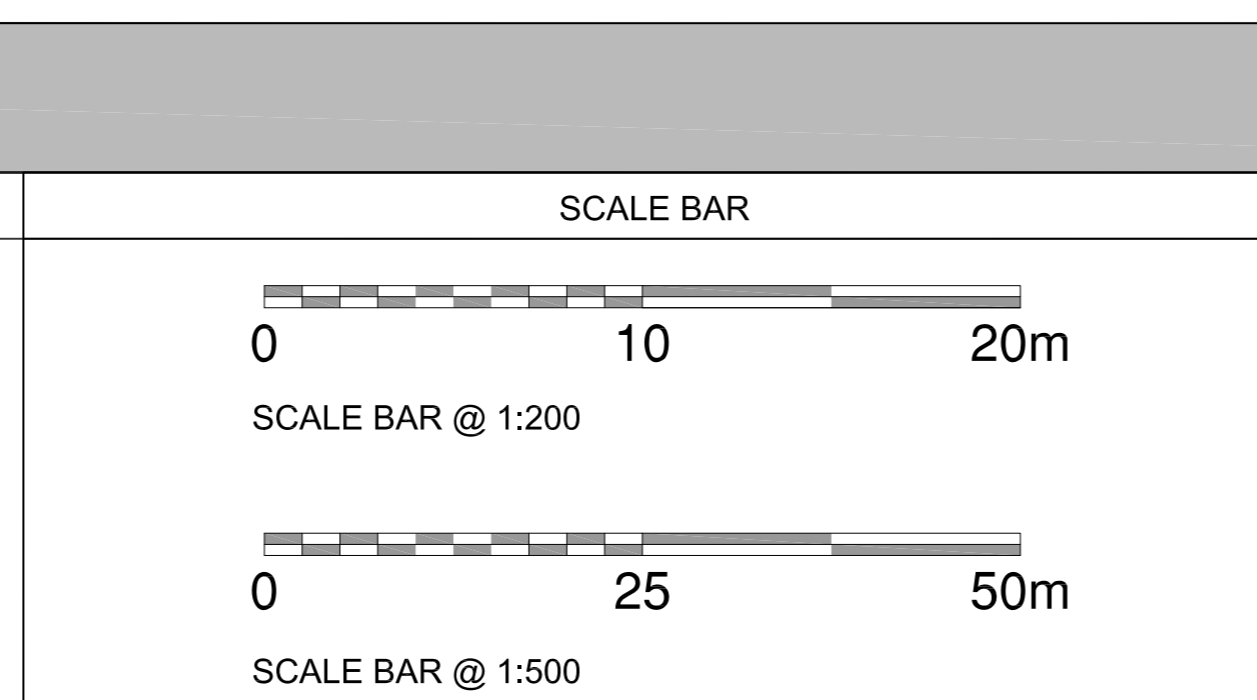

creative innovative flexible

darmody
architecture

91 Townsend Street, Dublin 2
353 1 672 9907
info@darmodyarchitecture.com
darmodyarchitecture.com

Rev. No.	Scale	Date	Dm. By	Chkd. By	Issue
	1:500/1:200 @ A0	01/12/2021	Justin Lynch	Seán Barrett	PLANNING

Project Residential Development, Strategic Housing Development (SHD), at Mulladrillen & Rathgory, Ardee, Co.Louth	
Title Existing & Permitted Site Section A-A	
Client The Ardee Partnership	
Dwg. No. EX-200	Job No. 20011