


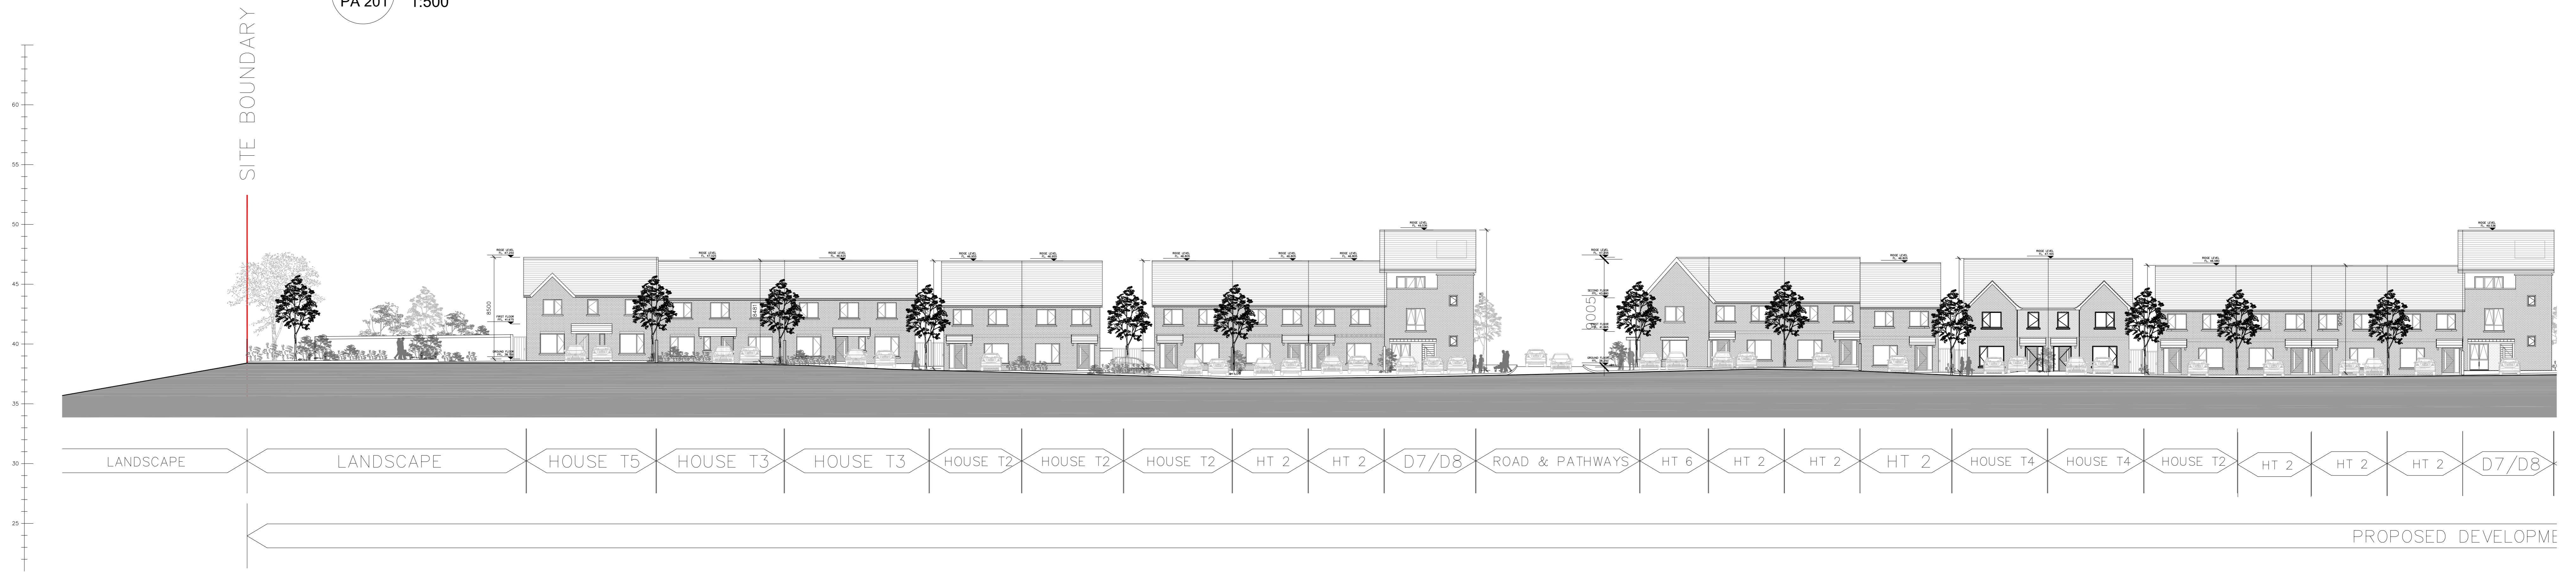

01 Proposed Site Section B-B  
PA 201 1:500



02 Proposed Site Section B-B (Part 1 of 2)  
PA 201 1:200



03 Proposed Site Section B-B (Part 2 of 2)  
PA 201 1:200

ISSUED FOR PLANNING ONLY, NOT FOR CONSTRUCTION

<p>NOTES:</p> <p>Do not scale from this drawing.</p> <p>Any discrepancies found on site to be reported to Darnody Architects immediately.</p> <p>Any discrepancies found on drawings to be reported to Darnody Architects immediately.</p> <p>Refer to engineers drawings for structural details.</p> <p>All dimensions sized to blockwork.</p>	<table border="1"> <thead> <tr> <th>Rev.</th> <th>Description</th> <th>Date</th> <th>Initials</th> </tr> </thead> <tbody> <tr> <td> </td> <td> </td> <td> </td> <td> </td> </tr> </tbody> </table>		Rev.	Description	Date	Initials					<p>DRAWING KEY</p> <p>— Delineates Site Boundary</p>		<p>SCALE BAR</p> <p>0 10 20m</p> <p>SCALE BAR @ 1:200</p> <p>0 25 50m</p> <p>SCALE BAR @ 1:500</p>		<p>DRAWING KEY</p> <p>NORTH POINT</p>		<p>creative innovative flexible</p> <p><b>darnody</b> architecture</p> <p>91 Townsend Street, Dublin 2 353 1 672 9907 info@darnodyarchitecture.com darnodyarchitecture.com</p>			<p>Project: Residential Development, Strategic Housing Development (SHD), at Mulladrillen &amp; Rathgory, Ardee, Co.Louth</p> <p>Title: Proposed Site Section Section B-B</p> <p>Client: The Ardee Partnership</p>			
	Rev.	Description	Date	Initials																			
<p>XREF'S CAD REF.</p>	<table border="1"> <thead> <tr> <th>Rev. No.</th> <th>Scale</th> <th>Date</th> <th>Drn. By</th> <th>Chkd. By</th> <th>Issue</th> </tr> </thead> <tbody> <tr> <td> </td> <td> </td> <td> </td> <td> </td> <td> </td> <td> </td> </tr> </tbody> </table>		Rev. No.	Scale	Date	Drn. By	Chkd. By	Issue							<table border="1"> <tbody> <tr> <td>1:500/1:200 @ A0</td> <td>01/12/2021</td> <td>Seán Barrett</td> <td>Jennifer Lynch</td> <td>PLANNING</td> </tr> </tbody> </table>		1:500/1:200 @ A0	01/12/2021	Seán Barrett	Jennifer Lynch	PLANNING	<p>Dwg. No. PA-201</p> <p>Job No. 20011</p>	
Rev. No.	Scale	Date	Drn. By	Chkd. By	Issue																		
1:500/1:200 @ A0	01/12/2021	Seán Barrett	Jennifer Lynch	PLANNING																			