




01 Proposed Site Section D-D
PA 203 1:500

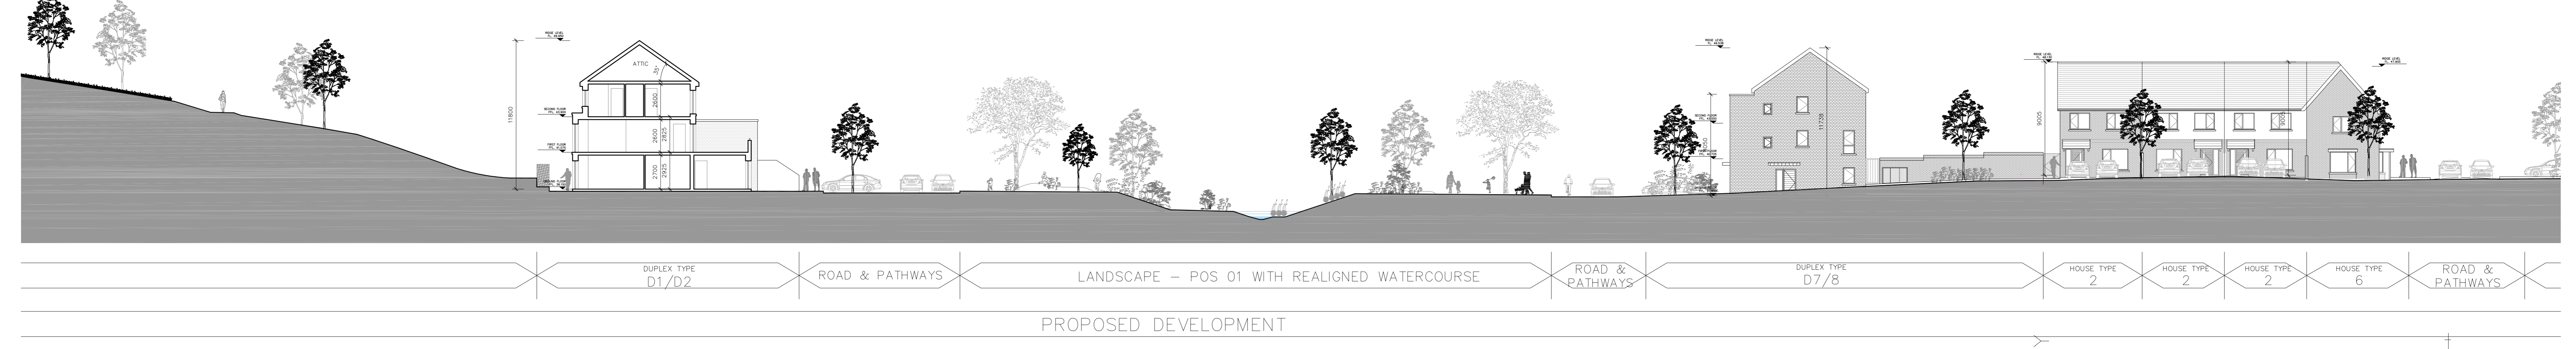

02 Proposed Site Section D-D (Part 1 of 3)
PA 203 1:200



03 Proposed Site Section D-D (Part 2 of 3)
PA 203 1:200





04 Proposed Site Section D-D (Part 3 of 3)
PA 203 1:200

ISSUED FOR PLANNING ONLY, NOT FOR CONSTRUCTION

NOTES:
Do not scale from this drawing.
Any discrepancies found on site to be reported to Darnody Architects immediately.
Any discrepancies found on drawings to be reported to Darnody Architects immediately.
Refer to engineers drawings for structural details.
All dimensions sized to blockwork.

Rev.	Description	Date	Initials
XREF'S	CAD REF.		

DRAWING KEY	
	Delineates Site Boundary

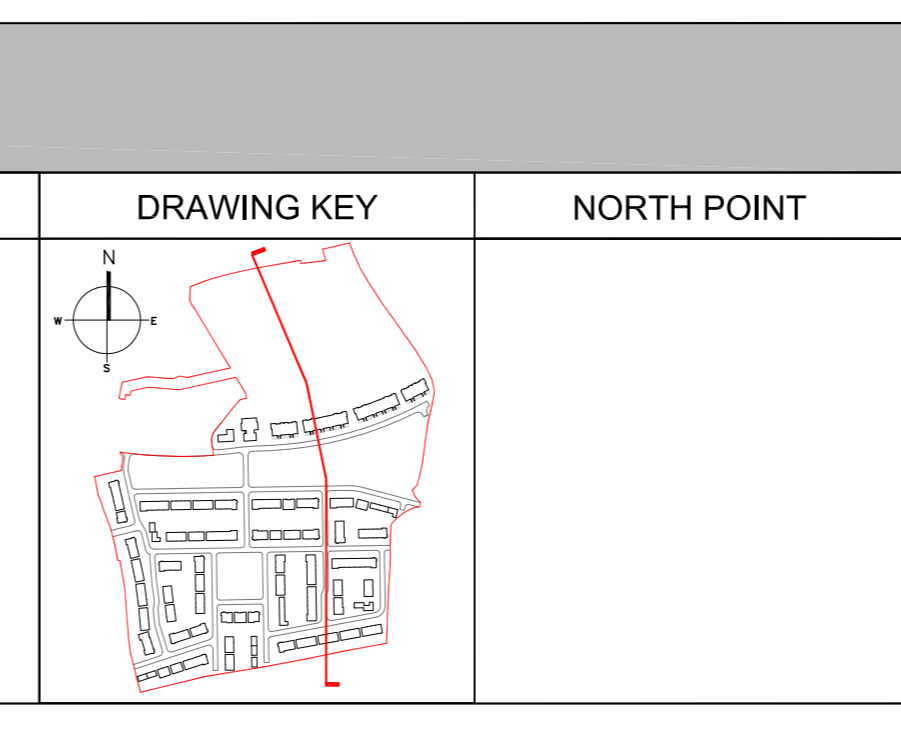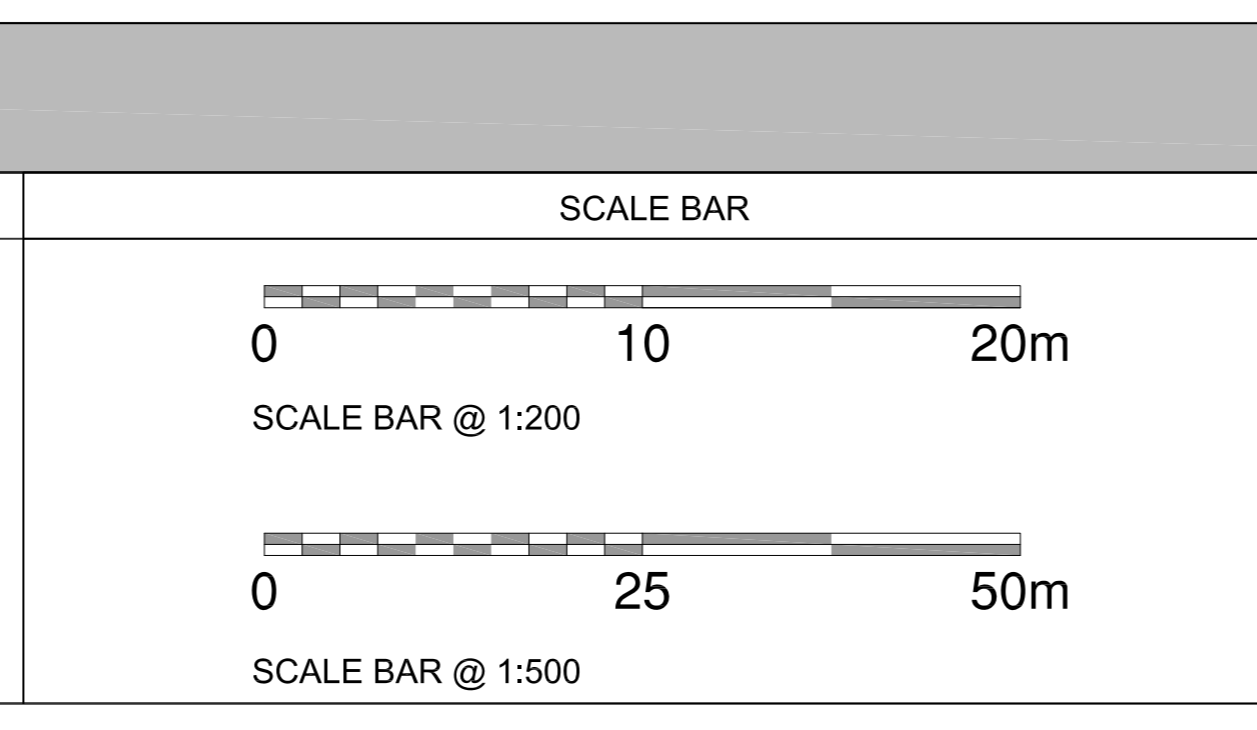

creative innovative flexible

darnody
architecture

91 Townsend Street, Dublin 2
353 1 672 9907
info@darnodyarchitecture.com
darnodyarchitecture.com

Rev. No.	Scale	Date	Drn. By	Chkd. By	Issue
	1:200, 1:500 @ A0	01/12/2021	Seán Barrett	Jennifer Lynch	PLANNING

Project Residential Development, Strategic Housing Development (SHD), at Mulladrillen & Rathgory, Ardee, Co.Louth	
Title	Proposed Site Section Section D-D
Client	The Ardee Partnership
Dwg. No.	PA-203
Job No.	20011