


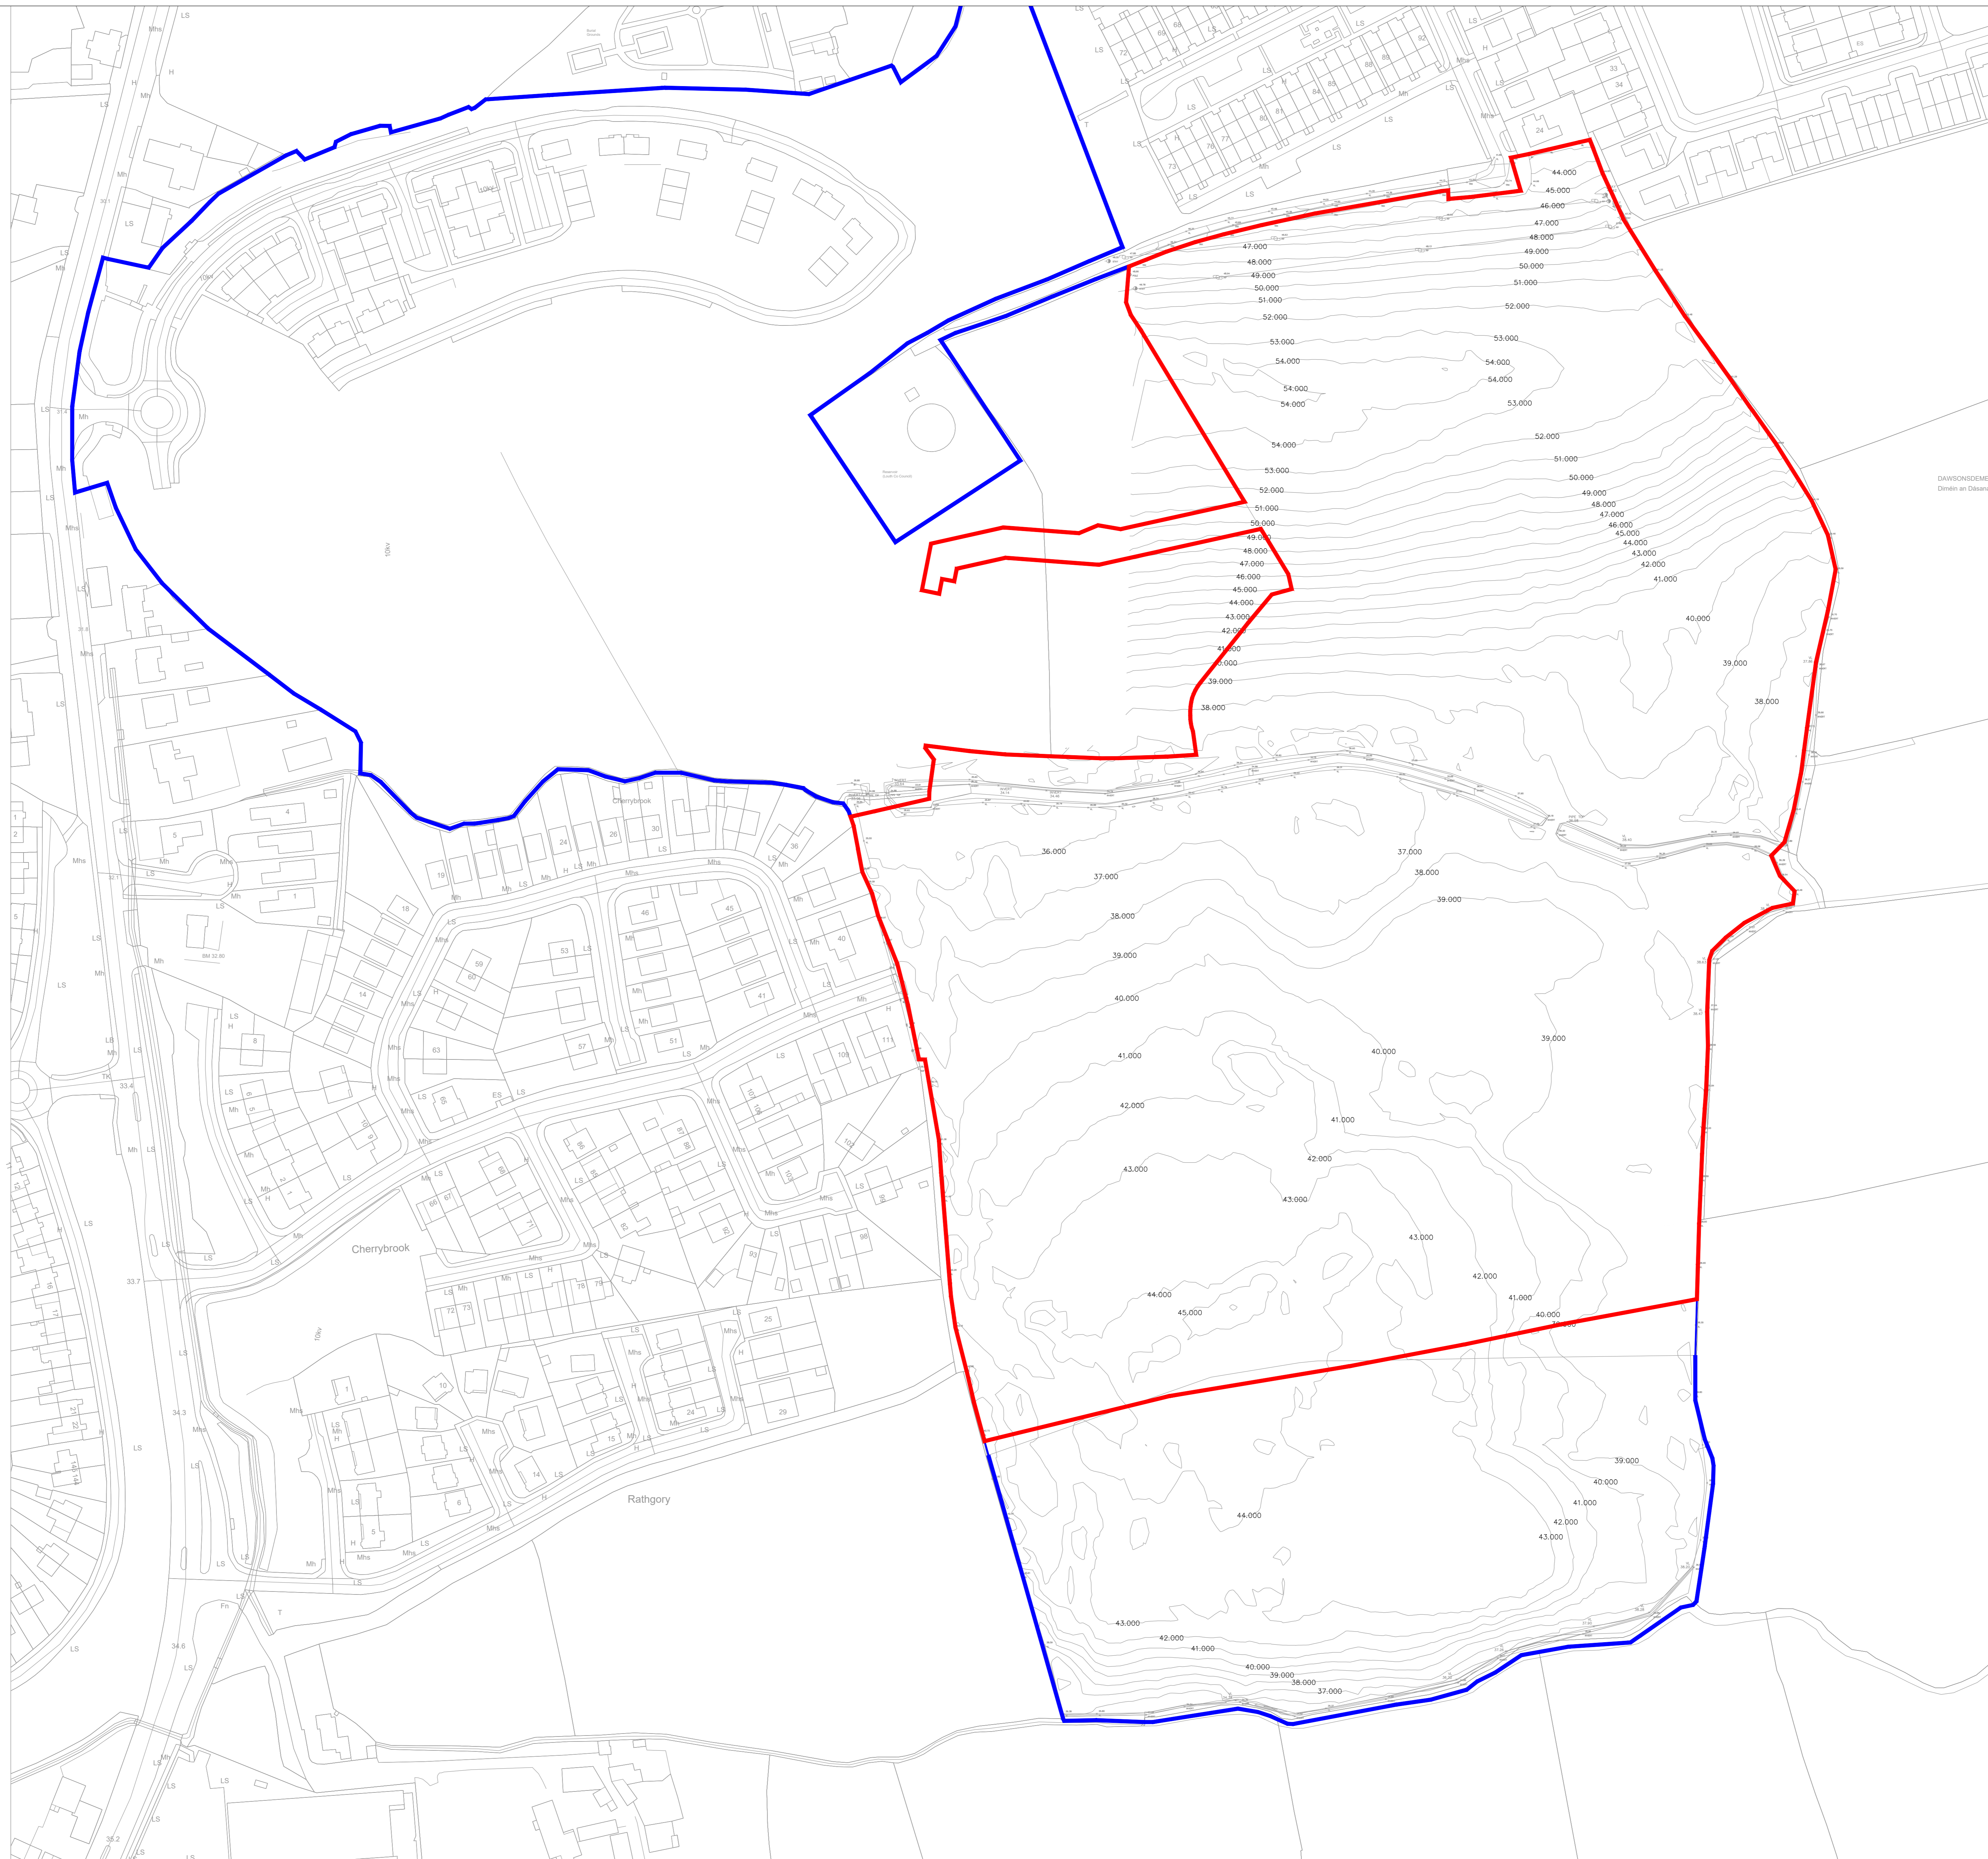

**LEGEND:**

PROPOSED SITE BOUNDARY —

SITE OWNERSHIP BOUNDARY —



**PLANNING DRAWING.**  
 NOT FOR CONSTRUCTION.  
 ALL LEVELS GIVEN ARE  
 RELATIVE TO ORDNANCE DATUM.  
 THIS DRAWING HAS BEEN ISSUED FOR INFORMATION  
 PURPOSES ONLY AND MUST NOT BE USED  
 FOR CONSTRUCTION UNDER ANY CIRCUMSTANCES

**NOTES**

- For setting out refer to Architect's drawings.
- This drawing to be read in conjunction with all other Architectural and Engineering drawings and all other relevant drawings and Specifications.
- DO NOT SCALE THIS DRAWING. Use signal dimensions only.
- No part of this document may be reproduced or transmitted in any form or stored in any retrieval system of any nature without the written permission of copyright holder except as agreed.
- Ordnance Survey Ireland Licence Number EN 0074022

Rev. No.	Date	REVISION NOTE	Des. By	Check By
01	03/10/2021	ISSUED FOR PLANNING STAGE 1	JS	GR

Client	THE ARDEE PARTNERSHIP
Project	BRIDGEGATE SHD ARDEE, CO. LOUTH
Title	EXISTING SITE LAYOUT TOPOGRAPHICAL SURVEY
Dep. No.	ARDEE-CSC-00-XX-DR-C-1000
Date	August 2020
Drawn by	DD
Checked by	HS
Appr'd by	NB
Scale	1:1000 @ A1
Revision	<b>P1</b>

**CS Consulting Group**  
 DUBLIN | LONDON | LIMERICK

Head Office:  
 19-21 O'Connell Street, Dublin 2.  
 T: +353 (0)1 5480063 F: +353 (0)1 9011355  
 e: info@csconsulting.ie  
 w: www.csconsulting.ie

Quality: ISO 9001:2008  
 Environment: ISO 14001:2004  
 Health & Safety: OHSAS 18001:2007

Job No: R068