


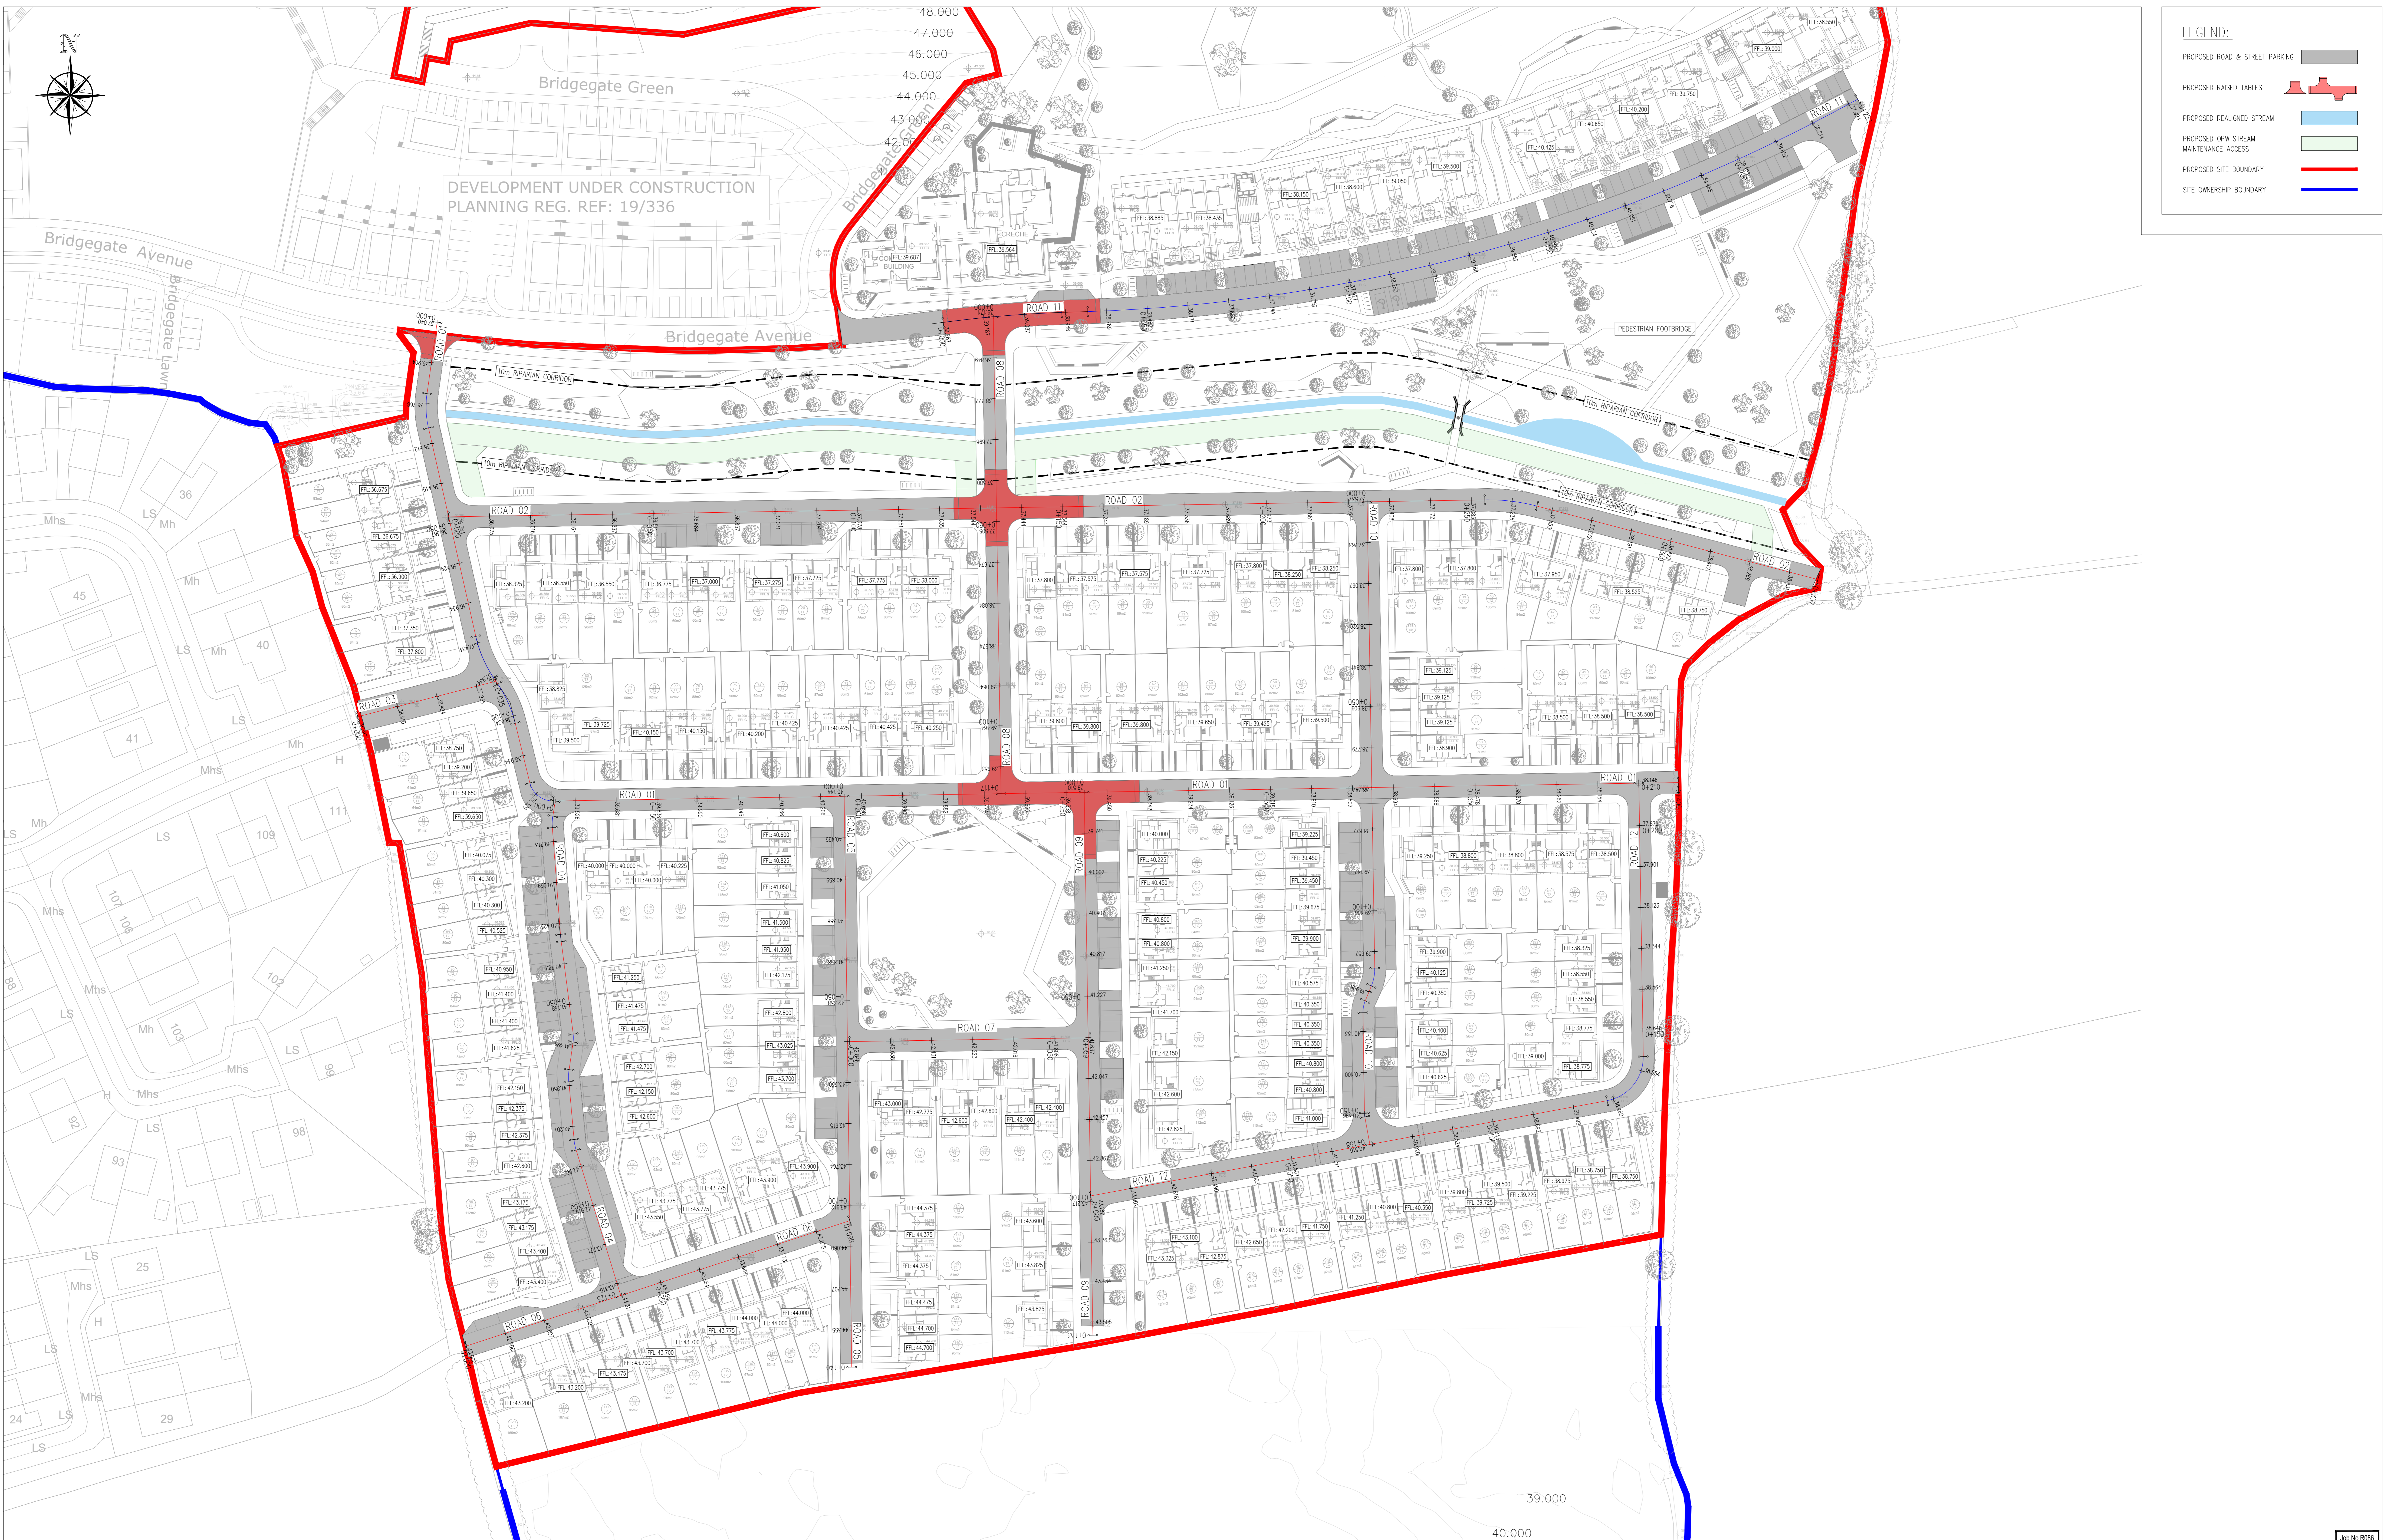

DEVELOPMENT UNDER CONSTRUCTION
PLANNING REG. REF: 19/336

LEGEND:

- PROPOSED ROAD & STREET PARKING
- PROPOSED RAISED TABLES
- PROPOSED REALIGNED STREAM
- PROPOSED OPW STREAM MAINTENANCE ACCESS
- PROPOSED SITE BOUNDARY
- SITE OWNERSHIP BOUNDARY



PLANNING DRAWING.
NOT FOR CONSTRUCTION.
ALL LEVELS GIVEN ARE
RELATIVE TO ORDNANCE DATUM.
THIS DRAWING HAS BEEN ISSUED FOR INFORMATION
PURPOSES ONLY AND MUST NOT BE USED
FOR CONSTRUCTION UNDER ANY CIRCUMSTANCES

- NOTES**
- For setting out refer to Architect's drawings.
 - This drawing to be read in conjunction with all other Architectural and Engineering drawings and all other relevant drawings and Specifications.
 - DO NOT SCALE THIS DRAWING. Use figured dimensions only.
 - No part of this document may be reproduced or transmitted in any form or stored in any retrieval system of any nature without the written permission of copyright holder except as signed for use on the project for which the document was originally issued.
 - Ordnance Survey Ireland Licence Number EN 0074022

Rev. No.	Date	REVISION NOTE	Drn By	Chkd By
01	09/12/2021	ISSUED FOR PLANNING STAGE 1	JS	NS

Client	THE ARDEE PARTNERSHIP BRIDGEGATE SHD, ARDEE, CO. LOUTH
Title	PROPOSED ROAD LAYOUT
Draw No.	ARDEE-CSC-00-XX-DR-C-1004
Date	08/2020
Scale	1:500 @ A0
Revision	P1

C/S Consulting Group
DUBLIN | LONDON | LIMERICK

Head Office
19/20 Crane Street, Dublin 2
T: +353 (0)1 5480803 F: +353 (0)1 9011355
E: info@csconsulting.ie
W: www.csconsulting.ie

Quality
Environment
Energy
Health & Safety

ISO 9001:2015
ISO 14001:2015
ISO 50001:2015
OHSAS 18001:2007

Job No: R036