



DEVELOPMENT UNDER CONSTRUCTION  
PLANNING REG. REF: 19/336

- LEGEND:**
- PROPOSED ROAD & STREET PARKING
  - PROPOSED RAISED TABLES
  - PROPOSED REALIGNED STREAM
  - PROPOSED OPW STREAM MAINTENANCE ACCESS
  - PROPOSED SITE BOUNDARY
  - SITE OWNERSHIP BOUNDARY

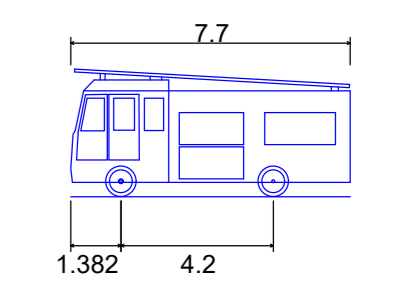

Dennis Sabre Fire Tender (LWB)

Overall Length	7.700m
Overall Width	4.200m
Overall Body Height	3.512m
Min Body Ground Clearance	2.387m
Track Width	2.387m
Lock-to-lock time	5.50s
Curb to Curb Turning Radius	7.400m

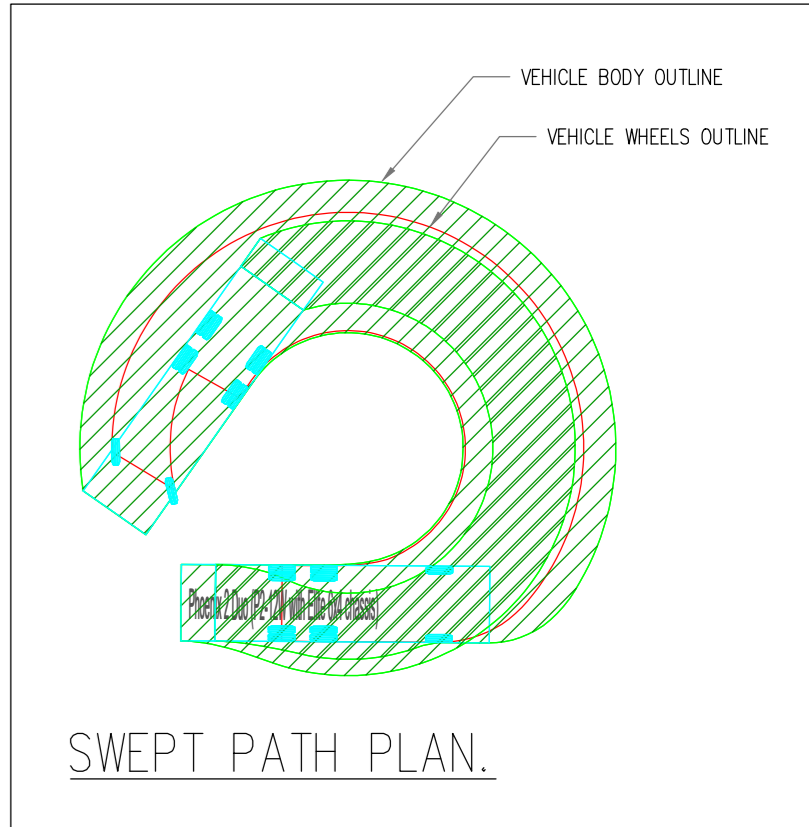

**PLANNING DRAWING.**  
NOT FOR CONSTRUCTION.  
ALL LEVELS GIVEN ARE  
RELATIVE TO ORDINANCE DATUM.  
THIS DRAWING HAS BEEN ISSUED FOR INFORMATION  
PURPOSES ONLY AND MUST NOT BE USED  
FOR CONSTRUCTION UNDER ANY CIRCUMSTANCES

- NOTES**
- For setting out refer to Architect's drawings.
  - This drawing to be read in conjunction with all other Architectural and Engineering drawings and all other relevant drawings and Specifications.
  - DO NOT SCALE THIS DRAWING. Use figured dimensions only.
  - No part of this document may be reproduced or transmitted in any form or stored in any retrieval system of any nature without the written permission of copyright holder except as agreed for use on the project for which the document was originally issued.
  - Ordnance Survey Ireland Licence Number EN 0074022

Rev. No.	Date	REVISION NOTE	Drn By	Chk By
01	09/12/2021	ISSUED FOR PLANNING STAGE 3	JS	GP

Client	THE ARDEE PARTNERSHIP BRIDGEGATE SHD, ARDEE, CO. LOUTH
Title	SWEPT PATH ANALYSIS FIRE TENDER
Drawn No.	ARDEE-CSC-00-XX-DR-C-1014
Date	09/12/2021
Scale	1:500 @ A0
Revision	<b>P1</b>

**C.S Consulting Group**  
DUBLIN | LONDON | LIMERICK

Head Office  
19/20 Dame Street, Dublin 2  
T: +353 (0)1 5480863 F: +353 (0)1 9011555  
E: info@csconsulting.ie  
W: www.csconsulting.ie

Quality  
Environment  
Energy  
Health & Safety

LS EN ISO 9001:2008  
LS EN ISO 14001:2004  
LS EN ISO 50001:2011  
OHSAS 18001:2007

Job No: R026