


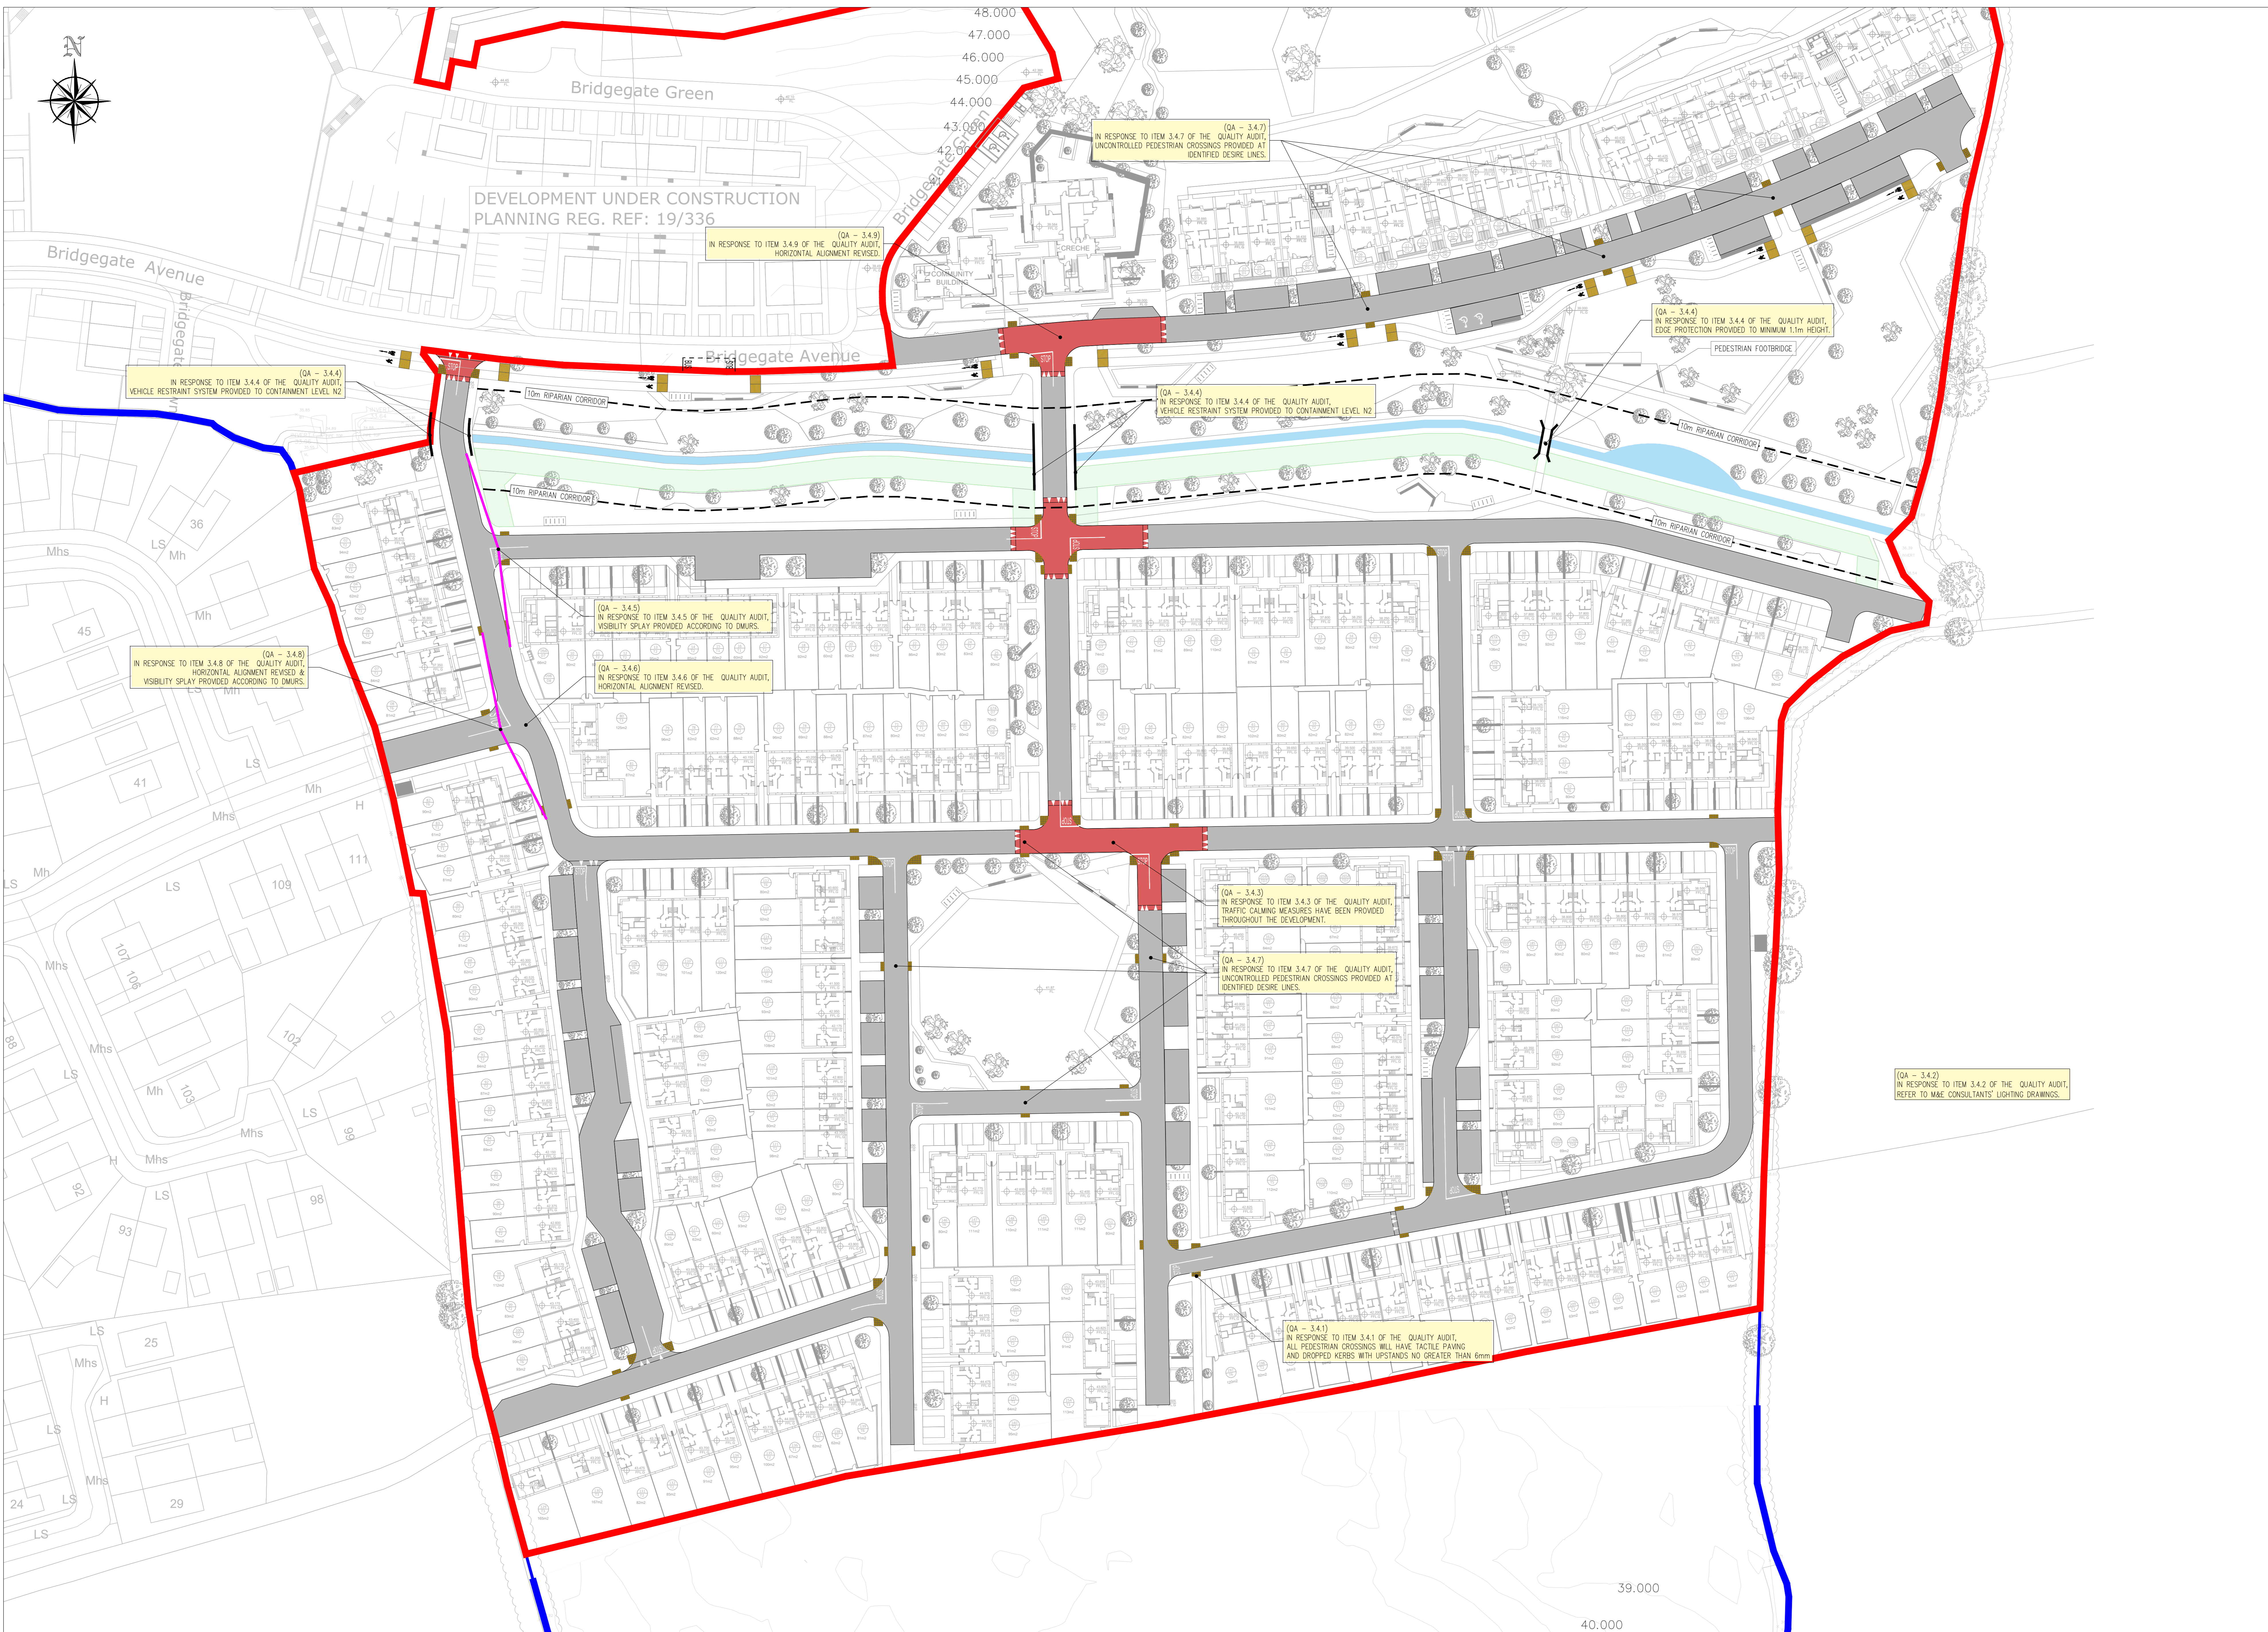

LEGEND:

- PROPOSED ROAD & STREET PARKING
- PROPOSED RAISED TABLES
- PROPOSED REALIGNED STREAM
- PROPOSED OPW STREAM MAINTENANCE ACCESS
- PROPOSED SITE BOUNDARY
- SITE OWNERSHIP BOUNDARY



PLANNING DRAWING.
NOT FOR CONSTRUCTION.
 ALL LEVELS GIVEN ARE
 RELATIVE TO ORDINANCE DATUM.
 THIS DRAWING HAS BEEN ISSUED FOR INFORMATION
 PURPOSES ONLY AND MUST NOT BE USED
 FOR CONSTRUCTION UNDER ANY CIRCUMSTANCES

- NOTES**
1. For setting out refer to Architect's drawings.
 2. This drawing to be read in conjunction with all other Architectural and Engineering drawings and all other relevant drawings and Specifications.
 3. **DO NOT SCALE THIS DRAWING.** Use figured dimensions only.
 4. No part of this document may be reproduced or transmitted in any form or stored in any retrieval system of any nature without the written permission in copyright holder except as agreed.
 5. For use on the project for which the document was originally issued.
 6. Ordnance Survey Ireland Licence Number EN 0074022

Rev. No.	Date	REVISION NOTE	Drn By	Chk By
01	09/12/2021	ISSUED FOR PLANNING STAGE 1	JS	GF

THE ARDEE PARTNERSHIP	
BRIDGEGATE SHD, ARDEE, CO. LOUTH	
QUALITY AUDIT	
Dep. No.	ARDEE-CSC-00-XX-DR-C-1027
Date	09/12/2021
Drn By	JS
Chk By	GF
Apprv. Scale	NB 1:500 @ A0
Revision	P1

C/S Consulting Group
 DUBLIN | LONDON | LIMERICK

Head Office
 19/22 Crane Street, Dublin 2
 T: +353 (0)1 5480063 F: +353 (0)1 9011355
 e: info@csconsulting.ie
 w: www.csconsulting.ie

Quality
 Environment
 Health & Safety

LS EN ISO 9001:2008
 LS EN ISO 14001:2004
 LS EN ISO 45001:2011
 OHSAS 18001:2007

Job No: R026