


1 PROPOSED Garden areas of dwellings - Detail 3
1 : 500

LEGEND	PLANT LEGEND
INDICATES EXISTING TREES IN GRASSED VERGE	symbol plant description
INDICATES TREE PLANTING WITH SEEM MATURE MEDIUM GROWING TREES - SET INTO PREPARED PLANTING PITS WITH 5 CM OF SOIL AND ROOT PROTECTION BARRIER	size in cm
THREE PLANTING WITH LOW GROWING MULTI STEM SPECIAL SET INTO PLANTER WITH DEAD MAN ANCHOR TREE SUPPORT	comment
TALL SHRUB WITH BAMBOO SUPPORT	EE ELAENAGNUS EBINGEI 2.5 LT CG 2.0 PER m2
MATURE BAMBOO PLANT 5.0 M HIGH IN CORTEN STEEL POT	LS LAVANDULA STOECHAS 2.0 LT CG 2.5 PER m2
SHRUB PLANTING WITH MATURE PLANT SET INTO POT	PM PHYLLOSTACHYS MITIS 3.0 LT 1.0 PER m2 PLANTED IN BOTTOMLESS POTS
INDICATES HEDGE PLANTING WITH SEEM MATURE PLANTS	
SHRUB PLANTING WITH MIXED SPECIES INTO RAISED PLANT	
PERMEABLE TARMAK all cycle lanes	
SELECTED BRICK / COMPOSITE STONE PAVING Circular areas/Internal shared surface areas courtyards	
SMOOTH CONCRETE WITH BRUSH FINISH (anti slip finish) Normal footpaths	
COLORED TARMAK all parking spaces	
PAVING BLOCKS WITH POROU SURFACE	
BENCH SEAT WITH STAINLESS STEEL FRAME AND TIMBER SEAT	
INDICATES LED UP LIGHTERS IN PAVING	
BOLLARDS WITH STAINLESS STEEL UNITS SET INTO LOCKABLE SOCKETS	
VISITOR BICYCLE PARKING AT PODIUM LEVEL	
PAVING WITH 450 WIDE GRANITE SLABS	
PAVING WITH NON SLIP GLAZING SLABS WITH LED LIGHTS UNDER	

PLANT LEGEND	symbol plant description	size in cm	comment
EE	ELAENAGNUS EBINGEI	2.5 LT	CG 2.0 PER m2
LS	LAVANDULA STOECHAS	2.0 LT	CG 2.5 PER m2
PM	PHYLLOSTACHYS MITIS	3.0 LT	1.0 PER m2 PLANTED IN BOTTOMLESS POTS
	BULBS PLANTED IN MIXED GROUPS AT 100 PER m2		
	ANEMONE NEMEROSA		
	CROCUS TOMMASINIANUS		
	NARCISSUS FEBRUARY SILVER		
	NARCISSUS FEBRUARY GOLD		
	NARCISSUS MT HOOD		

NOTES:
ALL PLANTING TO BE UNDERTAKEN IN FIRST SEASON FOLLOWING COMPLETION OF SITE AND DEVELOPMENT WORKS TO EACH PHASE OF THE WORKS
NOTES ON SPECIFICATION:
ALL PLANTS TO SET INTO PREPARED PITS WITH MIXED WITH MOIST MOSS PEAT AND SLOW RELEASING FERTILIZED PLANTING PITS TO BE 350 WIDER THAN ROOTBALL WITH BOTTOM 350 OF PIT DUG OVER TO ASSIST DRAINAGE
TREES TO HAVE 2 No. 70 DIA. TREATED TIMBER STAKES WITH CROSS RAIL AND THE SHRUB PLANTED AREAS IN GARDENS TO HAVE MIN 450 DEEP TOP SOIL ON SUB SOIL DUG OVER SHRUB PLANTED AREAS IN OPEN SPACE TO HAVE MIN 450 DEEP TOP SOIL ON SUBSOIL DUG OVER GRASSING GRADE 2 SEED SPREAD ON CULTIVATED TOP SOIL 200 DEEP TO EVEN FLOWING LEVELS WHERE NOTED OPEN SPACE AREAS TO HAVE MIX OF 2 CLOVER SPECIES AND NATIVE WILDFLOWERS AND EARLY FLOWERING BULBS MAINTENANCE PERIOD TO BE 18 MONTHS TO INCLUDE WATERING, WEEDING AND REPLACEMENT AF FAILED PLANTS

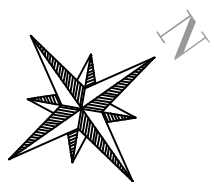

PROJECT ■ Proposed Residential Development at Ballykeefe, Raheen, Co Limerick.
CLIENT ■ DW Raheen Developments Ltd.
TITLE ■ PROPOSED Garden areas of dwellings
SCALE: 1:500 @A3 DATE: NOV. 2021 DRWG. No. PCR -01-09-04 DRN. BY Cass Roche
rev.

PC ROCHE + associates

Urban planners, environmental designers, landscape architects and site planners
1, 0185377242
m. 0872582228
e. cass@pcroche.com
Use figured dimensions only. This data is supplied electronically for convenience only. No liability is accepted for any inference taken or effect on any system, however caused.
© This drawing and any design hereon is copyright and may not be altered, reproduced or otherwise used without express permission of PC ROCHE & Associates Limited.