

1
1 : 250
PROPOSED Apartment grounds - Detail 5

LEGEND

PLANT LEGEND	symbol	plant description	size in cm	comment
		INDICATES EXISTING TREES IN GRASSED VENGE		
	EE	E LAEAGNIUS EBINGEI	2.5 LT	CG 2.0 PER m2
	LS	LAVANDULA STOECHAS	2.0 LT	CG 2.5 PER m2
	PM	PHYLLSTACHYS MITIS	3.0 LT	1.0 PER m2 PLANTED IN BOTTOMLESS POTS
		BULBS PLANTED IN MIXED GROUPS AT 100 PER m2		
		ANEMONE NEMEROSA		
		CROCUS TOMMASIANUS		
		NARCISSUS FEBRUARY SILVER		
		NARCISSUS FEBRUARY GOLD		
		NARCISSUS MT HOOD		

NOTES:
ALL PLANTING TO BE UNDERTAKEN IN FIRST SEASON FOLLOWING COMPLETION OF SITE AND DEVELOPMENT WORKS TO EACH PHASE OF THE WORKS
NOTES ON SPECIFICATION:
ALL PLANTS TO SET INTO PREPARED PITS WITH MIXED WITH MOST MOSS PEAT AND SLOW RELEASING FERTILIZED PLANTING PITS TO BE 350 WIDER THAN ROOTBALL WITH BOTTOM 350 OF PIT DUG OVER TO ASSIST DRAINAGE
TREES TO HAVE 2 No. 70 DIA. TREATED TIMBER STAKES WITH CROSS RAIL AND THE SHRUB PLANTED AREAS IN GARDENS TO HAVE MIN 450 DEEP TOP SOIL ON SUB SOIL DUG OVER SHRUB PLANTED AREAS IN OPEN SPACE TO HAVE MIN 450 DEEP TOP SOIL ON SUBSOIL DUG OVER GRASSING GRADE 2 SEED SPREAD ON CULTIVATED TOP SOIL 200 DEEP TO EVEN FLOWING LEVELS WHERE NOTED OPEN SPACE AREAS TO HAVE MIX OF 2 CLOVER SPECIES AND NATIVE WILDFLOWERS AND EARLY FLOWERING BULBS MAINTENANCE PERIOD TO BE 18 MONTHS TO INCLUDE WATERING, WEEDING AND REPLACEMENT AF FAILED PLANTS

PERMEABLE TARMAC
all cycle lanes

SELECTED BRICK / COMPOSITE STONE PAVING
Circular areas/internal shared surface areas courtyards

SMOOTH CONCRETE WITH BRUSH FINISH
(anti slip finish)
Normal footpaths

COLORLED TARMAC
all parking spaces

PAVING BLOCKS WITH POROU SURFACE

BENCH SEAT WITH STAINLESS STEEL FRAME AND TIMBER SEAT

INDICATES LED-UP LIGHTERS IN PAVING

BOLLARDS WITH STAINLESS STEEL UNITS SET INTO LOOKKABLE SOCKETS

VISITOR BICYCLE PARKING AT PODIUM LEVEL

PAVING WITH 400 WIDE GRANITE SLABS

PAVING WITH HIGH SLIP GLAZING SLABS WITH LED LIGHTS UNDER

INDICATES TREE PLANTING WITH SEMI MATURE MEDILING GROWING TREES. SET INTO PREPARED PLANTING PITS WITH 5 CUM OF SOIL AND ROOT PROTECTION BARRIER

TREE PLANTING WITH LOW GROWING MULTI STEM SPECI SET INTO PLANTER WITH DEAD MAN ANCHOR TREE SUPPORT



TALL SHRUB WITH BAMBOO SUPPORT

MATURE BAMBOO PLANT 5.0 M HIGH IN CORTEN STEEL POT

SHRUB PLANTING WITH MATURE PLANT SET INTO POT WITH SEMI MATURE PLANTS

INDICATES HEDGE PLANTING WITH SEMI MATURE PLANTS

SHRUB PLANTING WITH MIXED SPECIES INTO RAISED PLANT SUPPORT

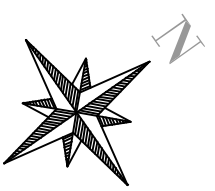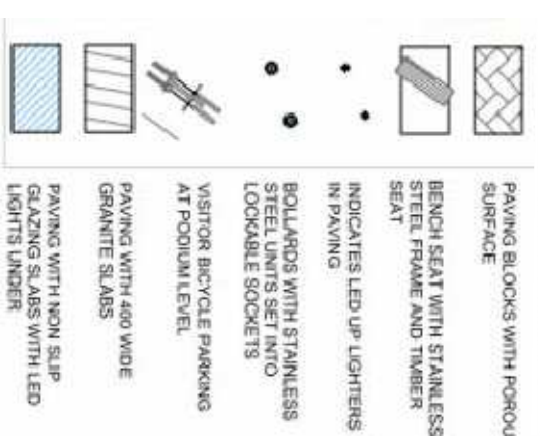

PROJECT ■ Proposed Residential Development at Ballykeefe, Raheen, Co Limerick.
CLIENT ■ DW Raheen Developments Ltd.
TITLE ■ PROPOSED Apartment grounds
SCALE: 1:250 @A3 ■ **DATE:** NOV. 2021 ■ **DRWG. No.** PCR -01-09-06 ■ **DRN. BY** Cass Roche
rev.

PC ROCHE + associates
urban planners, environmental designers, landscape architects and site planners
1, 018337242
m. 0872592288
e. cass@pcroche.com

Use figured dimensions only. This data is supplied electronically for convenience only. No liability is accepted for any inference taken or effect on any system, however caused.
© This drawing and any design hereon its copyright and may not be altered, reproduced or otherwise used without express permission of PC ROCHE & Associates Limited.