
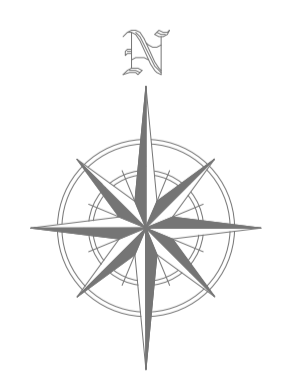


All points are coordinated relative to Irish Transverse Mercator derived from the Ordnance Survey's Virtual Reference System.

All elevations are relative to Malin Head derived from the same VRS network.

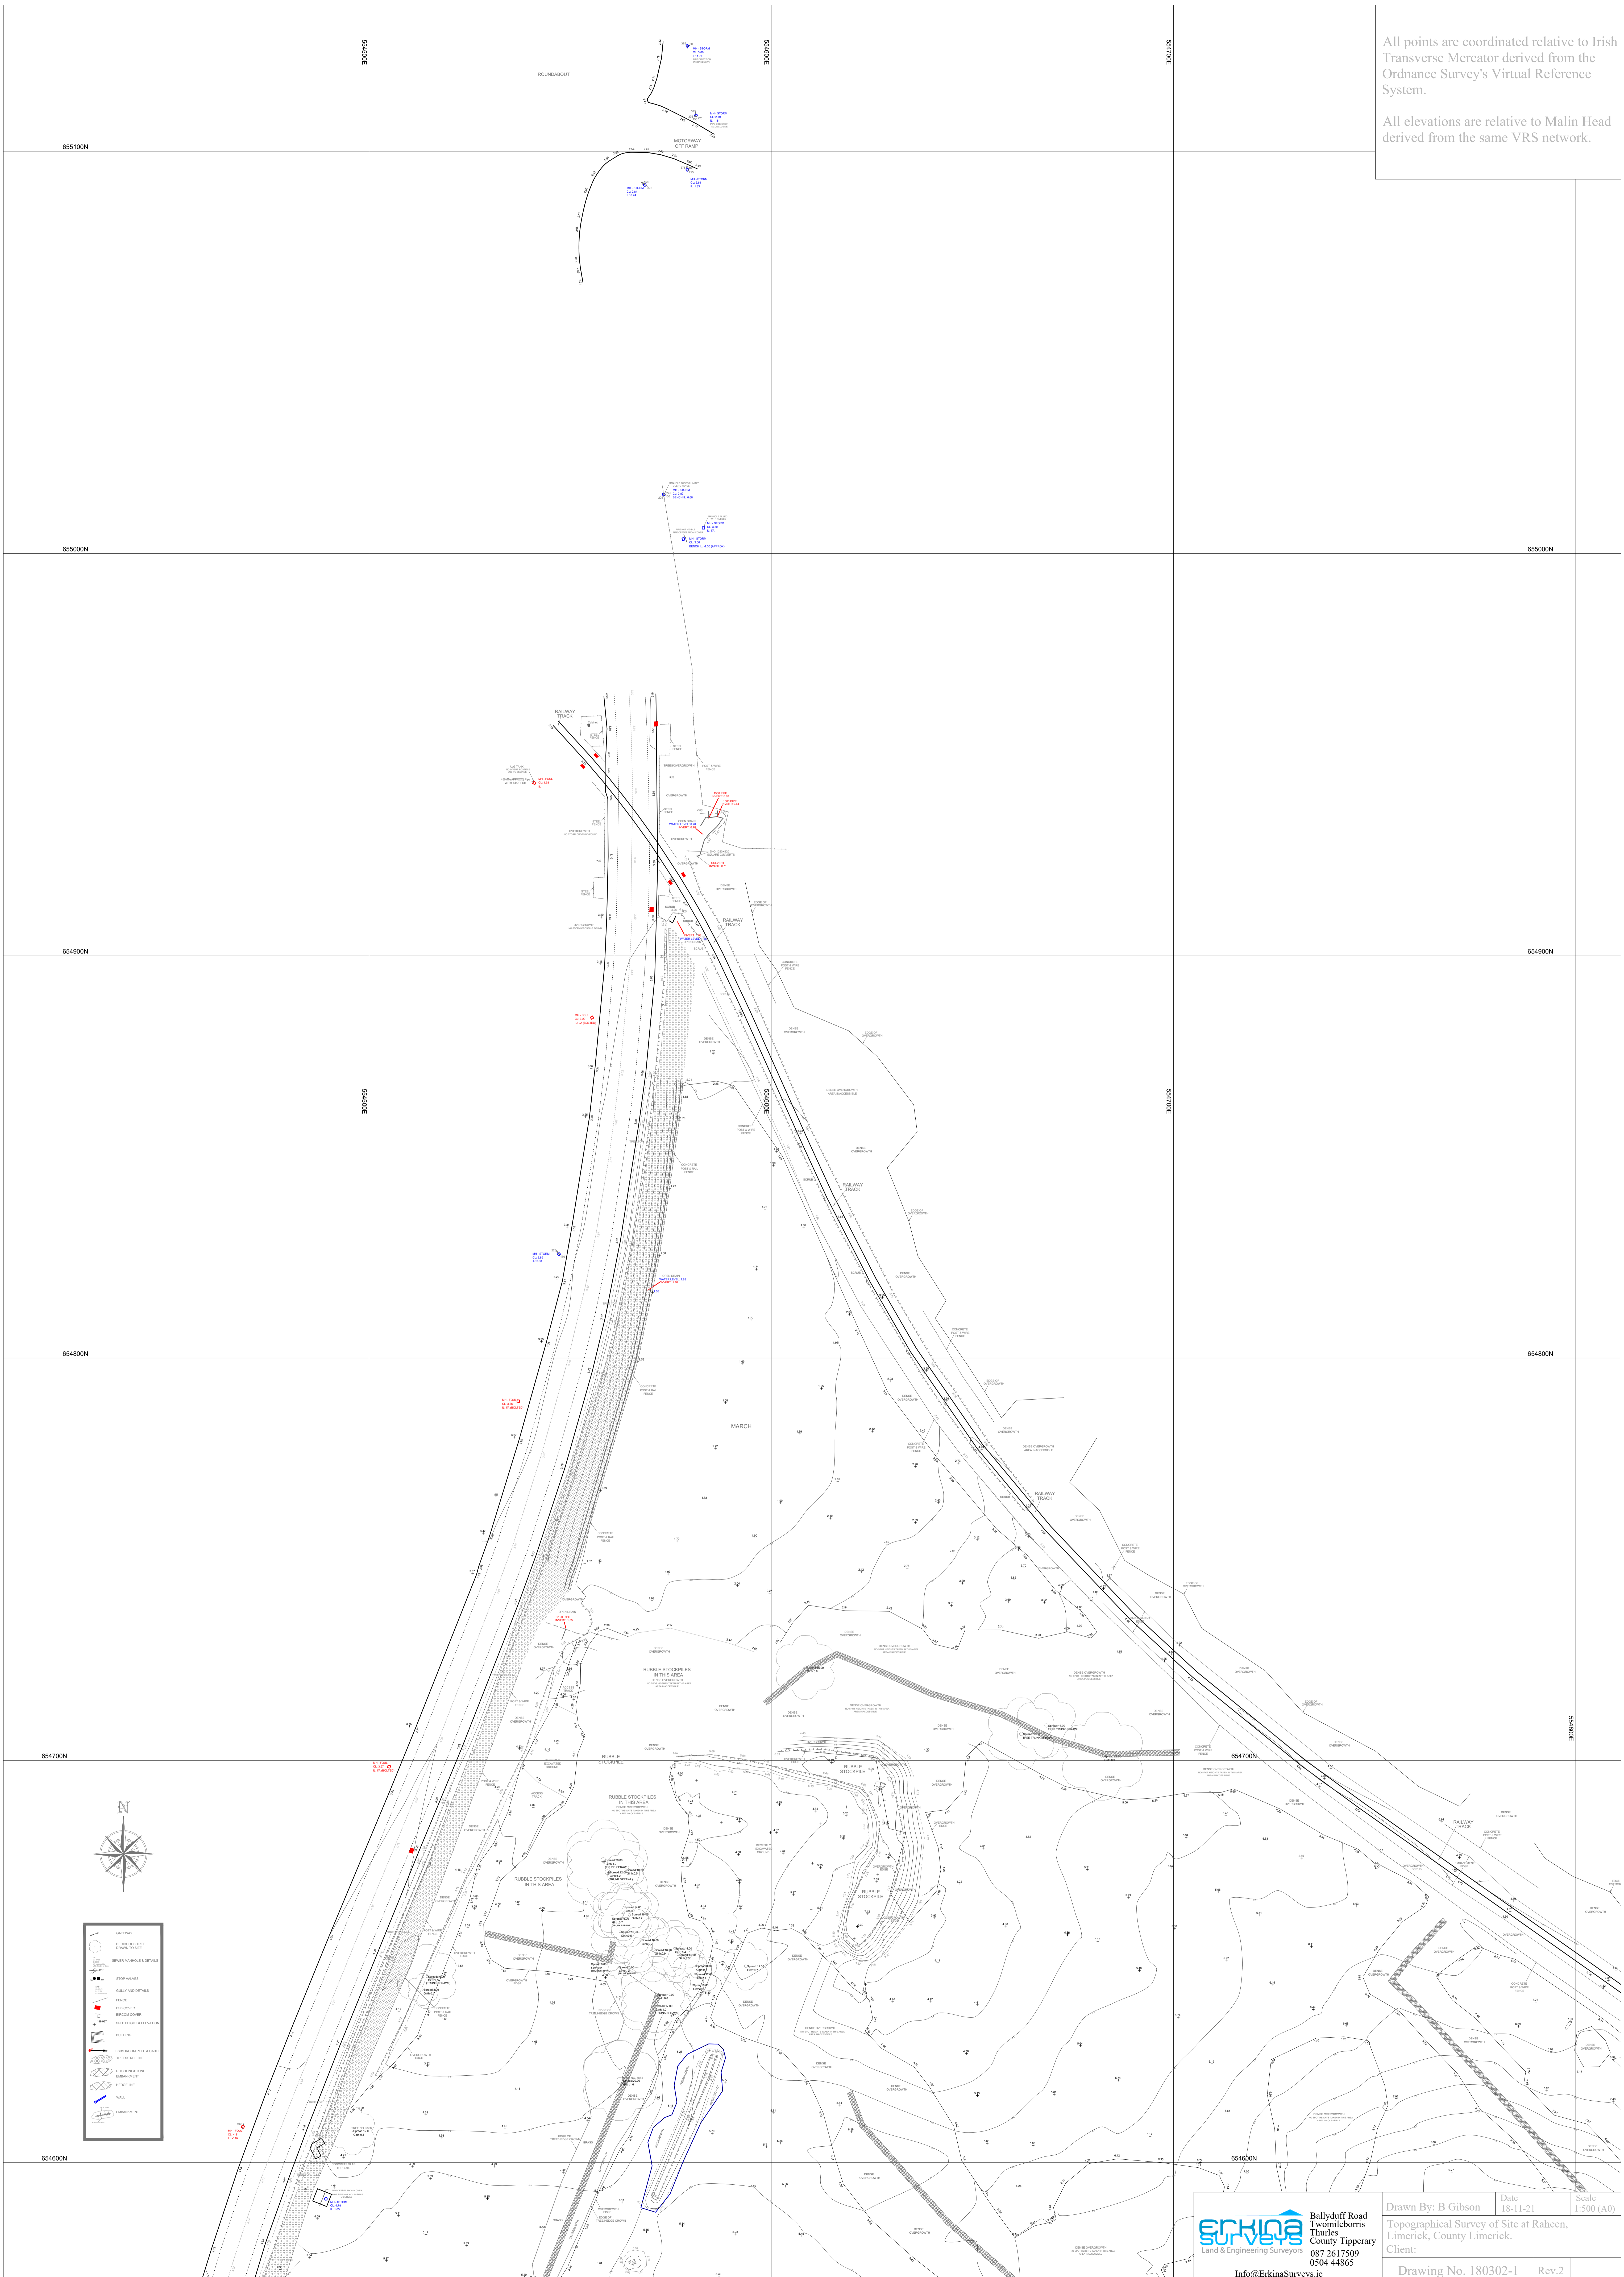

	GATEWAY
	FENCE
	SPOT HEIGHT & ELEVATION
	BUILDING

ERKINA
Land & Engineering Surveyors
Ballyduff Road
Thurles
County Tipperary
087 2617509
0504 44865
Info@ErkinaSurveys.ie

Drawn By: B Gibson	Date: 18-11-21	Scale: 1:500 (A0)
Topographical Survey of Site at Raheen, Limerick, County Limerick.		
Client:	Drawing No. 180302-1	Rev.2