



Storage3 = 580Units
 Area 2125.44m² (0.525acre)
 Perimeter 198.50m

Storage 2 -260Units
 Area 898.23m² (0.222acre)
 Perimeter 127.14m

Stormtank2-catchment
 Area 2.3ha


Stormtank1-catchment 134 Units
 Area 1.7ha

Storage 1 - 134Units
 Area 463.00m²

Stormtank3-catchment
 Area 4.4ha

REVISION DETAILS	DATE

THIS DRAWING AND ANY DESIGN HEREON IS THE COPYRIGHT OF THE CONSULTANTS AND MUST NOT BE REPRODUCED WITHOUT THEIR WRITTEN CONSENT.
 ALL DRAWINGS REMAIN THE PROPERTY OF THE CONSULTANTS. ALL DIMENSIONS TO BE VERIFIED AND CHECKED ON SITE. CONSULTANTS TO BE INFORMED OF ANY DISCREPANCIES BEFORE WORK PROCEEDS.

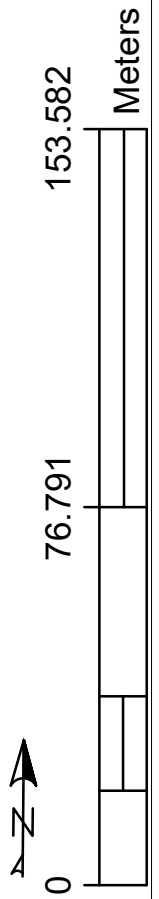

Issue:	PLANNING		
Project:	SHD Raheen		
Client:	DW Raheen		
Drawing Title:	Tank Catchments Construction Phases		
Drawn:	DOM	Scale:	NTS
Checked:	DOM	Date:	14.12.21
Hutch O'Malley Consulting Engineers The Railway Station, Attylin, Patrickswell, Co.Limerick E-Mail: admin@hutchomalley.ie Phone: 061-320280			
Project No.:	18112	Drawing No.:	C39
Revision:			