



**A** PLAN: CYCLE TRACK TO R510  
C13 Scale 1:200

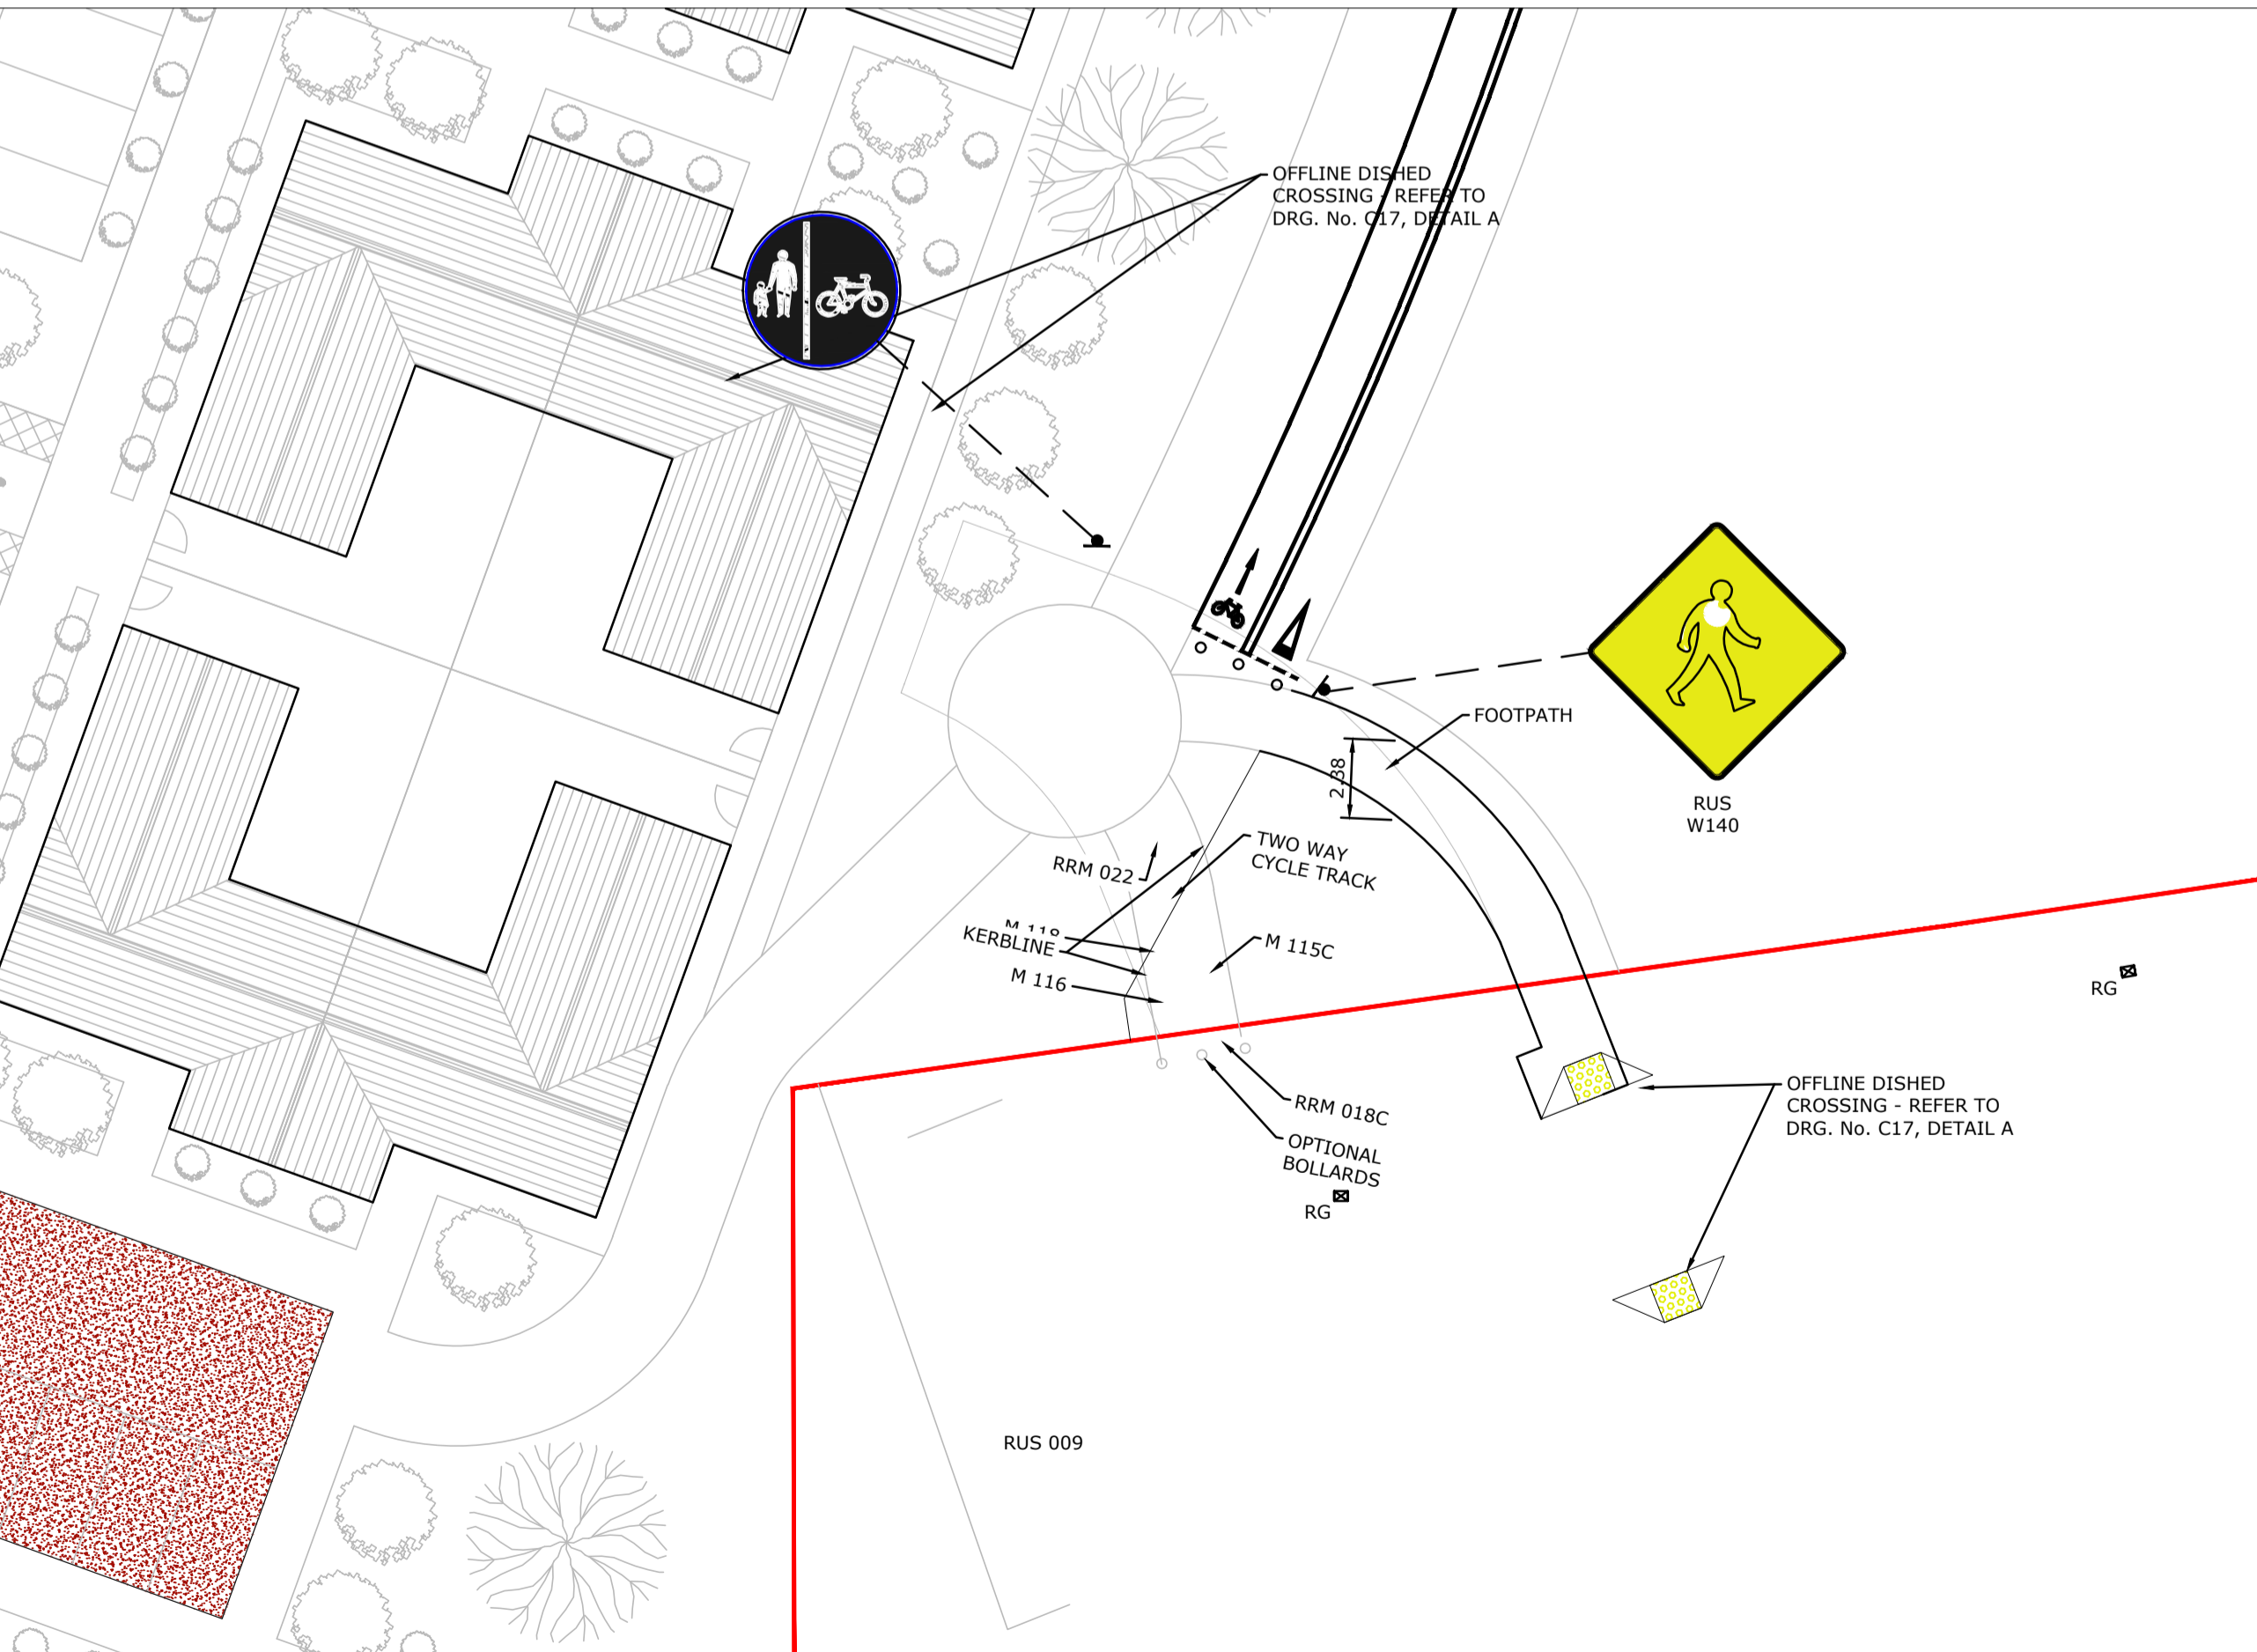

**B** PLAN: CYCLE TRACK TO NEIGHBOURING ESTATE  
C13 Scale 1:200

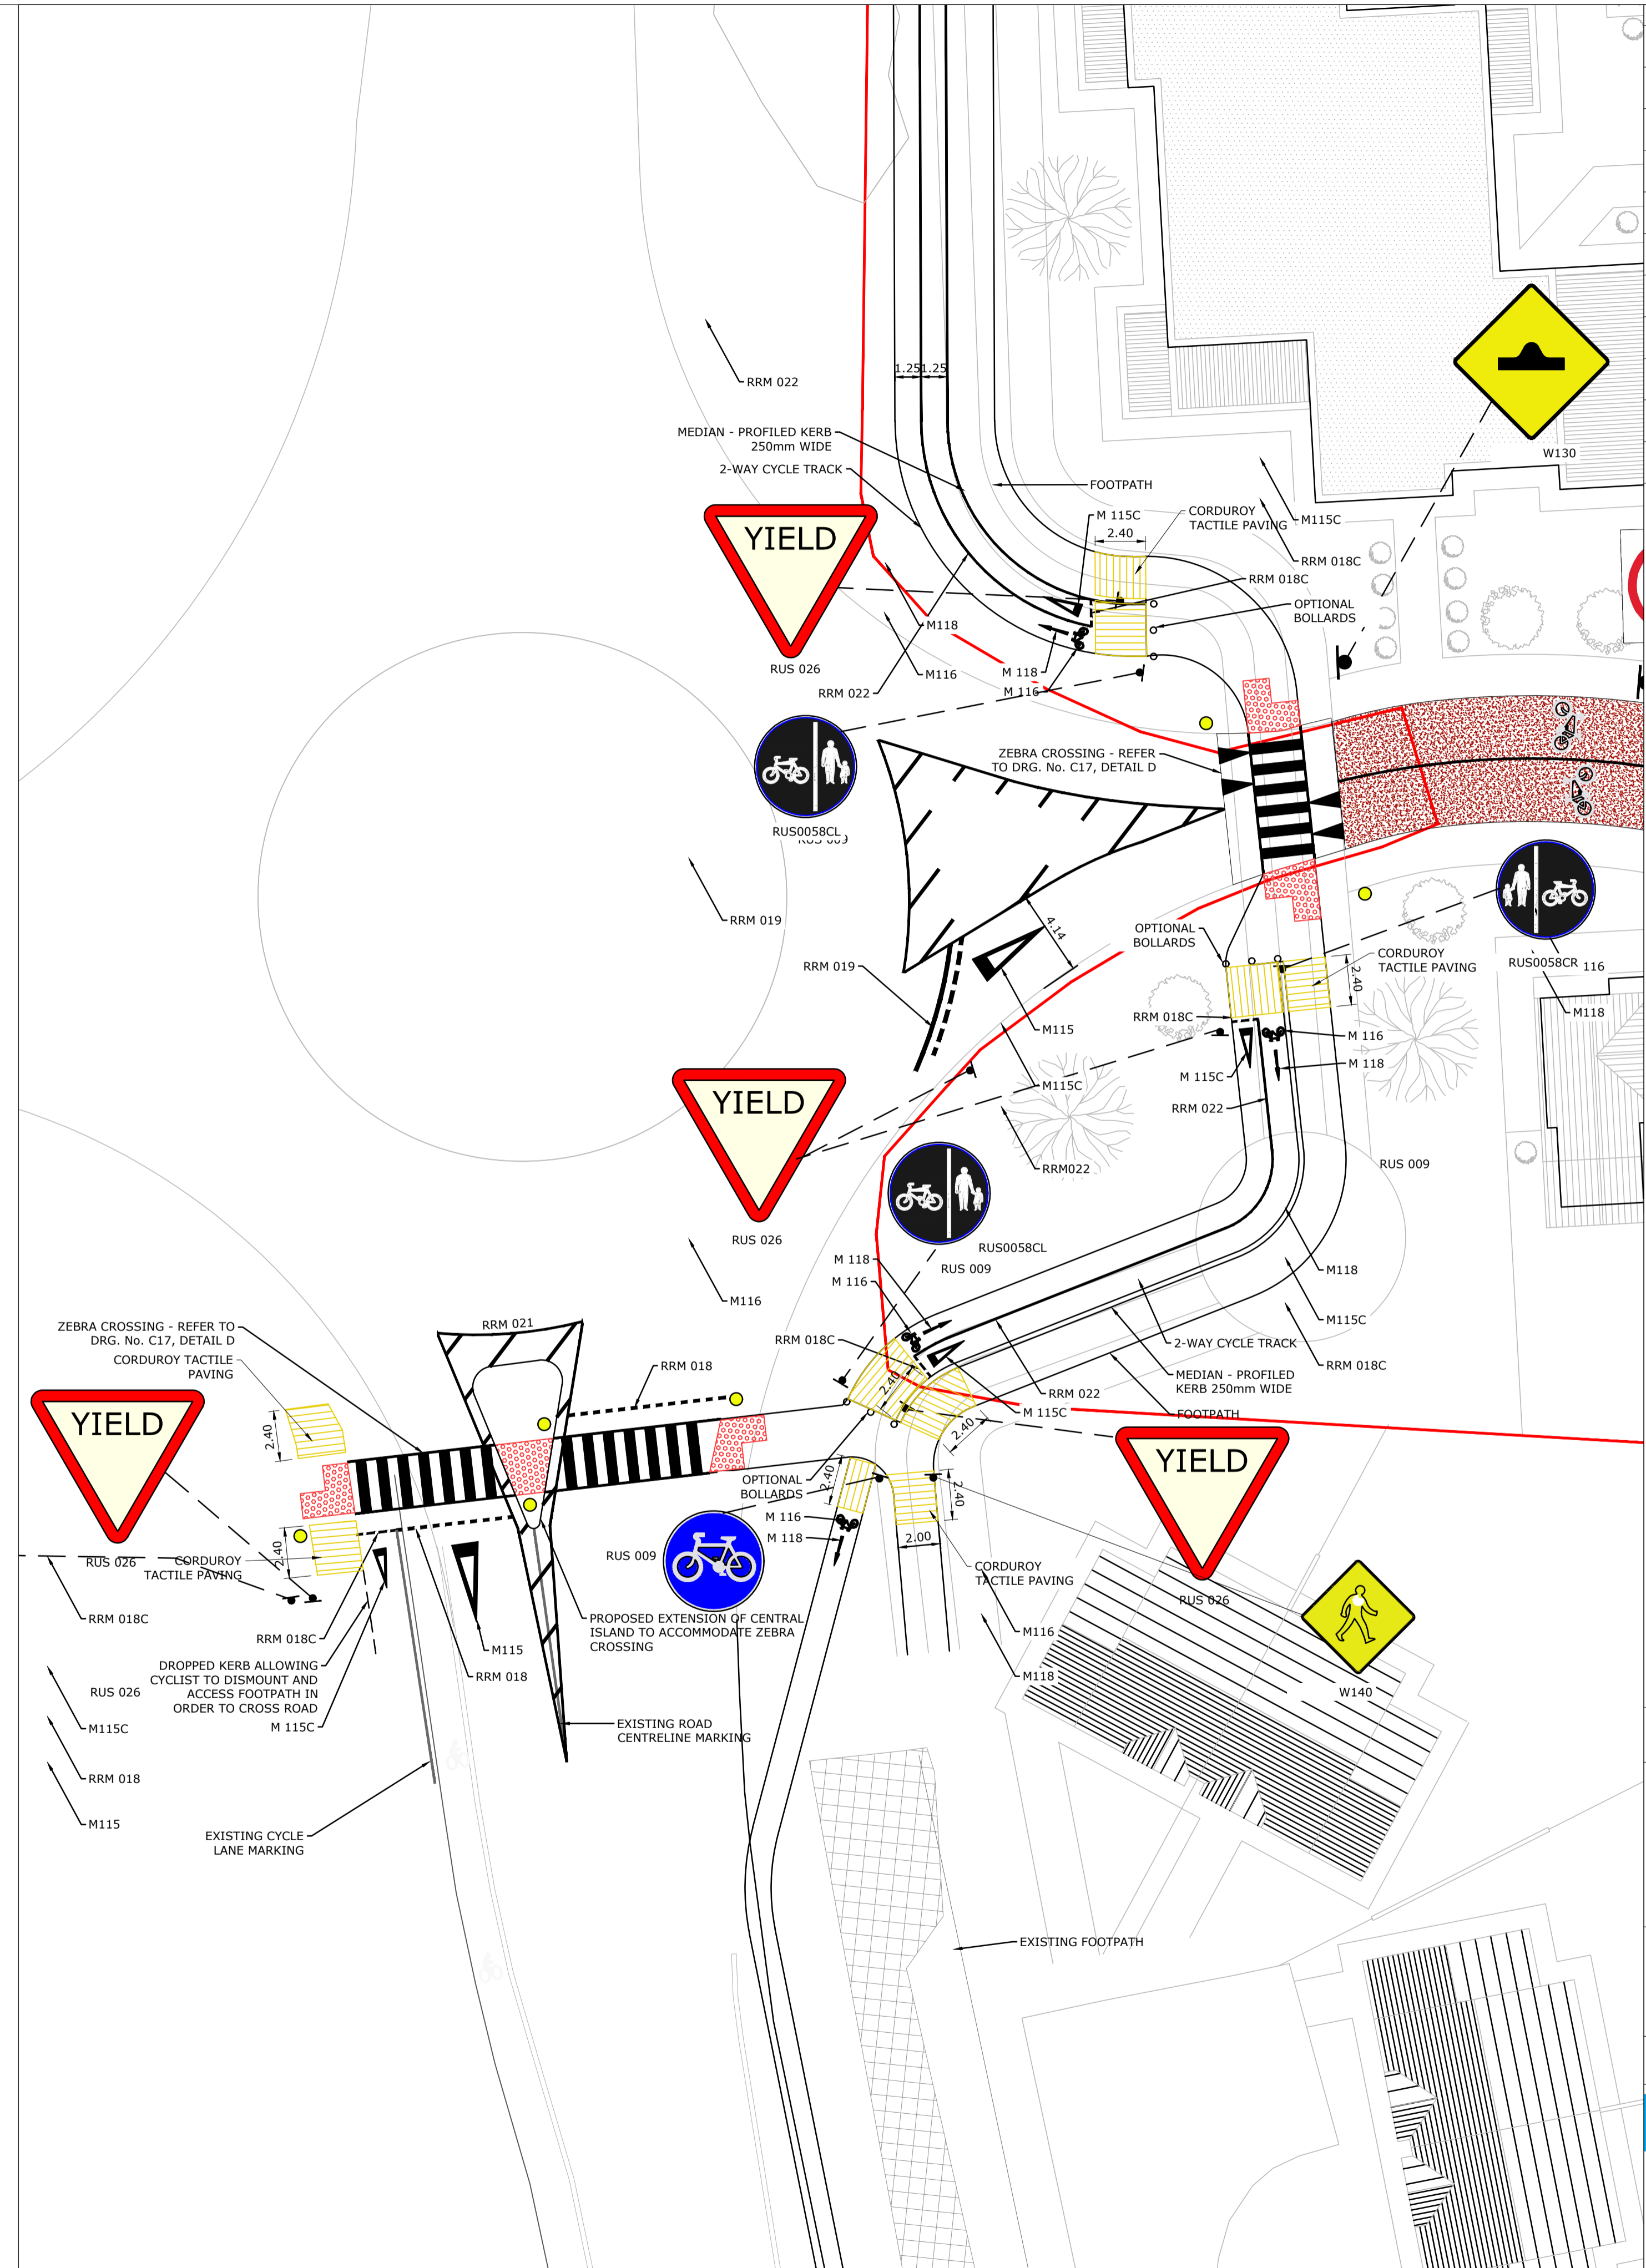

**C** PLAN: R510 ROUNDABOUT  
C13 Scale 1:200

REVISION DETAILS	DATE
A ZEBRA CROSSING ALTERED	06.12.19
B ADD RSA MEASURES	25.03.20

THIS DRAWING AND ANY DESIGN HEREON IS THE COPYRIGHT OF THE CONSULTANTS AND MUST NOT BE REPRODUCED WITHOUT THEIR WRITTEN CONSENT.  
ALL DRAWINGS REMAIN THE PROPERTY OF THE CONSULTANTS. ALL DIMENSIONS TO BE VERIFIED AND CHECKED ON SITE. CONSULTANTS TO BE INFORMED OF ANY DISCREPANCIES BEFORE WORK PROCEEDS.

Issue:	INFORMATION			
Project:	HOUSING DEVELOPMENT RAHEEN, LIMERICK			
Client:	DW Raheen Development Ltd.			
Drawing Title:	ROAD MARKINGS & SIGNAGE DETAIL VIEWS			
Drawn:	Scale:	Checked:	Date:	
CC	1:200	DOM	13.11.19	
Hutch O'Malley Consulting Engineers The Railway Station, Attylin, Patrickswell, Co.Limerick E-Mail: admin@hutchomalley.ie Phone: 061-320260				
Project No.	Drawing No.	Revision		
18112	C 16	D		