




Chainage	Existing Ground Levels	Proposed Ground Levels
100000		
150000		
200000		
250000		
300000		
350000		
400000		
450000		
500000		

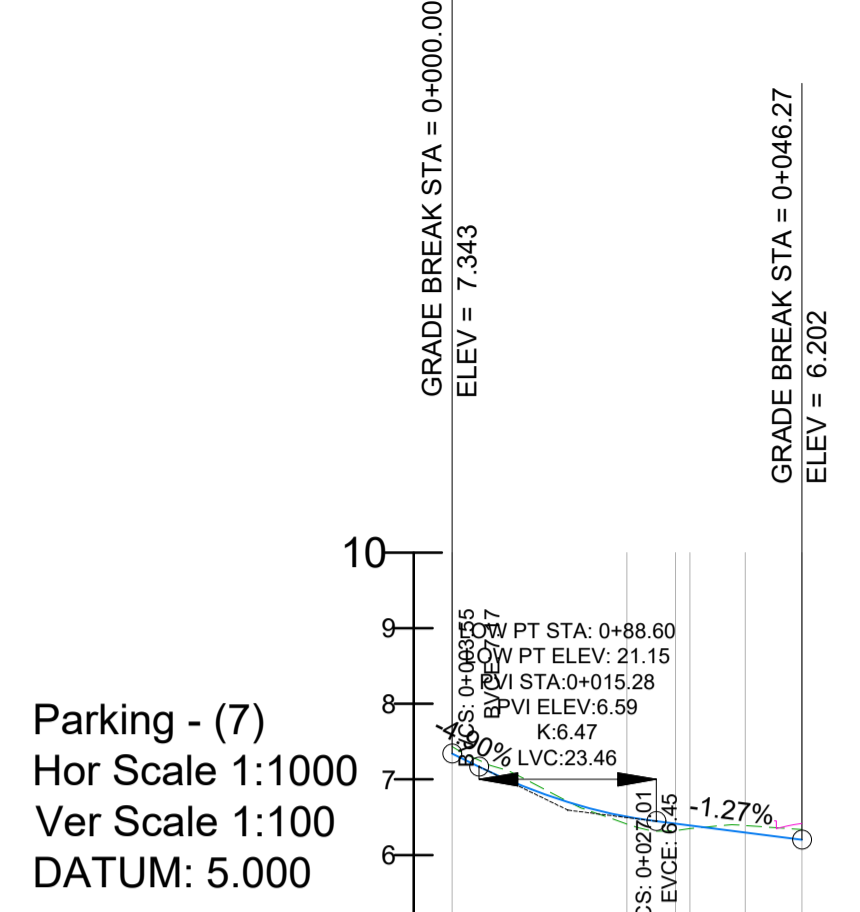


Chainage	Existing Ground Levels	Proposed Ground Levels
100000		
150000		
200000		
250000		
300000		
350000		
400000		
450000		
500000		

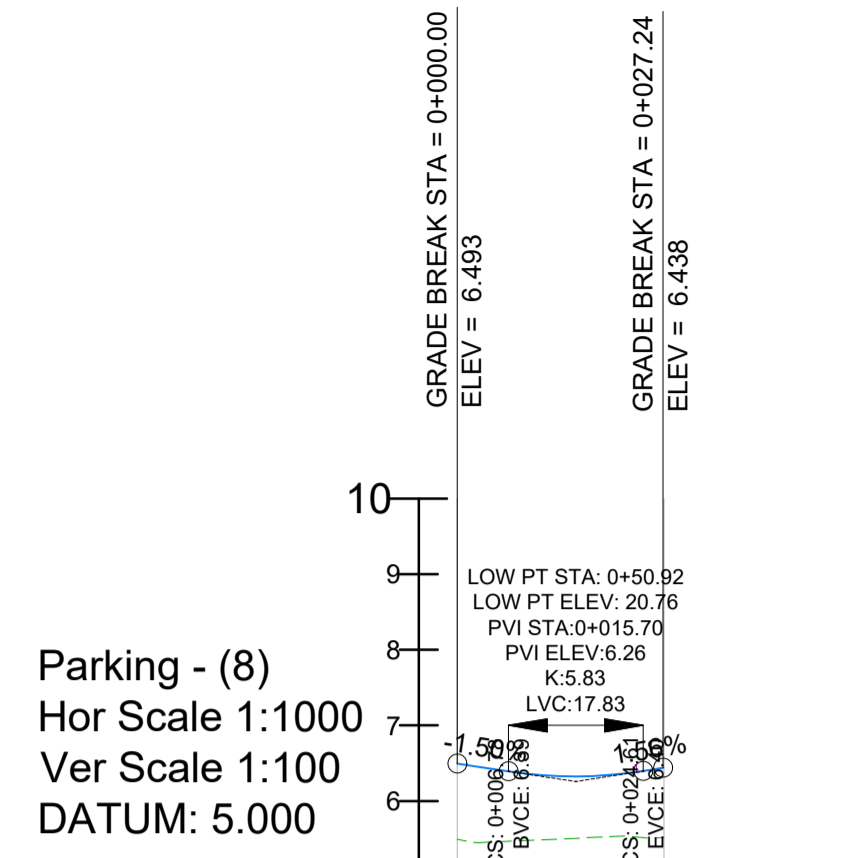


Chainage	Existing Ground Levels	Proposed Ground Levels
100000		
150000		
200000		
250000		
300000		
350000		
400000		
450000		
500000		

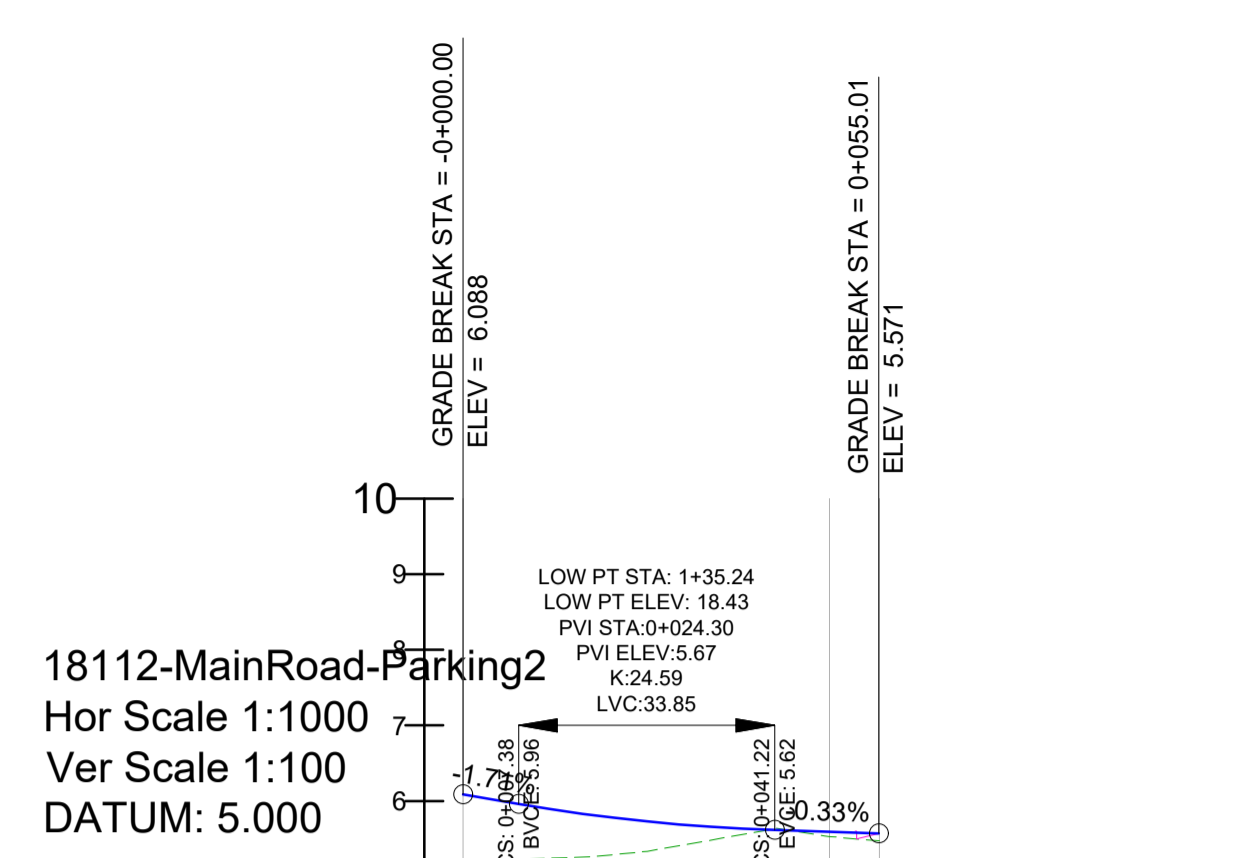

Chainage	Existing Ground Levels	Proposed Ground Levels
100000		
150000		
200000		
250000		
300000		
350000		
400000		
450000		
500000		

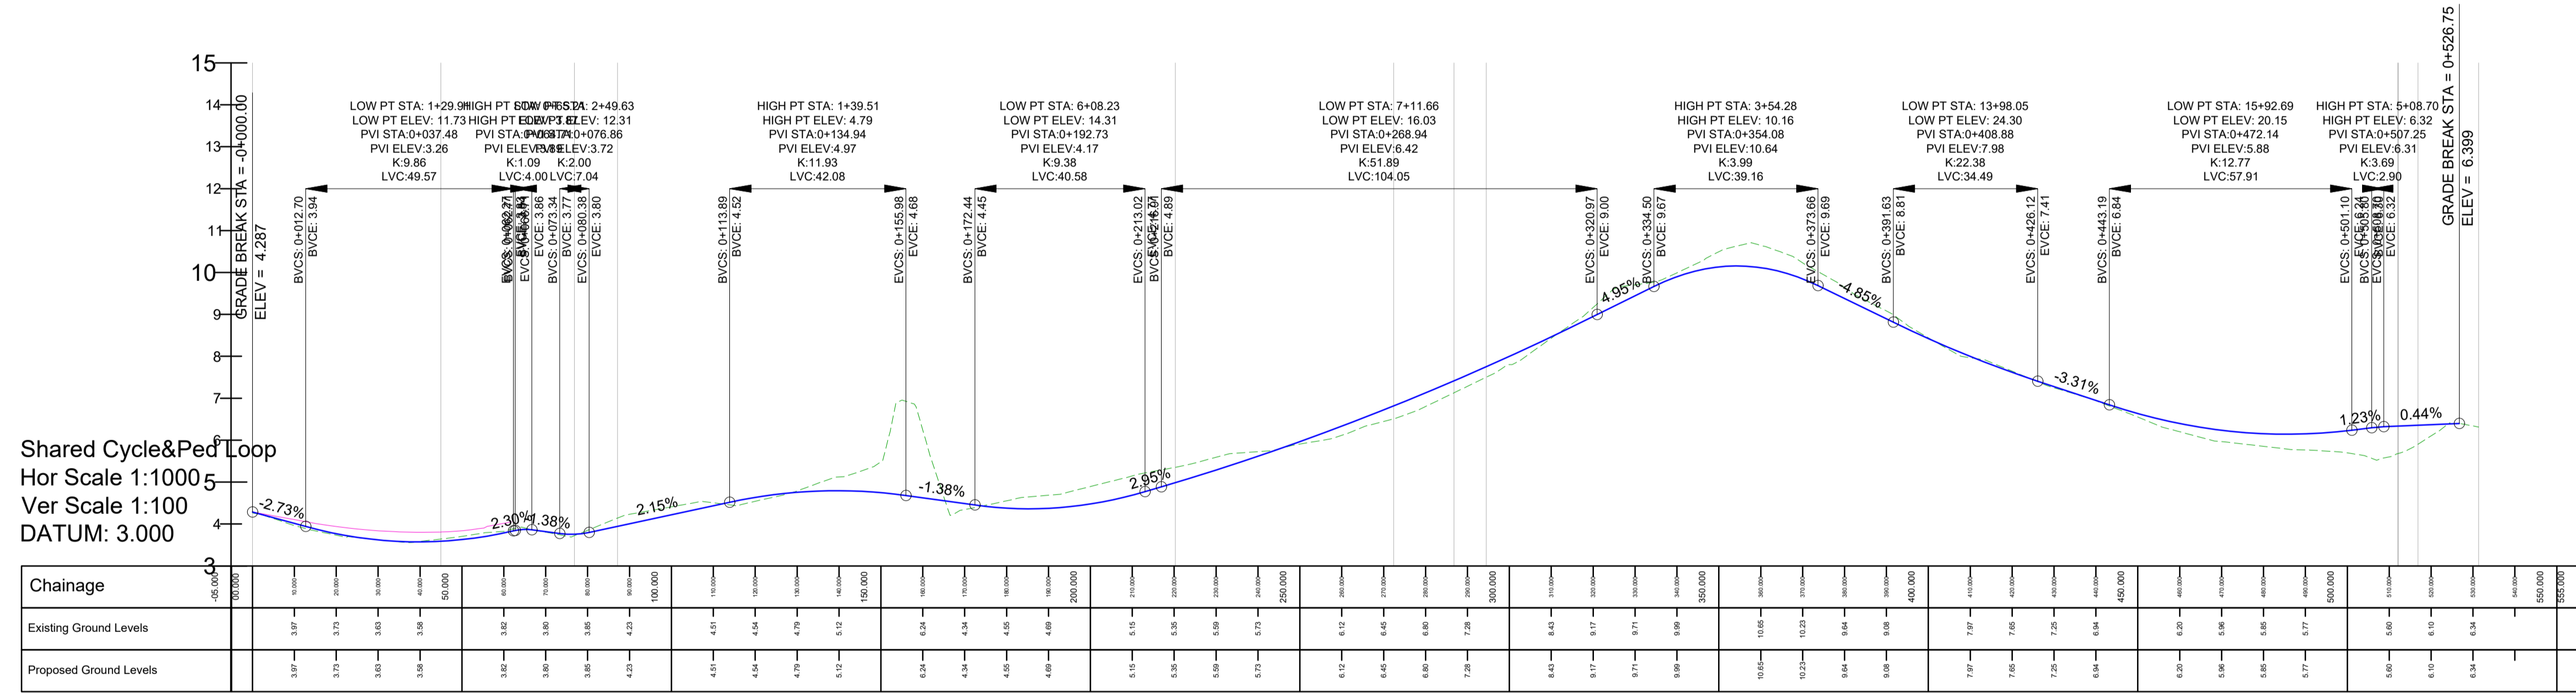

Chainage	Existing Ground Levels	Proposed Ground Levels
100000		
110000		
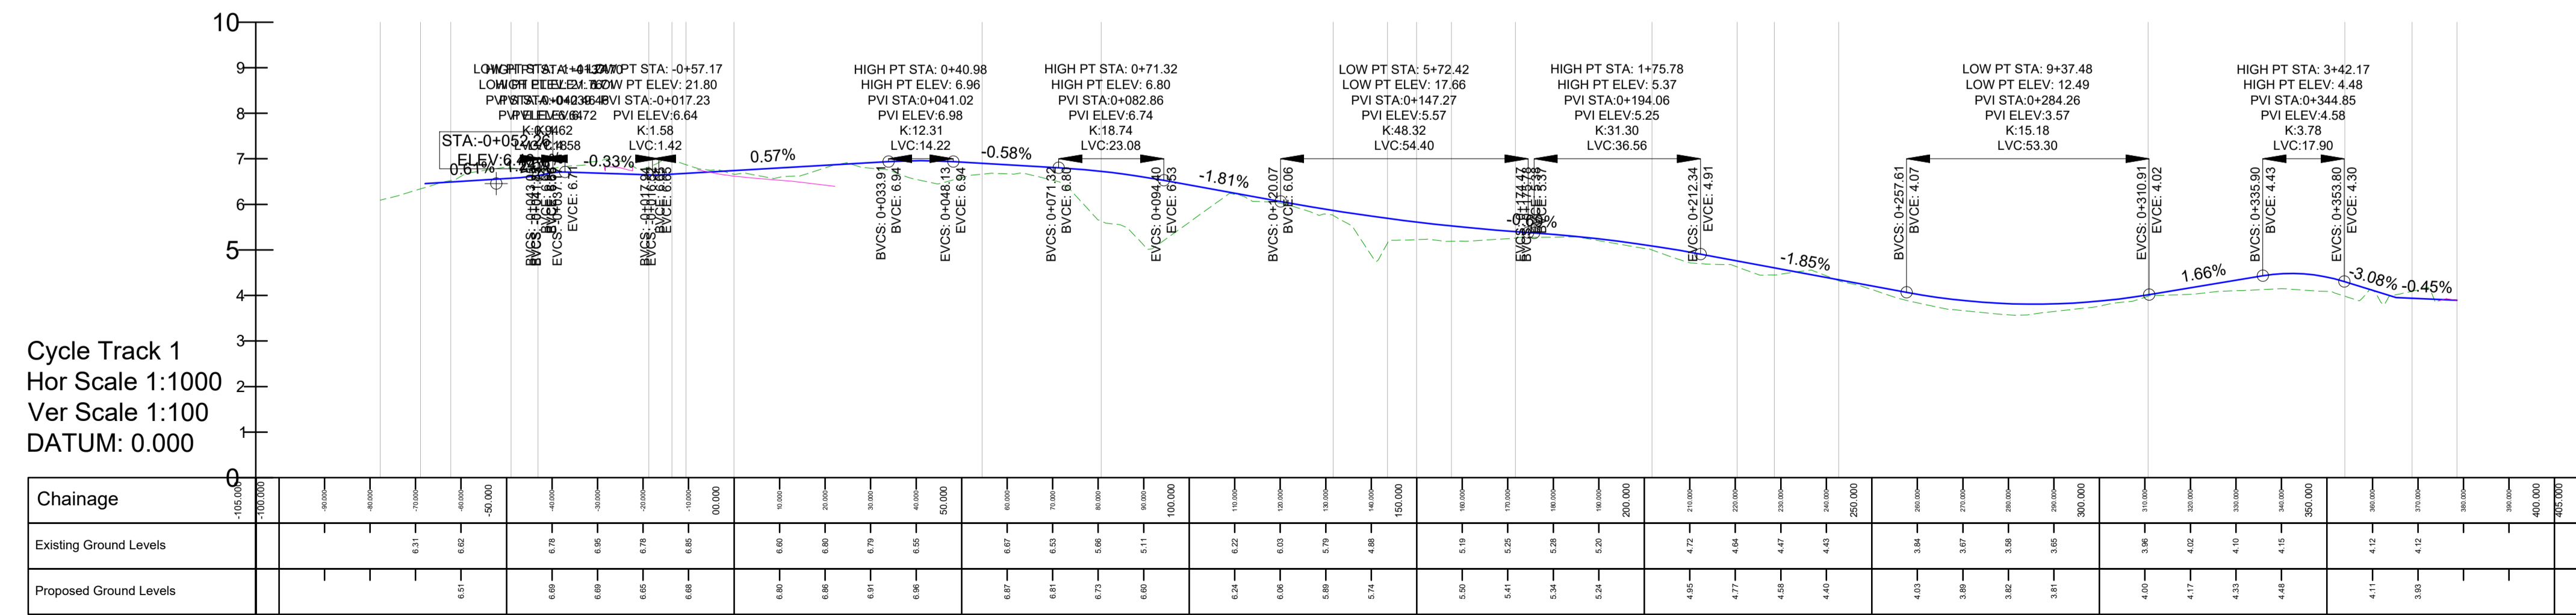

Chainage	Existing Ground Levels	Proposed Ground Levels
100000		
110000		
120000		
130000		
140000		
150000		
160000		
170000		
180000		
190000		
200000		
210000		
220000		
230000		
240000		
250000		
260000		
270000		
280000		
290000		
300000		
310000		
320000		
330000		
340000		
350000		
360000		
370000		
380000		
390000		
400000		
410000		
420000		
430000		
440000		
450000		
460000		
470000		
480000		
490000		
500000		

REVISION DETAILS		DATE
A	REVISED LAYOUT	20.03.20
B	Revised Layout	04.12.21

THIS DRAWING AND ANY DESIGN HEREON IS THE COPYRIGHT OF THE CONSULTANTS AND MUST NOT BE REPRODUCED WITHOUT THEIR WRITTEN CONSENT.
 ALL DRAWINGS REMAIN THE PROPERTY OF THE CONSULTANTS. ALL DIMENSIONS TO BE VERIFIED AND CHECKED ON SITE. CONSULTANTS TO BE INFORMED OF ANY DISCREPANCIES BEFORE WORK PROCEEDS.

Issue:		PLANNING	
Project:		Housing Development Raheen, Limerick	
Client:		DW RAHEEN	
Drawing Title:		Road Design Road Long Sections (Sheet 3)	
Drawn:	Scale:	Checked:	Date:
CC	-	DOM	28.09.18



Hutch O' Malley Consulting Engineers
 The Railway Station, Attyfin, Patnckswell, Co. Limerick
 E-Mail: admin@hutchomalley.ie
 Phone: 061-320260

Project No.	Drawing No.	Revision
18112	C 04	B