


THE COPYRIGHT OF THIS DRAWING IS VESTED WITH CW O'BRIEN ARCHITECTS LIMITED AND MUST NOT BE COPIED OR REPRODUCED WITHOUT THE CONSENT OF THE COMPANY.

FIGURED DIMENSIONS ONLY TO BE TAKEN FROM THIS DRAWING. DO NOT SCALE.

ALL CONTRACTORS MUST VISIT THE SITE AND BE RESPONSIBLE FOR CHECKING ALL SETTING OUT DIMENSIONS AND NOTIFYING THE ARCHITECT OF ANY DISCREPANCIES PRIOR TO ANY MANUFACTURE OR CONSTRUCTION WORK.

NOTES:

# PLANNING DRAWING

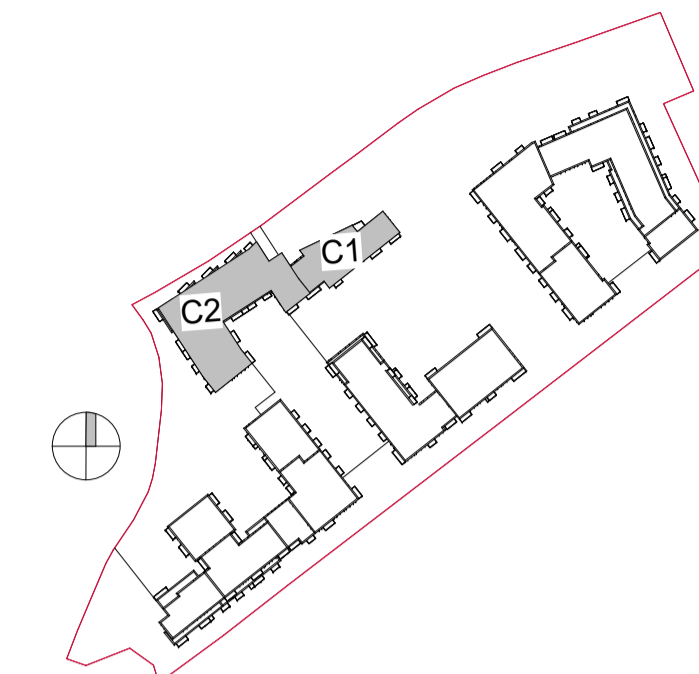

### FLOOR PLAN KEY :

- EH - ENTRANCE HALL
- ST - STORAGE
- HP - HOT PRESS
- KIT/LIV/DIN - KITCHEN + LIVING + DINING ROOM

### AREA TYPES

- 1 BED
- 2 BED (4P)
- 2 BED (3P)
- 3 BED
- CIRCULATION
- BIKE STORE
- COMMERCIAL
- COMMUNAL AMENITY
- PLANT ROOM
- SERVICES
- CRECHE

### LEGEND:

- GROUND CUT PLANE
- DESIGNATED EV CHARGING PARKING SPACES
- DENOTES POTENTIAL PROVISION FOR EV CHARGING PARKING SPACES
- MB MOTOR BIKE PARKING

P08	Full Application Drawings	14/03/22	VF	WP
P07	Draft Full Application Drawings	20/01/22	VF	WP
P06	Draft Full Application Drawings	16/12/21	VF	WP
P05	Pre-Application Submission	25/05/21	VF	WP
P04	Draft Pre-Application Drawings	06/05/21	VF	WP
P03	Draft Drawings for Information	18/03/21	VF	WP
P02	Issued for Information	01/03/21	VF	WP
P01	Ground & Typical Floor issued for Comment	03/02/21	VF	WP
Rev	Description	Date	Dr by	App by

Project Stage

## PLANNING

Client:  
Steeplefield Limited,

Project:  
Greenhills Road, Walkinstown,  
Dublin 12

Drawing Title:  
BLOCK C -L01-FIRST FLOOR PLAN

Drawn	Checked	Paper Size	Scale	Date
VF	WP	A1	1 : 200@A1	02/16/21

Project No.	Drawing No.	Classification	Revision
PE18001	042101		P08

File Name  
PE18001-CWO-BC-01-DR-A-042101

Status:  
**S3 ISSUED FOR PLANNING**



No.1 Sarsfield Quay, Dublin 7, D07 R9FH  
t: 01 518 0170 e: admin@cwoarchitects.ie  
Dublin | Cork | Galway | London | UK & Europe +  
www.cwoarchitects.ie

Please consider the environment before printing this sheet



### 1 BLOCK C -L01-FIRST FLOOR PLAN

1 : 200

### Schedule Accommodation-Block C-Level 01

Name	Area	Area Type
C1-0101	109 m²	3 BED
C1-0102	47 m²	1 BED
C1-0103	74 m²	2 BED
C1-0104	79 m²	2 BED
C1-0105	104 m²	3 BED
C2-0101	84 m²	1 BED
C2-0102	75 m²	2 BED
C2-0103	73 m²	2 BED
C2-0104	73 m²	2 BED (3P)
C2-0105	57 m²	1 BED
Grand total:	10 776 m²	