


# PLANNING DRAWING

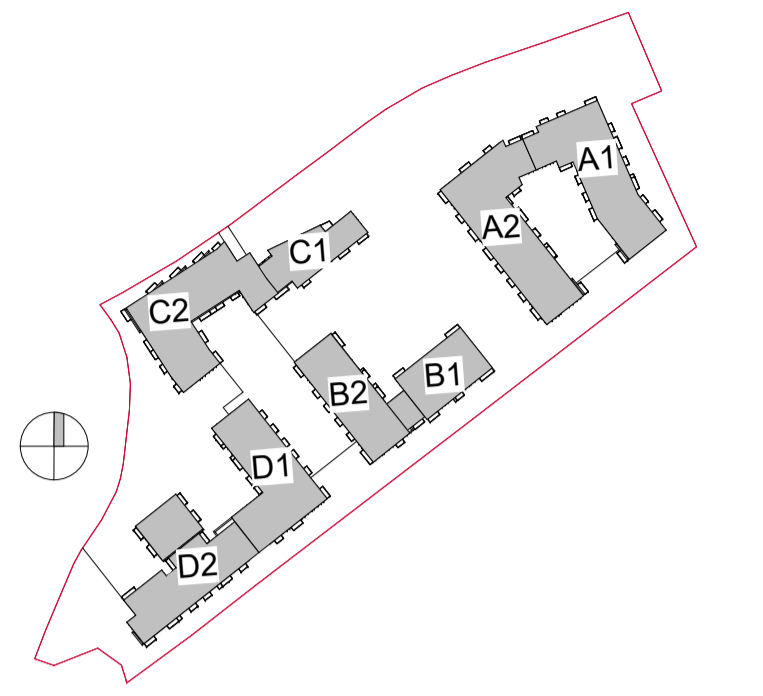

**AREA TYPES**

- 1 BED
- 2 BED (4P)
- 2 BED (3P)
- 3 BED
- BIKE STORE
- CIRCULATION
- COMMERCIAL
- COMMUNAL AMENITY
- PLANT ROOM
- SERVICES
- CRECHE

**LEGEND:**

- GROUND CUT PLANE
- DESIGNATED EV CHARGING PARKING SPACES
- DENOTES POTENTIAL PROVISION FOR EV CHARGING PARKING SPACES
- MB MOTOR BIKE PARKING

Rev	Description	Date	Dr by	App by
P08	Full Application Drawings	14/03/22	VF	WP
P07	Draft Full Application Drawings	20/01/22	VF	WP
P06	Draft Full Application Drawings	16/12/21	VF	WP
P05	Pre-Application Submission	25/05/21	VF	WP
P04	Draft Pre-Application Drawings	06/05/21	VF	WP
P03	Draft Drawings for Information	18/03/21	VF	WP
P02	Issued for Information	01/03/21	VF	WP
P01	Ground & Typical Floor issued for Comment	03/02/21	VF	WP

## PLANNING

Client:  
Steeplefield Limited,

Project:  
Greenhills Road, Walkinstown, Dublin 12

Drawing Title:  
SITE GA PLAN - LEVEL 01

Drawn	Checked	Paper Size	Scale	Date
VF	WP	A1	1 : 500@A1	01/29/21

Project No.	Drawing No.	Classification	Revision
PE18001	001101		P08

Status:  
**S3 ISSUED FOR PLANNING**



No.1 Sarsfield Quay, Dublin 7, D07 R9FH  
t: 01 518 0170 e: admin@cwoarchitects.ie  
Dublin 1 Cork 1 Galway 1 London 1 UK & Europe +  
www.cwoarchitects.ie



Schedule Accommodation-Block B-Level 01

Name	Area	Area Type
B1-0101	85 m <sup>2</sup>	2 BED
B1-0102	108 m <sup>2</sup>	3 BED
B1-0103	108 m <sup>2</sup>	3 BED
B1-0104	54 m <sup>2</sup>	1 BED
B1-0105	85 m <sup>2</sup>	2 BED
B2-0101	80 m <sup>2</sup>	2 BED
B2-0102	47 m <sup>2</sup>	1 BED
B2-0103	80 m <sup>2</sup>	2 BED
B2-0104	73 m <sup>2</sup>	2 BED
B2-0105	46 m <sup>2</sup>	1 BED
B2-0106	46 m <sup>2</sup>	1 BED
B2-0107	75 m <sup>2</sup>	2 BED
B2-0108	98 m <sup>2</sup>	3 BED
B2-0109	46 m <sup>2</sup>	1 BED
B2-0110	73 m <sup>2</sup>	2 BED
<b>Grand total:</b>	<b>15 1106 m<sup>2</sup></b>	

Schedule Accommodation-Block A-Level 01

Name	Area	Area Type
A1-0101	73 m <sup>2</sup>	2 BED
A1-0102	47 m <sup>2</sup>	1 BED
A1-0103	73 m <sup>2</sup>	2 BED
A1-0104	46 m <sup>2</sup>	1 BED
A1-0105	73 m <sup>2</sup>	2 BED
A1-0106	79 m <sup>2</sup>	2 BED
A1-0107	73 m <sup>2</sup>	2 BED
A1-0108	78 m <sup>2</sup>	2 BED
A1-0109	73 m <sup>2</sup>	2 BED
A1-0110	46 m <sup>2</sup>	1 BED
A1-0111	46 m <sup>2</sup>	1 BED
A1-0112	73 m <sup>2</sup>	2 BED
A1-0113	78 m <sup>2</sup>	2 BED
A2-0101	83 m <sup>2</sup>	2 BED
A2-0102	49 m <sup>2</sup>	1 BED
A2-0103	45 m <sup>2</sup>	1 BED
A2-0104	73 m <sup>2</sup>	2 BED
A2-0105	46 m <sup>2</sup>	1 BED
A2-0106	66 m <sup>2</sup>	2 BED (3P)
A2-0107	78 m <sup>2</sup>	2 BED
A2-0108	73 m <sup>2</sup>	2 BED
A2-0109	108 m <sup>2</sup>	3 BED
A2-0110	73 m <sup>2</sup>	2 BED
A2-0111	73 m <sup>2</sup>	2 BED
A2-0112	78 m <sup>2</sup>	2 BED
A2-0113	73 m <sup>2</sup>	2 BED
A2-0114	59 m <sup>2</sup>	1 BED
<b>Grand total:</b>	<b>27 1839 m<sup>2</sup></b>	

Schedule Accommodation-Block C-Level 01

Name	Area	Area Type
C1-0101	109 m <sup>2</sup>	3 BED
C1-0102	47 m <sup>2</sup>	1 BED
C1-0103	74 m <sup>2</sup>	2 BED
C1-0104	79 m <sup>2</sup>	2 BED
C1-0105	104 m <sup>2</sup>	3 BED
C2-0101	84 m <sup>2</sup>	1 BED
C2-0102	75 m <sup>2</sup>	2 BED
C2-0103	73 m <sup>2</sup>	2 BED
C2-0104	73 m <sup>2</sup>	2 BED (3P)
C2-0105	57 m <sup>2</sup>	1 BED
<b>Grand total:</b>	<b>10 776 m<sup>2</sup></b>	

Schedule Accommodation-Block D-Level 01

Name	Area	Area Type
D1-0101	46 m <sup>2</sup>	1 BED
D1-0102	73 m <sup>2</sup>	2 BED
D1-0103	83 m <sup>2</sup>	2 BED
D1-0104	46 m <sup>2</sup>	1 BED
D1-0105	46 m <sup>2</sup>	1 BED
D1-0106	46 m <sup>2</sup>	1 BED
D1-0107	46 m <sup>2</sup>	1 BED
D1-0108	46 m <sup>2</sup>	1 BED
D2-0101	73 m <sup>2</sup>	1 BED
D2-0102	46 m <sup>2</sup>	1 BED
D2-0103	73 m <sup>2</sup>	2 BED
D2-0104	46 m <sup>2</sup>	1 BED
D2-0105	46 m <sup>2</sup>	1 BED
D2-0106	73 m <sup>2</sup>	2 BED
D2-0107	83 m <sup>2</sup>	2 BED
<b>Grand total:</b>	<b>15 876 m<sup>2</sup></b>	

Gross Internal Area-Level 01

Level	Area
A1-01	1147 m <sup>2</sup>
A2-01	1307 m <sup>2</sup>
B1-01	555 m <sup>2</sup>
B2-01	886 m <sup>2</sup>
C1-01	526 m <sup>2</sup>
C2-01	1318 m <sup>2</sup>
D1-01	697 m <sup>2</sup>
D2-01	633 m <sup>2</sup>
<b>Grand total:</b>	<b>8 7069 m<sup>2</sup></b>