


PLANNING DRAWING

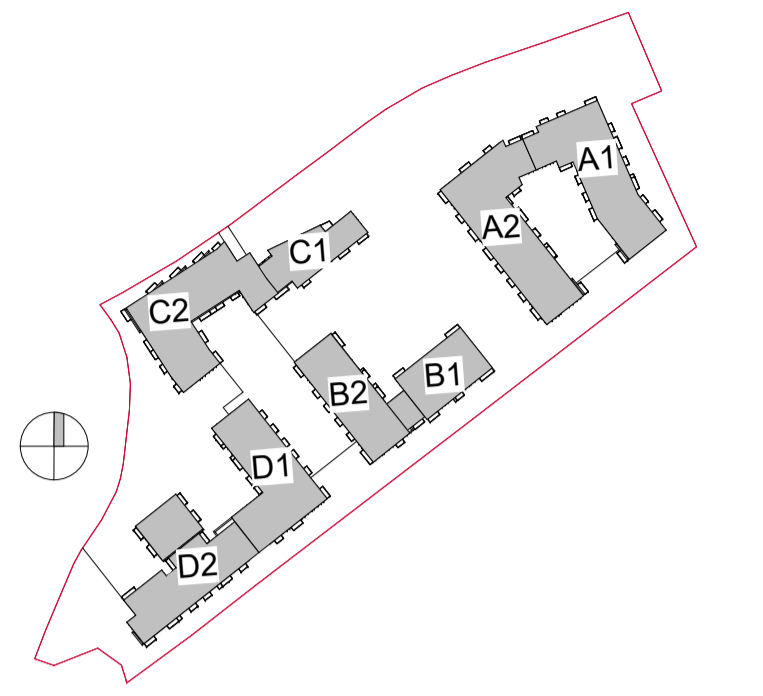

AREA TYPES

- 1 BED
- 2 BED (4P)
- 2 BED (3P)
- 3 BED
- BIKE STORE
- CIRCULATION
- COMMERCIAL
- COMMUNAL AMENITY
- PLANT ROOM
- SERVICES
- CRECHE

Schedule Accommodation-Block B-Level 05

Name	Area	Area Type
B1-0501	85 m ²	2 BED
B1-0502	108 m ²	3 BED
B1-0503	108 m ²	3 BED
B1-0504	54 m ²	1 BED
B1-0505	85 m ²	2 BED
B2-0501	80 m ²	2 BED
B2-0502	47 m ²	1 BED
B2-0503	80 m ²	2 BED
B2-0504	46 m ²	1 BED
B2-0505	46 m ²	1 BED
B2-0506	46 m ²	1 BED
B2-0507	46 m ²	1 BED
B2-0508	75 m ²	2 BED
B2-0509	98 m ²	3 BED
B2-0510	46 m ²	1 BED
B2-0511	73 m ²	2 BED
Grand total:	16 1126 m²	

Schedule Accommodation-Block C-Level 05

Name	Area	Area Type
C1-0501	109 m ²	3 BED
C1-0502	47 m ²	1 BED
C1-0503	74 m ²	2 BED
C1-0504	79 m ²	2 BED
C1-0505	104 m ²	3 BED
C2-0501	84 m ²	2 BED
C2-0502	46 m ²	1 BED
C2-0503	46 m ²	1 BED
C2-0504	68 m ²	2 BED (3P)
C2-0505	73 m ²	2 BED
C2-0506	73 m ²	2 BED
C2-0507	49 m ²	1 BED
C2-0508	46 m ²	1 BED
C2-0509	73 m ²	2 BED
C2-0510	85 m ²	2 BED
C2-0511	78 m ²	2 BED
C2-0512	78 m ²	2 BED
C2-0513	78 m ²	2 BED
C2-0514	49 m ²	1 BED
Grand total:	19 1342 m²	

Schedule Accommodation-Block A-Level 05

Name	Area	Area Type
A1-0501	47 m ²	1 BED
A1-0502	73 m ²	2 BED
A1-0503	46 m ²	1 BED
A1-0504	46 m ²	1 BED
A1-0505	46 m ²	1 BED
A1-0506	79 m ²	2 BED
A1-0507	46 m ²	1 BED
A1-0508	46 m ²	1 BED
A1-0509	78 m ²	2 BED
A1-0510	73 m ²	2 BED
A1-0511	46 m ²	1 BED
A1-0512	46 m ²	1 BED
A1-0513	73 m ²	2 BED
A2-0501	83 m ²	2 BED
A2-0502	49 m ²	1 BED
A2-0503	45 m ²	1 BED
A2-0504	73 m ²	2 BED
A2-0505	46 m ²	1 BED
A2-0506	66 m ²	2 BED (3P)
A2-0507	78 m ²	2 BED
A2-0508	73 m ²	2 BED
A2-0509	46 m ²	1 BED
A2-0510	46 m ²	1 BED
A2-0511	46 m ²	1 BED
A2-0512	73 m ²	2 BED
A2-0513	46 m ²	1 BED
A2-0514	46 m ²	1 BED
A2-0515	78 m ²	2 BED
A2-0516	73 m ²	2 BED
A2-0517	59 m ²	1 BED
Grand total:	30 1777 m²	

Schedule Accommodation-Block D-Level 05

Name	Area	Area Type
D1-0501	104 m ²	3 BED
D1-0502	46 m ²	1 BED
D1-0503	73 m ²	2 BED
D1-0504	83 m ²	2 BED
D1-0505	46 m ²	1 BED
D1-0506	46 m ²	1 BED
D1-0507	46 m ²	1 BED
D1-0508	46 m ²	1 BED
D1-0509	46 m ²	1 BED
D1-0510	73 m ²	2 BED
D1-0511	73 m ²	2 BED
D1-0512	46 m ²	1 BED
D1-0513	50 m ²	1 BED
D2-0501	102 m ²	3 BED
D2-0502	46 m ²	1 BED
D2-0503	73 m ²	2 BED
D2-0504	46 m ²	1 BED
D2-0505	46 m ²	1 BED
D2-0506	73 m ²	2 BED
D2-0507	83 m ²	2 BED
D2-0508	110 m ²	3 BED
D2-0509	76 m ²	2 BED
D2-0510	49 m ²	1 BED
D2-0511	50 m ²	1 BED
D2-0512	50 m ²	1 BED
D2-0513	49 m ²	1 BED
D2-0514	69 m ²	2 BED (3P)
Grand total:	27 1704 m²	

Gross Internal Area-Level 05

Level	Area
A1-05	968 m ²
A2-05	1307 m ²
B1-05	555 m ²
B2-05	886 m ²
C1-05	526 m ²
C2-05	1194 m ²
D1-05	1003 m ²
D2-05	1171 m ²
Grand total:	8 7610 m²

1 SITE GA PLAN - LEVEL 05
1:500

P08	Full Application Drawings	14/03/22	VF	WP
P07	Draft Full Application Drawings	20/01/22	VF	WP
P06	Draft Full Application Drawings	16/12/21	VF	WP
P05	Pre-Application Submission	25/05/21	VF	WP
P04	Draft Pre-Application Drawings	06/05/21	VF	WP
P03	Draft Drawings for Information	18/03/21	VF	WP
P02	Issued for Information	01/03/21	VF	WP
P01	Ground & Typical Floor issued for Comment	03/02/21	VF	WP
Rev	Description	Date	Dr by	App by

Project Stage

PLANNING

Client:
Steeplefield Limited,

Project:
Greenhills Road, Walkinstown, Dublin 12

Drawing Title:
SITE GA PLAN - LEVEL 05

Drawn	Checked	Paper Size	Scale	Date
VF	WP	A1	1:500@A1	02/23/21

Project No.	Drawing No.	Classification	Revision
PE18001	001105		P08

File Name
PE18001-CWO-ZZ-05-DR-A-001105

Status:
S3 ISSUED FOR PLANNING



No. 1 Sarsfield Quay, Dublin 7, D07 R9FH
t: 01 518 0170 e: admin@cwoarchitects.ie
Dublin 1 Cork 1 Galway 1 London 1 UK & Europe +
www.cwoarchitects.ie

Please consider the environment before printing this sheet