


# PLANNING DRAWING

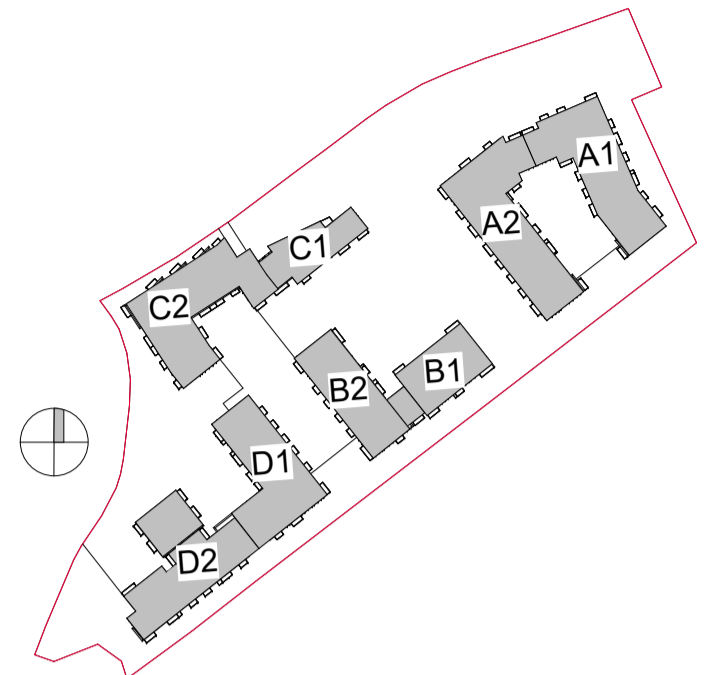

### AREA TYPES

- 1 BED
- 2 BED (4P)
- 2 BED (3P)
- 3 BED
- BIKE STORE
- CIRCULATION
- COMMERCIAL
- COMMUNAL AMENITY
- PLANT ROOM
- SERVICES
- CRECHE

Schedule Accommodation-Block B-Level 06

Name	Area	Area Type
B1-0601	85 m <sup>2</sup>	2 BED
B1-0602	108 m <sup>2</sup>	3 BED
B1-0603	108 m <sup>2</sup>	3 BED
B1-0604	54 m <sup>2</sup>	1 BED
B1-0605	85 m <sup>2</sup>	2 BED
B2-0601	80 m <sup>2</sup>	2 BED
B2-0602	47 m <sup>2</sup>	1 BED
B2-0603	80 m <sup>2</sup>	2 BED
B2-0604	46 m <sup>2</sup>	1 BED
B2-0605	46 m <sup>2</sup>	1 BED
B2-0606	46 m <sup>2</sup>	1 BED
B2-0607	46 m <sup>2</sup>	1 BED
B2-0608	49 m <sup>2</sup>	1 BED
B2-0609	67 m <sup>2</sup>	2 BED (3P)
B2-0610	46 m <sup>2</sup>	1 BED
B2-0611	46 m <sup>2</sup>	1 BED
<b>Grand total:</b>	<b>16 1041 m<sup>2</sup></b>	

Schedule Accommodation-Block C-Level 06

Name	Area	Area Type
C1-0601	109 m <sup>2</sup>	3 BED
C1-0602	47 m <sup>2</sup>	1 BED
C1-0603	74 m <sup>2</sup>	2 BED
C1-0604	79 m <sup>2</sup>	2 BED
C1-0605	104 m <sup>2</sup>	3 BED
C2-0601	84 m <sup>2</sup>	2 BED
C2-0602	46 m <sup>2</sup>	1 BED
C2-0603	46 m <sup>2</sup>	1 BED
C2-0604	68 m <sup>2</sup>	2 BED (3P)
C2-0605	73 m <sup>2</sup>	2 BED
C2-0606	73 m <sup>2</sup>	2 BED
C2-0607	49 m <sup>2</sup>	1 BED
C2-0608	46 m <sup>2</sup>	1 BED
C2-0609	73 m <sup>2</sup>	2 BED
C2-0610	85 m <sup>2</sup>	2 BED
C2-0611	78 m <sup>2</sup>	2 BED
C2-0612	78 m <sup>2</sup>	2 BED
C2-0613	78 m <sup>2</sup>	2 BED
C2-0614	49 m <sup>2</sup>	1 BED
<b>Grand total:</b>	<b>19 1342 m<sup>2</sup></b>	

Schedule Accommodation-Block A-Level 06

Name	Area	Area Type
A1-0601	84 m <sup>2</sup>	2 BED
A1-0602	81 m <sup>2</sup>	2 BED
A1-0603	82 m <sup>2</sup>	2 BED
A1-0604	66 m <sup>2</sup>	2 BED (3P)
A1-0605	78 m <sup>2</sup>	2 BED
A1-0606	55 m <sup>2</sup>	1 BED
A1-0607	83 m <sup>2</sup>	2 BED
A1-0608	51 m <sup>2</sup>	1 BED
A2-0601	83 m <sup>2</sup>	2 BED
A2-0602	49 m <sup>2</sup>	1 BED
A2-0603	45 m <sup>2</sup>	1 BED
A2-0604	73 m <sup>2</sup>	2 BED
A2-0605	46 m <sup>2</sup>	1 BED
A2-0606	66 m <sup>2</sup>	2 BED (3P)
A2-0607	78 m <sup>2</sup>	2 BED
A2-0608	73 m <sup>2</sup>	2 BED
A2-0609	46 m <sup>2</sup>	1 BED
A2-0610	46 m <sup>2</sup>	1 BED
A2-0611	46 m <sup>2</sup>	1 BED
A2-0612	73 m <sup>2</sup>	2 BED
A2-0613	46 m <sup>2</sup>	1 BED
A2-0614	46 m <sup>2</sup>	1 BED
A2-0615	78 m <sup>2</sup>	2 BED
A2-0616	73 m <sup>2</sup>	2 BED
A2-0617	59 m <sup>2</sup>	1 BED
<b>Grand total:</b>	<b>25 1609 m<sup>2</sup></b>	

Schedule Accommodation-Block D-Level 06

Name	Area	Area Type
D1-0601	104 m <sup>2</sup>	3 BED
D1-0602	46 m <sup>2</sup>	1 BED
D1-0603	73 m <sup>2</sup>	2 BED
D1-0604	83 m <sup>2</sup>	2 BED
D1-0605	46 m <sup>2</sup>	1 BED
D1-0606	46 m <sup>2</sup>	1 BED
D1-0607	46 m <sup>2</sup>	1 BED
D1-0608	46 m <sup>2</sup>	1 BED
D1-0609	46 m <sup>2</sup>	1 BED
D1-0610	73 m <sup>2</sup>	2 BED
D1-0611	73 m <sup>2</sup>	2 BED
D1-0612	46 m <sup>2</sup>	1 BED
D1-0613	50 m <sup>2</sup>	1 BED
D2-0601	83 m <sup>2</sup>	2 BED
D2-0602	101 m <sup>2</sup>	3 BED
D2-0603	74 m <sup>2</sup>	2 BED
D2-0604	96 m <sup>2</sup>	3 BED
D2-0605	53 m <sup>2</sup>	1 BED
D2-0606	52 m <sup>2</sup>	1 BED
D2-0607	45 m <sup>2</sup>	1 BED
<b>Grand total:</b>	<b>20 1285 m<sup>2</sup></b>	

Level	Area
A1-06	780 m <sup>2</sup>
A2-06	1307 m <sup>2</sup>
B1-06	555 m <sup>2</sup>
B2-06	797 m <sup>2</sup>
C1-06	526 m <sup>2</sup>
C2-06	1194 m <sup>2</sup>
D1-06	1003 m <sup>2</sup>
D2-06	689 m <sup>2</sup>
<b>Grand total:</b>	<b>8 6850 m<sup>2</sup></b>

1 SITE GA PLAN - LEVEL 06  
1:500

Rev	Description	Date	Dr by	App by
P08	Full Application Drawings	14/03/22	VF	WP
P07	Draft Full Application Drawings	20/01/22	VF	WP
P06	Draft Full Application Drawings	16/12/21	VF	WP
P05	Pre-Application Submission	25/05/21	VF	WP
P04	Draft Pre-Application Drawings	06/05/21	VF	WP
P03	Draft Drawings for Information	18/03/21	VF	WP
P02	Issued for Information	01/03/21	VF	WP
P01	Ground & Typical Floor issued for Comment	03/02/21	VF	WP

## PLANNING

Client:  
Steeplefield Limited,

Project:  
Greenhills Road, Walkinstown,  
Dublin 12

Drawing Title:  
SITE GA PLAN - LEVEL 06

Drawn	Checked	Paper Size	Scale	Date
VF	WP	A1	1:500@A1	02/23/21

Project No.	Drawing No.	Classification	Revision
PE18001	001106		P08

Status:  
**S3 ISSUED FOR PLANNING**

**C+W O'BRIEN ARCHITECTS**

No. 1 Sarsfield Quay, Dublin 7, D07 R9FH  
t: 01 518 0170 e: admin@cwoarchitects.ie  
Dublin 1 Cork 1 Galway 1 London 1 UK & Europe +  
www.cwoarchitects.ie