



PLANNING DRAWING

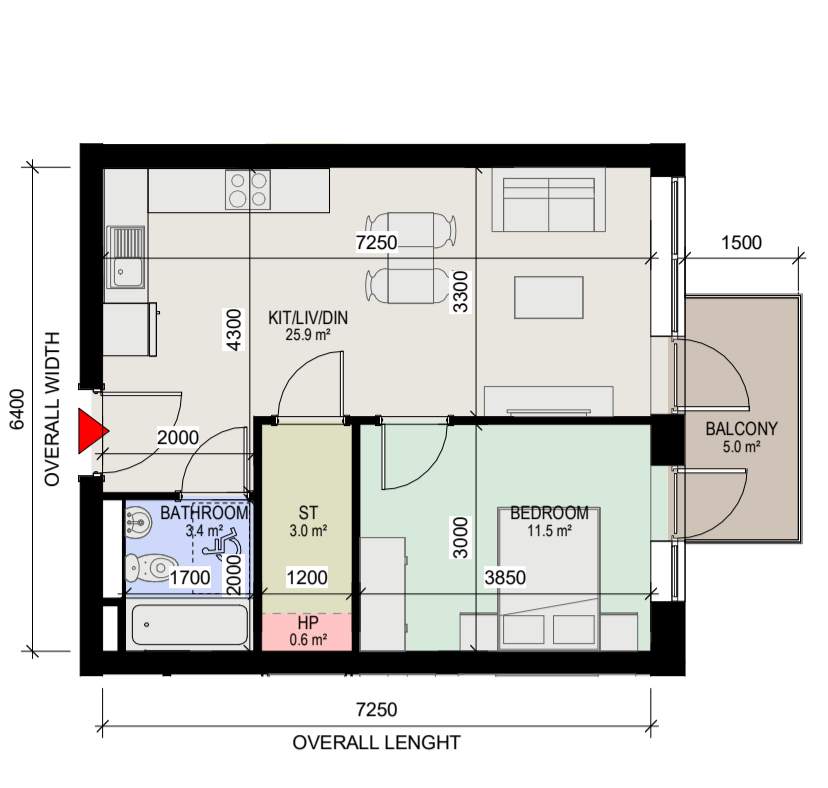


1 Apartment Type 1A
1 : 100

- 1 BED, 2 PERSON APARTMENT
- GROSS INTERNAL AREA (GIA) : 46.4 sqm

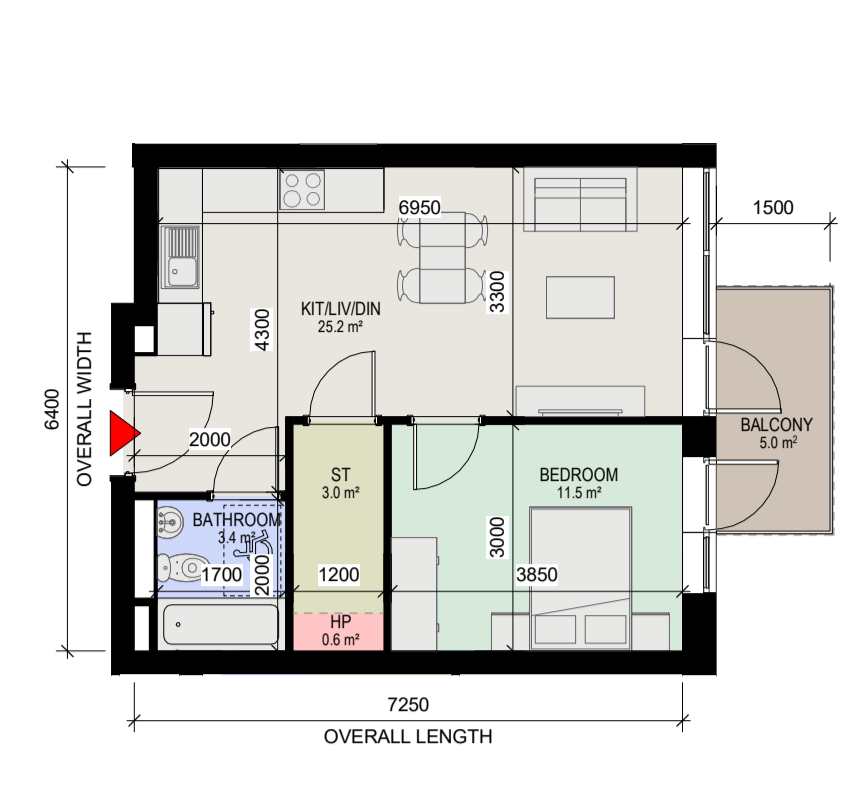


2 Apartment Type 1B
1 : 100

- 1 BED, 2 PERSON APARTMENT
- GROSS INTERNAL AREA (GIA) : 45.77 sqm

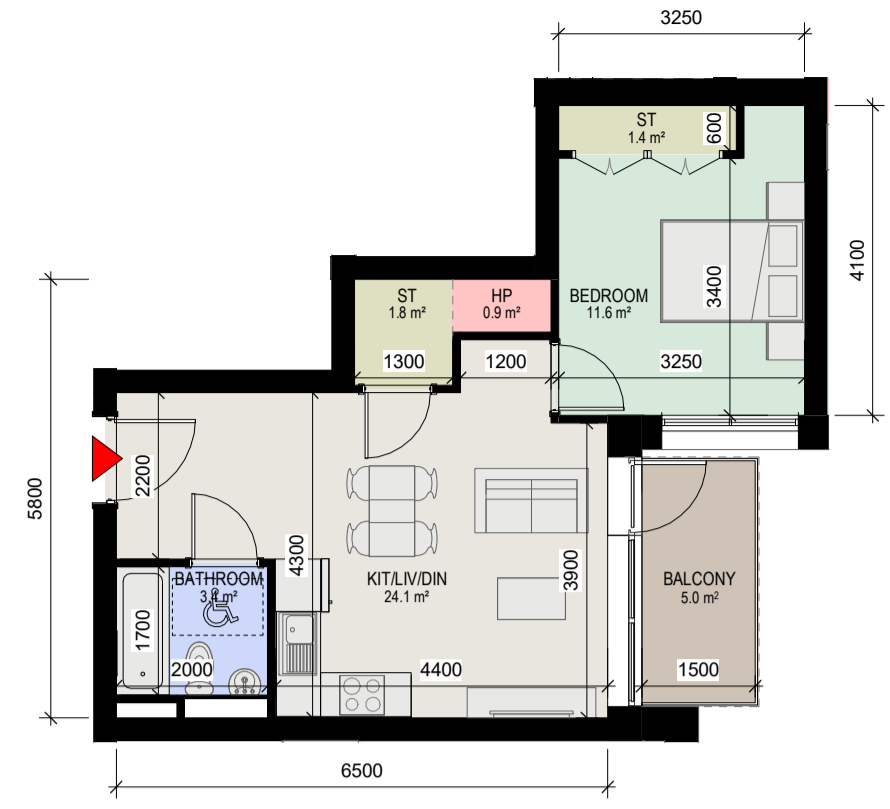


3 Apartment Type 1C
1 : 100

- 1 BED, 2 PERSON APARTMENT
- GROSS INTERNAL AREA (GIA) : 45.13 sqm

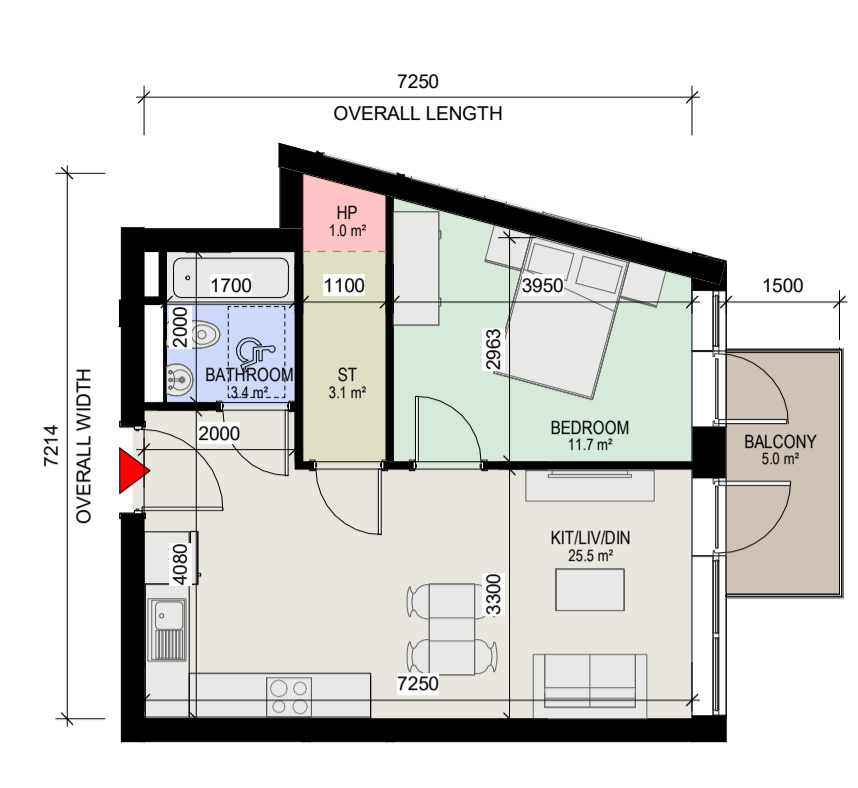


4 Apartment Type 1D
1 : 100

- 1 BED, 2 PERSON APARTMENT
- GROSS INTERNAL AREA (GIA) : 46.58 sqm

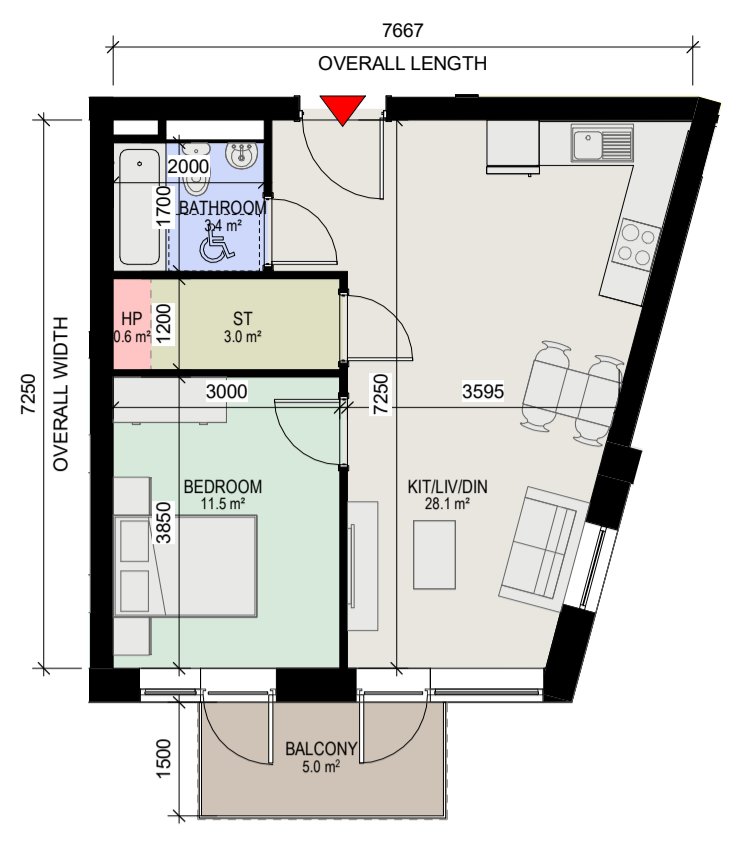


5 Apartment Type 1E
1 : 100

- 1 BED, 2 PERSON APARTMENT
- GROSS INTERNAL AREA (GIA) : 48.54 sqm

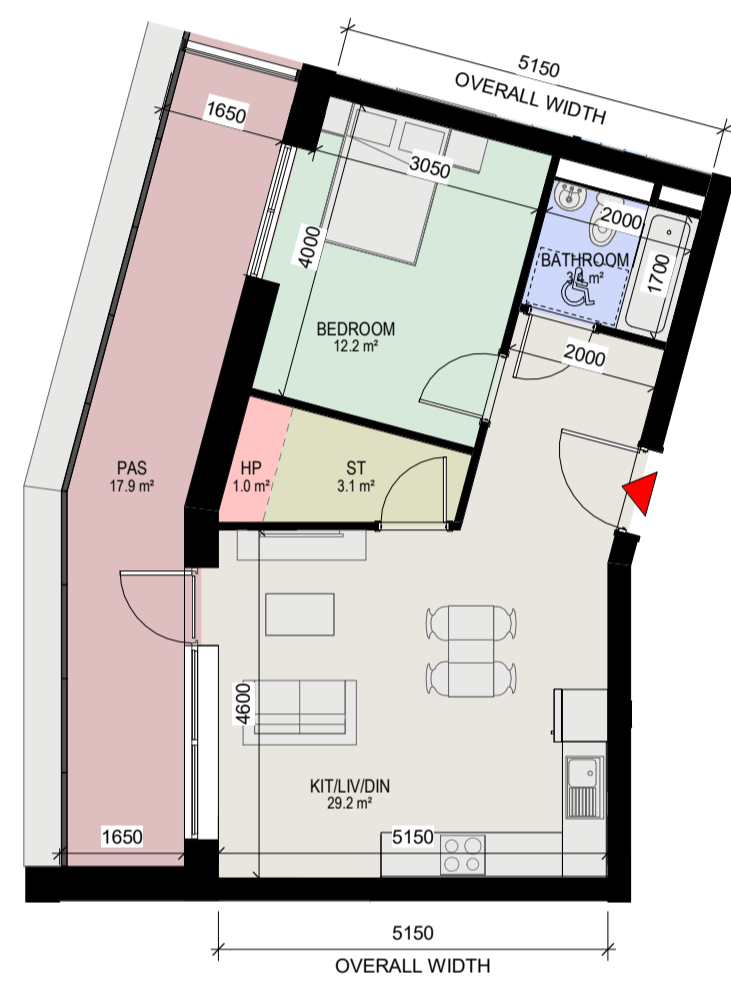


6 Apartment Type 1F
1 : 100

- 1 BED, 2 PERSON APARTMENT
- GROSS INTERNAL AREA (GIA) : 50.75 sqm

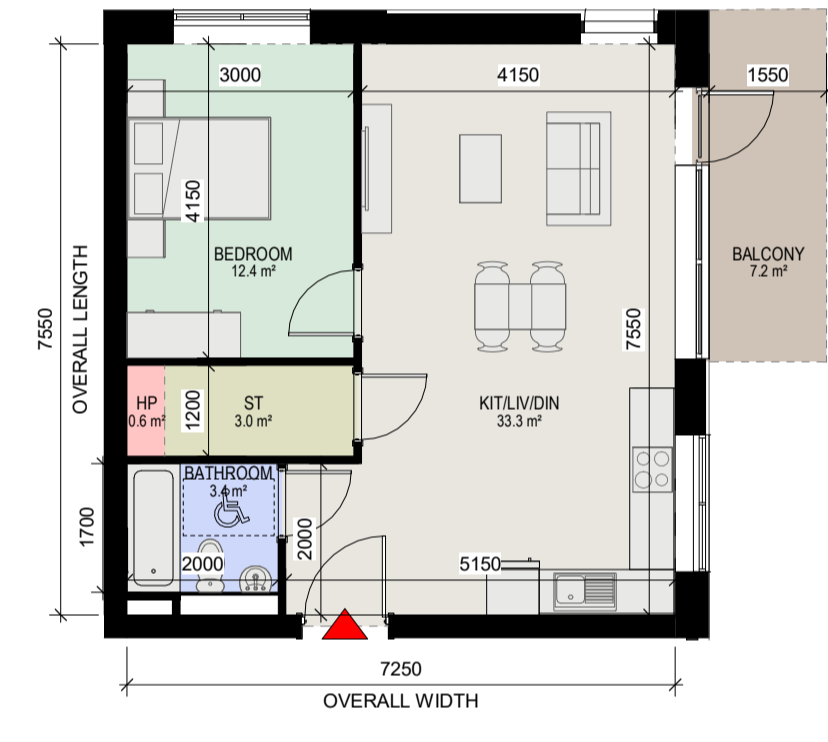


7 Apartment Type 1G
1 : 100

- 1 BED, 2 PERSON APARTMENT
- GROSS INTERNAL AREA (GIA) : 54.74 sqm

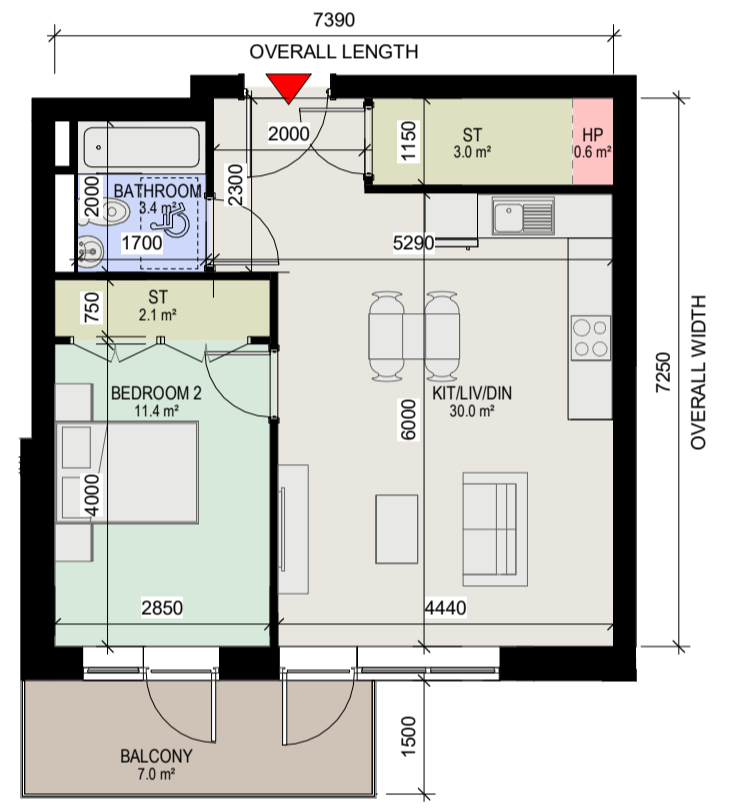


8 Apartment Type 1H
1 : 100

- 1 BED, 2 PERSON APARTMENT
- GROSS INTERNAL AREA (GIA) : 55.12 sqm

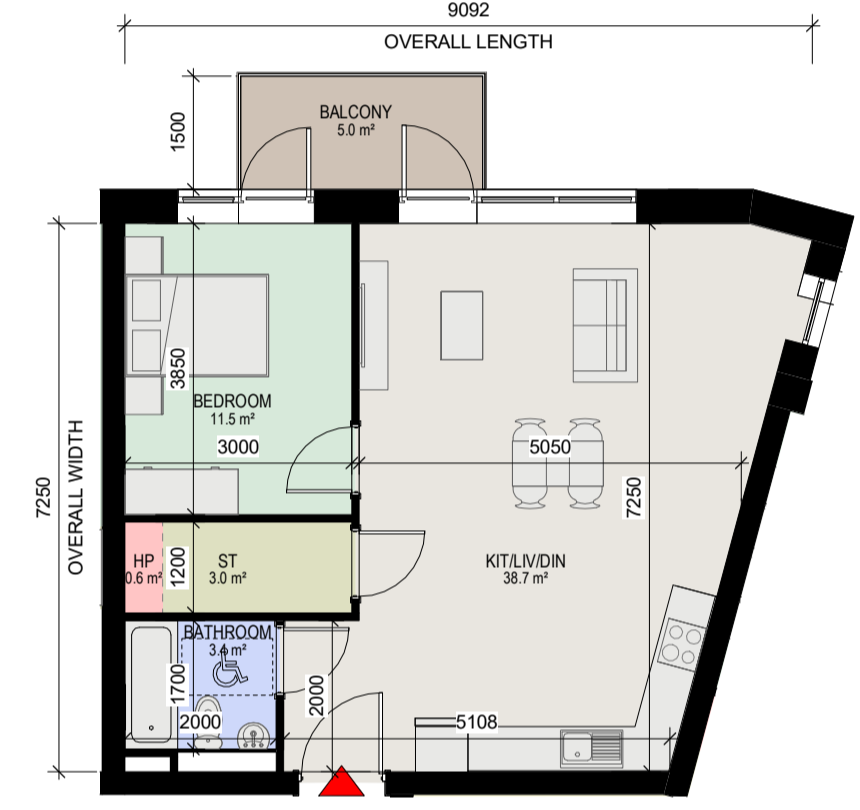

9 Apartment Type 1I
1 : 100

- 1 BED, 2 PERSON APARTMENT
- GROSS INTERNAL AREA (GIA) : 59.21 sqm

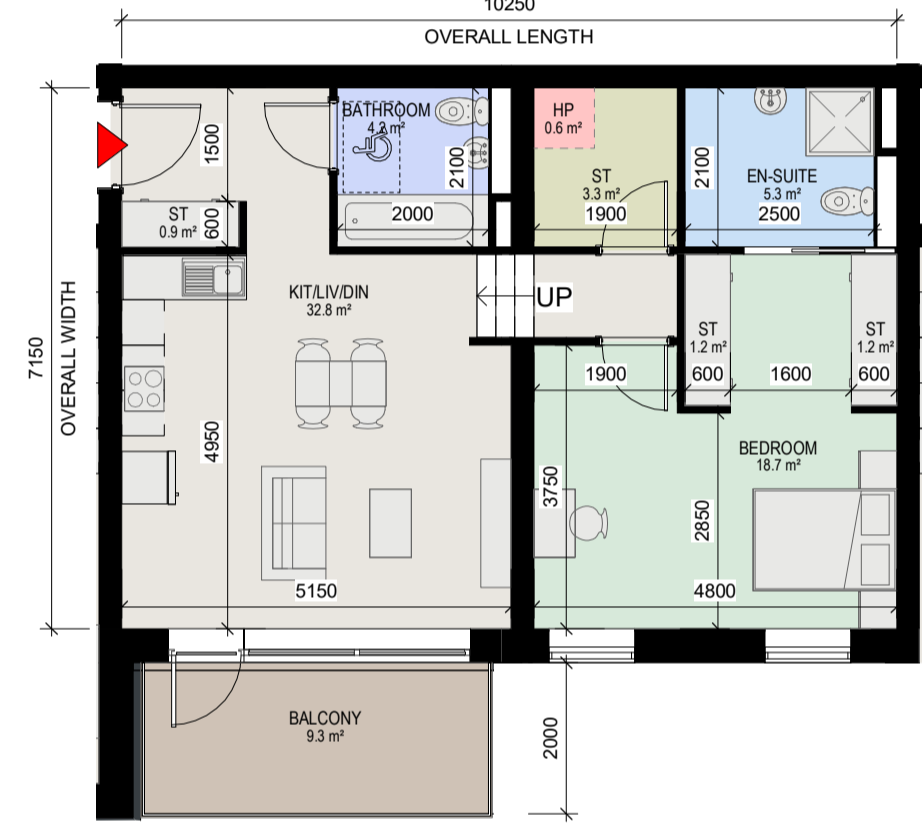

10 Apartment Type 1J
1 : 100

- 1 BED, 2 PERSON APARTMENT
- GROSS INTERNAL AREA (GIA) : 53.22 sqm

APARTMENT ROOM LEGEND	
[Green Box]	BEDROOM
[Light Green Box]	KITCHEN / DINING / LIVING
[Blue Box]	BATHROOM
[Light Blue Box]	EN-SUITE
[Yellow Box]	STORE
[Brown Box]	BALCONY
[Light Yellow Box]	ENTRANCE / HALL
[Red Box]	HP (HOT PRESS)
[Pink Box]	PAS

SYMBOL LEGEND	
[Red Arrow]	APARTMENT ENTRANCE
[Blue Wheelchair]	1200mm x750mm TURNING SPACE

Rev	Description	Date	Dr by	App by
P08	Full Application Drawings	14/03/22	VF	WP
P07	Draft Full Application Drawings	20/01/22	VF	WP
P06	Draft Full Application Drawings	16/12/21	VF	WP
P05	Pre-Application Submission	25/05/21	VF	WP
P04	Draft Pre-Application Drawings	06/05/21	VF	WP
P03	Draft Drawings for Information	18/03/21	VF	WP
P02	Issued for Information	01/03/21	VF	WP
P01	Ground & Typical Floor issued for Comment	03/02/21	VF	WP

Project Stage

PLANNING

Client:
Steeplefield Limited,

Project:
Greenhills Road, Walkinstown, Dublin 12

Drawing Title:
PROPOSED APARTMENT TYPES
1 BED TYPES

Drawn	Checked	Paper Size	Scale	Date
VF	WP	A1	1 : 100@A1	03/31/21

Project No.	Drawing No.	Classification	Revision
PE18001	002190		P08


File Name
PE18001-CWO-ZZ-ZZ-DR-A-002190

Status:
S3 ISSUED FOR PLANNING

C+W O'BRIEN ARCHITECTS


No.1 Sarsfield Quay, Dublin 7, D07 R9FH
t: 01 518 0170 e: admin@cwoarchitects.ie
Dublin | Cork | Galway | London | UK & Europe +
www.cwoarchitects.ie

Please consider the environment before printing this sheet

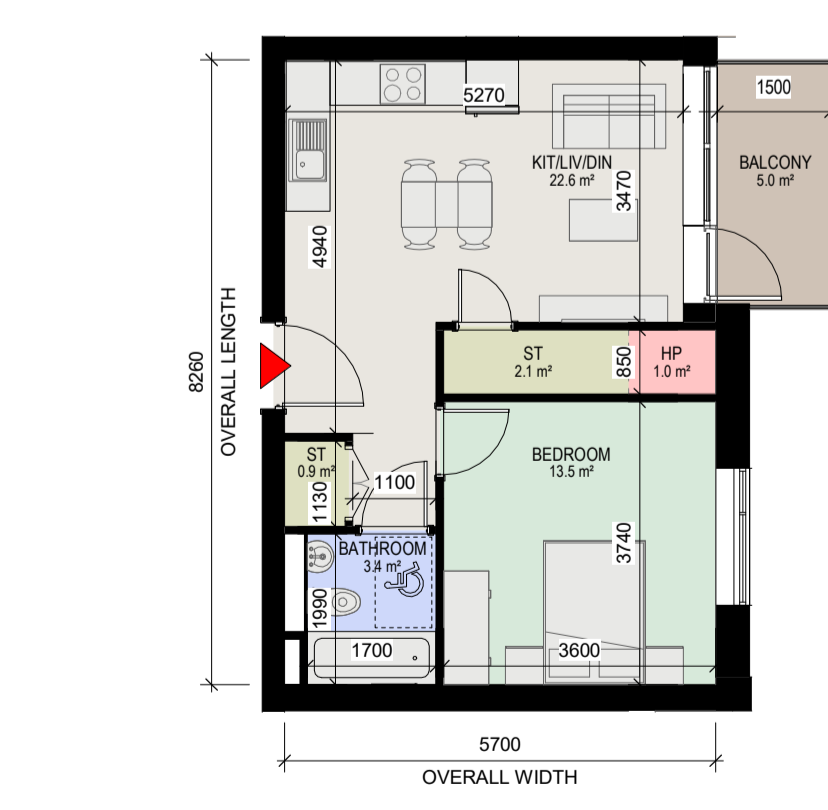


11 Apartment Type 1K
1 : 100

- 1 BED, 2 PERSON APARTMENT
- GROSS INTERNAL AREA (GIA) : 45.55 sqm

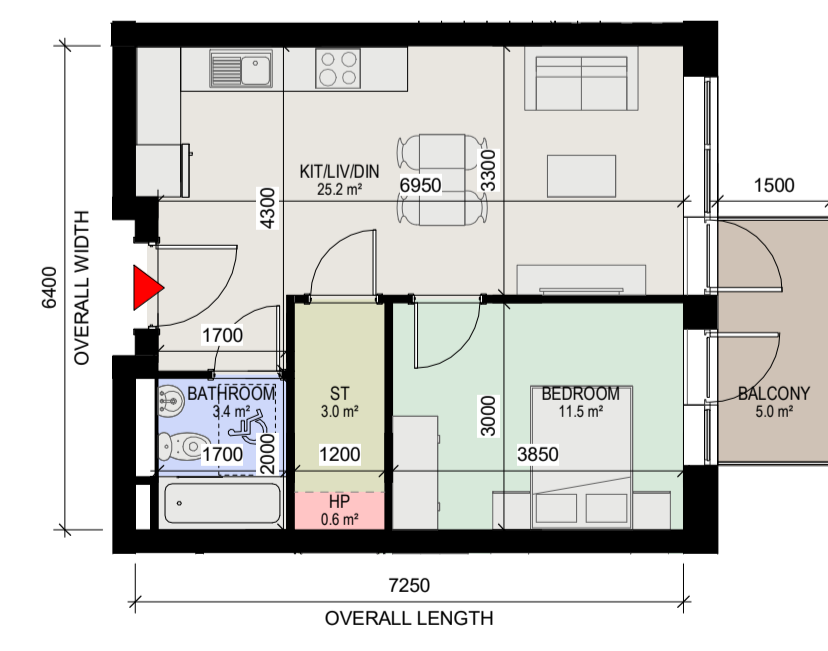


12 Apartment Type 1L
1 : 100

- 1 BED, 2 PERSON APARTMENT
- GROSS INTERNAL AREA (GIA) : 45.68 sqm

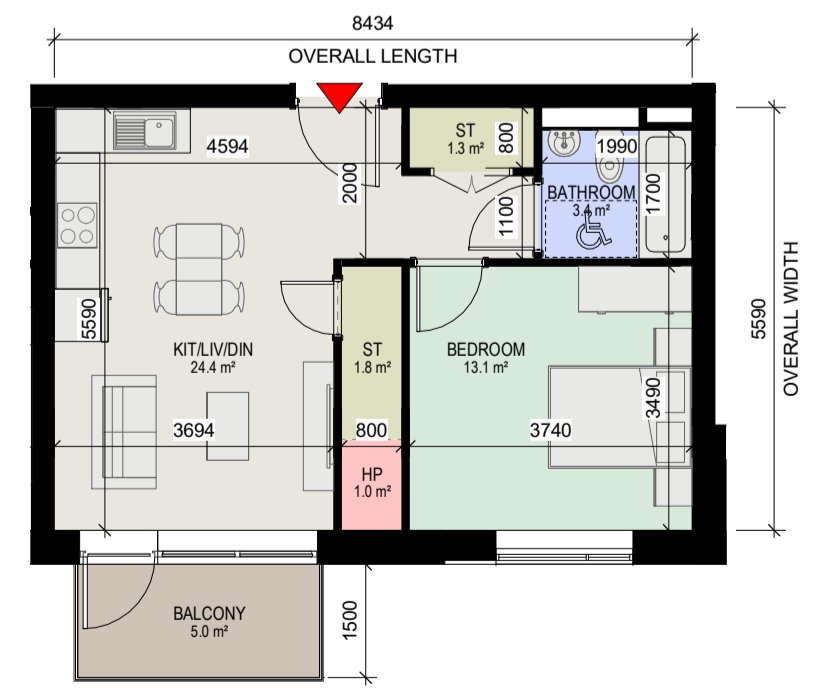


13 Apartment Type 1M
1 : 100

- 1 BED, 2 PERSON APARTMENT
- GROSS INTERNAL AREA (GIA) : 47.15 sqm

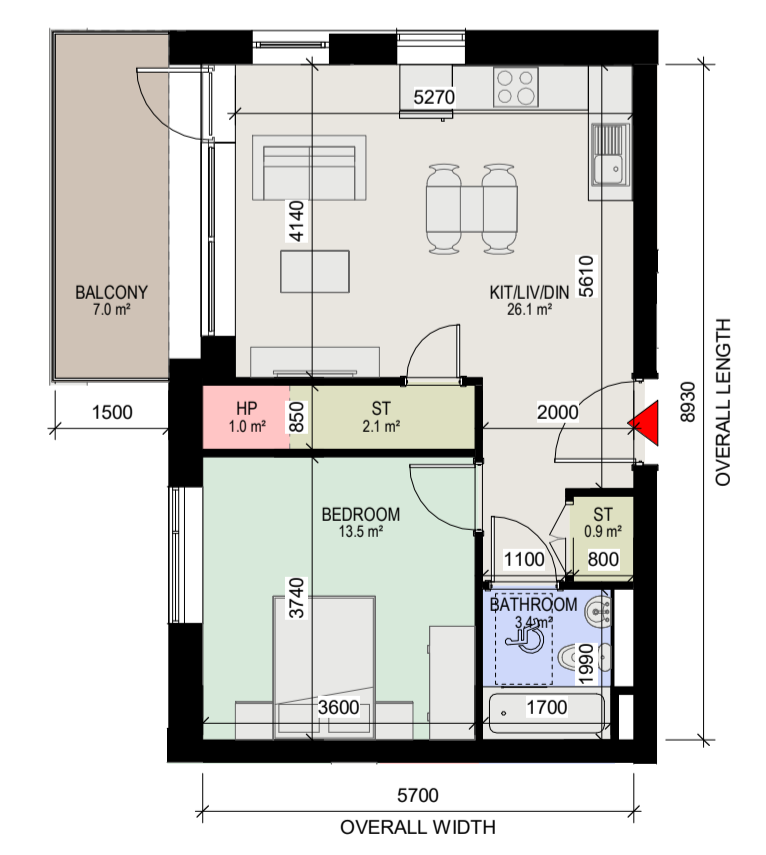

14 Apartment Type 1N
1 : 100

- 1 BED, 2 PERSON APARTMENT
- GROSS INTERNAL AREA (GIA) : 49.08 sqm

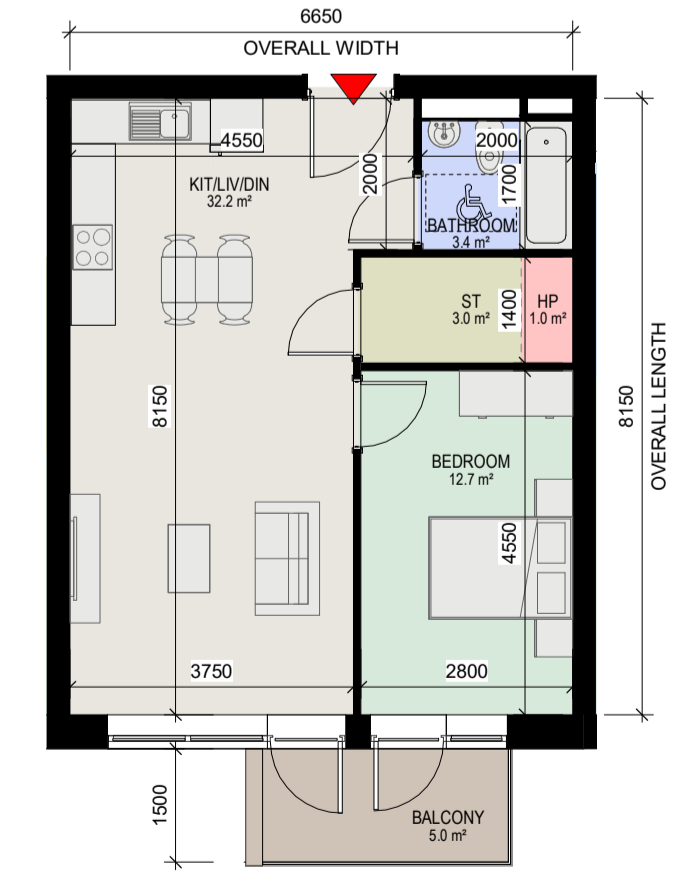

15 Apartment Type 1O
1 : 100

- 1 BED, 2 PERSON APARTMENT
- GROSS INTERNAL AREA (GIA) : 54.2 sqm