




No part of this document may be re-produced or transmitted in any form or stored in any retrieval system of any nature without the written permission from Homan O'Brien Associates as copyright holder except as agreed for use on the project for which the document was originally issued. © Homan O'Brien Associates Copyright.

Symbols Reference:

- Ex1  Thorn Isaro (Code 96634352) 27W LED, 3375Lm, 3000K.
- Ex2  Thorn Johanna LED (Code 96221655) 31W LED, 2061Lm, 3000K, IP66, IK09, c/w 6M Mounting Pole.
- Ex3  liniLED Strip light Handrail 42.4mm 3,7W LED, 345lm, 3000K



Lighting Type EX1
Thorn Isaro




Lighting Type EX2
Thorn Johanna LED



Lighting Type EX2
liniLED Striplight

ISSUED FOR INFORMATION

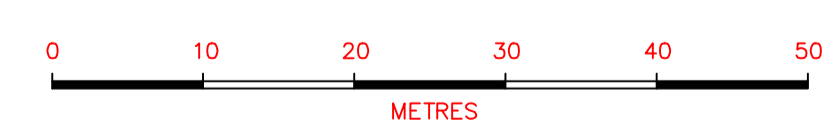

Revision	Issue: P-Preliminary T-Tender CN-Construction A-Approval I-Information	Date	Checked	Revision	Issue: P-Preliminary T-Tender CN-Construction A-Approval I-Information	Date	Checked
	Issued for Planning.	06-12-2021	P02		C.M.		
	Issued for Planning.	01-06-2021	I04		C.H.		
	Issued for Information.	31-05-2021	I03		C.H.		
	Issued for Information.	26-04-2021	I02		C.H.		
	Issued for Information.	16-04-2021	I01		C.H.		

HOMAN O'BRIEN Consulting Engineers
 89 Booterstown Avenue, Blackrock, Co. Dublin.
 Telephone: 2056300, Fax: 2056301
 E-mail: info@homanobrien.ie
 Web: www.homanobrien.ie

Former Chadwicks Site, Greenhills Road, Walkinstown, Dublin.		Steeplefield Limited	
Electrical Services Installation		C+W O'Brien Architects No. 1 Sarsfield Quay, Dublin 7.	
Site Layout	Site Lighting Layout - Calculation	Drawn	Checked
2034-E1001	12-04-2021	Refer to Scalebar	K.M. S.O.B.
		Issue	P02