



# PLANNING DRAWING

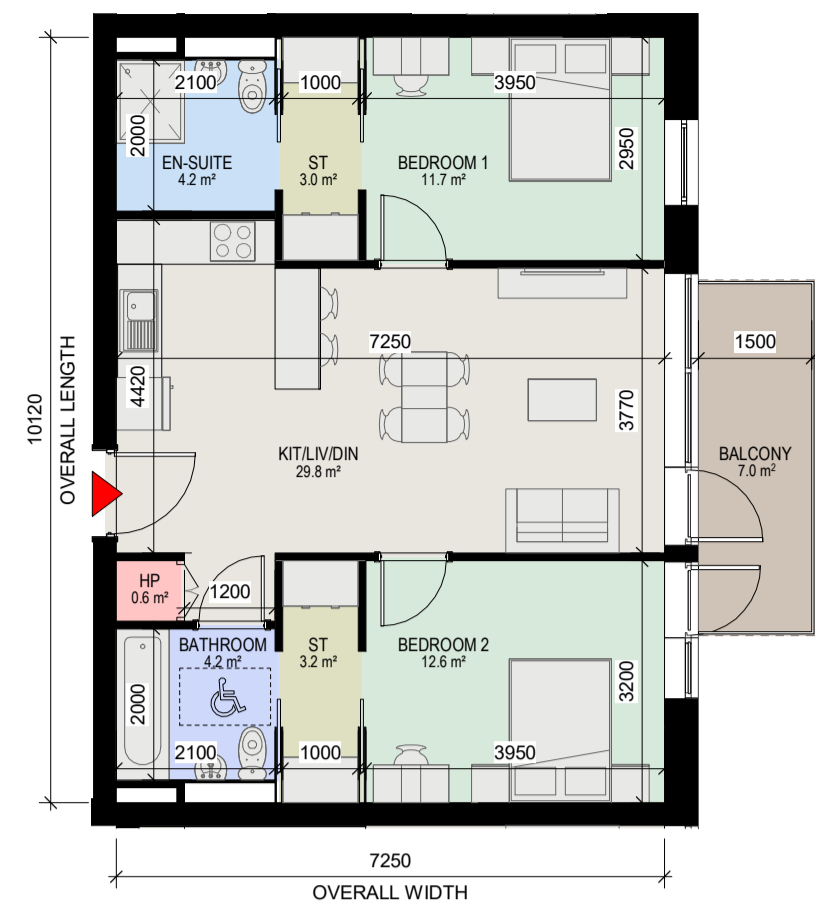

**1 Apartment Type 2A**  
1: 100  
- 2 BED, 4 PERSON APARTMENT  
- GROSS INTERNAL AREA (GIA) : 73.37 sqm




**2 Apartment Type 2B**  
1: 100  
- 2 BED, 4 PERSON APARTMENT  
- GROSS INTERNAL AREA (GIA) : 73.01 sqm

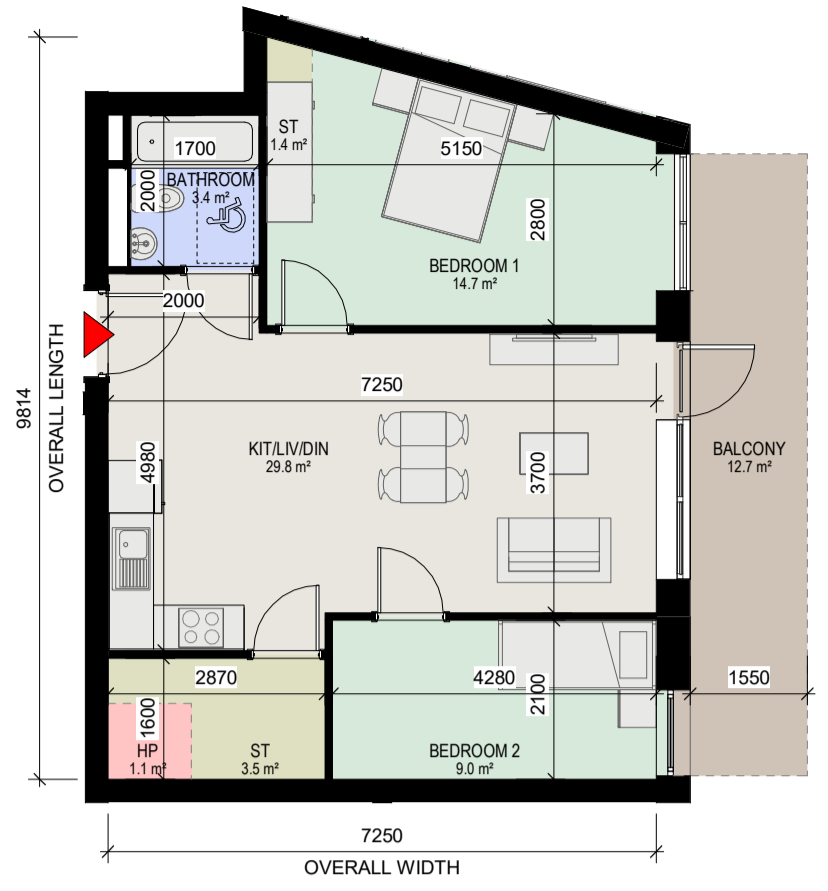

**3 Apartment Type 2C**  
1: 100  
- 2 BED, 3 PERSON APARTMENT  
- GROSS INTERNAL AREA (GIA) : 65.43 sqm



**4 Apartment Type 2D**  
1: 100  
- 2 BED, 3 PERSON APARTMENT  
- GROSS INTERNAL AREA (GIA) : 65.5 sqm

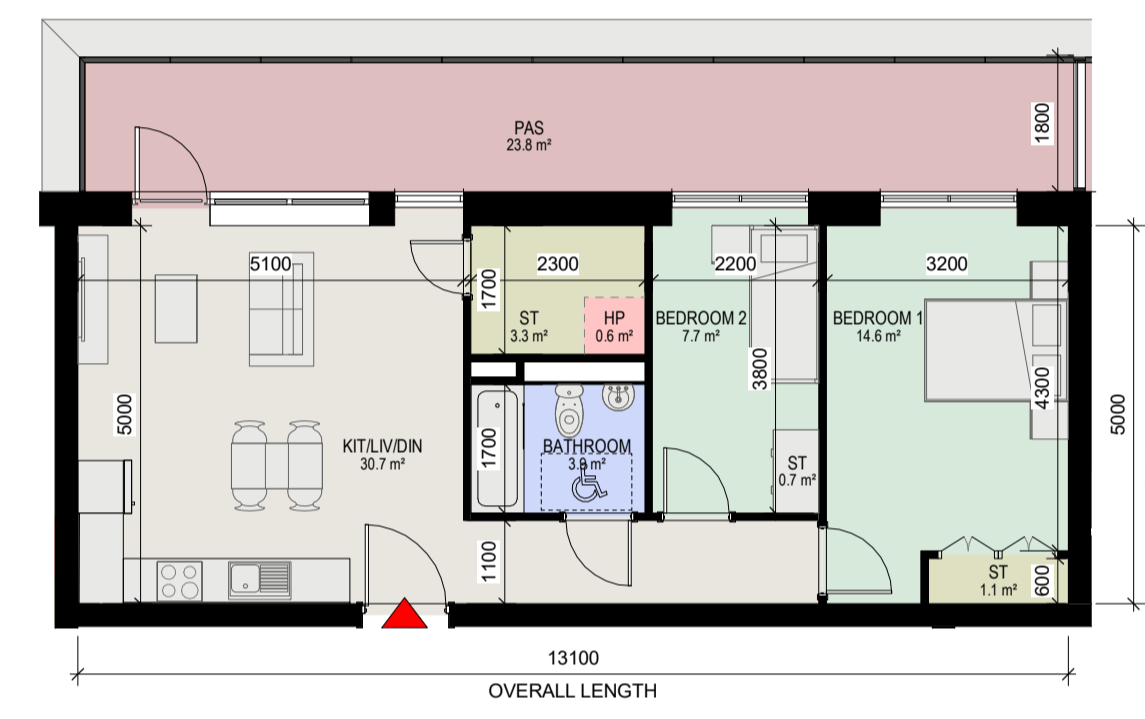

**5 Apartment Type 2E**  
1: 100  
- 2 BED, 3 PERSON APARTMENT  
- GROSS INTERNAL AREA (GIA) : 65.5 sqm



**6 Apartment Type 2F**  
1: 100  
- 2 BED, 4 PERSON APARTMENT  
- GROSS INTERNAL AREA (GIA) : 72.5 sqm



**7 Apartment Type 2G**  
1: 100  
- 2 BED, 4 PERSON APARTMENT  
- GROSS INTERNAL AREA (GIA) : 73.45 sqm



**8 Apartment Type 2H**  
1: 100  
- 2 BED, 4 PERSON APARTMENT  
- GROSS INTERNAL AREA (GIA) : 78.26 sqm

APARTMENT ROOM LEGEND	
[Green Box]	BEDROOM
[Light Green Box]	KITCHEN / DINING / LIVING
[Blue Box]	BATHROOM
[Light Blue Box]	EN-SUITE
[Yellow Box]	STORE
[Brown Box]	BALCONY
[Light Yellow Box]	ENTRANCE / HALL
[Red Box]	HP (HOT PRESS)
[Pink Box]	PAS

SYMBOL LEGEND	
[Red Arrow]	APARTMENT ENTRANCE
[Blue Wheelchair]	1200mm x750mm TURNING SPACE

Rev	Description	Date	Dr by	App by
P08	Full Application Drawings	14/03/22	VF	WP
P07	Draft Full Application Drawings	20/01/22	VF	WP
P06	Draft Full Application Drawings	16/12/21	VF	WP
P05	Pre-Application Submission	25/05/21	VF	WP
P04	Draft Pre-Application Drawings	06/05/21	VF	WP
P03	Draft Drawings for Information	18/03/21	VF	WP
P02	Issued for Information	01/03/21	VF	WP
P01	Ground & Typical Floor issued for Comment	03/02/21	VF	WP

## PLANNING

Client: Steeplefield Limited,

Project: Greenhills Road, Walkinstown, Dublin 12

Drawing Title: PROPOSED APARTMENT TYPES 2 BED TYPES

Drawn	Checked	Paper Size	Scale	Date
VF	WP	A1	1: 100@A1	03/31/21

Project No.	Drawing No.	Classification	Revision
PE18001	002192		P08


File Name: PE18001-CWO-ZZ-ZZ-DR-A-002192

Status: S3 ISSUED FOR PLANNING



No.1 Sarsfield Quay, Dublin 7, D07 R9FH  
t: 01 518 0170 e: admin@cwoarchitects.ie  
Dublin | Cork | Galway | London | UK & Europe +  
www.cwoarchitects.ie


Please consider the environment before printing this sheet

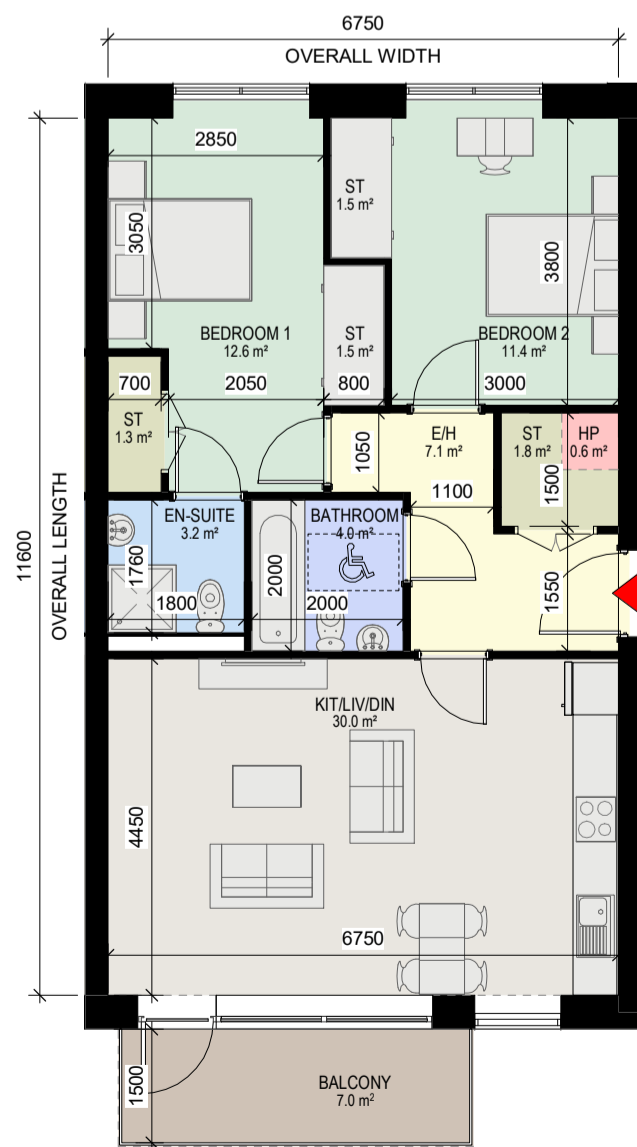


**9 Apartment Type 2I**  
1: 100  
- 2 BED, 4 PERSON APARTMENT  
- GROSS INTERNAL AREA (GIA) : 78.3 sqm



**10 Apartment Type 2J**  
1: 100  
- 2 BED, 4 PERSON APARTMENT  
- GROSS INTERNAL AREA (GIA) : 78.42 sqm

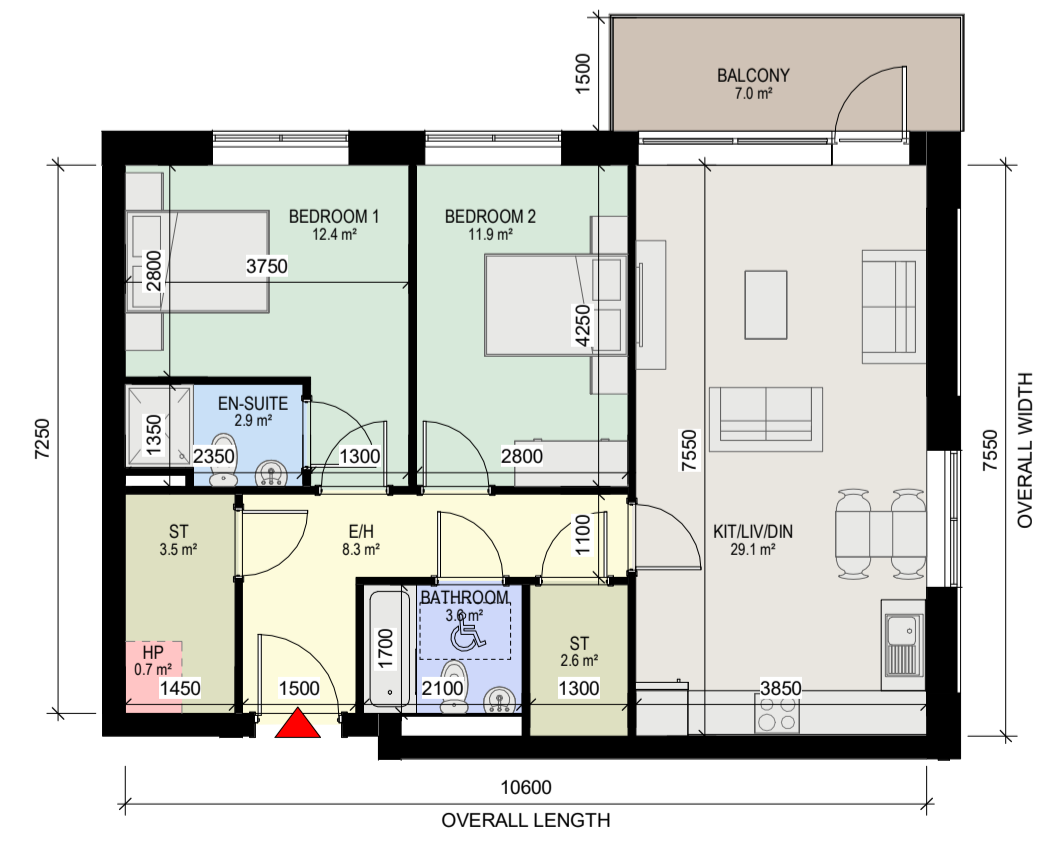

**11 Apartment Type 2K**  
1: 100  
- 2 BED, 4 PERSON APARTMENT  
- GROSS INTERNAL AREA (GIA) : 79.03 sqm

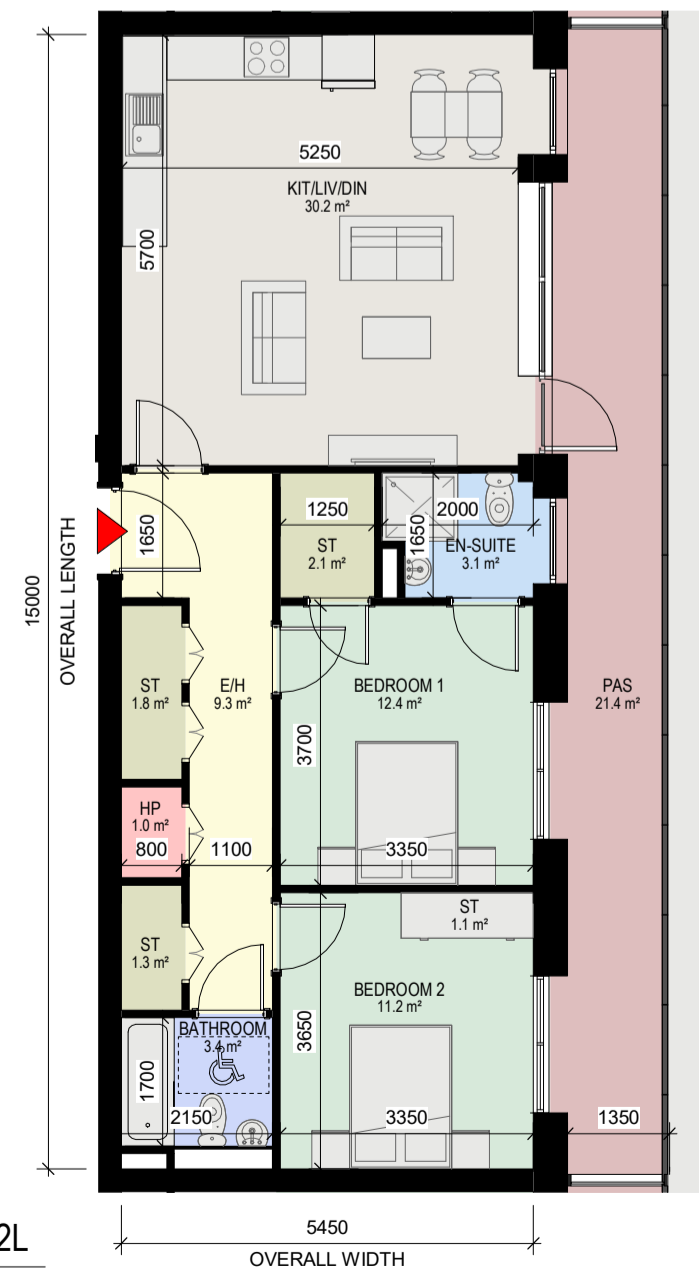

**12 Apartment Type 2L**  
1: 100  
- 2 BED, 4 PERSON APARTMENT  
- GROSS INTERNAL AREA (GIA) : 80.89 sqm