




1 Ground Floor Plan
1 : 200

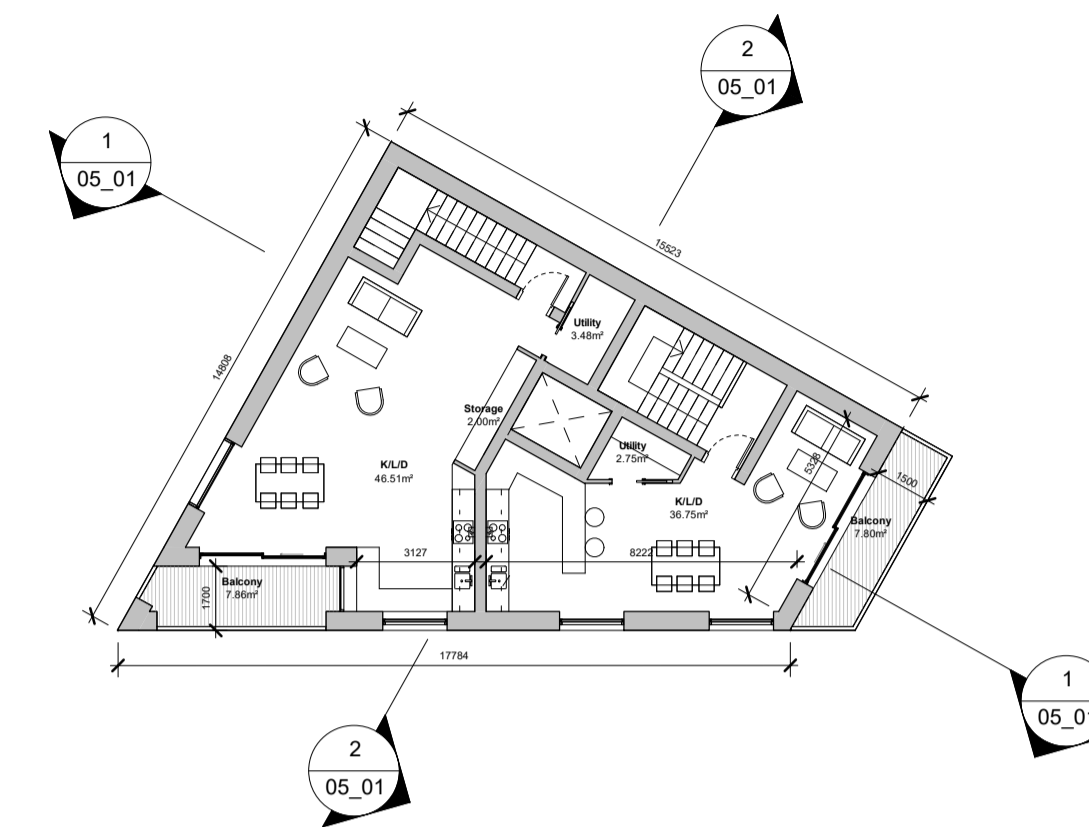

2 Second Floor Plan
1 : 200

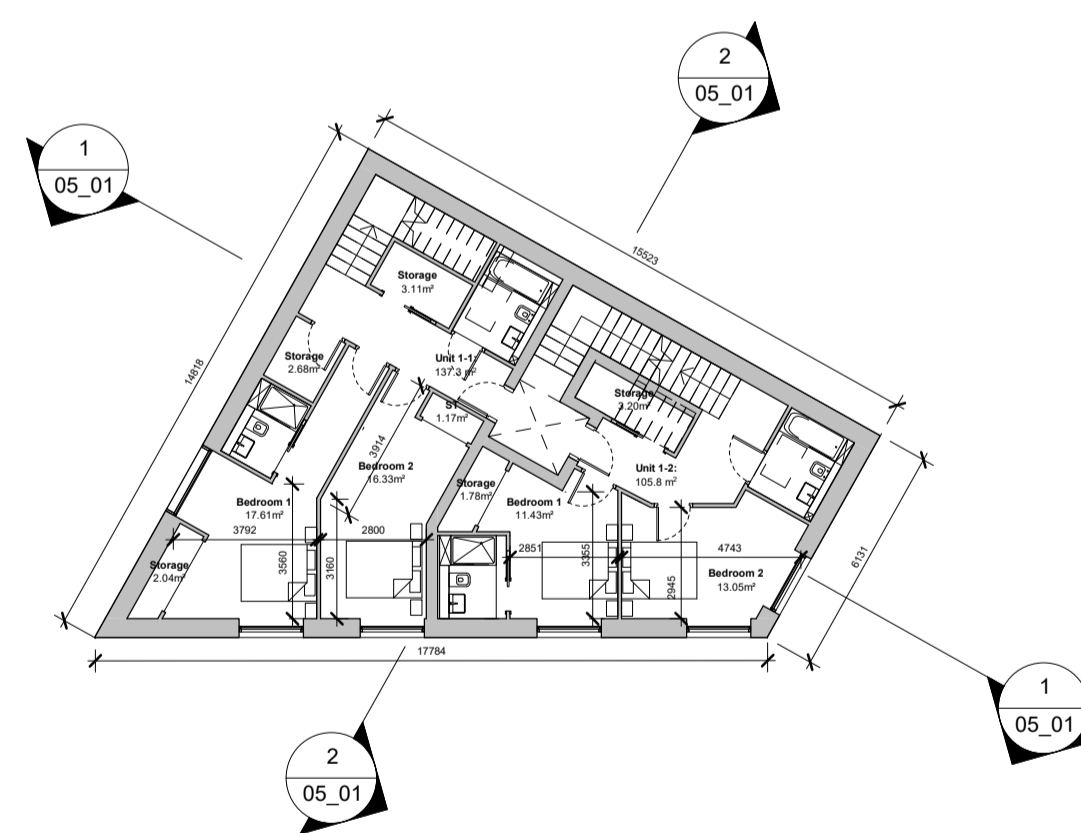

3 First Floor Plan
1 : 200

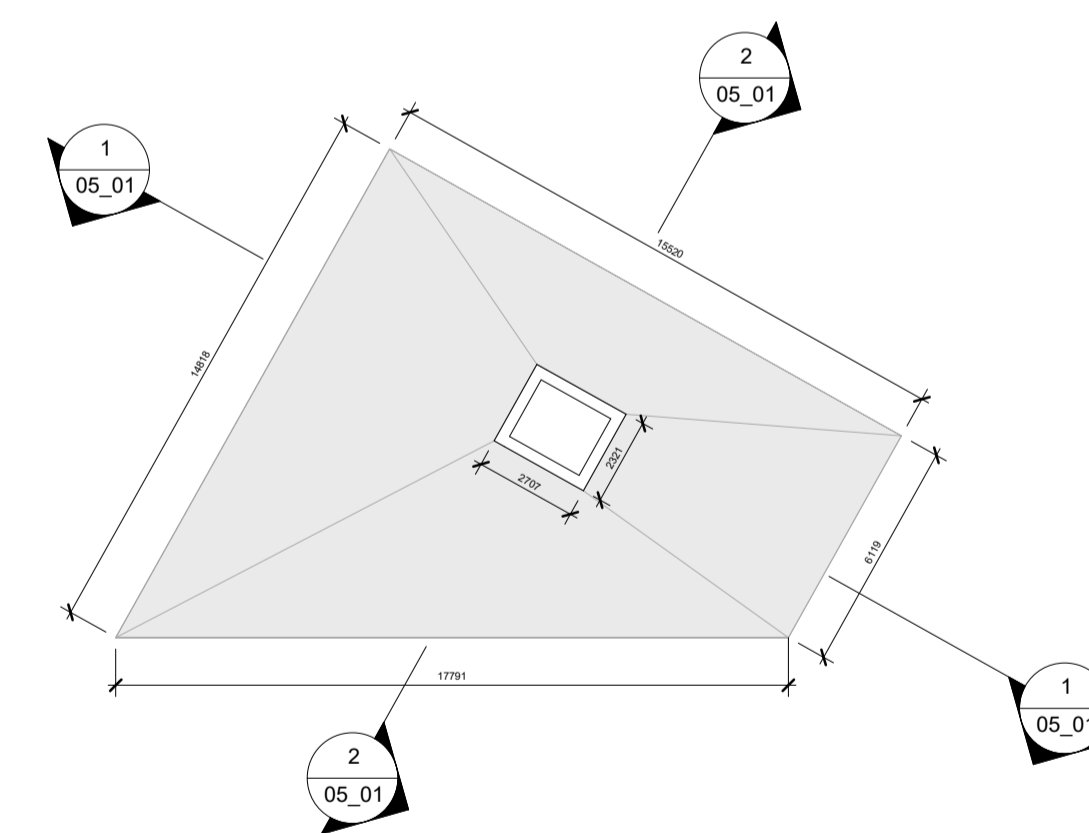

4 Roof Plan
1 : 200

REV.	DATE:	DETAILS:	INITIALS:

Copyright of this drawing is vested in the Architect and it must not be copied or reproduced without consent. Figure dimensions only are to be taken from this drawing. All annotations must not be used and be responsible for being and checking all dimensions relative their work. PLUS Architecture are to be advised of any variation between drawings and the construction.

NORTH POINT:	KEY PLAN:

		<small>Chancery Lane, Dublin 8, D08 C98X, Ireland. W: www.plusarchitecture.ie T: 353 (0) 1 521 3378</small>	
PROJECT:	Balscadden	PROJECT:	486
CLIENT:	Balscadden GP3 Ltd.	DATE:	02/02/22
TITLE:	Proposed Floor Plans - Block A	DRAWING NO.:	02_01
ISSUE TYPE:	Planning	DRAWN BY:	AW
		CHECKED BY:	DT
		SCALE AT A1 (Long):	1 : 200
		SCALE AT A3 (Long):	1 : 200