


1 Section A\_A  
1 : 200

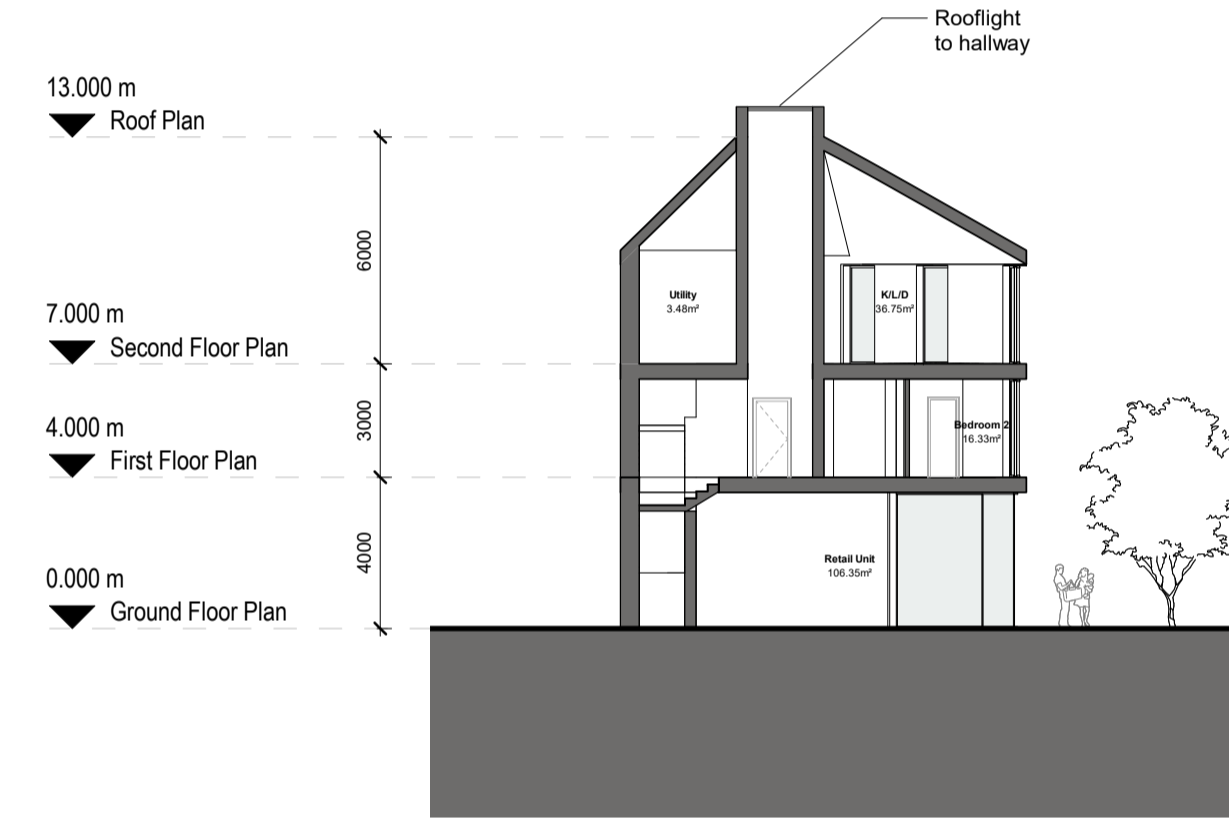


2 Section B\_B  
1 : 200

REV.	DATE	DETAILS	INITIALS

Copyright of this drawing is vested in the architect and it must not be copied or reproduced without consent. Figures dimensions only are to be taken from this drawing. All annotations must suit site and be responsible for being and checking all dimensions relative their work. PLUS Architecture are to be advised of any variation between drawings and site conditions.  
DO NOT SCALE OFF THIS DRAWING. ... or in DOUBT ASK

NORTH POINT:	KEY PLAN:

 Chancery Lane, Dublin 8, D08 C98X, Ireland. W: www.plusarchitecture.ie T: 353 (0) 1 521 3378		
PROJECT: Balscadden	PROJECT: 486	DATE: 02/02/22
CLIENT: Balscadden GP3 Ltd.	DRAWING NO.: 05_01	REVISION NO.:
TITLE: Proposed Section A_A and B_B - Block A	DRAWN BY: ES	SCALE AT A1 (Long): 1 : 200
ISSUE TYPE: Planning	CHECKED BY: DT	SCALE AT A3 (Long):